


# PREDEVELOPMENT STORMWATER MANAGEMENT ANALYSIS

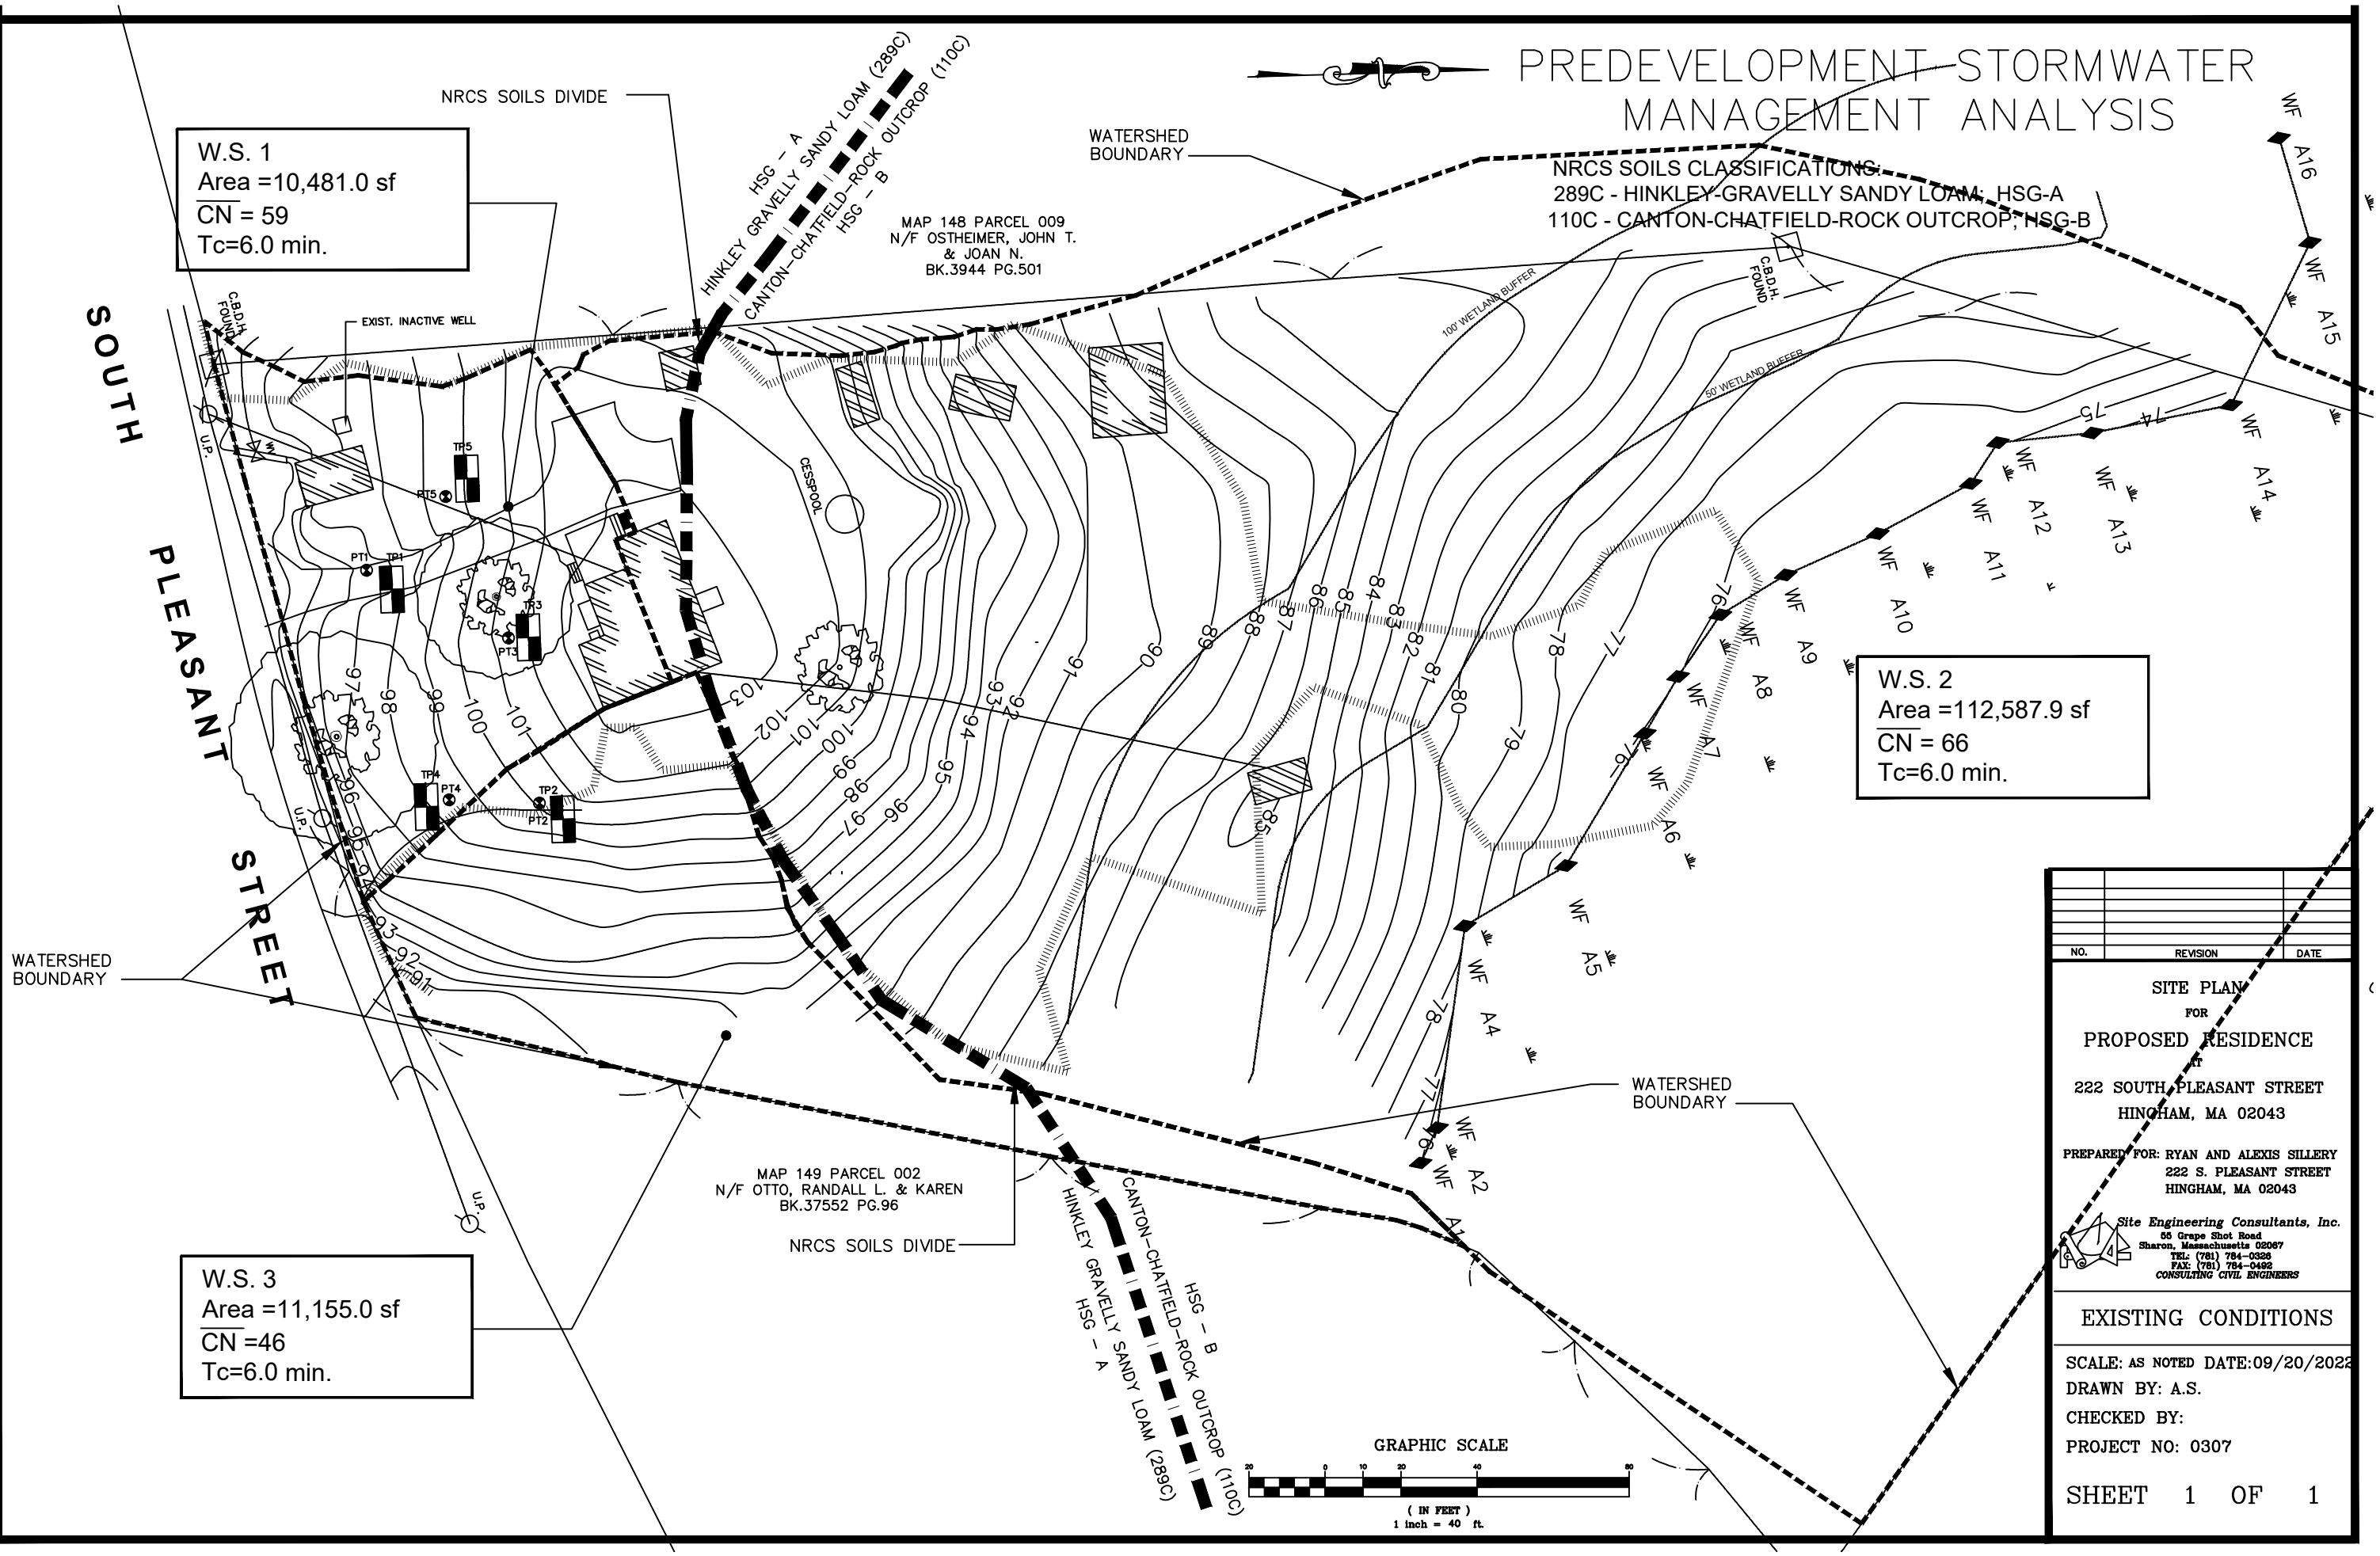

NO.	REVISION	DATE

**SITE PLAN**  
 FOR  
**PROPOSED RESIDENCE**  
 AT  
 222 SOUTH PLEASANT STREET  
 HINGHAM, MA 02043  
 PREPARED FOR: RYAN AND ALEXIS SILLERY  
 222 S. PLEASANT STREET  
 HINGHAM, MA 02043

Site Engineering Consultants, Inc.  
 55 Grape Shot Road  
 Sharon, Massachusetts 02067  
 TEL: (781) 784-0329  
 FAX: (781) 784-0492  
 CONSULTING CIVIL ENGINEERS

**EXISTING CONDITIONS**  
 SCALE: AS NOTED DATE: 09/20/2022  
 DRAWN BY: A.S.  
 CHECKED BY:  
 PROJECT NO: 0307  
**SHEET 1 OF 1**

