


RECEIVED
 NOV 21 2022
 HISTORIC DISTRICTS
 COMMISSION

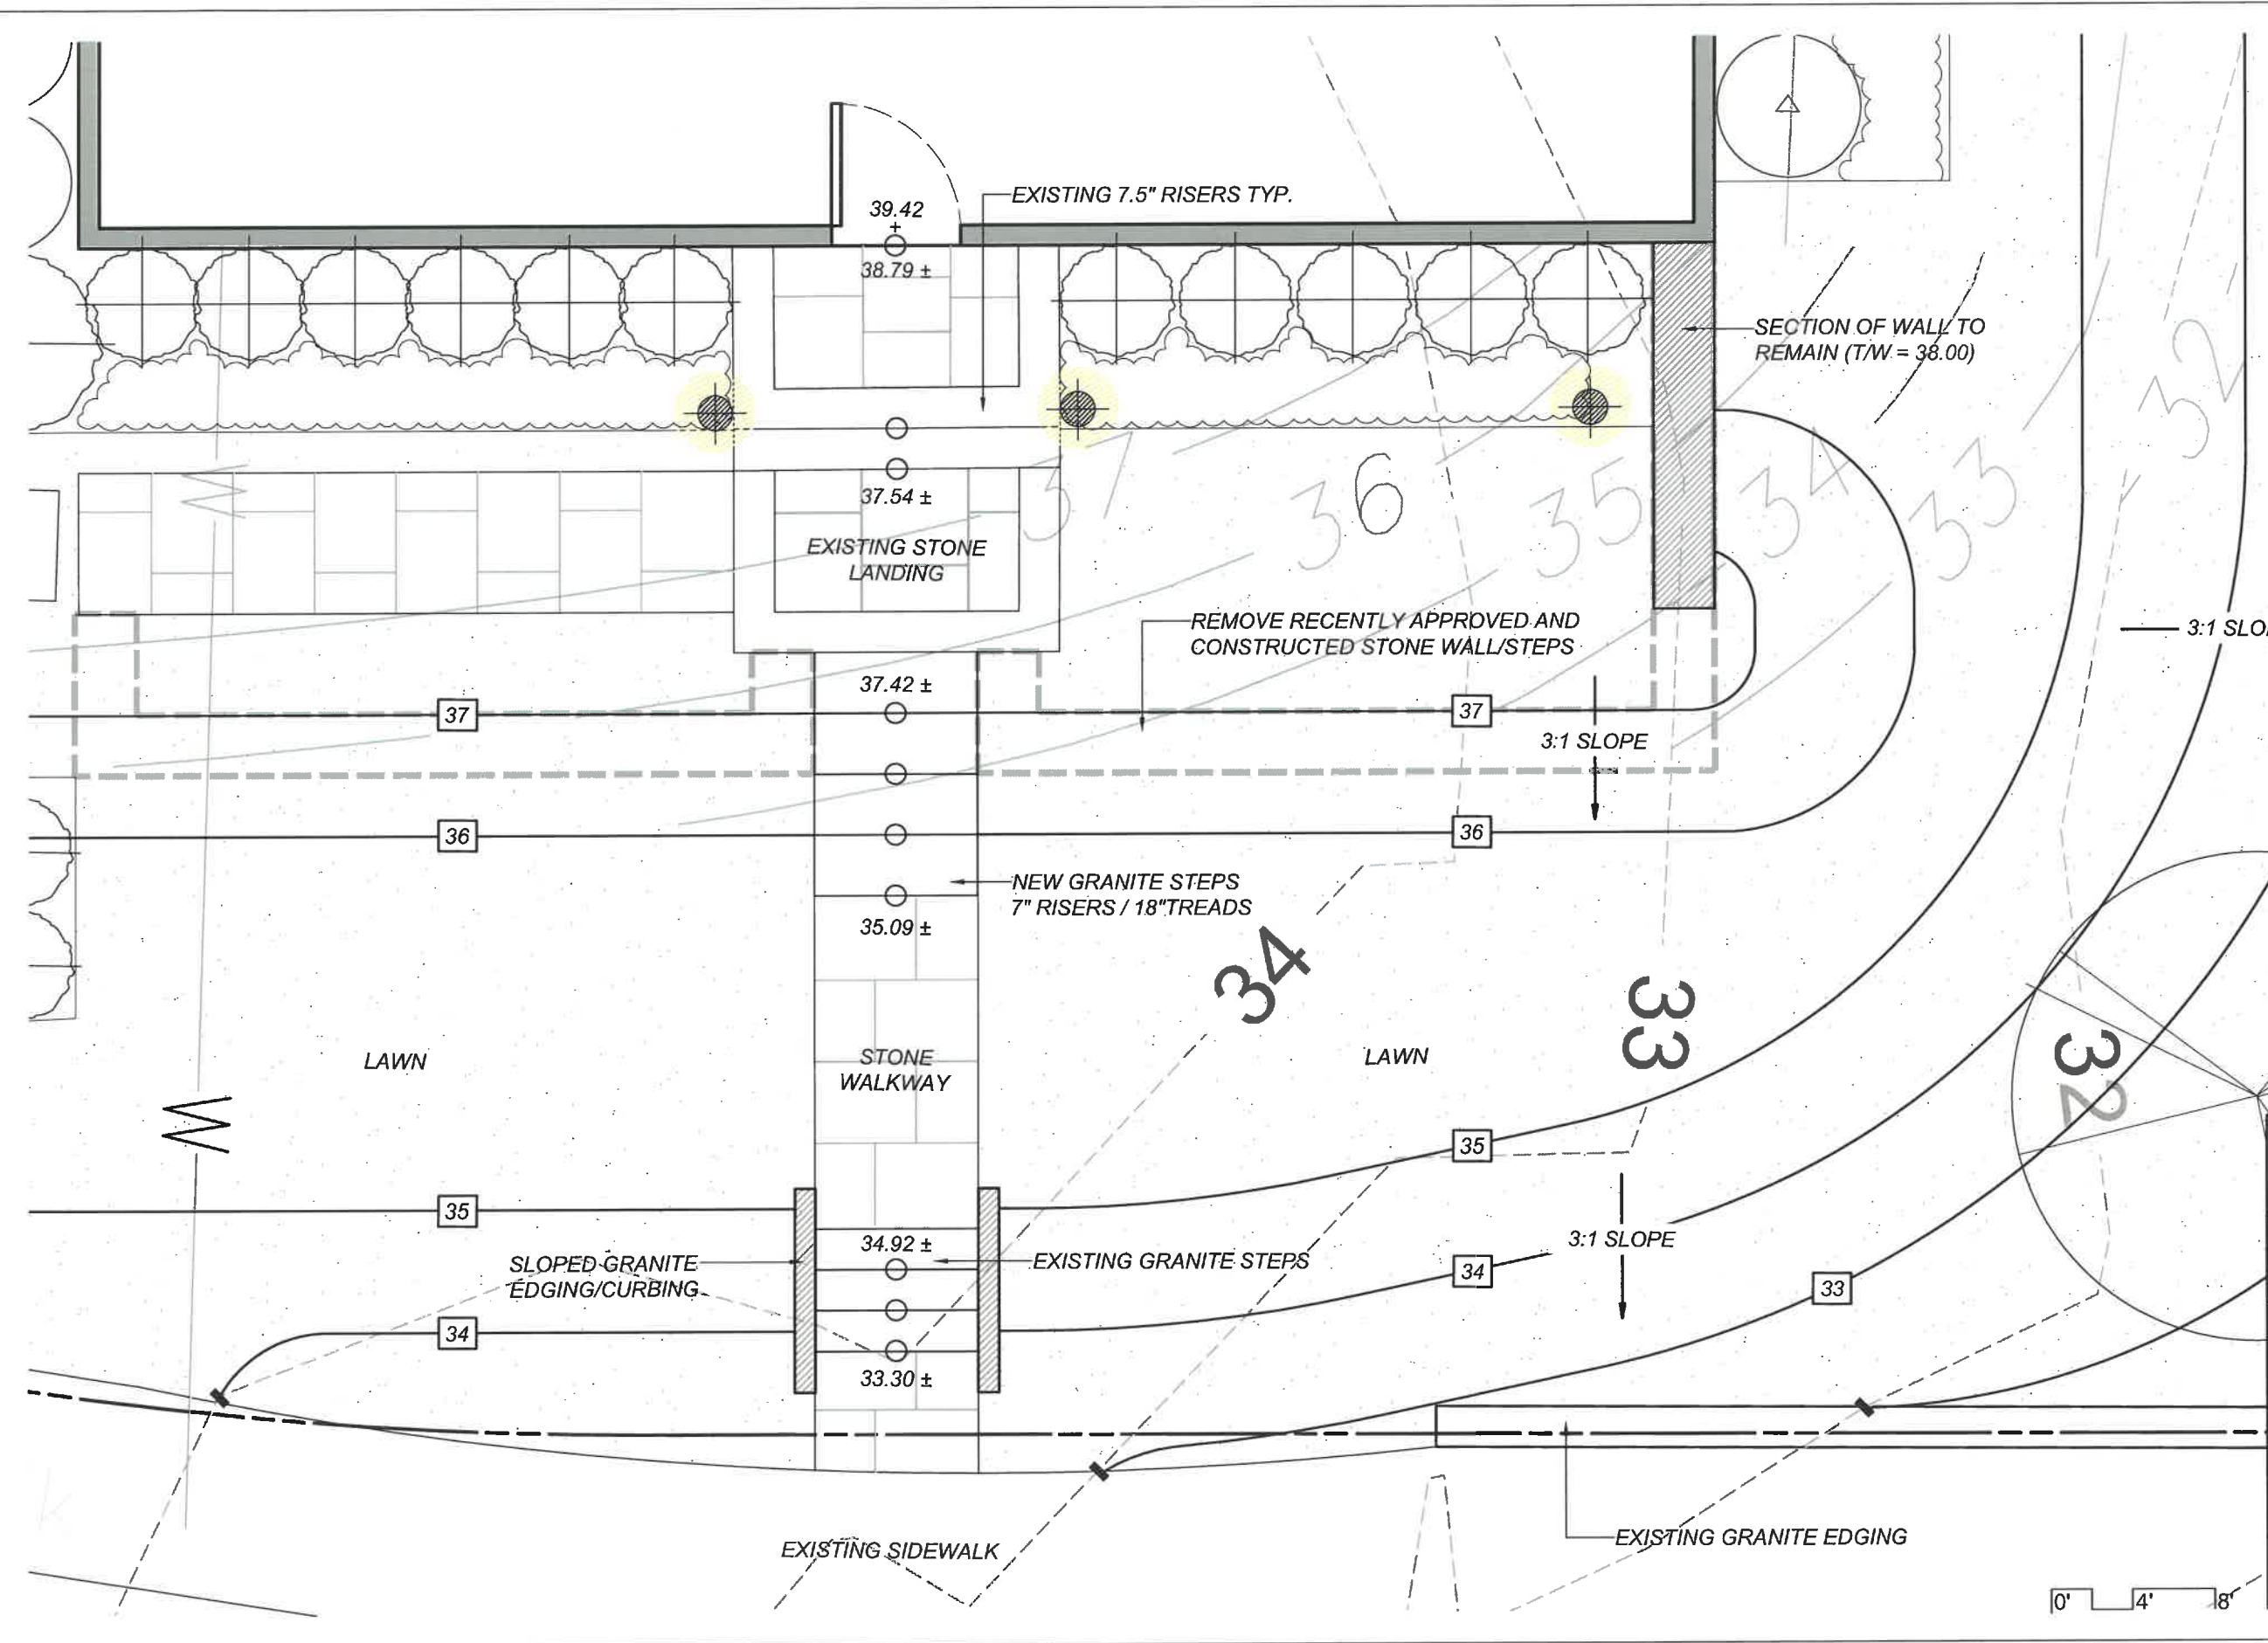

LANDSCAPE PLAN

**219 MAIN ST.
 HINGHAM, MA**

SEAN PAPICH
 landscape architecture


222 north street hingham, ma 02043
 T781.741.5455 www.seanpapich.com

DATE: NOV. 18, 2022

SCALE: 1/4" = 1'-0"

PROJECT NO. 2027

RECEIVED
NOV 27 2022
HISTORIC DISTRICTS
COMMISSION

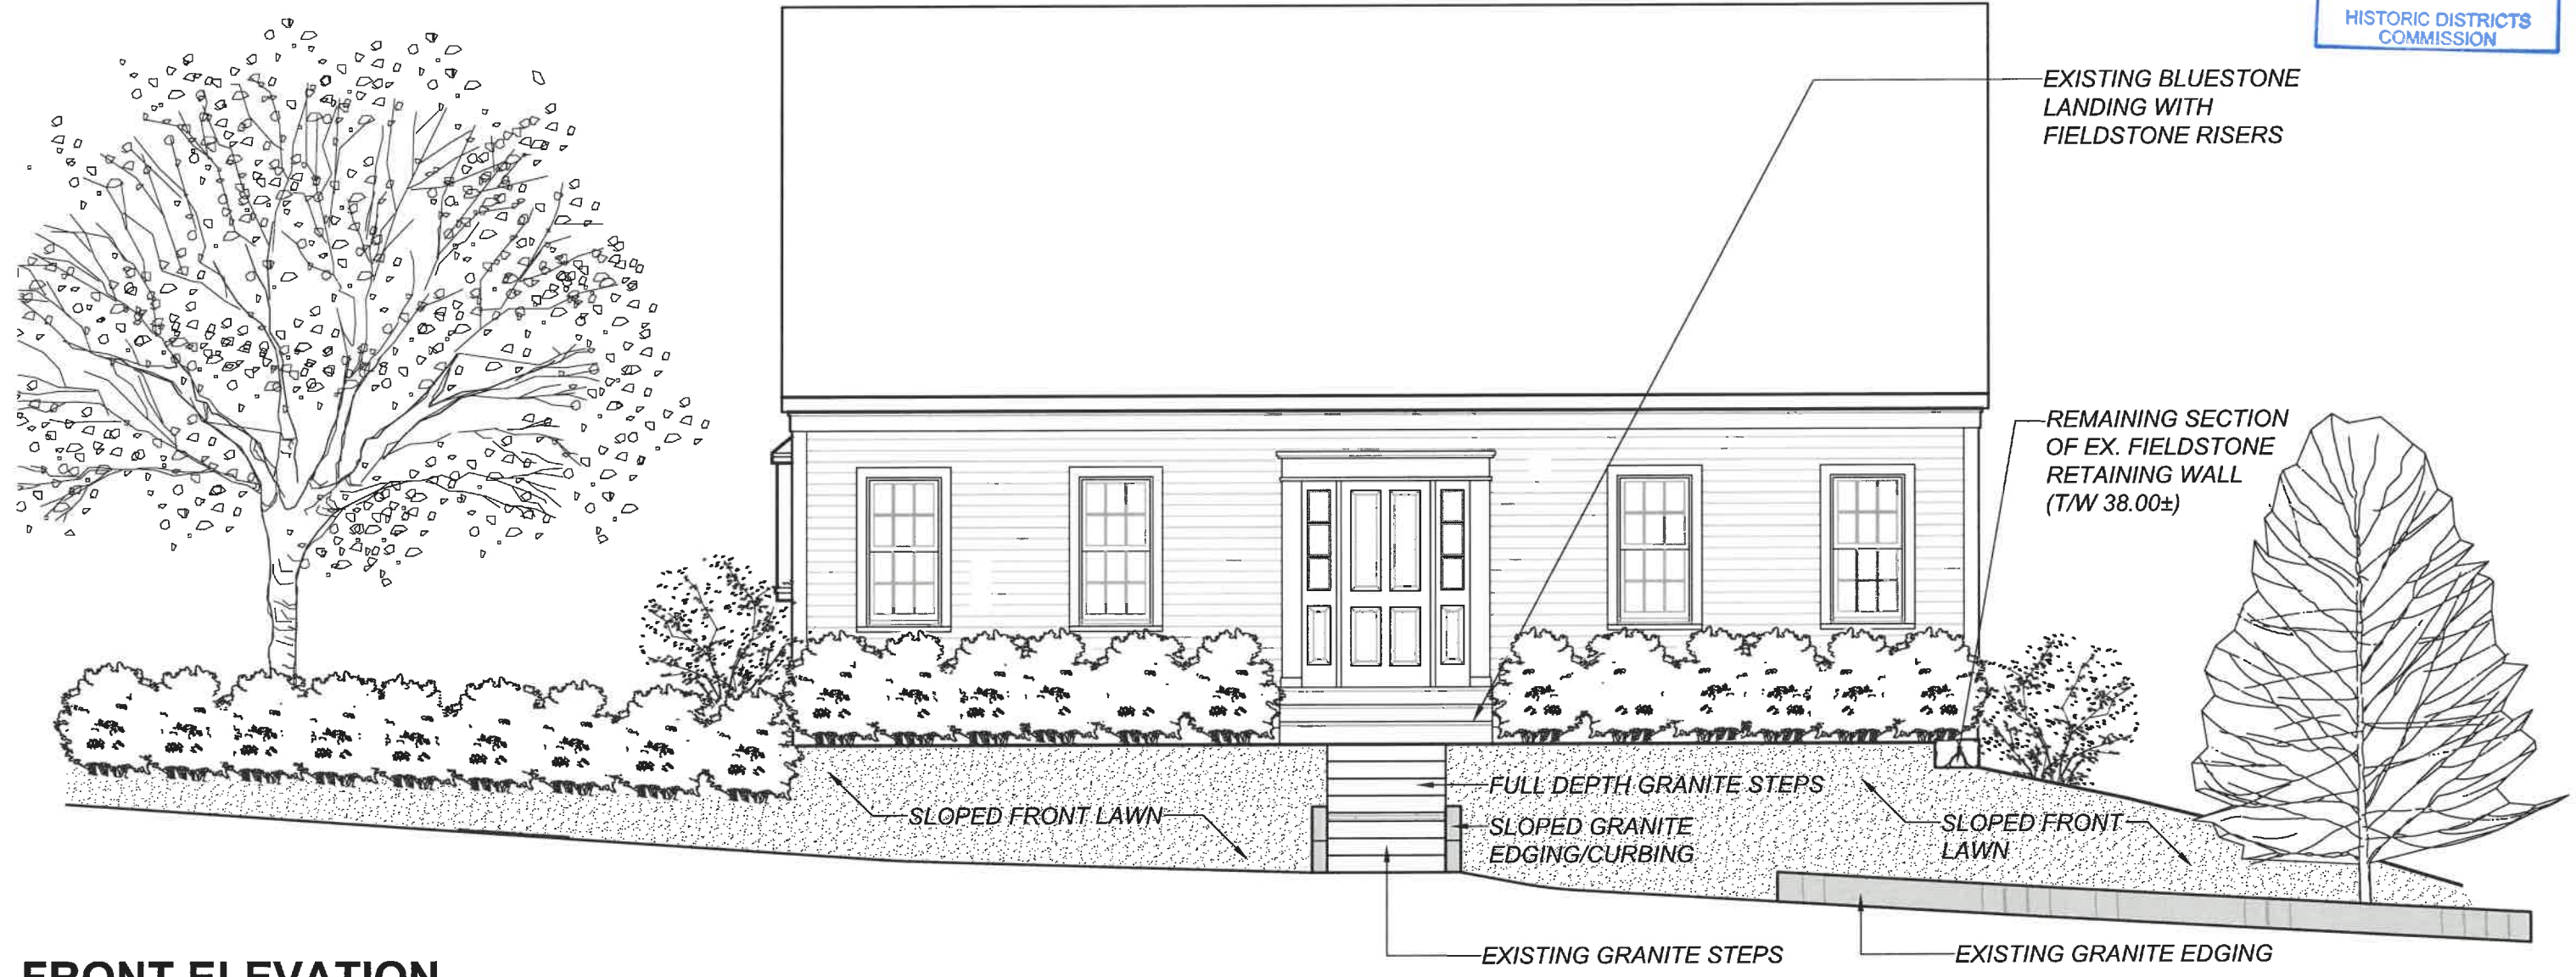

FRONT ELEVATION

3/16" = 1'-0"

219 MAIN ST.
HINGHAM, MA

SEAN PAPICH
landscape architecture

222 north street hingham, ma 02043
T781.741.5455 www.seanpapich.com

DATE: NOV. 18, 2022

SCALE: $\frac{3}{16}$ " = 1'-0"

PROJECT NO. 2027