

RECORD OWNER:
 ASSESSORS PARCEL 126-0-31
 85 TOWER ROAD
 ALR HOMES
 47 G STREET
 BOSTON, MA 02127
 CERTIFICATE #137082
 LOT 55 - ON A LAND COURT PLAN NUMBER 16875-0

- NOTES:**
- PLAN REFERENCES:
 1.1. LAND COURT CASES 16875 & 16783
 1.2. PLAN RECORDED WITH CERTIFICATE 127699.
 - TOPOGRAPHIC AND DETAIL INFORMATION SHOWN HEREON IS BASED UPON AN ON THE GROUND SURVEY PERFORMED BY MERRILL ENGINEERS AND LAND SURVEYORS DURING APRIL AND JUNE OF 2024.
 - ALL ELEVATIONS ARE BASED ON THE NORTH AMERICAN VERTICAL DATUM OF 1988.
 - WETLAND RESOURCE AREAS SHOWN ON THIS PLAN WERE DELINEATED BY ENVIRONMENTAL CONSULTING AND RESTORATION, LLC DURING APRIL OF 2024 AND FIELD LOCATED BY MERRILL ENGINEERS AND LAND SURVEYORS.
 - SUBJECT SITE IS IN THE "RESIDENCE B" DISTRICT AS DEPICTED ON THE TOWN OF HINGHAM ZONING MAP.
 - EXISTING UTILITIES, WHERE SHOWN, HAVE BEEN COMPILED BASED ON OBSERVED ABOVE GROUND EVIDENCE AND AVAILABLE RECORD PLANS AND ARE TO BE CONSIDERED APPROXIMATE. MERRILL ENGINEERS AND LAND SURVEYORS DOES NOT GUARANTEE THE LOCATION OF THE UNDERGROUND UTILITIES SHOWN OR THAT ALL EXISTING UTILITIES AND/OR SUBSURFACE STRUCTURES ARE SHOWN.
 - EXISTING SEPTIC SYSTEM COMPONENTS SHOWN HEREON TAKEN FROM RECORDS ON FILE WITH THE TOWN OF HINGHAM BOARD OF HEALTH.
 - ONLY OBSERVED ABOVE GROUND LEDGE OUTCROP LOCATIONS SHOWN HEREON. ADDITIONAL SUBSURFACE LEDGE AND LEDGE IN UNMAPPED AREAS MAY EXIST THAT WOULD REQUIRE FURTHER INVESTIGATION TO ACCURATELY DEPICT ON PLAN.

FLOOD NOTE:
 THIS PROPERTY IS LOCATED IN ZONES "AE(40.9)" & "X" OF THE FLOOD INSURANCE RATE MAP, AS SHOWN ON COMMUNITY MAP No. 2502300084K, WHICH BEARS AN EFFECTIVE DATE OF JULY 3, 2024, AND IS NOT LOCATED IN A SPECIAL FLOOD HAZARD AREA.

TREE CALCS - PLANNING BOARD

TREES TO BE REMOVED IN 10' BUFFER	TOTAL INCHES REMOVED	TREES TO PLANT
2	30	5

INCHES TO REPLACE = 30/2 = 15"
 # OF TREES = 15"/(3" PER TREE) = 5 TREES REQ'D

TREE PLANTING LIST - PLANNING BOARD:

TREES			
BOTANICAL NAME	COMMON NAME	# OF TREES	INCHES
QUERCUS	OAK	5 * 3"	30"
		TOTAL REPLACED INCHES = 30" = 5 TREES	

* TREES MUST BE SELECTED FROM THE TOWN OF HINGHAM SHADE TREE LIST
 CALIPER OF ALL TREES SHALL BE NO LESS THAN 3.0" MEASURED 4.5' FROM THE GROUND.

**ALL TREES WITHIN 10-FOOT TREE BUFFER SHALL BE PROTECTED AS REQUIRED BY ZBL 1-1.5.H.
 CRITICAL ROOT ZONES OF PROTECTED TREES TO BE SURROUNDED BY A TEMPORARY PROTECTION FENCE

TREE CALCS - CONSERVATION COMMISSION


TREES TO BE REMOVED IN 100' BUFFER	MITIGATION REQUIRED
17	17 TREES

PLANTING LIST - CONSERVATION COMMISSION:

BOTANICAL NAME	COMMON NAME	# OF PLANTINGS	SIZE
GENUS QUERCUS	OAK	10	3.0" CAL.
GENUS PINUS	PINE	7	3.0" CAL.
ILEX GALBRA	INKBERRY HOLLY	10	3-5 FT SPR.
MYRICA PENNSYLVANICA	BAYBERRY	10	3-5 FT SPR.
AMELANCHIER ARBOREA	TALL SHADBUSH	5	4-6 FT SPR.

TOTAL MITIGATION = 17 TREES + 25 SHRUBS

MITIGATION AREA TO BE SEEDDED WITH NEW ENGLAND SEMI SHADE AND FORBS MIX - SEE TABLE.

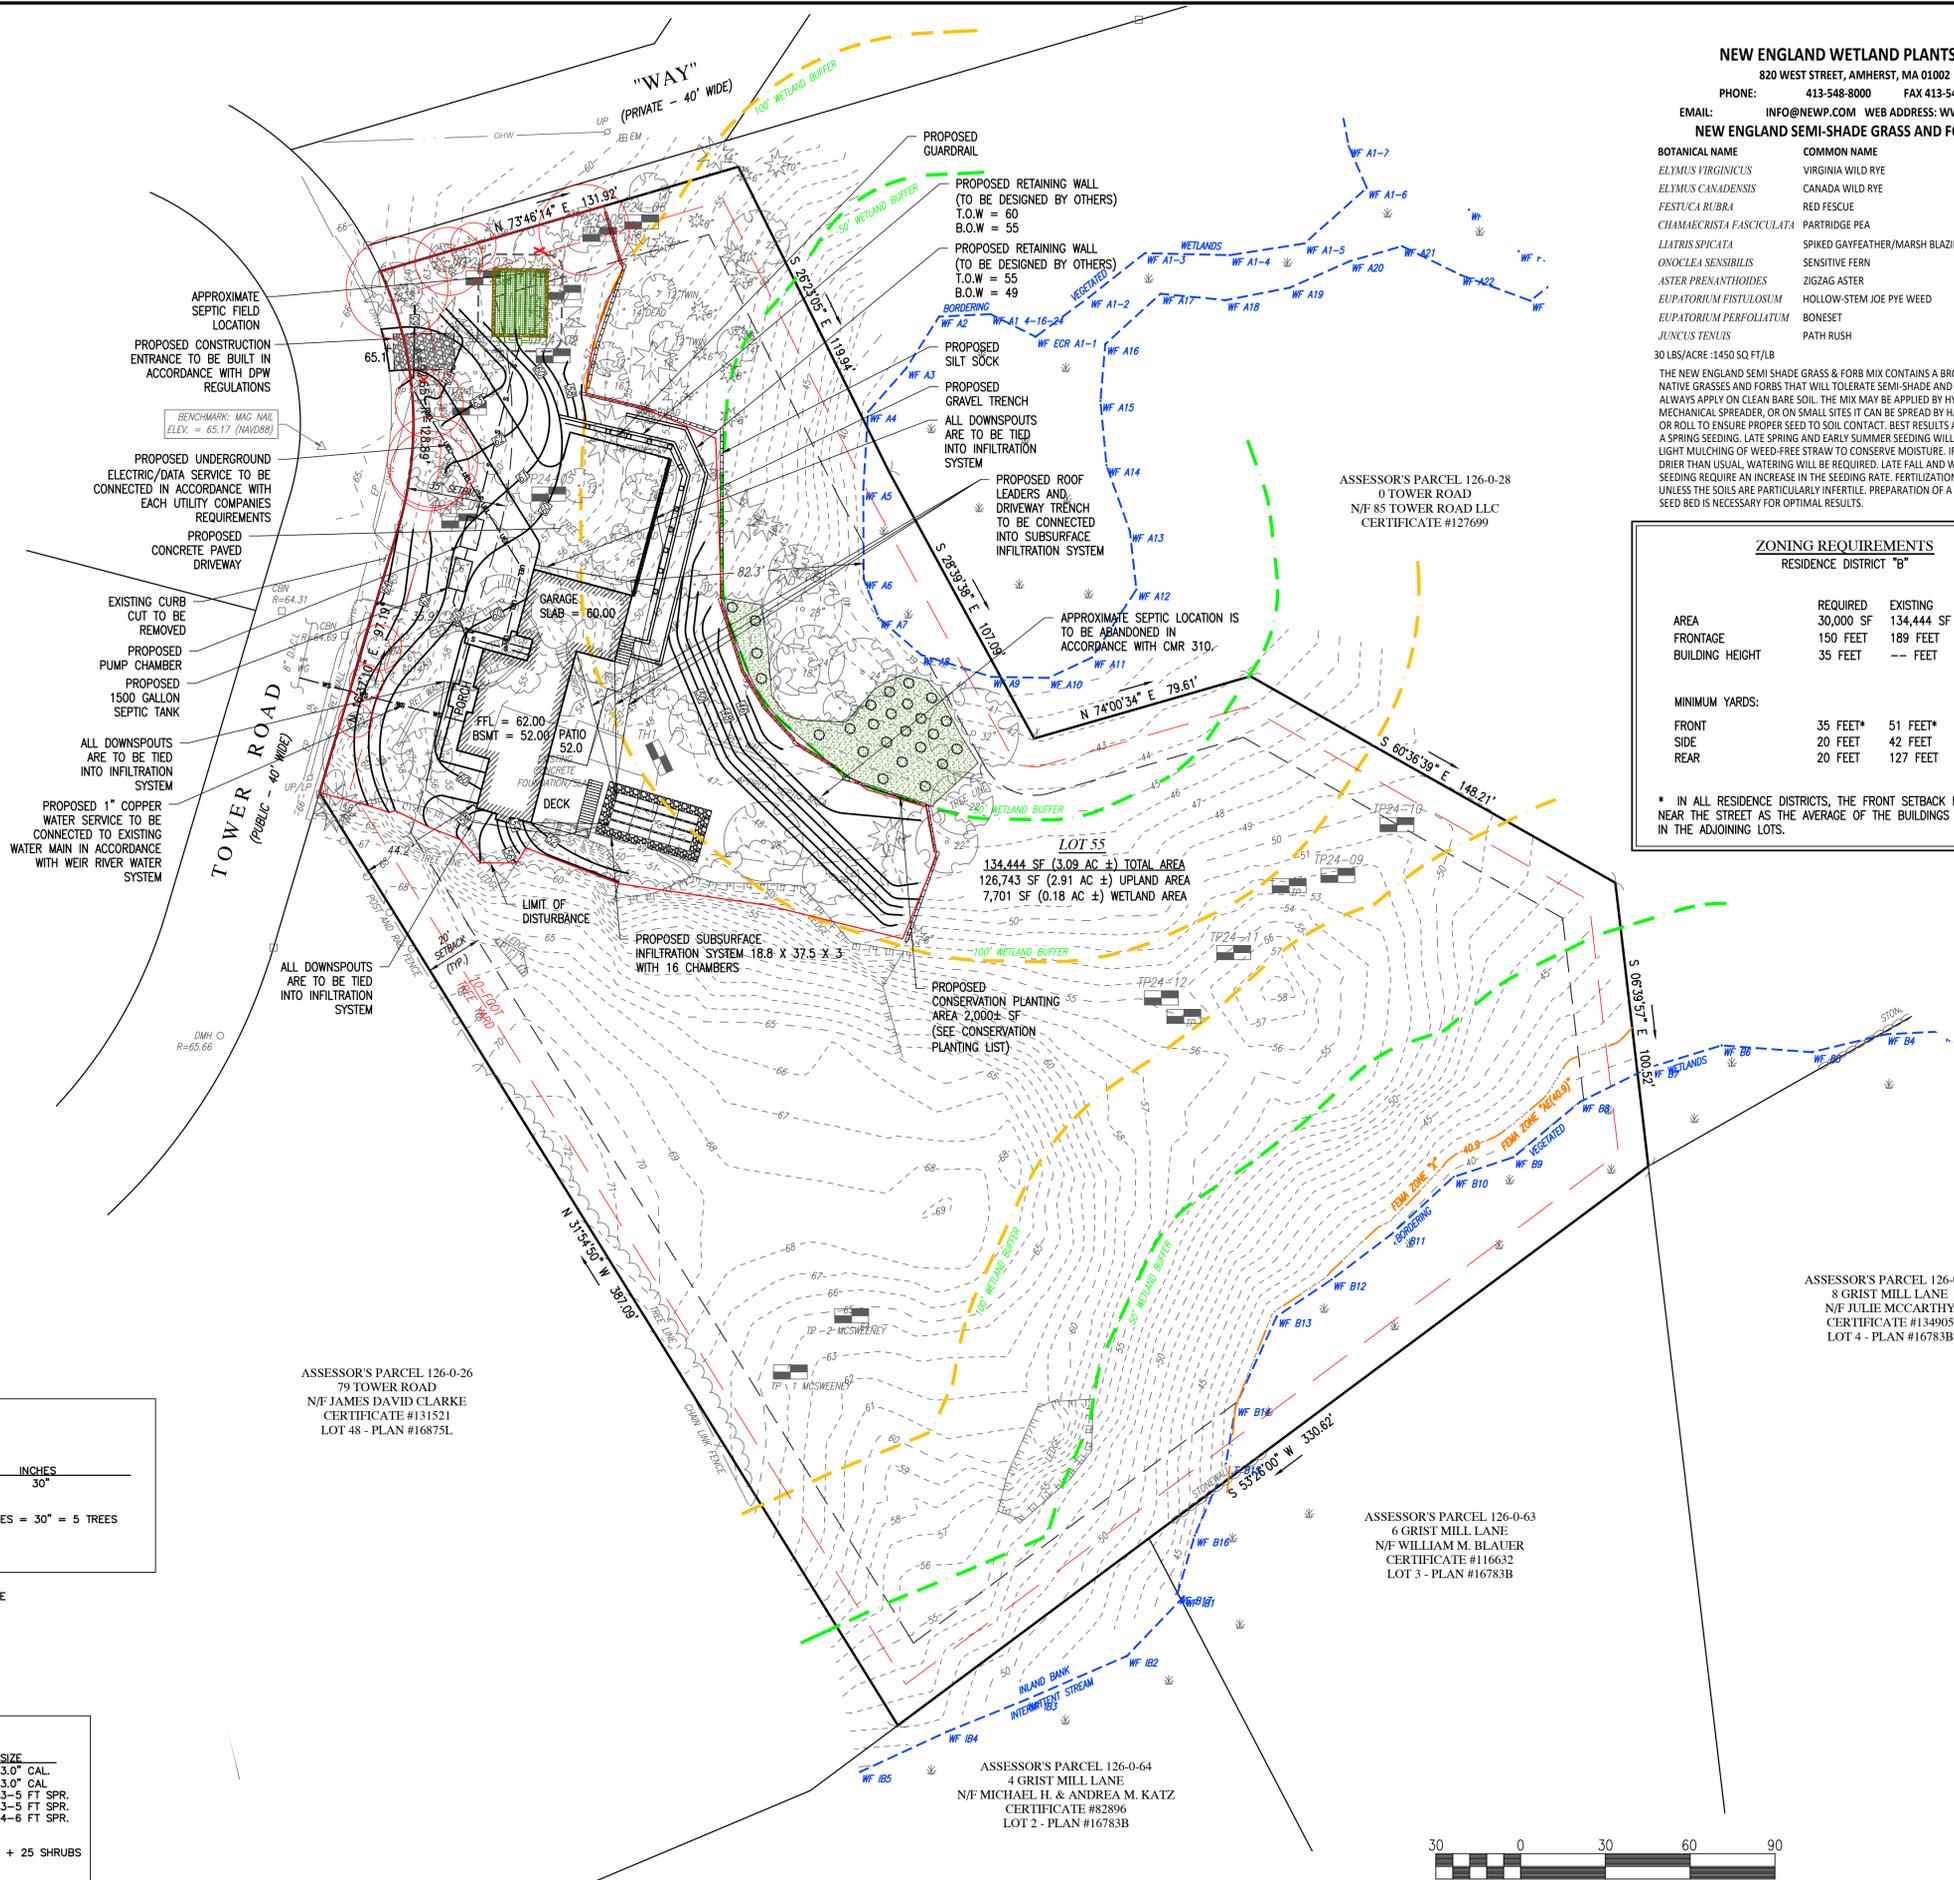

NEW ENGLAND WETLAND PLANTS, INC
 820 WEST STREET, AMHERST, MA 01002
 PHONE: 413-548-8000 FAX 413-549-4000
 EMAIL: INFO@NEWP.COM WEB ADDRESS: WWW.NEWP.COM
NEW ENGLAND SEMI-SHADE GRASS AND FORBS MIX

BOTANICAL NAME	COMMON NAME	INDICATOR
ELYMUS VIRGINICUS	VIRGINIA WILD RYE	FACW-
ELYMUS CANADENSIS	CANADA WILD RYE	FACU+
FESTUCA RUBRA	RED FESCUE	FACU
CHAMAECRISTA FASCICULATA	PARTRIDGE PEA	FACU
LIATRIS SPICATA	SPIKED GAYFEATHER/MARSH BLAZING STAR	FAC+
ONOCLEA SENSIBILIS	SENSITIVE FERN	FACW
ASTER PRENANTHOIDES	ZIGZAG ASTER	FAC
EUPATORIUM FISTULOSUM	HOLLOW-STEM JOE PYE WEED	FACW
EUPATORIUM PERFOLIATUM	BONESET	FACW
JUNCUS TENUIS	PATH RUSH	FAC

THE NEW ENGLAND SEMI SHADE GRASS & FORB MIX CONTAINS A BROAD SPECTRUM OF NATIVE GRASSES AND FORBS THAT WILL TOLERATE SEMI-SHADE AND EDGE CONDITIONS. ALWAYS APPLY ON CLEAN BARE SOIL. THE MIX MAY BE APPLIED BY HYDRO-SEEDING, BY MECHANICAL SPREADER, OR ON SMALL SITES IT CAN BE SPREAD BY HAND. LIGHTLY RAKE, OR ROLL TO ENSURE PROPER SEED TO SOIL CONTACT. BEST RESULTS ARE OBTAINED WITH A SPRING SEEDING. LATE SPRING AND EARLY SUMMER SEEDING WILL BENEFIT WITH A LIGHT MULCHING OF WEED-FREE STRAW TO CONSERVE MOISTURE. IF CONDITIONS ARE DRIER THAN USUAL, WATERING WILL BE REQUIRED. LATE FALL AND WINTER DORMANT SEEDING REQUIRE AN INCREASE IN THE SEEDING RATE. FERTILIZATION IS NOT REQUIRED UNLESS THE SOILS ARE PARTICULARLY INFERTILE. PREPARATION OF A CLEAN WEED FREE SEED BED IS NECESSARY FOR OPTIMAL RESULTS.

ZONING REQUIREMENTS
 RESIDENCE DISTRICT "B"

AREA	REQUIRED	EXISTING	PROPOSED
FRONTAGE	150 FEET	189 FEET	189 FEET
BUILDING HEIGHT	35 FEET	-- FEET	34 FEET

MINIMUM YARDS:	FRONT	SIDE	REAR
	35 FEET*	51 FEET*	35.9 FEET*
	20 FEET	42 FEET	44.2 FEET
	20 FEET	127 FEET	82.3 FEET

* IN ALL RESIDENCE DISTRICTS, THE FRONT SETBACK MAY BE AS NEAR THE STREET AS THE AVERAGE OF THE BUILDINGS OR STRUCTURES IN THE ADJOINING LOTS.

REVISIONS:
 CONCOM COMMENTS 3.10.25
 PLANNING COMMENTS 2.25.25
 PLANNING COMMENTS 2.20.25
 PLANNING COMMENTS 2.18.25

DRAWN BY:
 BRENDAN P. SULLIVAN
DESIGNED BY:
 BRENDAN P. SULLIVAN
CHECKED BY:
 BPS
SCALE:
 1" = 30'
STAMP:



427 Columbia Road
 Hanover, MA 02339
 781-826-9200
 362 Court Street
 Plymouth, MA 02360
 508-746-6060
 Marine Division:
 26 Union Street
 Plymouth, MA 02360
 508-746-6060
 448 N. Falmouth Hwy, Unit A
 North Falmouth, MA 02556
 508-563-2183

PROJECT #:
 24-142.2

PROJECT:
SITE PLAN
 85 TOWER ROAD
 ASSESSOR'S PARCEL:
 126-0-31
 HINGHAM, MASSACHUSETTS

CLIENT:
 ALR HOMES
 47 G STREET
 BOSTON, MA 02127

DRAWING PATH:
 H:\24-142.2\DESIGN\85 TOWER ROAD SITE PLAN_11.11.24_REV005.DWG
DATE:
 JANUARY 24, 2025

COPYRIGHT © BY MERRILL CORPORATION. TRANSMITTED IN ANY FORM OR BY ANY MEANS, ELECTRONIC, MECHANICAL, PHOTOCOPYING, RECORDING OR OTHERWISE, WITHOUT THE EXPRESS WRITTEN CONSENT OF MERRILL CORPORATION SHALL BE UNLAWFUL. ANY MODIFICATIONS MADE TO THIS DOCUMENT WITHOUT THE EXPRESS WRITTEN CONSENT OF MERRILL CORPORATION SHALL BE UNLAWFUL.

REVISIONS:

CONCOM COMMENTS 3.10.25

PLANNING COMMENTS 2.25.25

PLANNING COMMENTS 2.20.25

PLANNING COMMENTS 2.18.25

DRAWN BY:

DESIGNED BY:

CHECKED BY:

BPS

SCALE:

1" = 30'

STAMP:



427 Columbia Road
Hanover, MA 02339
781-826-9200
362 Court Street
Plymouth, MA 02360
508-746-6060
Marine Division:
26 Union Street
Plymouth, MA 02360
508-746-6060
448 N. Falmouth Hwy, Unit A
North Falmouth, MA 02556
508-563-2183

PROJECT #:
24-142.2


PROJECT:
DETAIL SHEET
85 TOWER ROAD
ASSESSOR'S PARCEL:
126-0-31
HINGHAM, MASSACHUSETTS

CLIENT:
ALR HOMES
47 G STREET
BOSTON, MA 02127


DRAWING PATH:
H:\24-142.2\DESIGN\85 TOWER ROAD SITE
P:\DWG\11.19.25.DWG
DATE:
JANUARY 24, 2025

DETAIL SHEET

SHEET 2 of 3
© Merrill Corporation

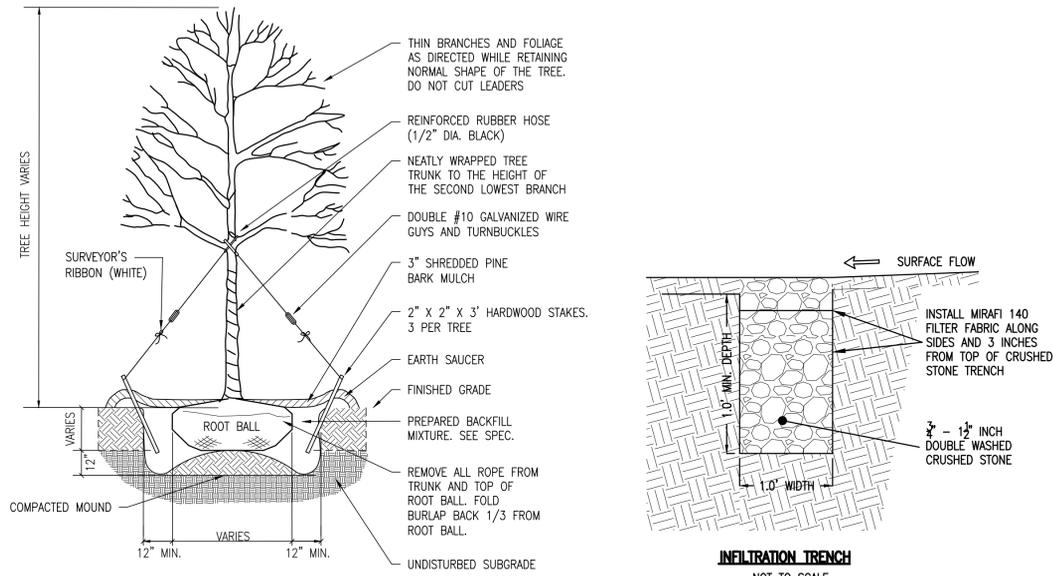



- NOTES:
1. NO SOIL OR MULCH SHALL BE PLACED AGAINST ROOT COLLAR OF PLANT.
 2. PLANTING DEPTH SHALL BE THE SAME OR HIGHER AS GROWN IN NURSERY.

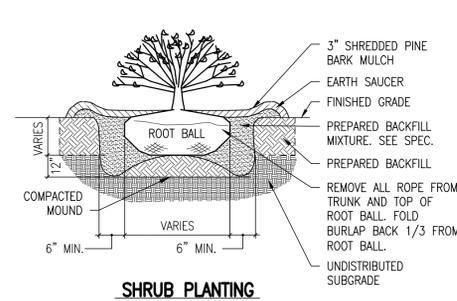

- NOTES:
1. NO SOIL OR MULCH SHALL BE PLACED AGAINST ROOT COLLAR OF PLANT.
 2. PLANTING DEPTH SHALL BE THE SAME OR HIGHER AS GROWN IN NURSERY.

NOTE: REFER TO THE PLAN FOR PROPOSED LOCATION. SOCK IS TO BE FILLED WITH MULCH OR COMPOST.

SILT SOCK DETAIL
(NOT TO SCALE)

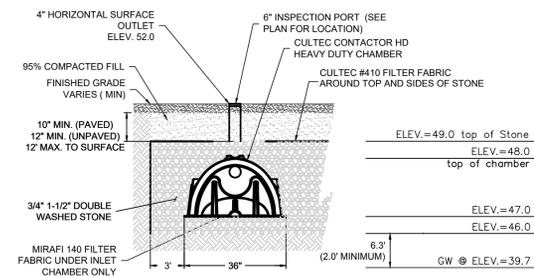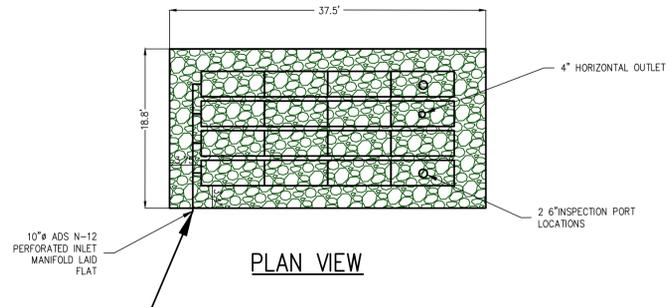

SUBSURFACE INFILTRATION SYSTEM
700 SF (18.8'W 37.5'L 3'D) DEEP CRUSHED STONE BED WITH 16 CULTEC CONTACTOR 100-HD CHAMBERS
(NOT TO SCALE)


SOIL LOGS

PERFORMED BY: GARY D. JAMES, P.E.
WITNESSED BY: P. BROGNA, BOH AGENT
DATE: 5/31/19


T.H. 1
EL. 46.2±
DATE: 3/31/19

0' TO 12" A HORIZON FILL 10YR 3/2	45.2±
12" TO 32" B HORIZON LOAMY SAND 10YR 5/5	43.6±
32" TO 94" C1 HORIZON LOAMY SAND 2.5 Y 5/4	38.4
94" TO 100" C2 HORIZON LOAMY SAND 2.5 Y 7/1	36.2±


D = 10.0'
WEEPING = EL. 39.7±
STANDING

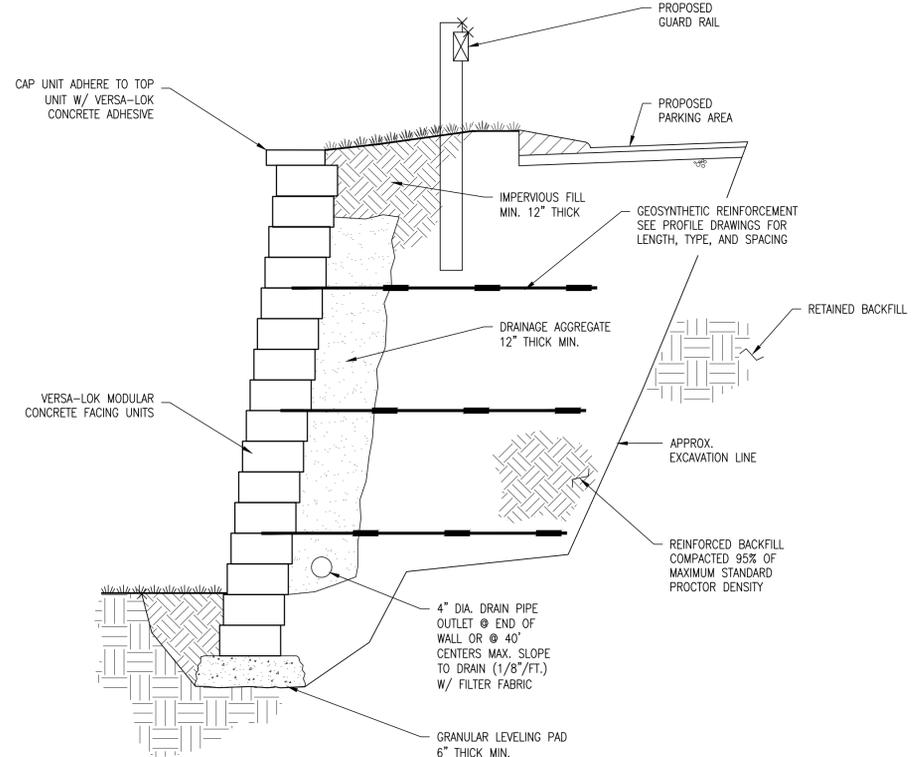

NOTE: DETAIL PROVIDED FOR GENERAL INFORMATION ONLY. STAMPED FINAL DESIGN OF MODULAR WALL SYSTEM TO BE PROVIDED BY WALL MANUFACTURER BASED ON GEOTECHNICAL ENGINEERS RECOMMENDATIONS PRIOR TO CONSTRUCTION

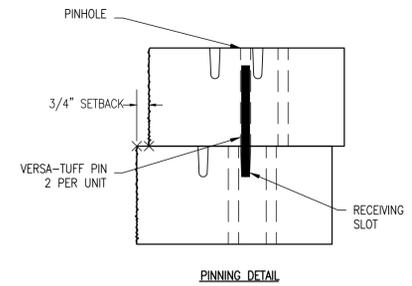

COPYRIGHT © BY MERRILL CORPORATION. STORED IN A RETRIEVAL SYSTEM, OR TRANSMITTED IN ANY FORM OR BY ANY MEANS, ELECTRONIC, MECHANICAL, PHOTOCOPIING, RECORDING OR OTHERWISE, WITHOUT THE EXPRESS WRITTEN CONSENT OF MERRILL CORPORATION WITH THE EXCEPTION OF REPRODUCTION FOR PERSONAL USE ONLY. ANY REPRODUCTION OR TRANSMISSION OF THIS DOCUMENT WITHOUT THE EXPRESS WRITTEN CONSENT OF MERRILL CORPORATION SHALL RENDER IT UNLAWFUL.

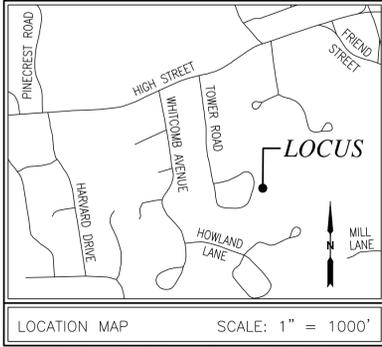


RECORD OWNER:
 ASSESSORS PARCEL 126-0-31
 85 TOWER ROAD
 ALR HOMES
 47 G STREET
 BOSTON, MA 02127
 CERTIFICATE #137082
 LOT 55 - ON A LAND COURT PLAN NUMBER 16875-0

- NOTES:**
- PLAN REFERENCES:
 1.1. LAND COURT CASES 16875 & 16783
 1.2. PLAN RECORDED WITH CERTIFICATE 127699.
 - TOPOGRAPHIC AND DETAIL INFORMATION SHOWN HEREON IS BASED UPON AN ON THE GROUND SURVEY PERFORMED BY MERRILL ENGINEERS AND LAND SURVEYORS DURING APRIL AND JUNE OF 2024.
 - ALL ELEVATIONS ARE BASED ON THE NORTH AMERICAN VERTICAL DATUM OF 1988.
 - WETLAND RESOURCE AREAS SHOWN ON THIS PLAN WERE DELINEATED BY ENVIRONMENTAL CONSULTING AND RESTORATION, LLC DURING APRIL OF 2024 AND FIELD LOCATED BY MERRILL ENGINEERS AND LAND SURVEYORS.
 - SUBJECT SITE IS IN THE "RESIDENCE B" DISTRICT AS DEPICTED ON THE TOWN OF HINGHAM ZONING MAP.
 - EXISTING UTILITIES, WHERE SHOWN, HAVE BEEN COMPILED BASED ON OBSERVED ABOVE GROUND EVIDENCE AND AVAILABLE RECORD PLANS AND ARE TO BE CONSIDERED APPROXIMATE. MERRILL ENGINEERS AND LAND SURVEYORS DOES NOT GUARANTEE THE LOCATION OF THE UNDERGROUND UTILITIES SHOWN OR THAT ALL EXISTING UTILITIES AND/OR SUBSURFACE STRUCTURES ARE SHOWN.
 - EXISTING SEPTIC SYSTEM COMPONENTS SHOWN HEREON TAKEN FROM RECORDS ON FILE WITH THE TOWN OF HINGHAM BOARD OF HEALTH.
 - ONLY OBSERVED ABOVE GROUND LEDGE OUTCROP LOCATIONS SHOWN HEREON. ADDITIONAL SUBSURFACE LEDGE AND LEDGE IN UNMAPPED AREAS MAY EXIST THAT WOULD REQUIRE FURTHER INVESTIGATION TO ACCURATELY DEPICT ON PLAN.

FLOOD NOTE:
 THIS PROPERTY IS LOCATED IN ZONES "AE(40.9)" & "X" OF THE FLOOD INSURANCE RATE MAP, AS SHOWN ON COMMUNITY MAP No. 25023C0084K, WHICH BEARS AN EFFECTIVE DATE OF JULY 3, 2024, AND IS NOT LOCATED IN A SPECIAL FLOOD HAZARD AREA.

BENCHMARK: MAG NAIL
 ELEV. = 65.17 (NAVD88)

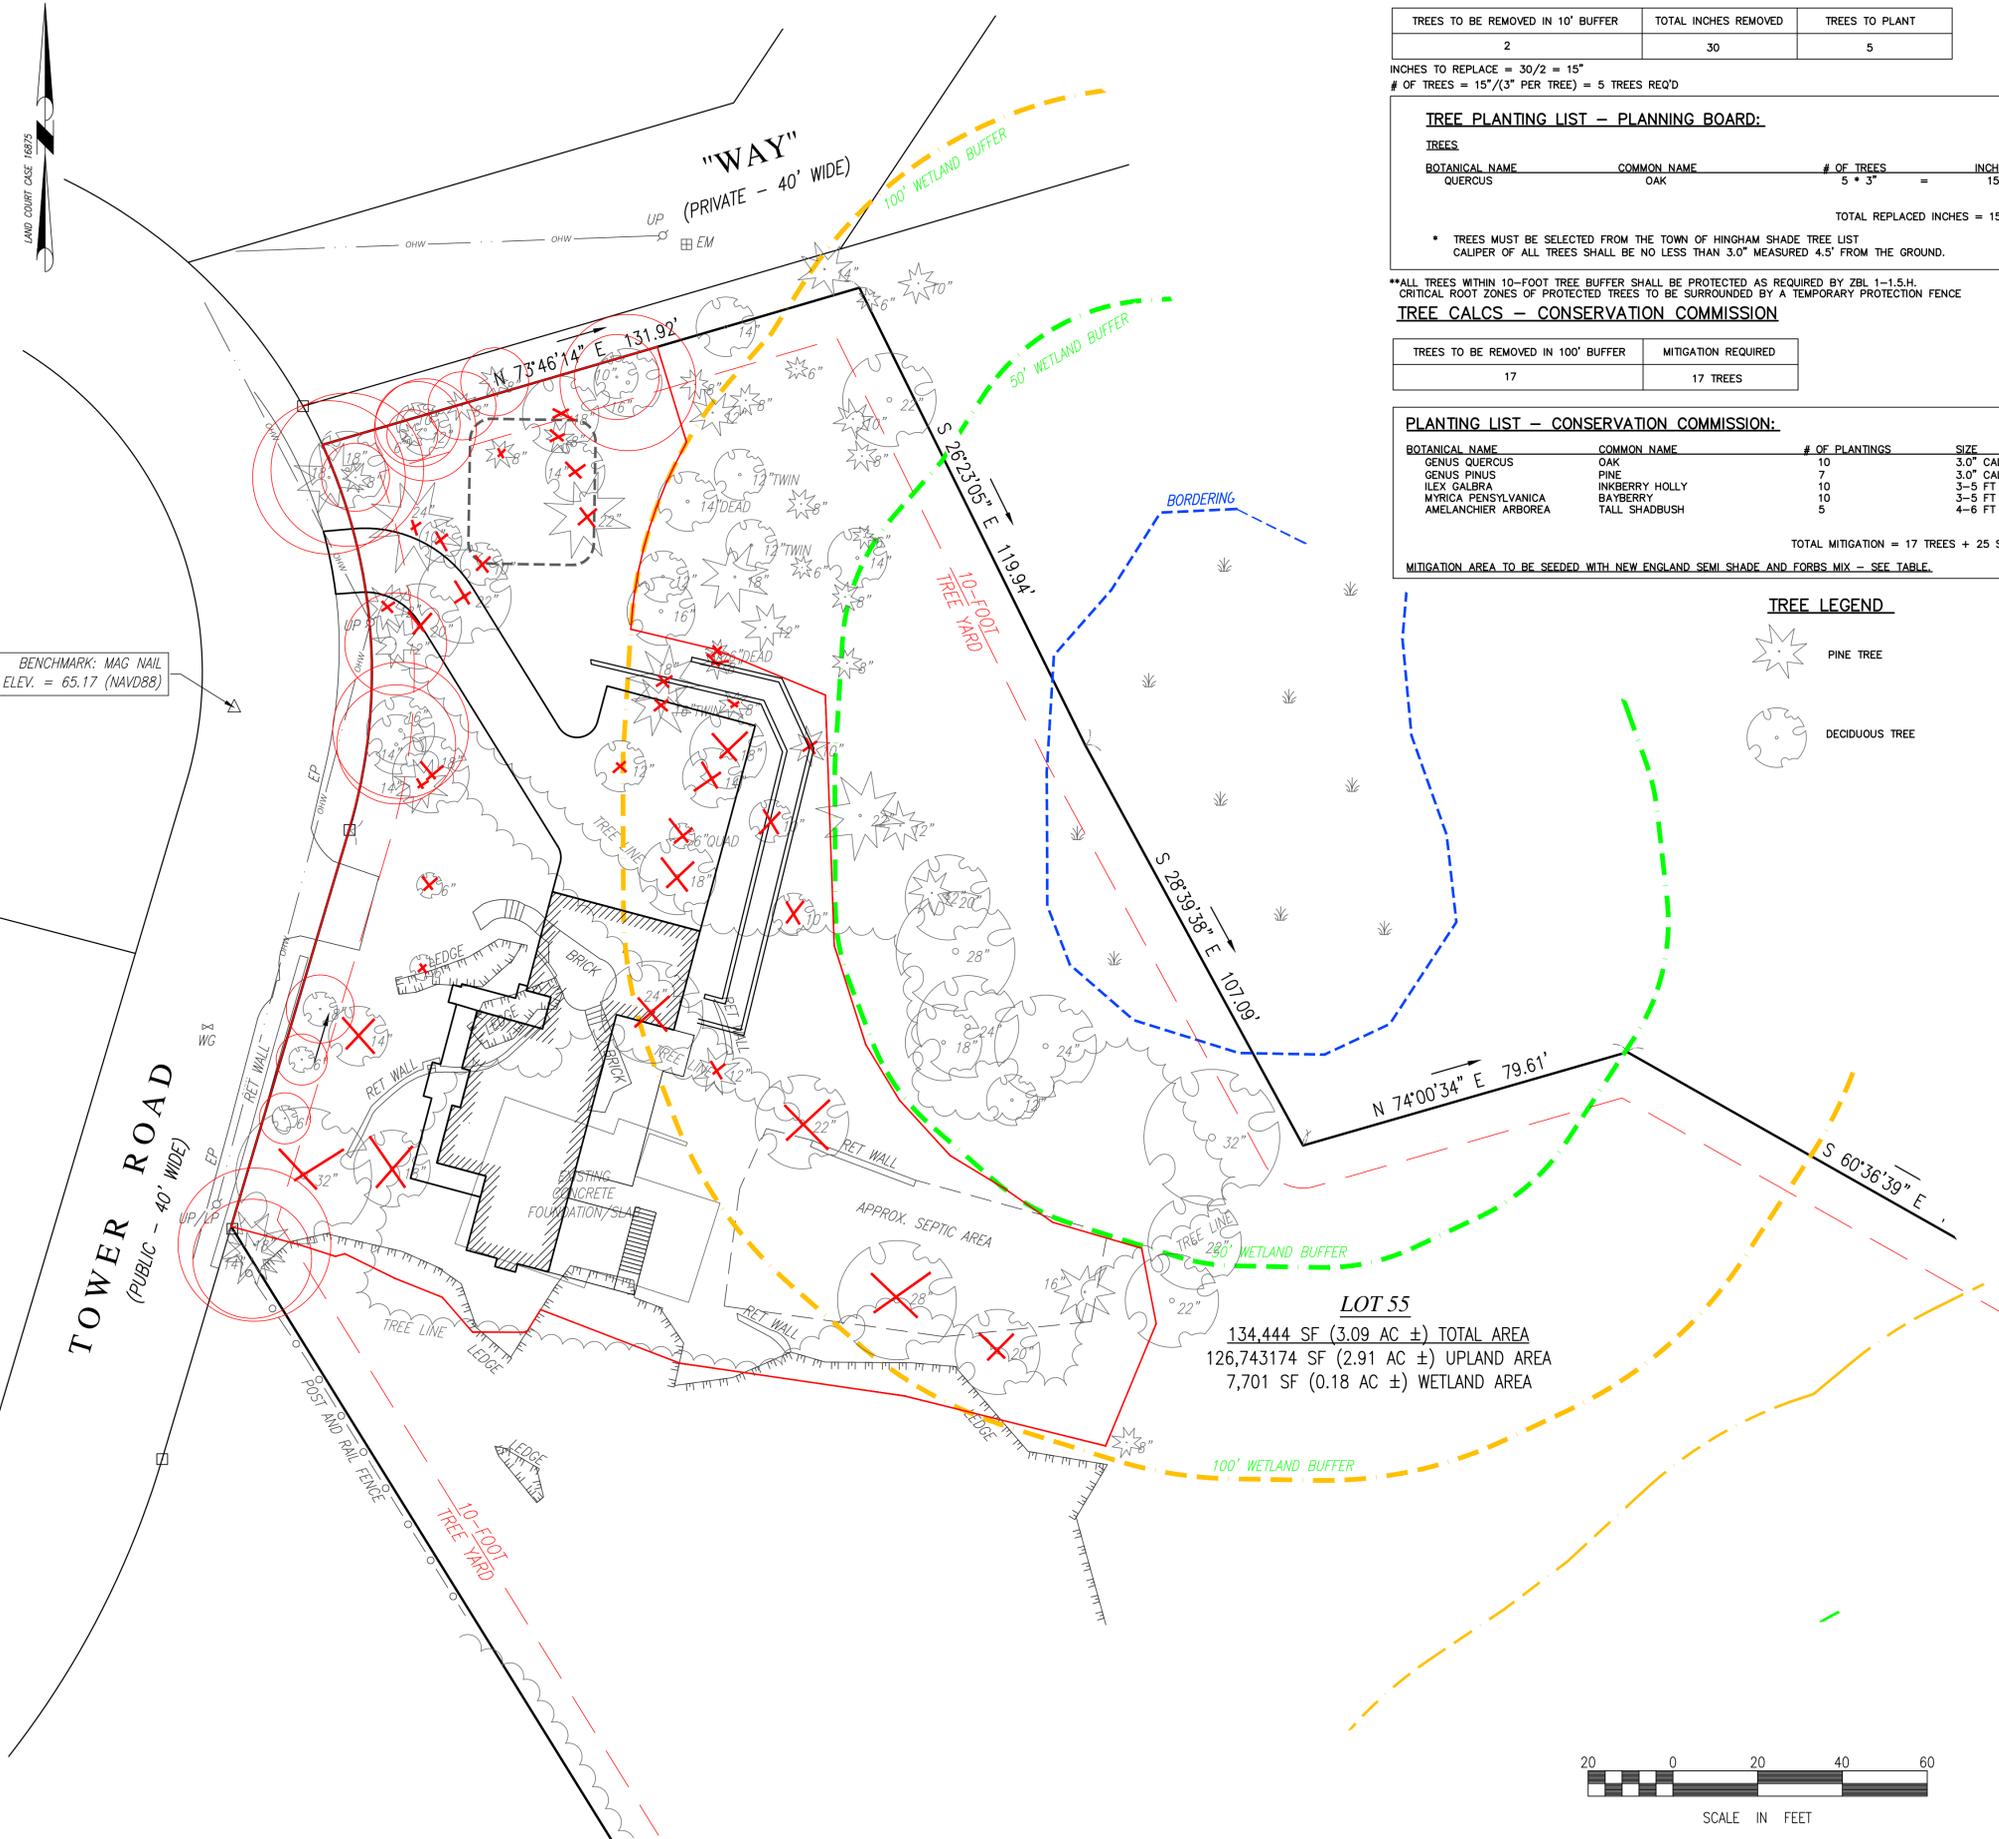

LOT 55
 134,444 SF (3.09 AC ±) TOTAL AREA
 126,743,174 SF (2.91 AC ±) UPLAND AREA
 7,701 SF (0.18 AC ±) WETLAND AREA

TREE CALCS - PLANNING BOARD

TREES TO BE REMOVED IN 10' BUFFER	TOTAL INCHES REMOVED	TREES TO PLANT
2	30	5

INCHES TO REPLACE = 30/2 = 15"
 # OF TREES = 15"/(3" PER TREE) = 5 TREES REQ'D

TREE PLANTING LIST - PLANNING BOARD:

BOTANICAL NAME	COMMON NAME	# OF TREES	INCHES
QUERCUS	OAK	5	3"

TOTAL REPLACED INCHES = 15" = 5 TREES

* TREES MUST BE SELECTED FROM THE TOWN OF HINGHAM SHADE TREE LIST
 CALIPER OF ALL TREES SHALL BE NO LESS THAN 3.0" MEASURED 4.5' FROM THE GROUND.

**ALL TREES WITHIN 10-FOOT TREE BUFFER SHALL BE PROTECTED AS REQUIRED BY ZBL 1-1.5.H.
 CRITICAL ROOT ZONES OF PROTECTED TREES TO BE SURROUNDED BY A TEMPORARY PROTECTION FENCE

TREE CALCS - CONSERVATION COMMISSION


TREES TO BE REMOVED IN 100' BUFFER	MITIGATION REQUIRED
17	17 TREES

PLANTING LIST - CONSERVATION COMMISSION:

BOTANICAL NAME	COMMON NAME	# OF PLANTINGS	SIZE
GENUS QUERCUS	OAK	10	3.0" CAL.
GENUS PINUS	PINE	7	3.0" CAL
ILEX GLABRA	INKBERRY HOLLY	10	3-5 FT SPR.
MYRICA PENNSYLVANICA	BAYBERRY	10	3-5 FT SPR.
AMELANCHIER ARBOREA	TALL SHADBUSH	5	4-6 FT SPR.

TOTAL MITIGATION = 17 TREES + 25 SHRUBS

MITIGATION AREA TO BE SEEDED WITH NEW ENGLAND SEMI SHADE AND FORBS MIX - SEE TABLE.

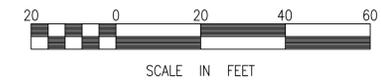

COPYRIGHT © BY MERRILL CORPORATION. TRANSMITTED IN A RETRIEVAL SYSTEM, OR TRANSMITTED IN ANY FORM OR BY ANY MEANS, ELECTRONIC, MECHANICAL, PHOTOCOPYING, RECORDING OR OTHERWISE, WITHOUT THE EXPRESS WRITTEN CONSENT OF MERRILL CORPORATION SHALL BE UNLAWFUL. ANY MODIFICATIONS MADE TO THIS DOCUMENT WITHOUT THE EXPRESS WRITTEN CONSENT OF MERRILL CORPORATION SHALL RENDER IT UNUSABLE.

REVISIONS:

NO.	DATE	DESCRIPTION


CONCOM COMMENTS 3.10.25
 PLANNING COMMENTS 2.25.25
 PLANNING COMMENTS 2.20.25

DRAWN BY:
 TRT

DESIGNED BY:

CHECKED BY:
 BPS

SCALE:
 1" = 20'

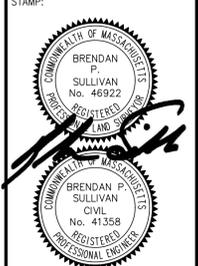

427 Columbia Road
 Hanover, MA 02339
 781-826-9200
 362 Court Street
 Plymouth, MA 02360
 508-746-6060
 Marine Division:
 26 Union Street
 Plymouth, MA 02360
 508-746-6060
 448 N. Falmouth Hwy, Unit A
 North Falmouth, MA 02556
 508-563-2183

PROJECT #:
 24-142.1

PROJECT:
TREE PLAN
 85 TOWER ROAD
 ASSESSOR'S PARCEL:
 126-0-31
 HINGHAM, MASSACHUSETTS

CLIENT:
 ALR HOMES
 47 G STREET
 BOSTON, MA 02127

DRAWING PATH:
 H:\24-142.1\DESIGN\24-142.1 TREE PLAN.DWG
 DATE:
 FEBRUARY 20, 2025