



CROSS SECTIONS USED TO  
 DETERMINE TOP OF COASTAL BANK  
 425 LINCOLN STREET  
 HINGHAM, MA

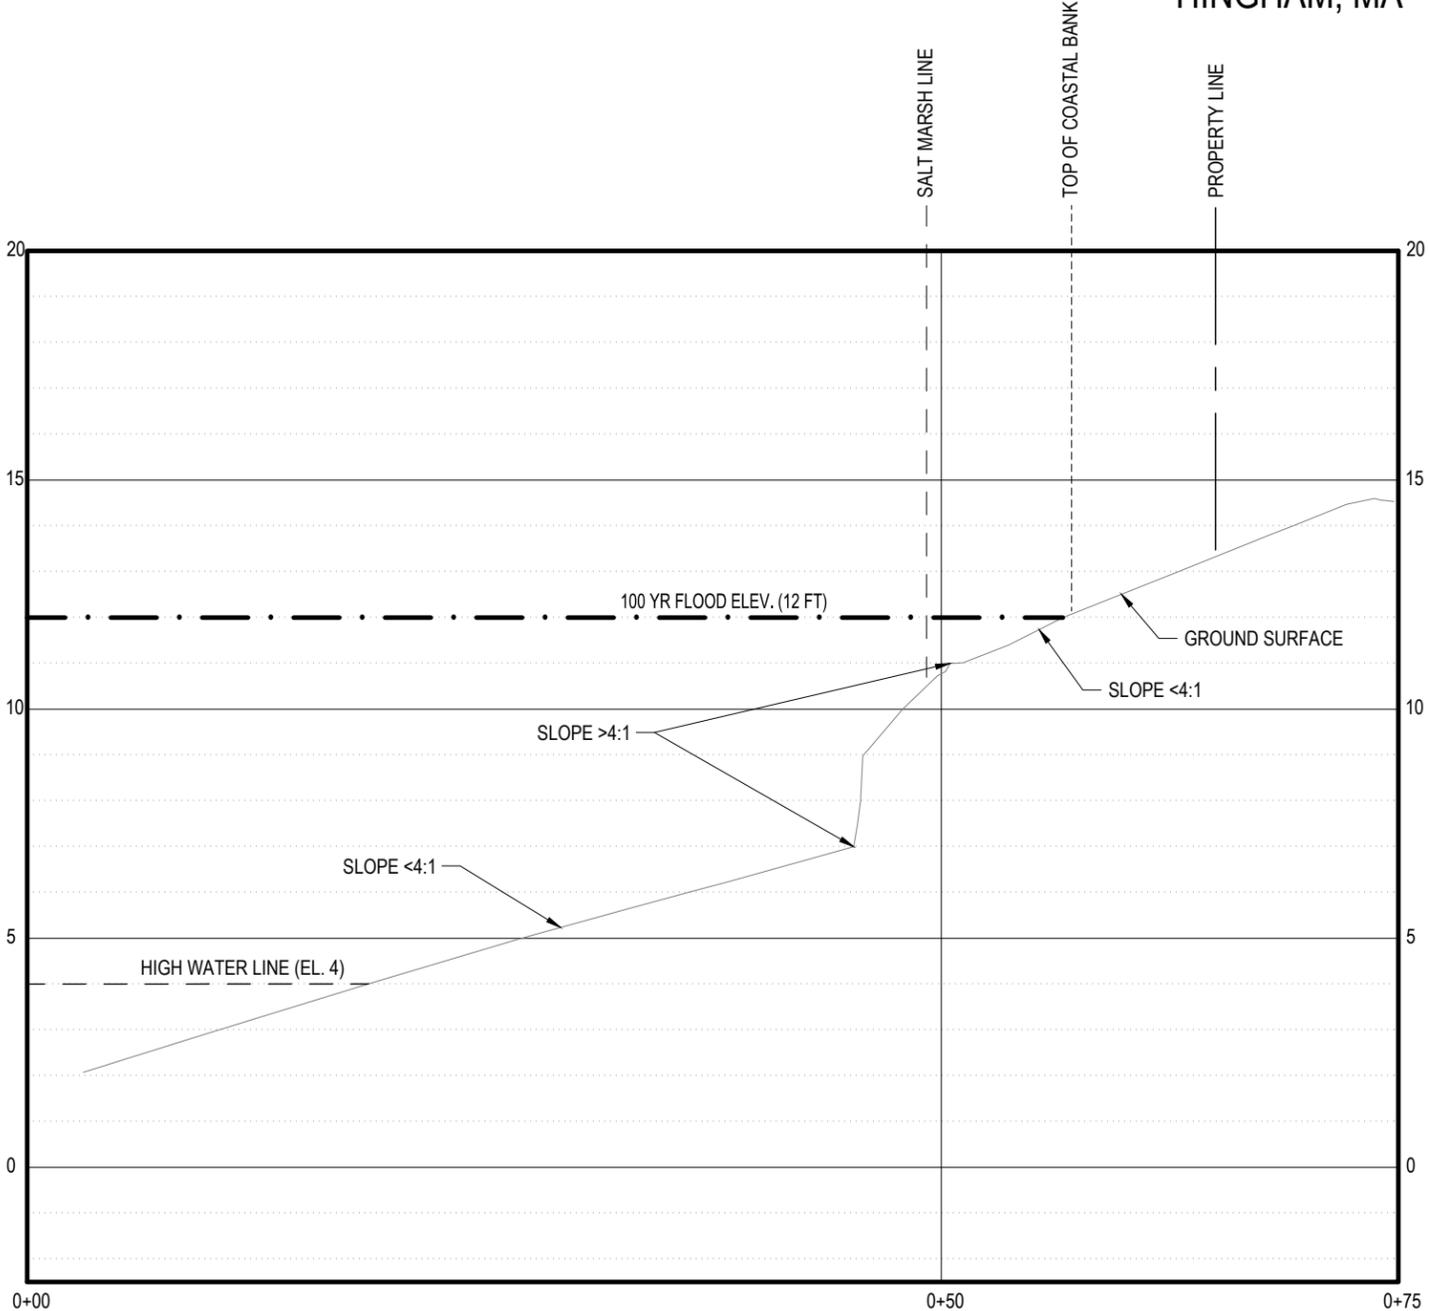

**SECTION A-A**

SCALE: 1"= 10' HORIZONTAL  
 1"= 4' VERTICAL

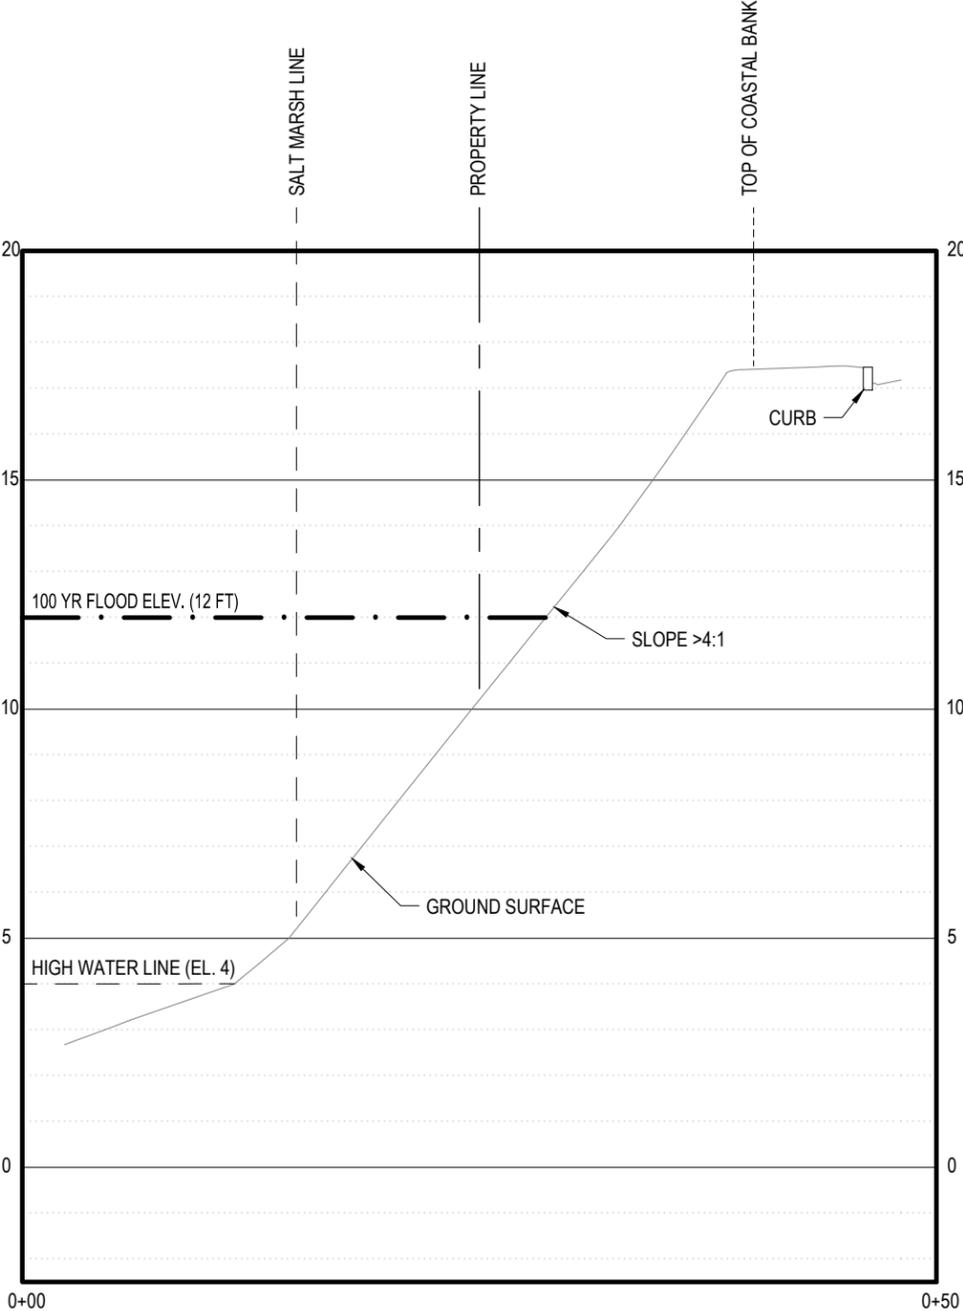

**SECTION B-B**

SCALE: 1"= 10' HORIZONTAL  
 1"= 4' VERTICAL

SECTION LOCATIONS SHOWN ON  
 GRADING PLAN SHEET C-401