

Inner Harbor Connectivity






Summer St & Button Cove Road



Opportunities for improvement

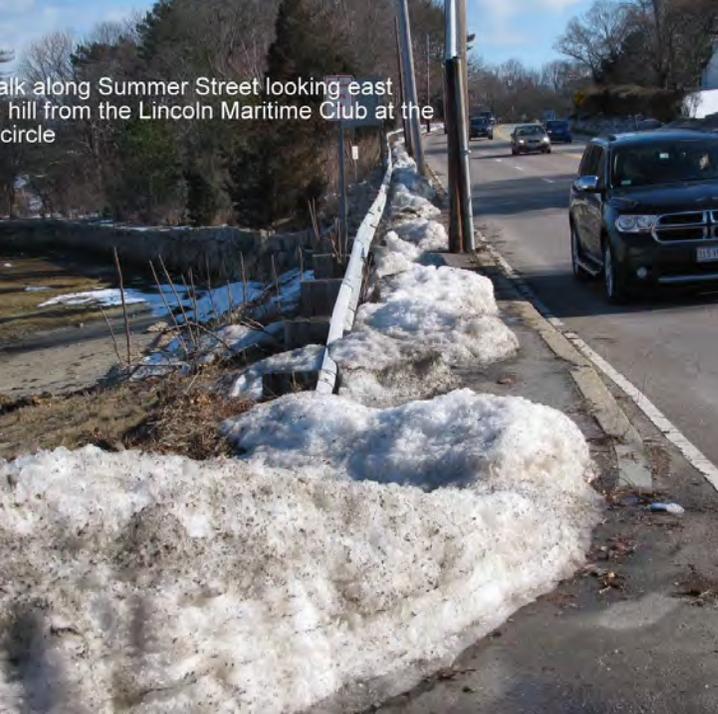



Roundabout Option A



Hingham Route 3A Improvements

HINGHAM AND MASSDOT | 21 FEBRUARY 2024


Seating, Paving, & Signage



metal bench swing and seating along the path near Whitney Wharf Park



single swing chair seating option

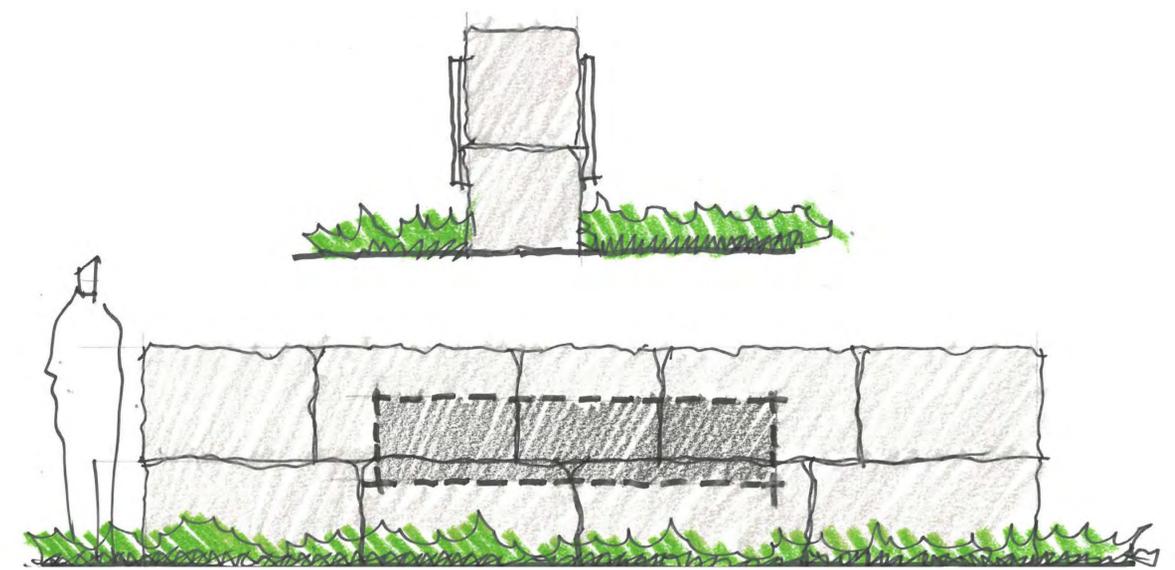

salvaged sea wall stone sign at beach parking




bike rack




town standard bench



asphalt multi-use path

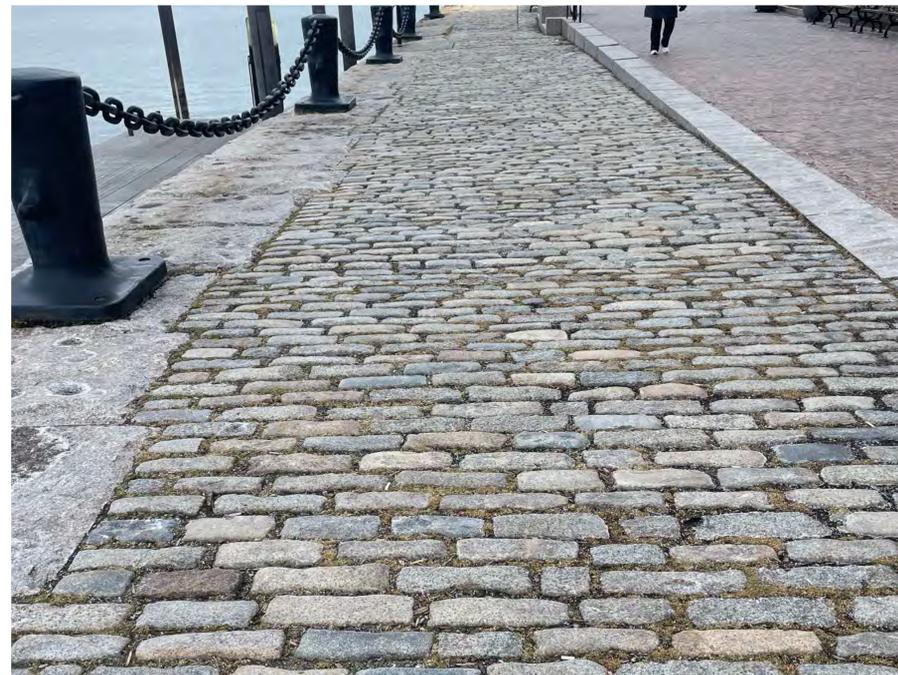

granite cobbles (no walk surface) at traffic islands and roundabout

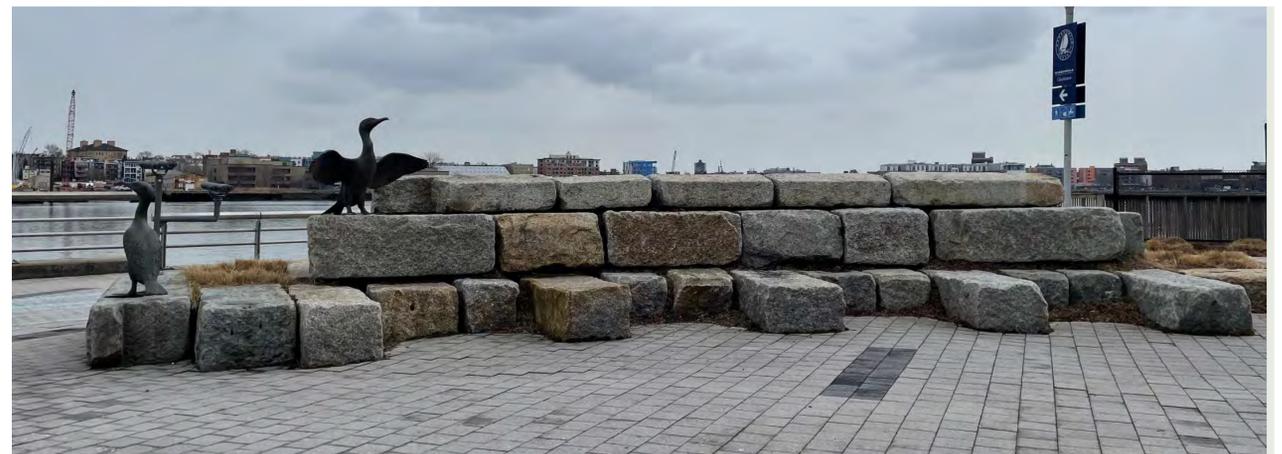

stacked seawall overlook seating near roundabout

Lighting, Fencing, & Planting



wood guard rail (not located in Town Center)




existing picket fencing at Whitney Wharf Park




stone wall near Maritime Center



boardwalk and wood railing

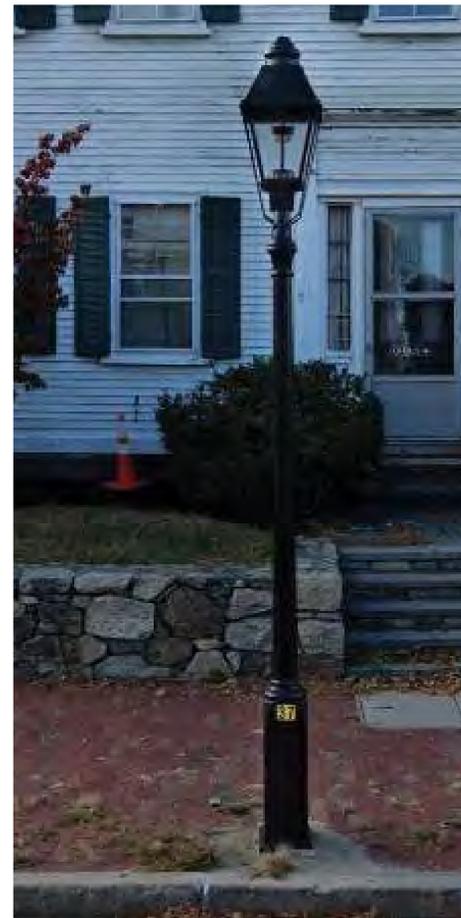


existing pedestrian light

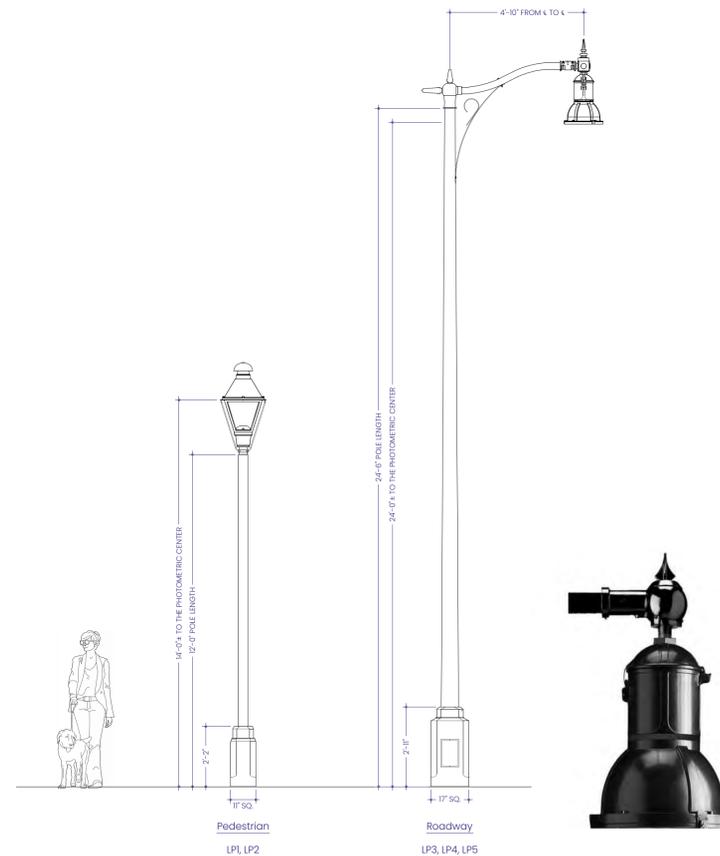


pedestrian light

roadway pole light

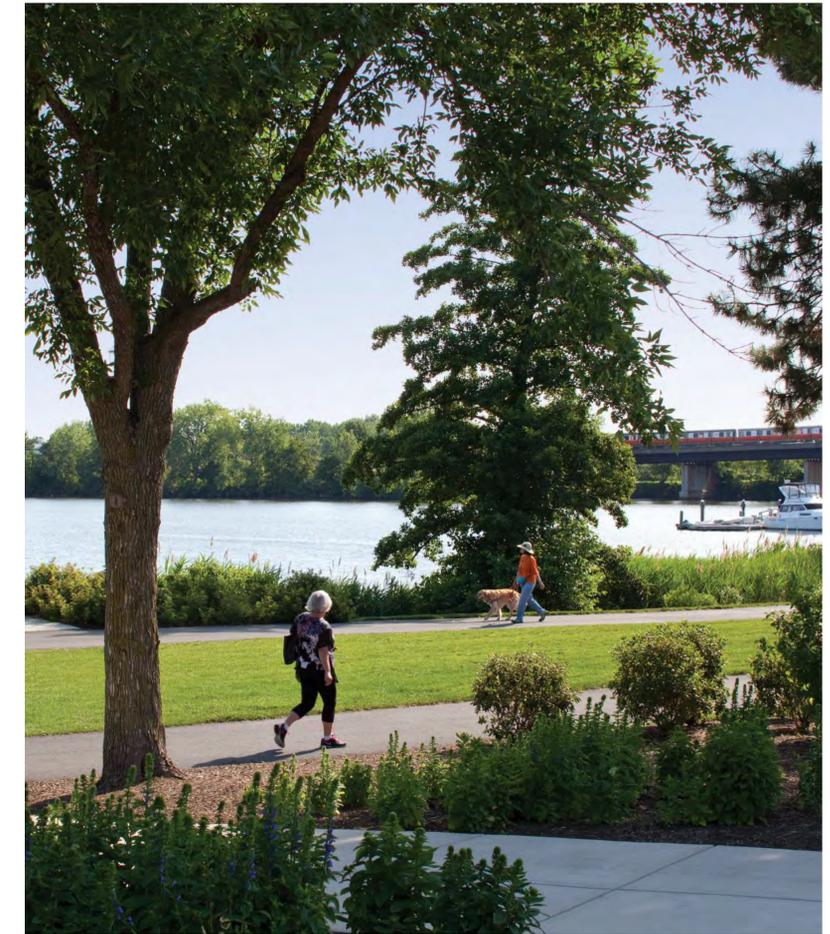

provide clear sight lines to water

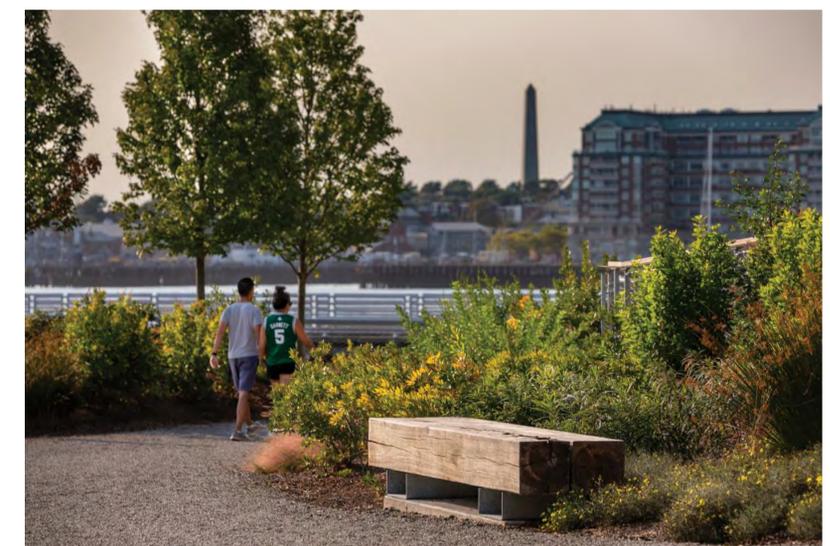

accent planting at feature moments

Hingham Route 3A Improvements

HINGHAM AND MASSDOT | 20 SEPTEMBER 2025

PLANTING NOTES

- CONTRACTOR SHALL HAVE ALL SUBSURFACE UTILITIES MARKED PRIOR TO THE START OF WORK AND REPORT ANY CONFLICTS TO THE LANDSCAPE ARCHITECT.
- PLANT LOCATIONS ARE APPROXIMATE. PRIOR TO PLANTING, LOCATION OF ALL PLANT MATERIAL SHALL BE STAKED TO BE APPROVED BY THE RESIDENT ENGINEER AND THE LANDSCAPE ARCHITECT.
- ALL PLANT MATERIAL WILL HAVE TAGS INDICATING COMMON NAME, BOTANICAL NAME, CULTIVAR, & SIZE.
- IMMEDIATELY AFTER ACCEPTANCE OF PLANTING, TAGS AND RIBBONS SHALL BE REMOVED.
- ALL PLANTS WILL BE MULCHED PER PLANS AND SPECIFICATIONS.
- ALL SHRUB AND PERENNIAL BEDS WILL BE WEEDED AND OTHERWISE NEATLY MAINTAINED FOR THE DURATION OF THE CONTRACT.
- PLANTS AND PLANTING BEDS SHALL BE THOROUGHLY WATERED AS NECESSARY AND PER SPECIFICATIONS.
- IF DISCREPANCIES EXIST BETWEEN THE QUANTITY OF PLANTS DRAWN ON THE PLANTING PLAN AND THE QUANTITY OF PLANTS IN THE PLANT LIST, THE LARGER QUANTITY SHALL GOVERN.
- ALL NEW PLANT MATERIAL SHALL CONFORM TO THE MINIMUM GUIDELINES ESTABLISHED FOR NURSERY STOCK PUBLISHED BY THE AMERICAN ASSOCIATION OF NURSERYMEN, INC. IN ADDITION, ALL NEW PLANT MATERIAL FOR THE PROJECT SHALL BE OF SPECIMEN QUALITY (SEE SPECS).
- THE LANDSCAPE ARCHITECT SHALL ONLY REVIEW TREES THAT ARE IN THE GROUND AT THE NURSERY. NO PRE-DUG TREES WILL BE ACCEPTED. THEREFORE TIMING OF IN-GROUND REVIEWS MUST BE COORDINATED WITH EXPECTED INSTALLATION DATES. COPLEY WOLFF RESERVES THE RIGHT TO REJECT ANY TREES FOR REVIEW THAT ARE PRE-DUG.
- ALL NEW PLANTS TO BE BALLED & BURLAPPED OR CONTAINER GROWN, UNLESS OTHERWISE NOTED ON THE PLANT LIST.
- THE CONTRACTOR SHALL SUPPLY ALL NEW PLANT MATERIAL IN QUANTITIES SUFFICIENT TO COMPLETE THE PLANTING SHOWN ON THE DRAWINGS.
- ANY PROPOSED SUBSTITUTIONS OF PLANT SPECIES SHALL BE MADE WITH PLANTS OF EQUIVALENT OVERALL FORM, HEIGHT, BRANCHING HABIT, FLOWER, LEAF, COLOR, FRUIT AND CULTURE, AND ONLY AFTER WRITTEN APPROVAL OF THE LANDSCAPE ARCHITECT.
- ALL NEW PLANTS SHALL BE TAGGED AND APPROVED BY THE LANDSCAPE ARCHITECT AT THE NURSERY PRIOR TO DIGGING OR DELIVERY TO THE SITE.
- NEW SHRUBS AND GROUND COVER SHALL BEAR THE SAME RELATIONSHIP TO GRADE AS IT BORE TO PREVIOUS GRADE. ALL TREES SHALL BE SET 3" HIGHER THAN PREVIOUS GRADE SUCH THAT ROOT FLARES ARE EXPOSED. NO TREES SHALL BE PLANTED BEFORE ACCEPTANCE OF ROUGH GRADING.
- ALL PLANT BEDS TO RECEIVE UN-DYED, AGED AND SHREDDED BARK MULCH AS PER SPECIFICATIONS UNLESS OTHERWISE NOTED.
- ALL EXISTING TREES TO REMAIN SHALL BE PROPERLY PROTECTED DURING CONSTRUCTION. PROTECTION TECHNIQUES SHALL BE REVIEWED AND APPROVED BY THE LANDSCAPE ARCHITECT.
- PRUNE TREES IN ACCORDANCE WITH THE SPECIFICATIONS.
- ALL PLANT MATERIAL SHALL BE MAINTAINED BY CONTRACTOR UNTIL FINAL ACCEPTANCE AND GUARANTEED FOR TIME PERIOD AS OUTLINED IN THE SPECIFICATIONS.
- CONFIRM ALL QUANTITIES AGAINST PLANTING PLANS, GRADING PLANS, AND SPECIFICATIONS, INCLUDING SITE DISTURBANCE OUTSIDE OF THE LIMIT OF GRADING NECESSITATED TO FACILITATE CONSTRUCTION.
- ALL EXCAVATION AND PLACEMENT OF SOILS WITHIN THE DRIP LINE OF EXISTING TREES TO BE PERFORMED BY HAND.
- SCARIFY SUBGRADE IN ACCORDANCE WITH SOIL PREPARATION SPECIFICATIONS AND DETAILS BEFORE PLACEMENT OF ANY PLANTING SOILS.
- DO NOT PLACE OR HANDLE SOILS THAT ARE WET.
- PROTECT ALL EXISTING SOILS AGAINST COMPACTION, CONTAMINATION WITH CONSTRUCTION MATERIALS, AND ALL DISTURBANCE.
- CONTRACTOR IS RESPONSIBLE FOR ACTUAL SITE CONDITIONS, COORDINATION OF SOILS PLACEMENT, AND PLANTING SUBDRAINAGE.
- DO NOT PLACE ANY PLANTING SOIL PRIOR TO INSPECTION BY LANDSCAPE ARCHITECT.

WATERING NOTES


- IRRIGATION BAGS MAY BE USED FOR STREETSCAPE AND PARK PLANTINGS ONLY.
- A SCHEDULE FOR FILLING AND REMOVAL SHALL BE SUBMITTED TO THE ENGINEER.
- USE AND SCHEDULE MUST BE APPROVED BY THE MASSDOT LANDSCAPE ARCHITECT.
- A MINIMUM OF 2 BAGS PER TREE SHALL BE USED. BAGS SHALL BE ATTACHED TO STAKES.
- NO BAGS SHALL BE PLACED AROUND THE TREE TRUNK.
- BAGS SHALL BE MAINTAINED FULL JUNE 1 - OCTOBER 1 OR AS APPROVED.
- BAGS SHALL BE REMOVED AT THE END OF THE SEASON.

UPLAND NATIVE SEEDING NOTES

- SEEDING SHALL BE BROADCAST METHOD ONLY (NOT HYDROSEED) UNLESS APPROVED OTHERWISE BY THE MASSDOT LANDSCAPE ARCHITECT.
- SEEDING AND SUBMITTALS SHALL BE PER THE SPECIAL PROVISIONS.
- SUBMITTALS FOR SEED MIXES SHALL BE APPROVED BY THE ENGINEER AND LANDSCAPE ARCHITECT PRIOR TO SEED APPLICATION.
- SITE PREPARATION SHALL BE PER SPECIFICATIONS AND APPROVED BY THE ENGINEER PRIOR TO SEEDING.
- WHEN SEEDING OUT OF SEASON APPLICATION RATE SHALL BE INCREASED BY 50%.

PLANT SCHEDULE

SYMB	QTY	BOTANICAL NAME	COMMON NAME	SIZE	COMMENTS
DECIDUOUS TREES					
AR	20	ACER RUBRUM 'RED SUNSET'	RED MAPLE	3-3.5" CAL.	B&B, SINGLE STEM, MATCHED, STRAIGHT CENTRAL LEADER, FULL BRANCHES, LIMB TO 7'
BP	4	BETULA POPULIFOLIA	GRAY BIRCH	8'-10' HT.	B&B, MULTI-STEM (3-5 STEMS), MATCHED, FULL BRANCHES
GT	15	GLEDITSIA TRIACANTHOS INERMIS 'SKYLINE'	HONEY LOCUST	3-3.5" CAL.	B&B, SINGLE STEM, MATCHED, STRAIGHT CENTRAL LEADER, FULL BRANCHES, LIMB TO 7'
LS	9	LIQUIDAMBAR STYRACIFLUA 'ROTUNDILOBA'	ROUND LEAF SWEET GUM	3-3.5" CAL.	B&B, SINGLE STEM, MATCHED, STRAIGHT CENTRAL LEADER, FULL BRANCHES, LIMB TO 7'
NS	3	NYSSA SYLVATICA	BLACKGUM	2"-2.5" CAL.	B&B, SINGLE STEM, MATCHED, STRAIGHT CENTRAL LEADER, FULL BRANCHES, LIMB TO 7'
PA	6	PLATANUS X ACERIFOLIA	LONDON PLANE	3-3.5" CAL.	B&B, SINGLE STEM, MATCHED, STRAIGHT CENTRAL LEADER, FULL BRANCHES, LIMB TO 7'
QA	3	QUERCUS ALBA	WHITE OAK	3-3.5" CAL.	B&B, SINGLE STEM, MATCHED, STRAIGHT CENTRAL LEADER, FULL BRANCHES, LIMB TO 7'
QR	12	QUERCUS RUBRA	RED OAK	3-3.5" CAL.	B&B, SINGLE STEM, MATCHED, STRAIGHT CENTRAL LEADER, FULL BRANCHES, LIMB TO 7'
UA	22	ULMUS AMERICANA 'PRINCETON'	AMERICAN ELM	3-3.5" CAL.	B&B, SINGLE STEM, MATCHED, STRAIGHT CENTRAL LEADER, FULL BRANCHES, LIMB TO 7'
EVERGREEN TREES					
PR	6	PINUS RIGIDA	PITCH PINE	8'-10' HT.	B&B, FULL TO THE GROUND
CT	2	CHAMAECYPARIS THYOIDES	ATLANTIC WHITE CEDAR	8'-10' HT.	B&B, FULL TO THE GROUND
JVH	5	JUNIPERUS VIRGINIANA 'HILLSPIRE'	EASTERN RED CEDAR	7'-8' HT.	B&B, FULL TO THE GROUND
ORNAMENTAL TREES					
AA	8	AMELANCHIER ARBOREA	DOWNY SERVICEBERRY	8'-10' HT.	B&B, MULTI-STEM (3-5 STEMS), MATCHED, FULL BRANCHES
CK	3	CORNUS KOUSA	KOUSA DOGWOOD	8'-10' HT.	B&B, FULL TO THE GROUND
SHRUBS					
FV	141	FORSYTHIA VIRIDISSIMA 'BRONXENSIS'	LOWMOUND FORSYTHIA	#3 CONT., 24" HT. MIN.	FULL AND ROUNDED, STRAIGHT ROW
MP	29	MYRICA PENNSYLVANICA	NORTHERN BAYBERRY	#3 CONT., 36" HT. MIN.	FULL AND ROUNDED, STRAIGHT ROW
SCH	480	SYMPHORICARPOS X CHENAULTII 'HANCOCK'	HANCOCK CHENAULT CORALBERRY	#3 CONT., 18" HT. MIN.	FULL AND ROUNDED, STAGGERED ROWS
XS	167	XANTHORHIZA SIMPLICISSIMA	YELLOWROOT	#3 CONT., 18" HT. MIN.	FULL AND ROUNDED, STRAIGHT ROW
GRASSES					
CCS	30	CALAMAGROSTIS CANADENSIS	BLUEJOINT GRASS	#2 CONT.	STRAIGHT ROW
MS	62	MISCANTHUS SINENSIS	CHINESE SILVER GRASS	#2 CONT.	STRAIGHT ROW
SH	246	SPOROBOLUS HETEROLEPIS	PRAIRIE DROPSEED	#2 CONT.	STRAIGHT ROW
PERENNIAL					
BA	137	BAPTISIA AUSTRALIS	BLUE FALSE INDIGO	#2 CONT.	STRAIGHT ROW
RF	158	RUDBECKIA FULGIDA	ORANGE CONEFLOWER	#2 CONT.	STRAIGHT ROW

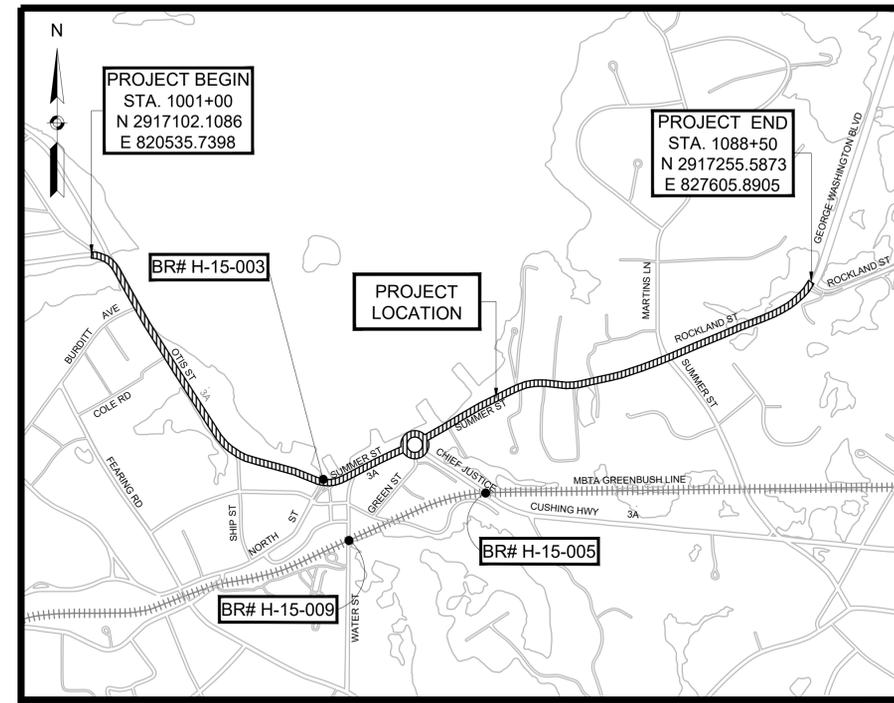

UPDATED AND EXPANDED

HINGHAM ROUTE 3A RECONSTRUCTION			
STATE	FED. AID PROJ. NO.	SHEET NO.	TOTAL SHEETS
MA	-	279	279
PROJECT FILE NO.		605168	


**HINGHAM
ROUTE 3A RECONSTRUCTION**

STATE	FED. AID PROJ. NO.	SHEET NO.	TOTAL SHEETS
MA	-	##	279
PROJECT FILE NO.		605168	

LANDSCAPE PLANS

MATERIALS AND PLANTING LEGEND

- EXISTING TREE
- DECIDUOUS TREE PLANTING
- EVERGREEN TREE PLANTING
- LOAM AND SEED
- GRANITE COBBLES
- PERMEABLE PAVERS
- STABILIZED STONEDUST
- PLANTING AREA
- PERENNIAL, SHRUB AND GRASS PLANTING
- BENCH
- BENCH SWING
- GRANITE STONES
- GRANITE STACKED WALL
- GRANITE PLANTER CURB
- BIKE RACK

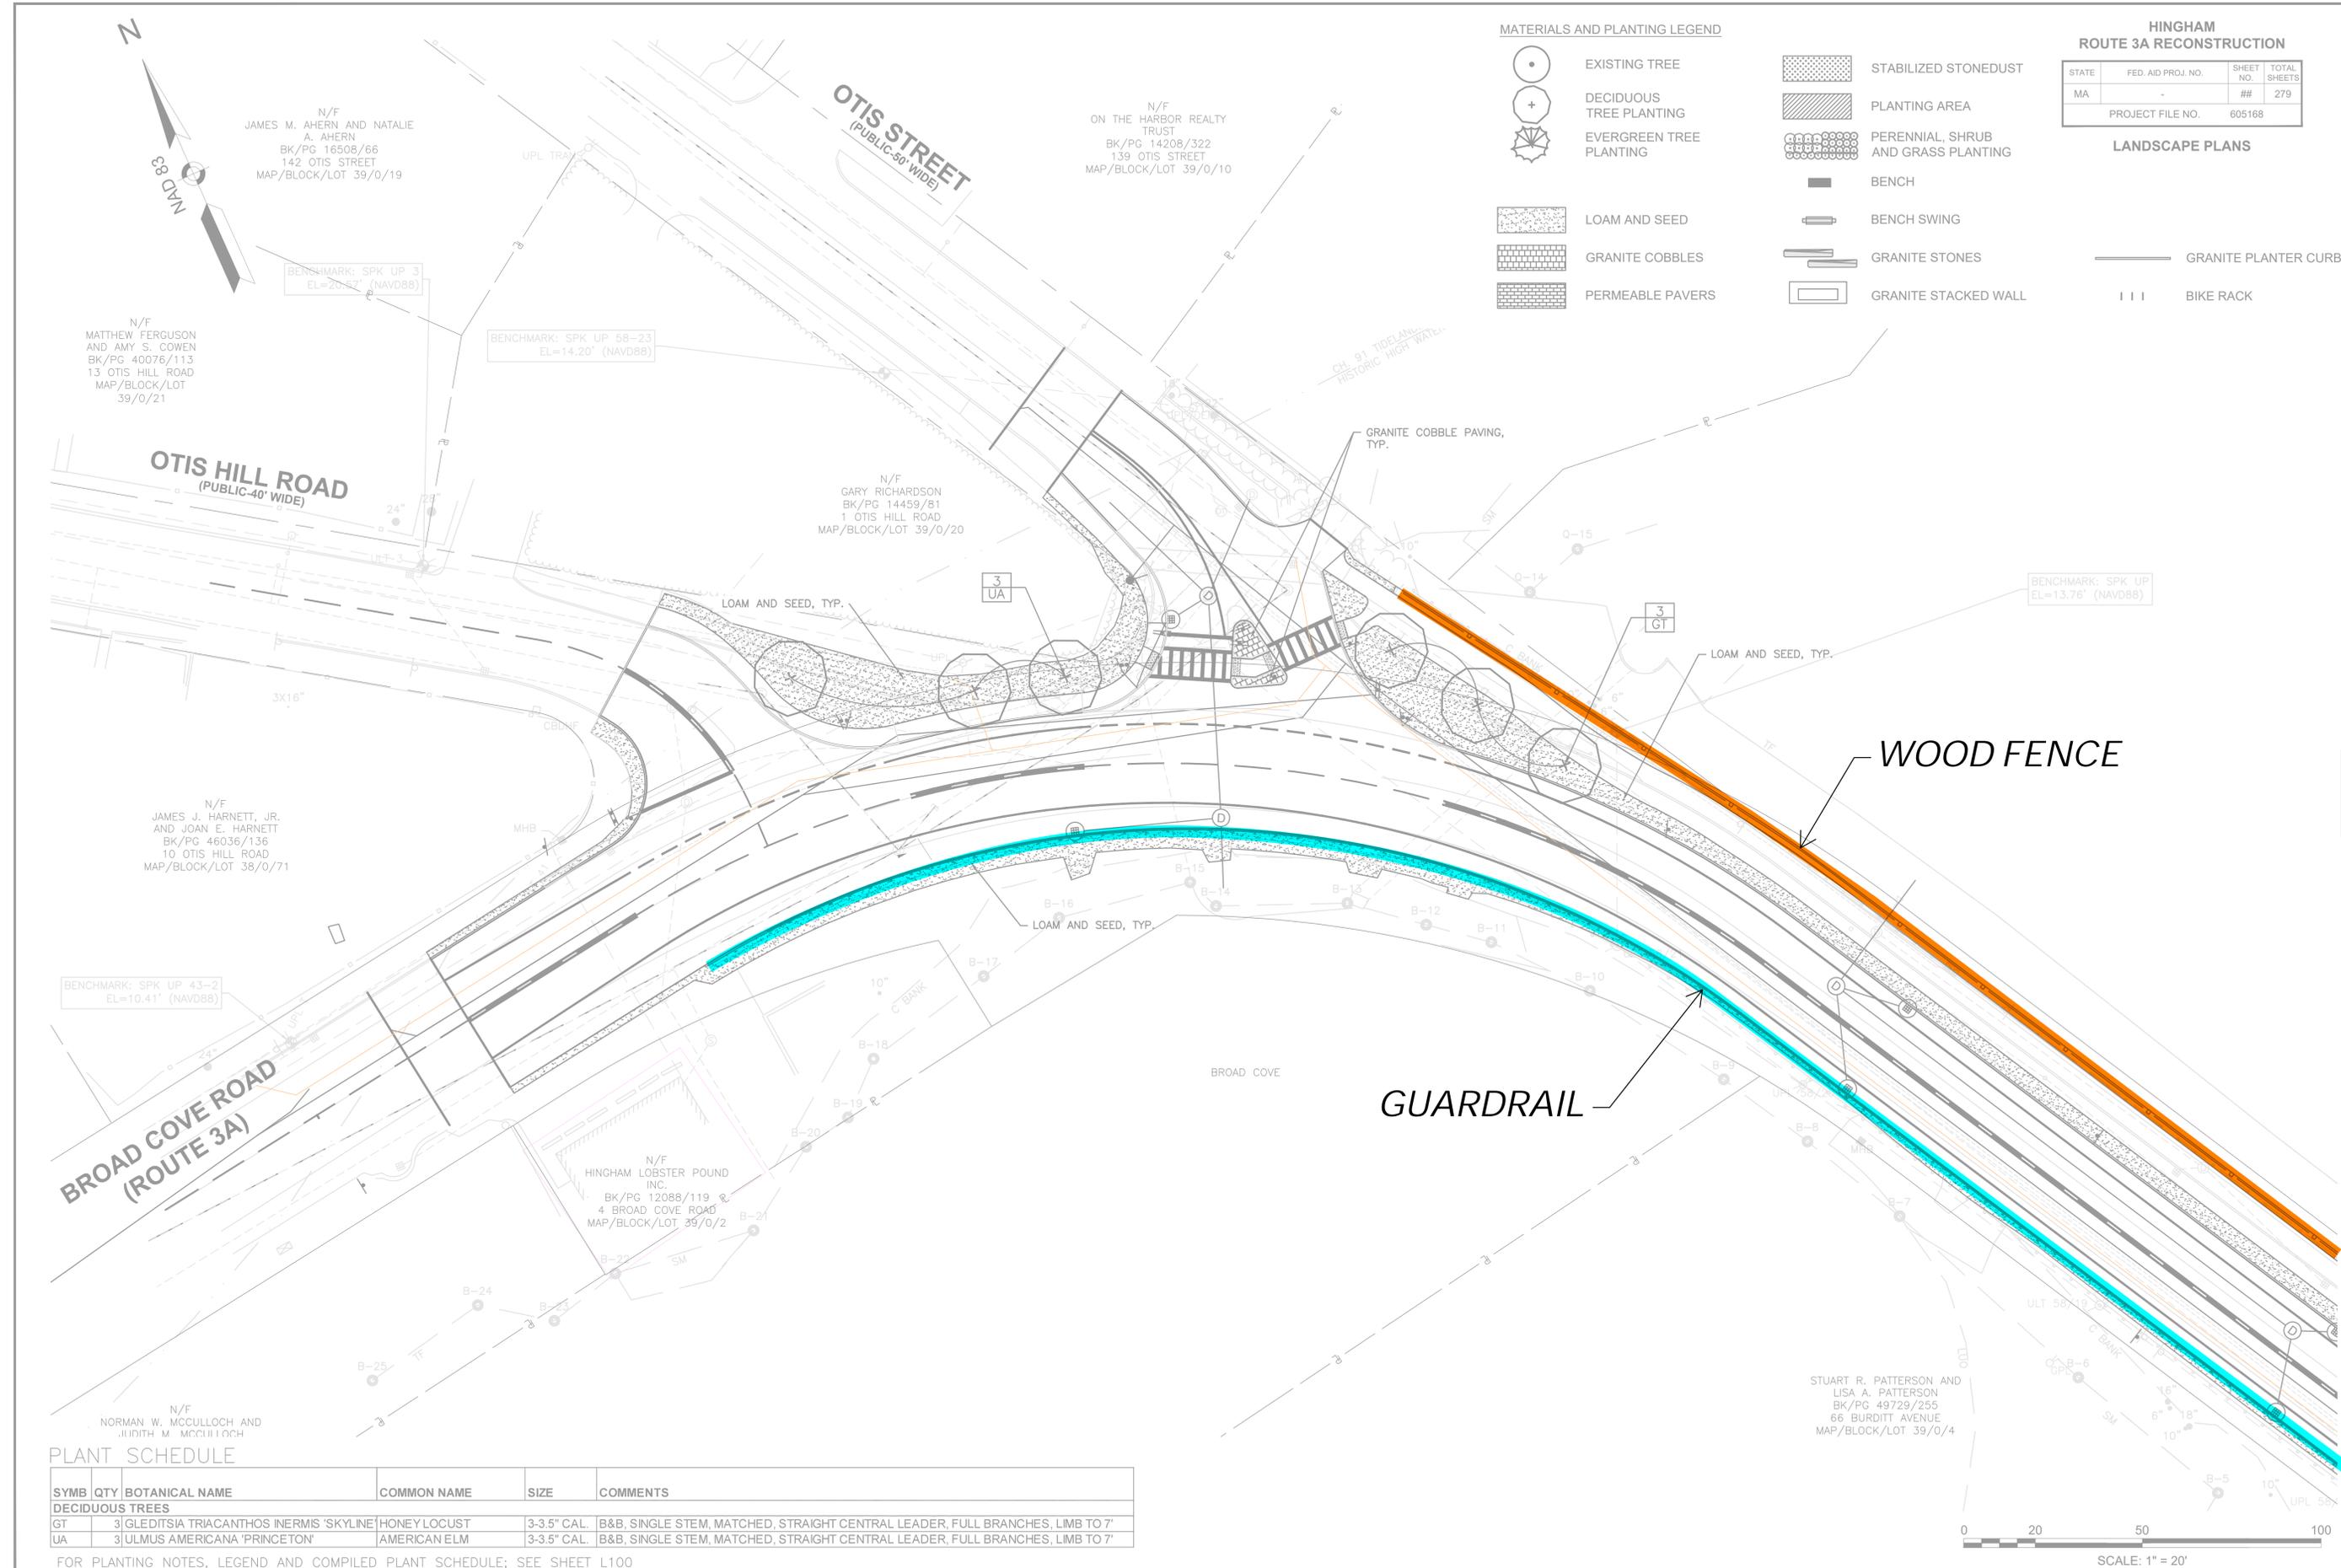

**BROAD COVE ROAD
(ROUTE 3A)**


**OTIS STREET
(PUBLIC-50' WIDE)**

**OTIS HILL ROAD
(PUBLIC-40' WIDE)**


PLANT SCHEDULE

SYMB	QTY	BOTANICAL NAME	COMMON NAME	SIZE	COMMENTS
DECIDUOUS TREES					
GT	3	GLEDITSIA TRIACANTHOS INERMIS 'SKYLINE'	HONEY LOCUST	3-3.5" CAL.	B&B, SINGLE STEM, MATCHED, STRAIGHT CENTRAL LEADER, FULL BRANCHES, LIMB TO 7'
UA	3	ULMUS AMERICANA 'PRINCETON'	AMERICAN ELM	3-3.5" CAL.	B&B, SINGLE STEM, MATCHED, STRAIGHT CENTRAL LEADER, FULL BRANCHES, LIMB TO 7'

FOR PLANTING NOTES, LEGEND AND COMPILED PLANT SCHEDULE; SEE SHEET L100

 

CONTINUED ON
SHEET NO. ##

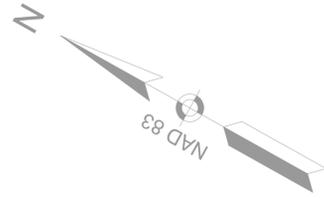

MATERIALS AND PLANTING LEGEND

- | | | | |
|--|-------------------------|--|-------------------------------------|
| | EXISTING TREE | | STABILIZED STONEDUST |
| | DECIDUOUS TREE PLANTING | | PLANTING AREA |
| | EVERGREEN TREE PLANTING | | PERENNIAL, SHRUB AND GRASS PLANTING |
| | LOAM AND SEED | | BENCH |
| | GRANITE COBBLES | | BENCH SWING |
| | PERMEABLE PAVERS | | GRANITE STONES |
| | | | GRANITE STACKED WALL |
| | | | GRANITE PLANTER CURB |
| | | | BIKE RACK |

**HINGHAM
ROUTE 3A RECONSTRUCTION**

STATE	FED. AID PROJ. NO.	SHEET NO.	TOTAL SHEETS
MA	-	##	279
PROJECT FILE NO.		605168	

LANDSCAPE PLANS

**OTIS STREET
(ROUTE 3A)**

WOOD FENCE

GUARDRAIL

RETAINING WALL

**BURDITT AVENUE
(PUBLIC-40' WIDE)**



THE 104 OTIS STREET TRUST
BK/PG 5166/409
104 OTIS STREET
MAP/BLOCK/LOT 50/0/2

BENCHMARK:
NAIL IN UP 58/4
EL=18.40'
(NAVD88)



CONTINUED ON SHEET NO. ##

CONTINUED ON SHEET NO. ##

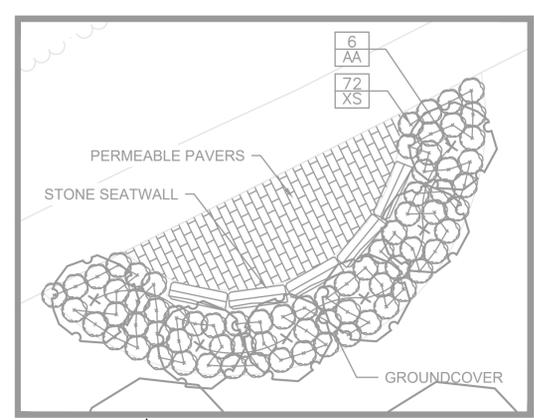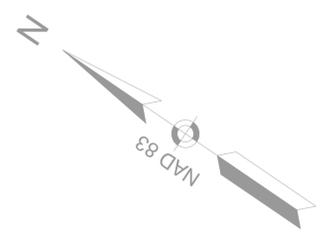

DETAIL 1
SCALE: 1" = 10'

X EXISTING TREE TO BE REMOVED

MATERIALS AND PLANTING LEGEND

- EXISTING TREE
- DECIDUOUS TREE PLANTING
- EVERGREEN TREE PLANTING
- STABILIZED STONEDUST
- PLANTING AREA
- PERENNIAL, SHRUB AND GRASS PLANTING
- BENCH
- BENCH SWING
- GRANITE STONES
- GRANITE STACKED WALL
- GRANITE PLANTER CURB
- BIKE RACK
- LOAM AND SEED
- GRANITE COBBLES
- PERMEABLE PAVERS

**HINGHAM
ROUTE 3A RECONSTRUCTION**

STATE	FED. AID PROJ. NO.	SHEET NO.	TOTAL SHEETS
MA	-	##	279
PROJECT FILE NO.		605168	


LANDSCAPE PLANS

N/F
INHABITANTS OF THE TOWN OF HINGHAM
L.C.C. 1772-C (PARCEL C)
CERT No. 10519
DOC No. 31278
0 OTIS STREET
MAP/BLOCK/LOT 39/0/8

INHABITANTS OF THE TOWN OF HINGHAM
L.C.C. 1772-C (PARCEL D)
CERT No. 3452
DOC No. 10910
0 OTIS STREET
MAP/BLOCK/LOT 50/0/51

CONTINUED ON
SHEET NO. ##

CONTINUED ON
SHEET NO. ##

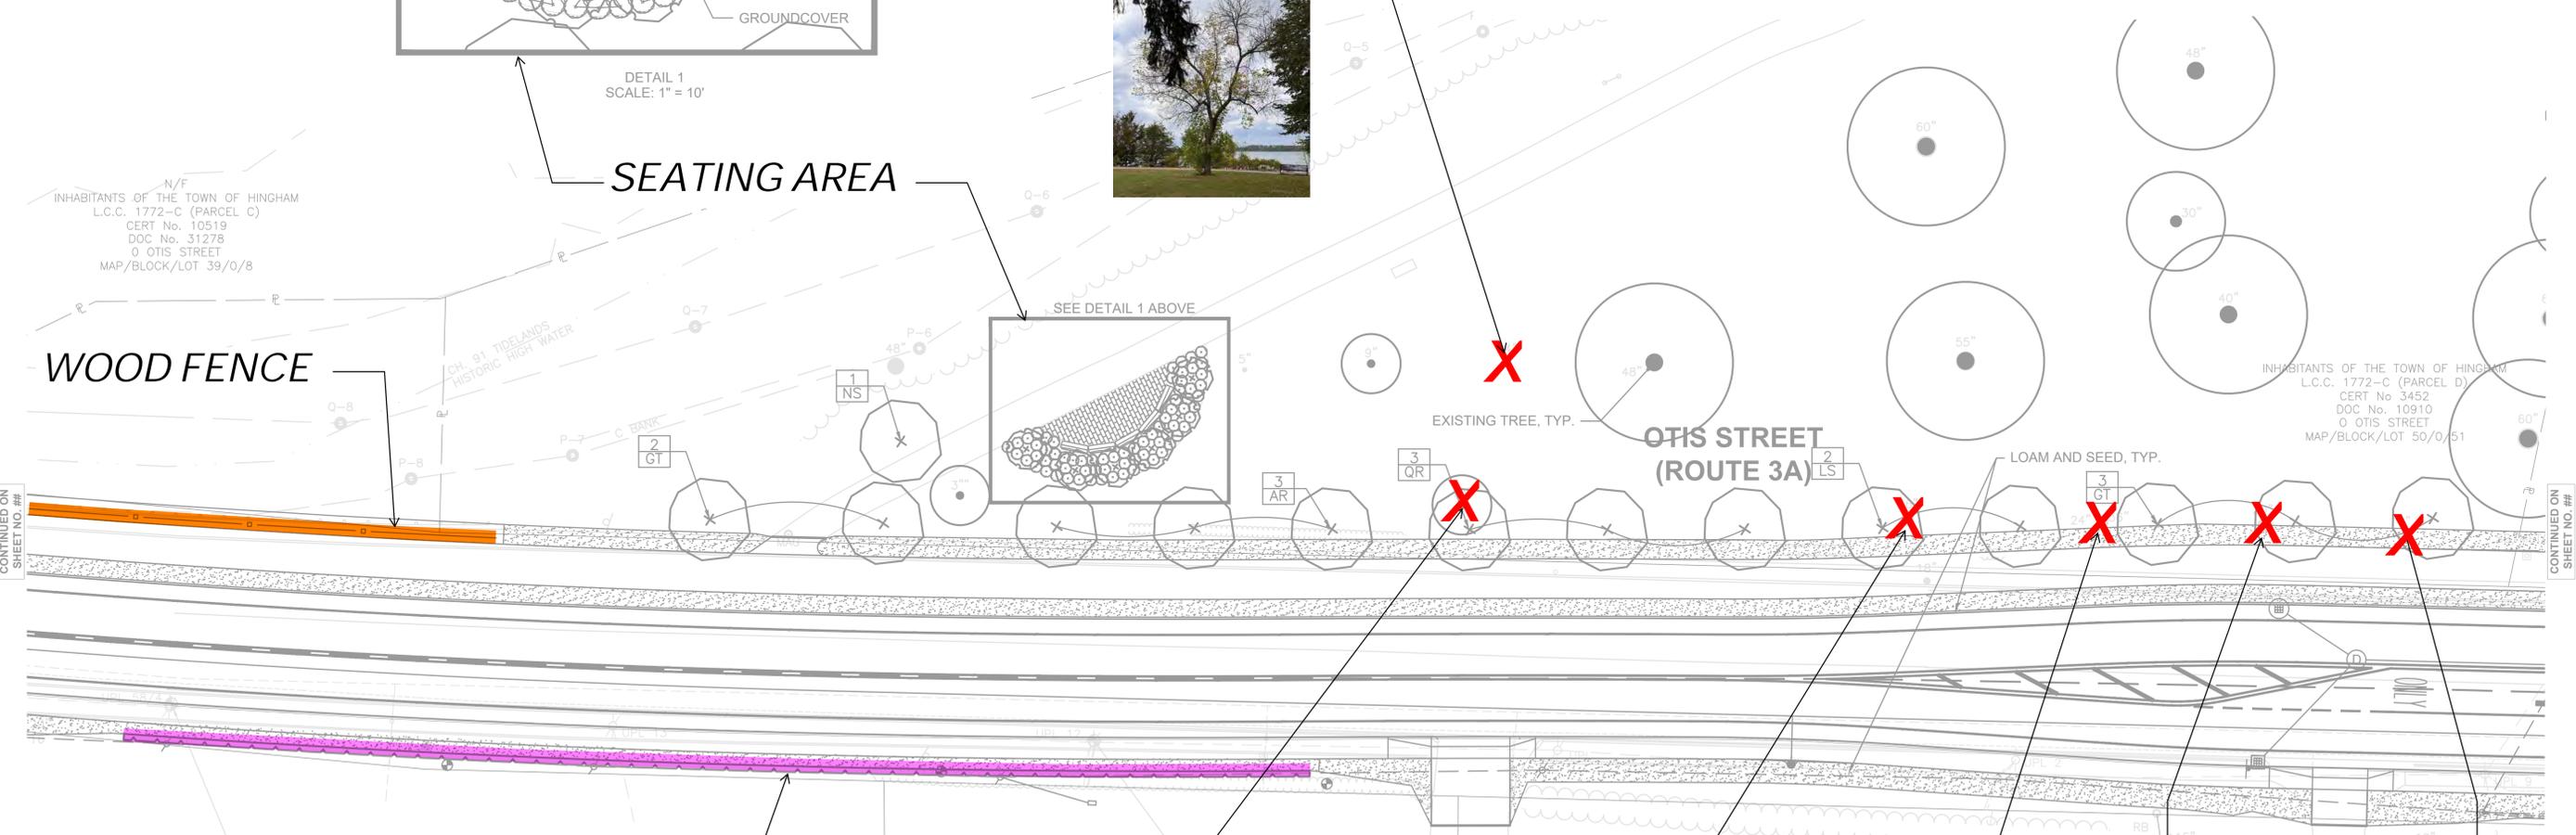

SEATING AREA

ASH



WOOD FENCE

RETAINING WALL

SPRUCE



NORWAY MAPLE



LINDEN



NORWAY MAPLE



CHERRY



PLANT SCHEDULE

SYMB	QTY	BOTANICAL NAME	COMMON NAME	SIZE	COMMENTS
DECIDUOUS TREES					
AR	3	ACER RUBRUM 'RED SUNSET'	RED	3-3.5" CAL.	B&B, SINGLE STEM, MATCHED, STRAIGHT CENTRAL LEADER, FULL BRANCHES, LIMB TO 7'
GT	5	GLEDITSIA TRIACANTHOS INERMIS 'SKYLINE'	HONEY LOCUST	3-3.5" CAL.	B&B, SINGLE STEM, MATCHED, STRAIGHT CENTRAL LEADER, FULL BRANCHES, LIMB TO 7'
LS	2	LIQUIDAMBAR STYRACIFLUA 'ROTUNDILOBA'	ROUND LEAF SWEET GUM	3-3.5" CAL.	B&B, SINGLE STEM, MATCHED, STRAIGHT CENTRAL LEADER, FULL BRANCHES, LIMB TO 7'
NS	1	NYSSA SYLVATICA	BLACKGUM	2"-2.5" CAL.	B&B, SINGLE STEM, MATCHED, STRAIGHT CENTRAL LEADER, FULL BRANCHES, LIMB TO 7'
QR	3	QUERCUS RUBRA	RED OAK	3-3.5" CAL.	B&B, SINGLE STEM, MATCHED, STRAIGHT CENTRAL LEADER, FULL BRANCHES, LIMB TO 7'
ORNAMENTAL TREES					
AA	6	AMELANCHIER ARBOREA	DOWNY SERVICEBERRY	8'-10' HT.	B&B, MULTI-STEM (MIN. 4 TRUNKS), MATCHED, FULL BRANCHES, LIMB TO 4'
SHRUBS					
XS	72	XANTHORHIZA SIMPLICISSIMA	YELLOWROOT	#3 CONT., 18" HT.	FULL AND ROUNDED, STRAIGHT ROW

BENCHMARK:
NAIL IN UP 58/4
EL=18.40'
(731120293)





MATERIALS AND PLANTING LEGEND

- STABILIZED STONEDUST
- PLANTING AREA
- PERENNIAL, SHRUB AND GRASS PLANTING
- BENCH
- BENCH SWING
- GRANITE STONES
- GRANITE STACKED WALL
- GRANITE PLANTER CURB
- BIKE RACK


HINGHAM
ROUTE 3A RECONSTRUCTION

STATE	FED. AID PROJ. NO.	SHEET NO.	TOTAL SHEETS
MA	-	## 279	279
PROJECT FILE NO.		605168	


LANDSCAPE PLANS

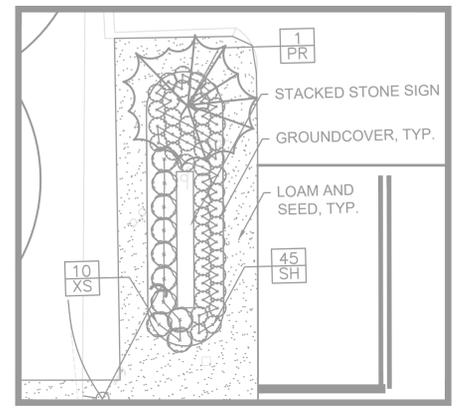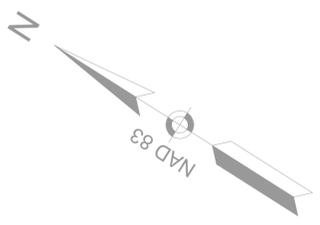

DETAIL 1
SCALE: 1" = 10'

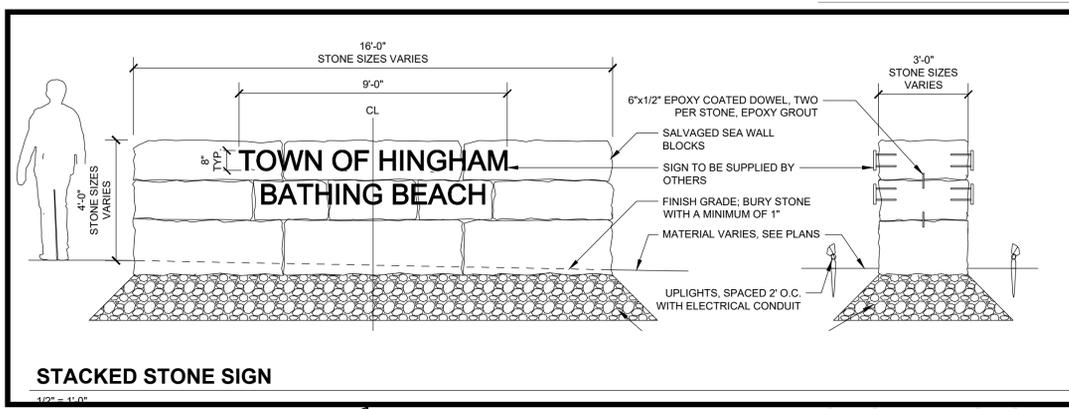

STACKED STONE SIGN

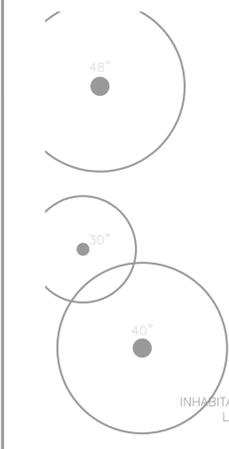

INHABITANTS OF THE TOWN OF HINGHAM
L.C.C. 1772-C (PARCEL D)
CERT No. 3452
DOC No. 10910
0 OTIS STREET
MAP/BLOCK/LOT 50/0/51


SALVAGE STONE
BLOCK SIGN

FLEXIBLE POROUS
PAVEMENT AT
EXISTING TREES TO
REMAIN



RED MAPLE

X EXISTING TREE TO BE
REMOVED

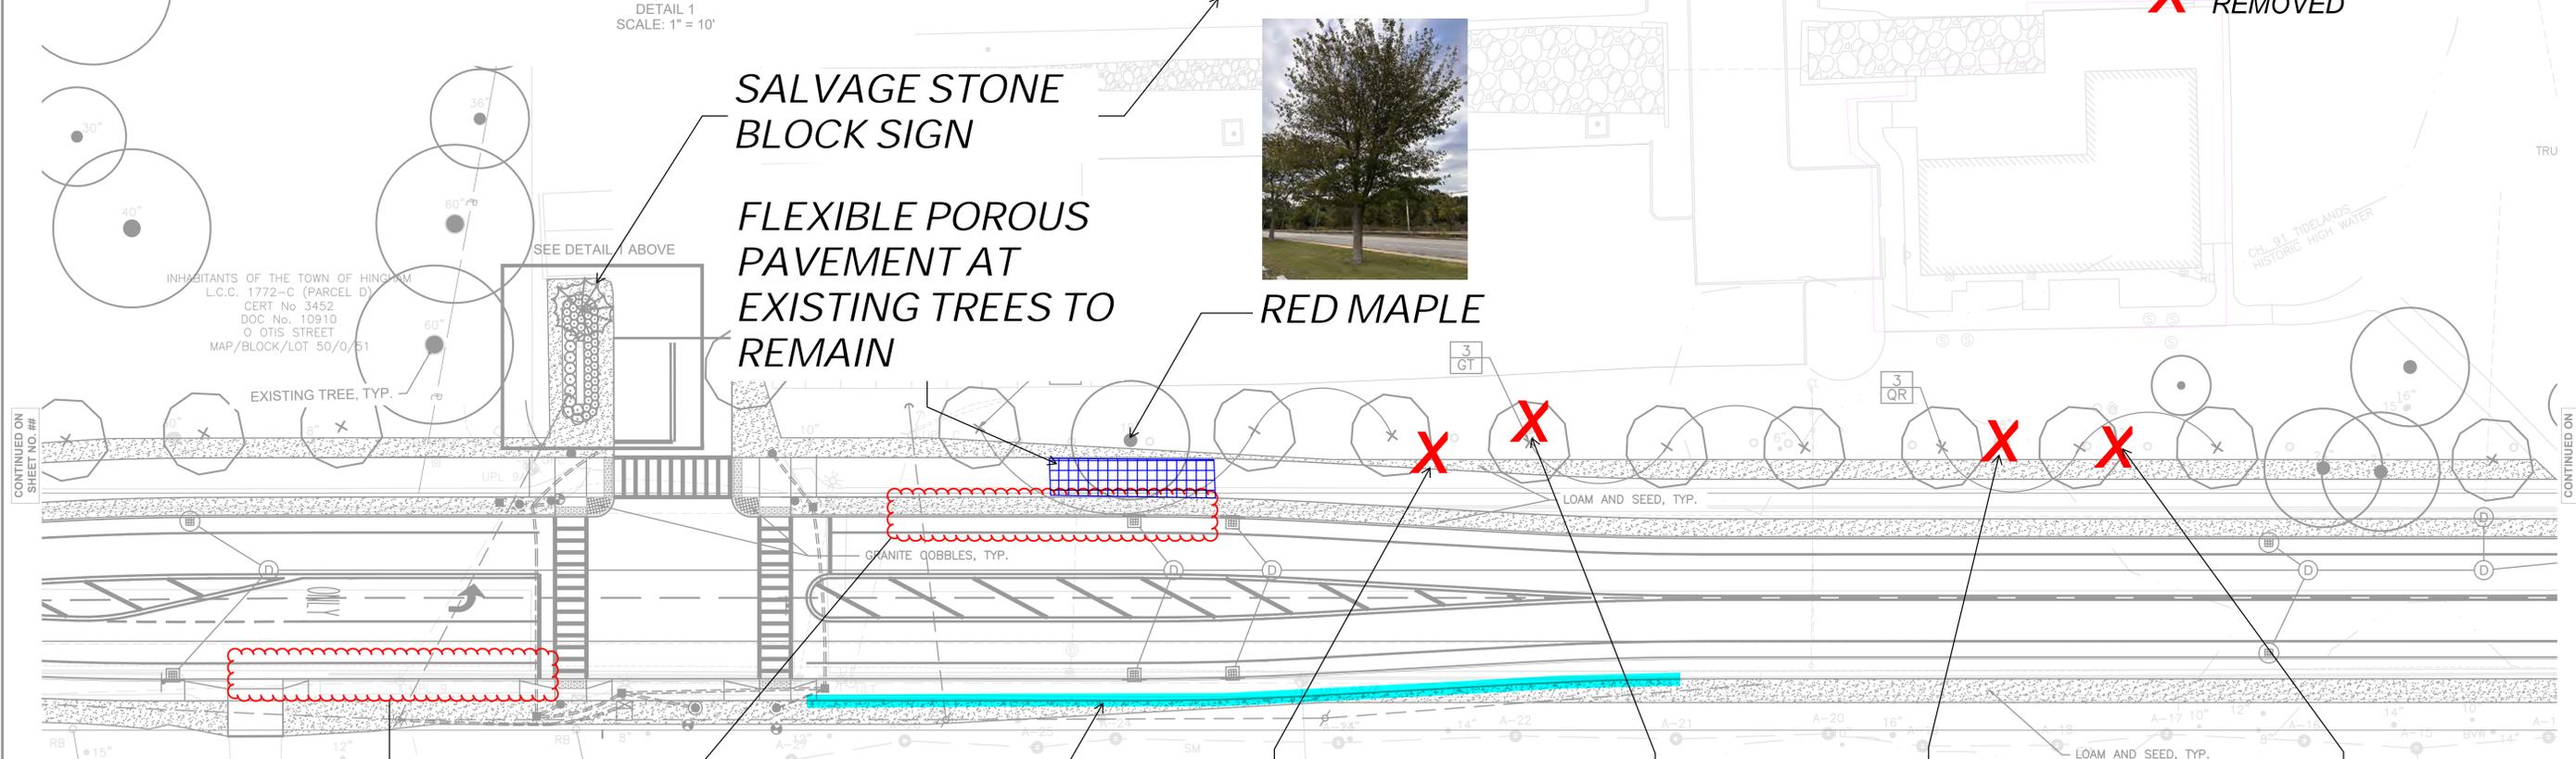

BUS STOP DESIGN
IN PROCESS

GUARDRAIL

HONEY LOCUST

OTIS STREET
(R) CATALPA

ASH

ASH



TOWN OF HINGHAM
BK/PG 2583/223
0 OTIS STREET
MAP/BLOCK/LOT 50/0/51



PLANT SCHEDULE

SYMB	QTY	BOTANICAL NAME	COMMON NAME	SIZE	COMMENTS
DECIDUOUS TREES					
GT	3	GLEDTISIA TRIACANTHOS INERMIS 'SKYLINE'	HONEY LOCUST	3-3.5" CAL.	B&B, SINGLE STEM, MATCHED, STRAIGHT CENTRAL LEADER
NS	1	NYSSA SYLVATICA	BLACKGUM	2"-2.5" CAL.	B&B, SINGLE STEM, MATCHED, STRAIGHT CENTRAL LEADER
QR	3	QUERCUS RUBRA	RED OAK	3-3.5" CAL.	B&B, SINGLE STEM, MATCHED, STRAIGHT CENTRAL LEADER
UA	3	ULMUS AMERICANA 'PRINCETON'	AMERICAN ELM	3-3.5" CAL.	B&B, SINGLE STEM, MATCHED, STRAIGHT CENTRAL LEADER
EVERGREEN TREES					
PR	1	PINUS RIGIDA	PITCH PINE	8'-10' HT.	B&B, FULL TO THE GROUND
SHRUBS					
XS	10	XANTHORHIZA SIMPLICISSIMA	YELLOWROOT	#3 CONT., 18" HT. MIN.	FULL AND ROUNDED, STRAIGHT ROW
GRASSES					
SH	45	SPOROBOLUS HETEROLEPIS	PRAIRIE DROPSEED	#2 CONT.	STRAIGHT ROW



**HINGHAM
ROUTE 3A RECONSTRUCTION**

STATE	FED. AID PROJ. NO.	SHEET NO.	TOTAL SHEETS
MA	-	## 279	
PROJECT FILE NO. 605168			

LANDSCAPE PLANS

- MATERIALS AND PLANTING LEGEND**
- EXISTING TREE
 - DECIDUOUS TREE PLANTING
 - EVERGREEN TREE PLANTING
 - LOAM AND SEED
 - GRANITE COBBLES
 - PERMEABLE PAVERS
 - STABILIZED STONEDUST
 - PLANTING AREA
 - PERENNIAL, SHRUB AND GRASS PLANTING
 - BENCH
 - BENCH SWING
 - GRANITE STONES
 - GRANITE STACKED WALL
 - GRANITE PLANTER CURB
 - BIKE RACK

X EXISTING TREE TO BE REMOVED

FLEXIBLE POROUS PAVEMENT AT EXISTING TREES TO REMAIN

WOOD FENCE IN FRONT OF RETAINING WALL

OTIS STREET (ROUTE 3A)

HONEY LOCUST (2)



PITCH PINE



AMY B. TORREY AND MATTHEW C. TORREY TRUSTEES OF THE "AMY B. TORREY 2007 TRUST"
BK/PG 50029/224
PB/PG 6/900 (PARCEL A)
33 SHIP STREET
MAP/BLOCK/LOT 50/0/40

TOWN OF HINGHAM CONSERVATION COMMISSION
BK/PG 41342/203
36 SHIP STREET
MAP/BLOCK/LOT 50/0/38.B

SHIP STREET (PUBLIC-VARIABLE WIDTH)


CONTINUED ON SHEET NO. ##

CONTINUED ON SHEET NO. ##

PLANT SCHEDULE

SYMB	QTY	BOTANICAL NAME	COMMON NAME	SIZE	COMMENTS
DECIDUOUS TREES					
AR	6	ACER RUBRUM 'RED SUNSET'	RED MAPLE	3-3.5" CAL.	B&B, SINGLE STEM, MATCHED, STRAIGHT CENTRAL LEADER, FULL BRANCHES, LIMB TO 7'
BP	4	BETULA POPULIFOLIA	GRAY BIRCH	8'-10' HT.	B&B, MULTI-STEM (3-5 STEMS), MATCHED, FULL BRANCHES
LS	4	LIQUIDAMBAR STYRACIFLUA 'ROTUNDILOBA'	ROUND LEAF SWEET GUM	3-3.5" CAL.	B&B, SINGLE STEM, MATCHED, STRAIGHT CENTRAL LEADER, FULL BRANCHES, LIMB TO 7'
QR	2	QUERCUS RUBRA	RED OAK	3-3.5" CAL.	B&B, SINGLE STEM, MATCHED, STRAIGHT CENTRAL LEADER, FULL BRANCHES, LIMB TO 7'



 

MATERIALS AND PLANTING LEGEND

- EXISTING TREE
- DECIDUOUS TREE PLANTING
- EVERGREEN TREE PLANTING
- LOAM AND SEED
- GRANITE COBBLES
- PERMEABLE PAVERS
- STABILIZED STONEDUST
- PLANTING AREA
- PERENNIAL, SHRUB AND GRASS PLANTING
- BENCH
- BENCH SWING
- GRANITE STONES
- GRANITE STACKED WALL
- GRANITE PLANTER CURB
- BIKE RACK

HINGHAM
ROUTE 3A RECONSTRUCTION

STATE	FED. AID PROJ. NO.	SHEET NO.	TOTAL SHEETS
MA	-	##	279
PROJECT FILE NO.		605168	

LANDSCAPE PLANS

TOWN OF HINGHAM - REC
BK/PG 1500/484
0 OTIS STREET
MAP/BLOCK/LOT 50/0/50

X EXISTING TREE TO BE REMOVED

INHABITANTS OF THE TOWN OF HINGHAM
BK/PG 1493/266
0 OTIS STREET
MAP/BLOCK/LOT 50/0/50

WOOD FENCE IN FRONT OF RETAINING WALL

LOAM AND SEED, TYP.

BENCHMARK:
NAIL IN LIGHT POLE
EL=9.93'
(NAVD88)

CH. 91 TIDELANDS HISTORIC HIGH WATER

CONTINUED ON SHEET NO. ##

CONTINUED ON SHEET NO. ##

HONEY LOCUST (3A)

MAPLE

LINDEN

HONEY LOCUST




CRAIG
/274
STREET
50/0/42



BARCLAY
661/159
0/395
STREET
LOT 50/0/43



BENCHMARK:
NAIL IN UP 2
EL=13.14'
(NAVD88)

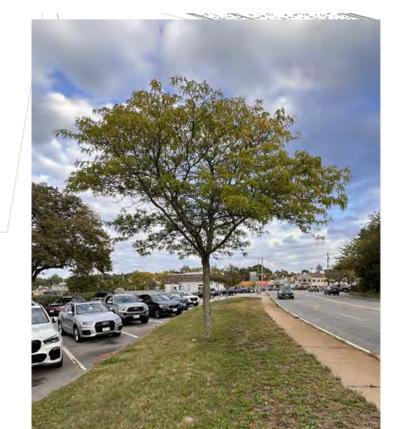

AMY B. TORREY AND MATTHEW C. TORREY TRUSTEES OF THE "AMY B. TORREY 2007 TRUST"
BK/PG 50029/224
PB/PG 6/900 (PARCEL A)
33 SHIP STREET
MAP/BLOCK/LOT 50/0/40

N/F
21 COTTAGE STREET, LLC
BK/PG 49807/107
PB/PG 6/900 (PARCEL B)
21 COTTAGE STREET
MAP/BLOCK/LOT 50/0/41

PLANT SCHEDULE

SYMB	QTY	BOTANICAL NAME	COMMON NAME	SIZE	COMMENTS
DECIDUOUS TREES					
GT	2	GLEDTISIA TRIACANTHOS INERMIS 'SKYLINE'	HONEY LOCUST	3-3.5" CAL.	B&B, SINGLE STEM, MATCHED, STRAIGHT CENTRAL LEADER, FULL BRANCHES, LIMB TO 7'
UA	3	ULMUS AMERICANA 'PRINCETON'	AMERICAN ELM	3-3.5" CAL.	B&B, SINGLE STEM, MATCHED, STRAIGHT CENTRAL LEADER, FULL BRANCHES, LIMB TO 7'



PLANT SCHEDULE


SYMB	QTY	BOTANICAL NAME	COMMON NAME	SIZE	COMMENTS
DECIDUOUS TREES					
AR	1	ACER RUBRUM 'RED SUNSET'	RED MAPLE	3-3.5" CAL.	B&B, SINGLE STEM, MATCHED, STRAIGHT CENTRAL LEADER, FULL BRANCHES, LIMB TO 7'
NS	1	NYSSA SYLVATICA	BLACKGUM	2"-2.5" CAL.	B&B, SINGLE STEM, MATCHED, STRAIGHT CENTRAL LEADER, FULL BRANCHES, LIMB TO 7'
PA	1	PLATANUS X ACERIFOLIA	LONDON PLANE	3-3.5" CAL.	B&B, SINGLE STEM, MATCHED, STRAIGHT CENTRAL LEADER, FULL BRANCHES, LIMB TO 7'
UA	4	ULMUS AMERICANA 'PRINCETON'	AMERICAN ELM	3-3.5" CAL.	B&B, SINGLE STEM, MATCHED, STRAIGHT CENTRAL LEADER, FULL BRANCHES, LIMB TO 7'
ORNAMENTAL TREES					
AA	1	AMELANCHIER ARBOREA	DOWNY SERVICEBERRY	8'-10' HT.	B&B, MULTI-STEM (MIN. 4 TRUNKS), MATCHED, FULL BRANCHES, LIMB TO 4'
SHRUBS					
SCH	35	SYMPHORICARPOS X CHENAULTII 'HANCOCK'	HANCOCK CHENAULT CORALBERRY	#3 CONT., 18" HT. MIN.	FULL AND ROUNDED, STAGGERED ROWS

X EXISTING TREE TO BE REMOVED

**HINGHAM
ROUTE 3A RECONSTRUCTION**


STATE	FED. AID PROJ. NO.	SHEET NO.	TOTAL SHEETS
MA	-	##	279
PROJECT FILE NO.		605168	

LANDSCAPE PLANS

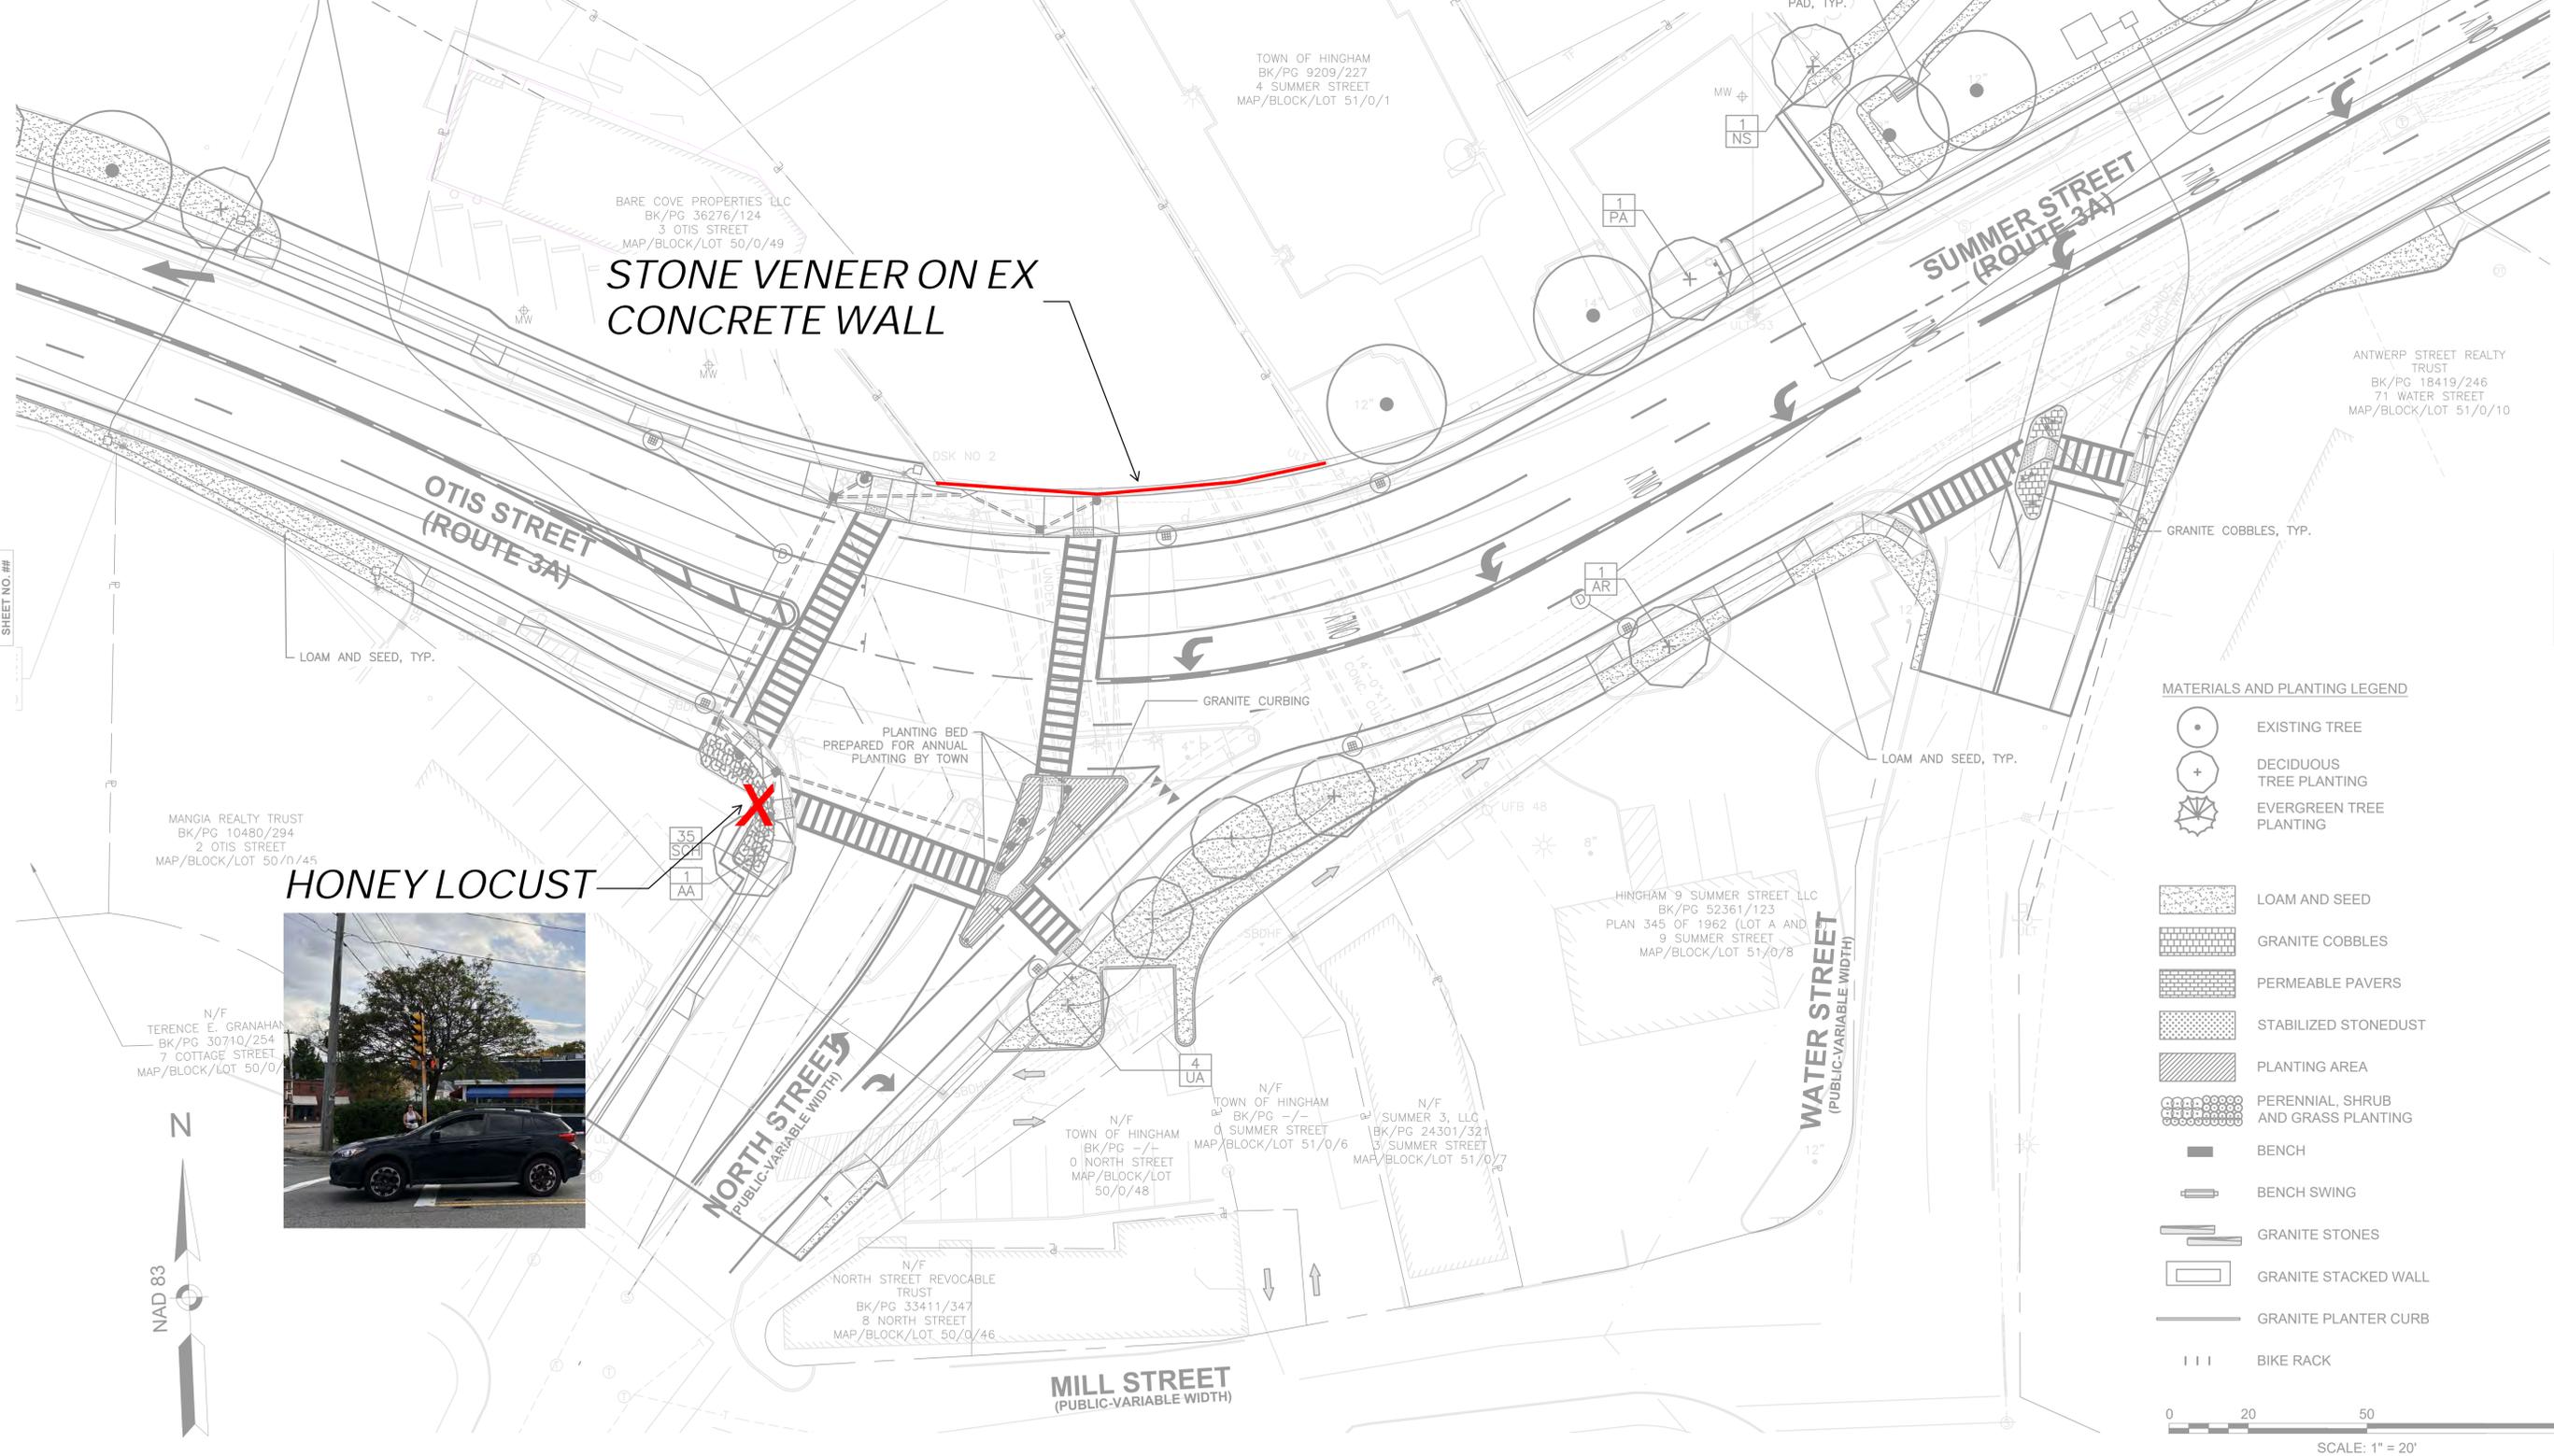

MATERIALS AND PLANTING LEGEND

- EXISTING TREE
- DECIDUOUS TREE PLANTING
- EVERGREEN TREE PLANTING
- LOAM AND SEED
- GRANITE COBBLES
- PERMEABLE PAVERS
- STABILIZED STONEDUST
- PLANTING AREA
- PERENNIAL, SHRUB AND GRASS PLANTING
- BENCH
- BENCH SWING
- GRANITE STONES
- GRANITE STACKED WALL
- GRANITE PLANTER CURB
- BIKE RACK

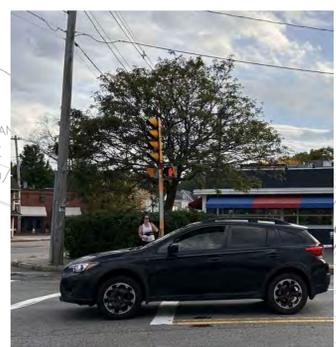

HONEY LOCUST

CONTINUED ON SHEET NO. ##

CONTINUED ON SHEET NO. ##



JUNIPER REMOVAL



SHRUB REMOVAL



GATE TO MARINA CONFLICT



MULTI STEM OAK

X EXISTING TREE TO BE REMOVED

MATERIALS AND PLANTING LEGEND

- EXISTING TREE
- DECIDUOUS TREE PLANTING
- EVERGREEN TREE PLANTING


- STABILIZED STONEDUST
- PLANTING AREA
- PERENNIAL, SHRUB AND GRASS PLANTING
- BENCH
- BENCH SWING
- GRANITE STONES
- GRANITE STACKED WALL

HINGHAM ROUTE 3A RECONSTRUCTION

STATE	FED. AID PROJ. NO.	SHEET NO.	TOTAL SHEETS
MA	-	## 279	279
PROJECT FILE NO.		605168	

LANDSCAPE PLANS

- GRANITE PLANTER CURB
- BIKE RACK

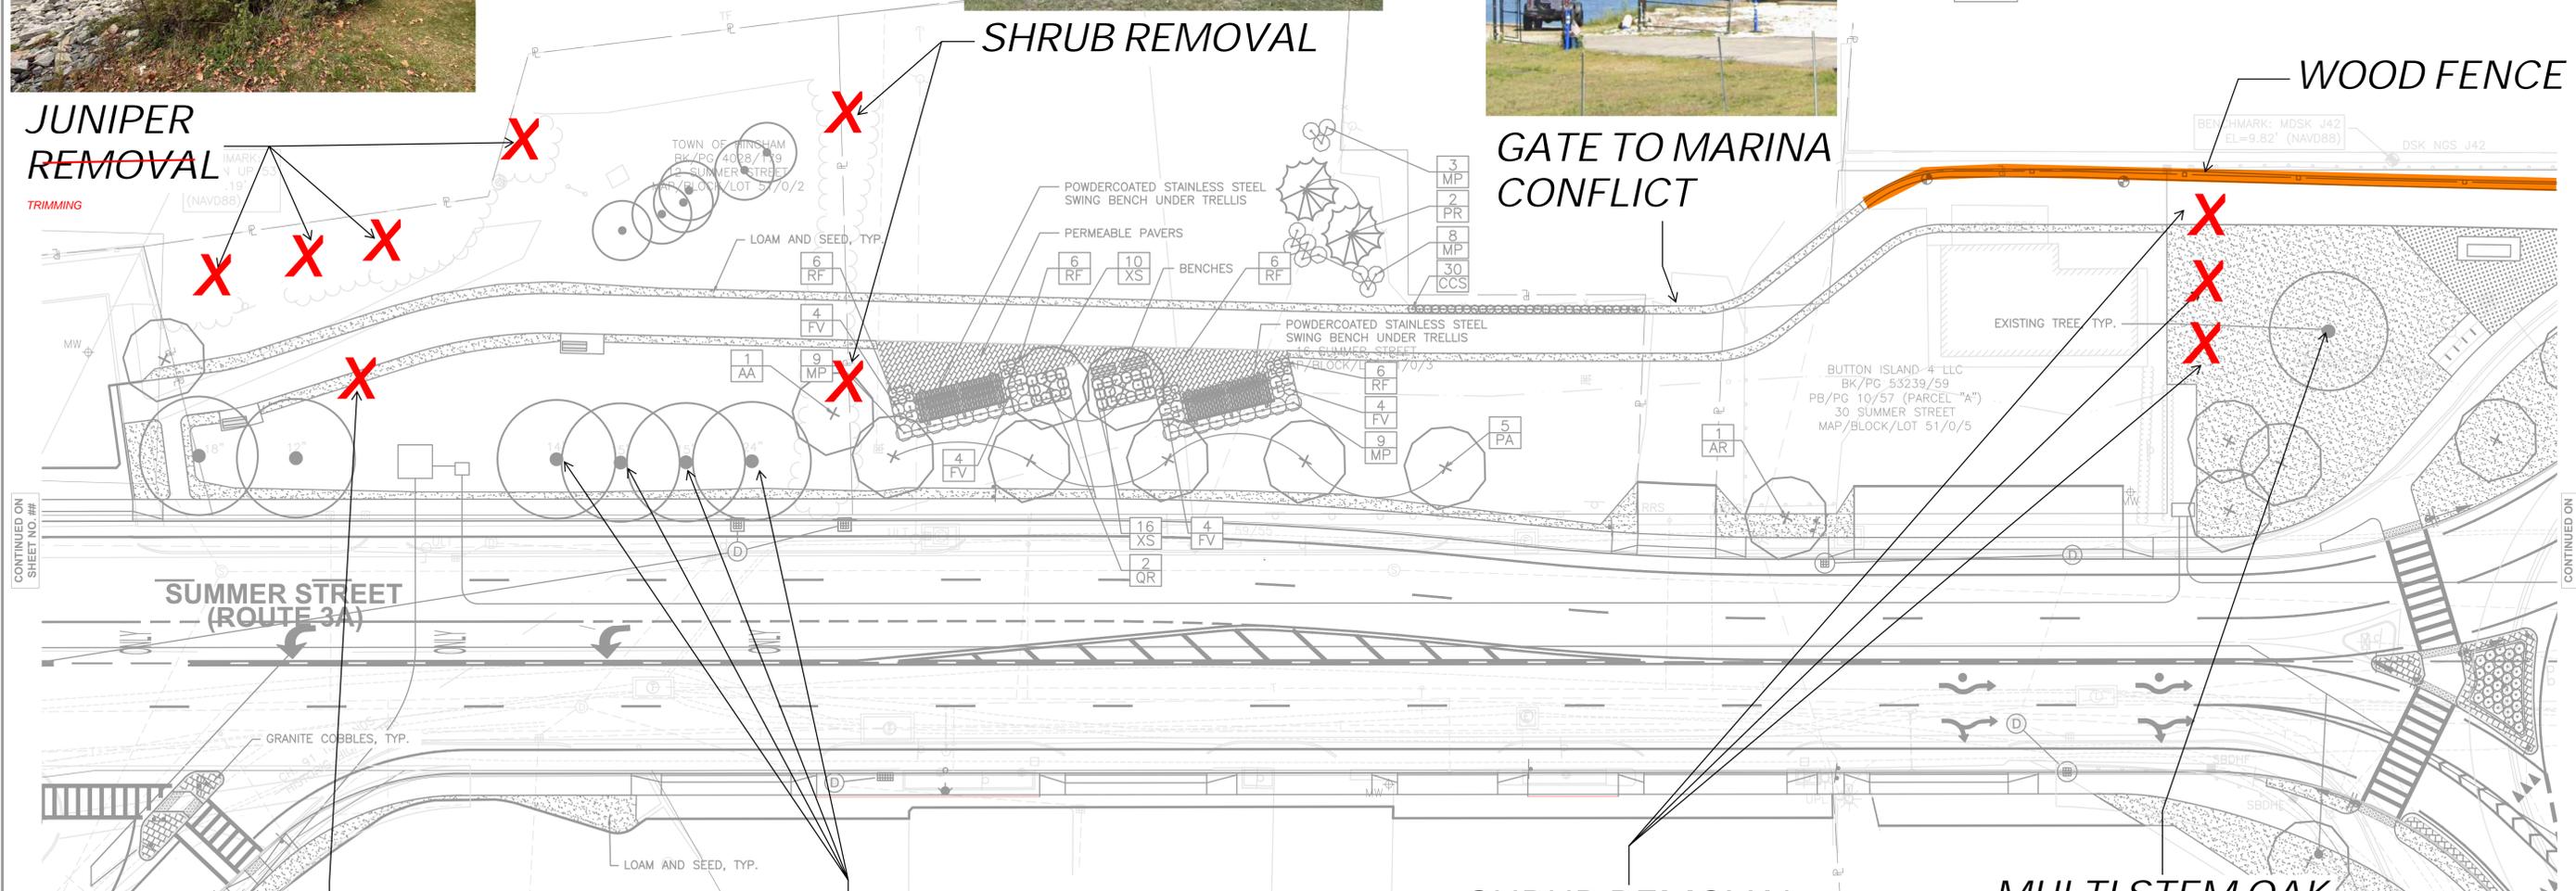

CONTINUED ON SHEET NO. ##

CONTINUED ON SHEET NO. ##



BEACH PLUM



LONDON PLANE





SHRUB REMOVAL

NAME	SIZE	QUANTITY
BEACH PLUM	3-3.5"	30
LONDON PLANE	3-3.5"	30
SHRUB	3-3.5"	30
MULTI STEM OAK	8'-10'	3
PERENNIAL	8'-10'	24
GRASSES	8'-10'	30
ORANGE CONEFLOWER	#3 CO.	3
STRAIGHT ROW	#3 CO.	3
CALAMAGROSTIS CANADENSIS	#2 CO.	2
BLUEJOINT GRASS	#2 CO.	2
RUDBECKIA FULGIDA	#2 CONT.	2



SCALE: 1" = 20'

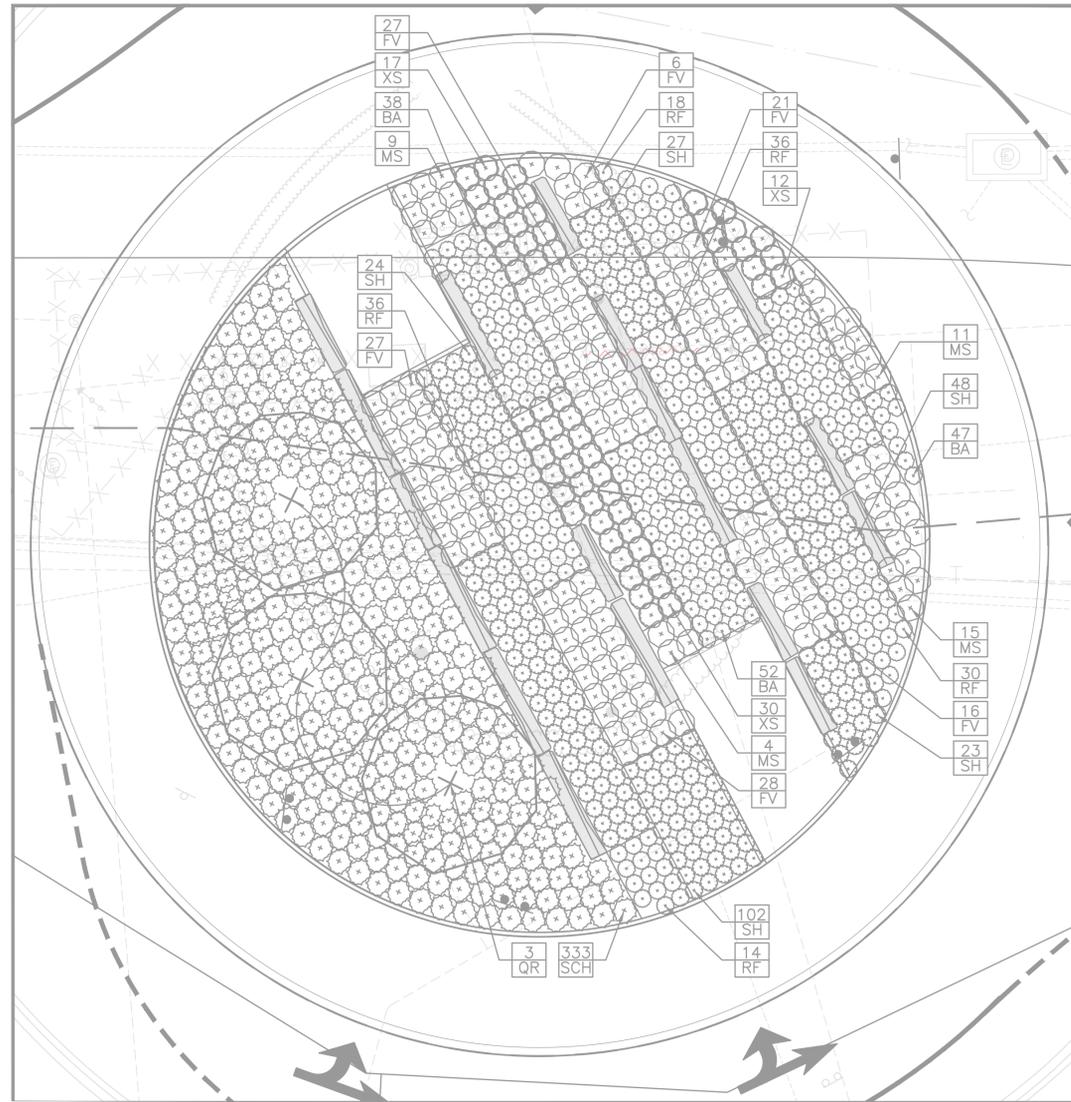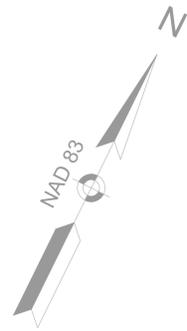

CONTINUED ON SHEET NO. ##

CONTINUED ON SHEET NO. ##

MATERIALS AND PLANTING LEGEND

- | | | | |
|--|-------------------------|--|-------------------------------------|
| | EXISTING TREE | | STABILIZED STONEDUST |
| | DECIDUOUS TREE PLANTING | | PLANTING AREA |
| | EVERGREEN TREE PLANTING | | PERENNIAL, SHRUB AND GRASS PLANTING |
| | LOAM AND SEED | | BENCH |
| | GRANITE COBBLES | | BENCH SWING |
| | PERMEABLE PAVERS | | GRANITE STONES |
| | | | GRANITE STACKED WALL |
| | | | GRANITE PLANTER CURB |
| | | | BIKE RACK |

HINGHAM ROUTE 3A RECONSTRUCTION

STATE	FED. AID PROJ. NO.	SHEET NO.	TOTAL SHEETS
MA	-	##	279
PROJECT FILE NO.		605168	

LANDSCAPE PLANS

Plant Schedule - Shrubs, Grasses and Groundcover



Lowmound Forsythia <i>Forsythia viridissima 'Bronxensis'</i>	Northern Bayberry <i>Myrica Pensylvanica</i>	Hancock Chenault Coralberry <i>Symphoricarpos x chenaultii</i>	Yellowroot <i>Xanthorhiza simplicissima</i>	Feather Reed Grass <i>Calamagrostis acutiflora 'Karl Foerster'</i>
Chinese Silver Grass <i>Miscanthus sinensis</i>	Prairie Dropseed <i>Sporobolus heterolepis</i>	Orange Coneflower <i>Rudbeckia fulgida</i>	Blue False Indigo <i>Baptisia australis</i>	

PLANT SCHEDULE

SYMB	QTY	BOTANICAL NAME	COMMON NAME	SIZE	COMMENTS
DECIDUOUS TREES					
QR	3	QUERCUS RUBRA	RED OAK	3-3.5" CAL.	B&B, SINGLE STEM, MATCHED, STRAIGHT CENTRAL LEADER, FULL BRANCHES, LIMB TO 7'
SHRUBS					
FV	125	FORSYTHIA VIRIDISSIMA 'BRONXENSIS'	LOWMOUND FORSYTHIA	#3 CONT., 24" HT. MIN.	FULL AND ROUNDED, STRAIGHT ROW
SCH	333	SYMPHORICARPOS X CHENAULTII 'HANCOCK'	HANCOCK CHENAULT	#3 CONT., 18" HT. MIN.	FULL AND ROUNDED, STAGGERED ROWS
XS	59	XANTHORHIZA SIMPLICISSIMA	YELLOWROOT	#3 CONT., 18" HT. MIN.	FULL AND ROUNDED, STRAIGHT ROW
PERENNIAL					
BA	137	BAPTISIA AUSTRALIS	BLUE FALSE INDIGO	#2 CONT.	STRAIGHT ROW
RF	134	RUDBECKIA FULGIDA	ORANGE CONEFLOWER	#2 CONT.	STRAIGHT ROW
GRASSES					
MS	62	MISCANTHUS SINENSIS	CHINESE SILVER GRASS	#2 CONT.	STRAIGHT ROW
SH	201	SPOROBOLUS HETEROLEPIS	PRAIRIE DROPSEED	#2 CONT.	STRAIGHT ROW




HINGHAM ROUTE 3A RECONSTRUCTION

STATE	FED. AID PROJ. NO.	SHEET NO.	TOTAL SHEETS
MA	-	##	279
PROJECT FILE NO.		605168	

LANDSCAPE PLANS

MATERIALS AND PLANTING LEGEND

- EXISTING TREE
- DECIDUOUS TREE PLANTING
- EVERGREEN TREE PLANTING
- LOAM AND SEED
- GRANITE COBBLES
- PERMEABLE PAVERS
- STABILIZED STONEDUST
- PLANTING AREA
- PERENNIAL, SHRUB AND GRASS PLANTING
- BENCH
- BENCH SWING
- GRANITE STONES
- GRANITE STACKED WALL
- GRANITE PLANTER CURB
- BIKE RACK

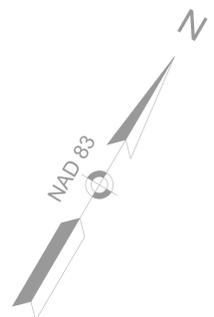

**RETAINING WALL AND
CHAIN LINK FENCE**

**RETAINING WALL
WOOD FENCE**

SUMMER STREET

GRANITE COBBLE MEDIAN

LOAM AND SEED, TYP.

BENCHMARK:
NAIL IN UP
EL=19.79'
(NAVD88)

TOWN OF HINGHAM
BK/PG 3311/496
50 SUMMER STREET
MAP/BLOCK/LOT 51/0/59

BENCHMARK:
NAIL IN UP
EL=33.35'
(NAVD88)

ALISON AYERS-PTAZEK
BK/PG 45241/113
PB/PG 20/567 (LOT C-1)
71 SUMMER STREET
MAP/BLOCK/LOT 51/0/68

WILLIAM MOORE AND SIOBHAN
O'MAHONY
BK/PG 53658/295
PB/PG 2617/145 (LOT B)
61 SUMMER STREET
MAP/BLOCK/LOT 51/0/36

N/F
THOMAS W. LEWIS AND DIANE M.
LEWIS
BK/PG 27902/1
51 SUMMER STREET
MAP/BLOCK/LOT 51/0/35

MICHAEL F. BLAIR AND MARYANNE
BLAIR
BK/PG 5270/453
73 SUMMER STREET
MAP/BLOCK/LOT 51/0/37




HINGHAM ROUTE 3A RECONSTRUCTION

STATE	FED. AID PROJ. NO.	SHEET NO.	TOTAL SHEETS
MA	-	##	279
PROJECT FILE NO.		605168	

LANDSCAPE PLANS

MATERIALS AND PLANTING LEGEND

- EXISTING TREE
- DECIDUOUS TREE PLANTING
- EVERGREEN TREE PLANTING
- STABILIZED STONEDUST
- PLANTING AREA
- PERENNIAL, SHRUB AND GRASS PLANTING
- BENCH
- BENCH SWING
- GRANITE STONES
- GRANITE STACKED WALL
- LOAM AND SEED
- GRANITE COBBLES
- PERMEABLE PAVERS
- GRANITE PLANTER CURB
- BIKE RACK

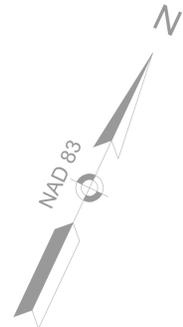

ELISABETH K. VANZURA, TR.
ELISABETH K. VANZURA TRUST
BK/PG 43435/90
PB/PG 2601/298 (PARCEL #1)
2 STEAMBOAT LANE
MAP/BLOCK/LOT 51/0/60

STEAMBOAT LANE
(PRIVATE-12' WIDE)

STEAMBOAT LANE
(PRIVATE-10' WIDE)

RETAINING WALL
WOOD FENCE

TOWN OF HINGHAM
BK/PG 3311/496
50 SUMMER STREET
MAP/BLOCK/LOT 51/0/59

BENCHMARK:
NAIL IN UP
EL=3.3755'
(NAVD83)

SUMMER STREET

GRANITE COBBLE MEDIAN

LOAM AND SEED, TYP.

THOMAS J. WILLSON AND DIANE W.
WILLSON, TR. THE WILLSON FAMILY
REALTY TRUST
BK/PG 17697/207
PB/PG 18/342 (LOT 7)
88 SUMMER STREET
MAP/BLOCK/LOT 51/0/63

THOMAS J. WILLSON AND
WILLSON, TR. THE WILLSON
REALTY TRUST
BK/PG 17697/207
PB/PG 18/342 (LOT 7)
88 SUMMER STREET
MAP/BLOCK/LOT 51/0/63

MICHAEL F. BLAIR AND MARYANNE
BLAIR
BK/PG 5270/453
73 SUMMER STREET
MAP/BLOCK/LOT 51/0/37

ARTHUR W. STELLAR AND DEBORAH
H. STELLAR
BK/PG 33129/16
75 SUMMER STREET
MAP/BLOCK/LOT 51/0/69

MONICA LEE GRIFFIN AND
JOHN K. GRIFFIN
BK/PG 57837/88
PLAN 249 OF 1954
83 SUMMER STREET
MAP/BLOCK/LOT 51/0/39

JAMES M. MCMANUS AND
CHARLENE GOFF MCMANUS
BK/PG 10665/66
87 SUMMER STREET
MAP/BLOCK/LOT 51/0/40

EUGINO Y. KIM AND SARAH
A. KIM
BK/PG 12670/39
91 SUMMER STREET
MAP/BLOCK/LOT 51/0/44





IN AND DIANE W. WILLSON FAMILY TRUST
697/207
42 (LOT 7)
R STREET
OT 51/0/63

BUTTON COVE ROAD
(PUBLIC-40' WIDE)

MATTHEW RUSCITTO AND MEGHAN RUSCITTO
BK/PG 48312/65
PB/PG 6/611
104 SUMMER STREET
MAP/BLOCK/LOT 51/0/65

JOANNA WURTELE
BK/PG 56158/108
PB/PG 18/341 (LOT 1)
1 BUTTON COVE ROAD
MAP/BLOCK/LOT 51/0/64.Acp

LOAM AND SEED, TYP.

MATERIALS AND PLANTING LEGEND

- EXISTING TREE
- DECIDUOUS TREE PLANTING
- EVERGREEN TREE PLANTING
- LOAM AND SEED
- GRANITE COBBLES
- PERMEABLE PAVERS
- STABILIZED STONEDUST
- PLANTING AREA
- PERENNIAL, SHRUB AND GRASS PLANTING
- BENCH
- BENCH SWING
- GRANITE STONES
- GRANITE STACKED WALL
- GRANITE PLANTER CURB
- BIKE RACK

HINGHAM ROUTE 3A RECONSTRUCTION

STATE	FED. AID PROJ. NO.	SHEET NO.	TOTAL SHEETS
MA	-	##	279
PROJECT FILE NO.		605168	

LANDSCAPE PLANS

CONTINUED ON SHEET NO. ##

CONTINUED ON SHEET NO. ##

ND SARAH
10/39
STREET
51/0/44

SUMMER STREET

GRANITE COBBLE MEDIAN


BENCHMARK:
NAIL IN UP 59/30
EL=39.12'
(NAVD88)

BENJAMIN MARK DULIEU AND SARAH CADIGAN DULIEU
BK/PG 47900/267
PLAN 291 OF 1952
115 SUMMER STREET
MAP/BLOCK/LOT 52/0/5.B

CHRISTINA M. VITTORINI AND JASON VITTORINI
BK/PG 44941/189
PB/PG 10/778
1 BARNES ROAD
MAP/BLOCK/LOT 51/0/45

AMANDA SHIELDS AND CLARK SHIELDS
BK/PG 45866/9
PB/PG 10/778
105 R SUMMER STREET
MAP/BLOCK/LOT 52/0/4



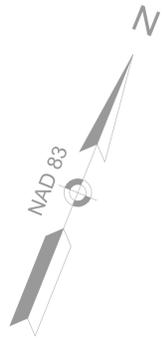

MATERIALS AND PLANTING LEGEND

- | | | | |
|--|-------------------------|--|-------------------------------------|
| | EXISTING TREE | | STABILIZED STONEDUST |
| | DECIDUOUS TREE PLANTING | | PLANTING AREA |
| | EVERGREEN TREE PLANTING | | PERENNIAL, SHRUB AND GRASS PLANTING |
| | LOAM AND SEED | | BENCH |
| | GRANITE COBBLES | | BENCH SWING |
| | PERMEABLE PAVERS | | GRANITE STONES |
| | | | GRANITE STACKED WALL |
| | | | GRANITE PLANTER CURB |
| | | | BIKE RACK |

**HINGHAM
ROUTE 3A RECONSTRUCTION**


STATE	FED. AID PROJ. NO.	SHEET NO.	TOTAL SHEETS
MA	-	##	279
PROJECT FILE NO.		605168	

LANDSCAPE PLANS

VINCENT A. MANGILI
THOMPSON
BK/PG 45880/292
PB/PG 7/114 (LOT D)
0 SUMMER STREET
MAP/BLOCK/LOT 52/0/3

CONTINUED ON
SHEET NO. ##

CONTINUED ON
SHEET NO. ##

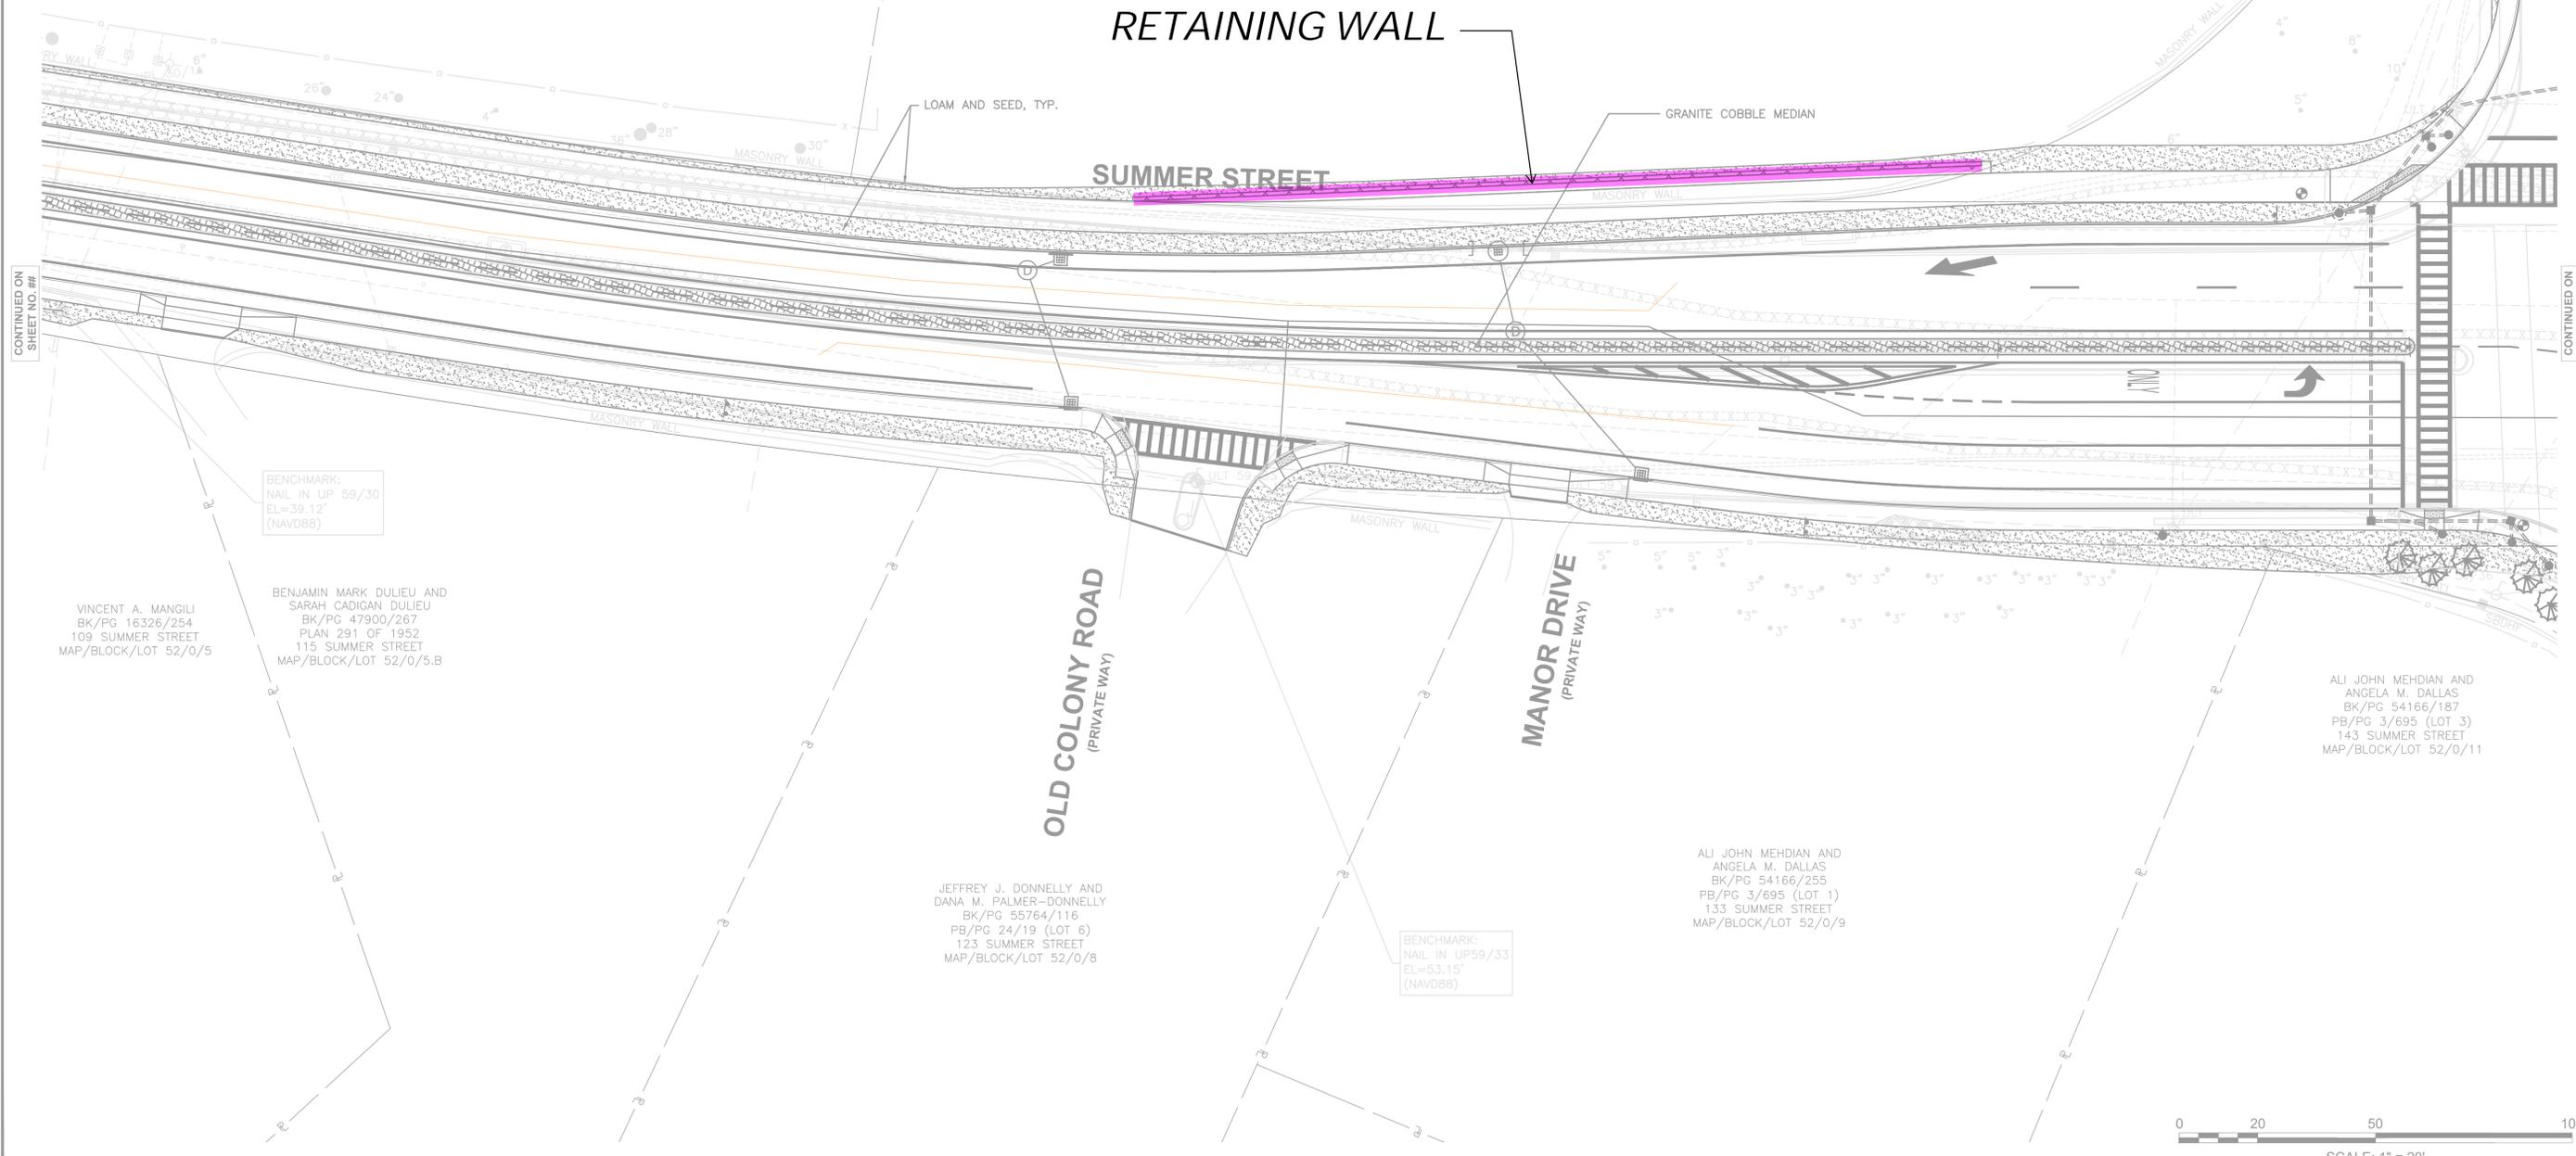

BENCHMARK:
NAIL IN UP 59/30
EL=39.12'
(NAVD88)

VINCENT A. MANGILI
BK/PG 16326/254
109 SUMMER STREET
MAP/BLOCK/LOT 52/0/5

BENJAMIN MARK DULIEU AND
SARAH CADIGAN DULIEU
BK/PG 47900/267
PLAN 291 OF 1952
115 SUMMER STREET
MAP/BLOCK/LOT 52/0/5.B

OLD COLONY ROAD
(PRIVATE WAY)

MANOR DRIVE
(PRIVATE WAY)

JEFFREY J. DONNELLY AND
DANA M. PALMER-DONNELLY
BK/PG 55764/116
PB/PG 24/19 (LOT 6)
123 SUMMER STREET
MAP/BLOCK/LOT 52/0/8

BENCHMARK:
NAIL IN UP59/33
EL=53.15'
(NAVD88)

ALI JOHN MEHDIAN AND
ANGELA M. DALLAS
BK/PG 54166/255
PB/PG 3/695 (LOT 1)
133 SUMMER STREET
MAP/BLOCK/LOT 52/0/9

ALI JOHN MEHDIAN AND
ANGELA M. DALLAS
BK/PG 54166/187
PB/PG 3/695 (LOT 3)
143 SUMMER STREET
MAP/BLOCK/LOT 52/0/11



**HINGHAM
ROUTE 3A RECONSTRUCTION**

STATE	FED. AID PROJ. NO.	SHEET NO.	TOTAL SHEETS
MA	-	##	279
PROJECT FILE NO.		605168	

LANDSCAPE PLANS


MATERIALS AND PLANTING LEGEND

-  EXISTING TREE
-  DECIDUOUS TREE PLANTING
-  EVERGREEN TREE PLANTING
-  LOAM AND SEED
-  GRANITE COBBLES
-  PERMEABLE PAVERS
-  STABILIZED STONEDUST
-  PLANTING AREA
-  PERENNIAL, SHRUB AND GRASS PLANTING
-  BENCH
-  BENCH SWING
-  GRANITE STONES
-  GRANITE STACKED WALL
-  GRANITE PLANTER CURB
-  BIKE RACK

INHABITANTS OF THE TOWN OF HINGHAM (CONSERVATION COMMISSION)
L.C.C. 12527-C (LOT 2)
CERT No. 57535
DOC No. 175376
0 MARTINS LANE
MAP/BLOCK/LOT 41/0/49

TOWN OF HINGHAM CONSERVATION
L.C.C. 12527-E (LOT 8)
CERT No. 65095
DOC No. 270231
0 ROCKLAND STREET
MAP/BLOCK/LOT 41/0/51.A

BENCHMARK:
SQUARE CUT IN CONCRETE ISLAND
EL=51.72'
(NAVD88)

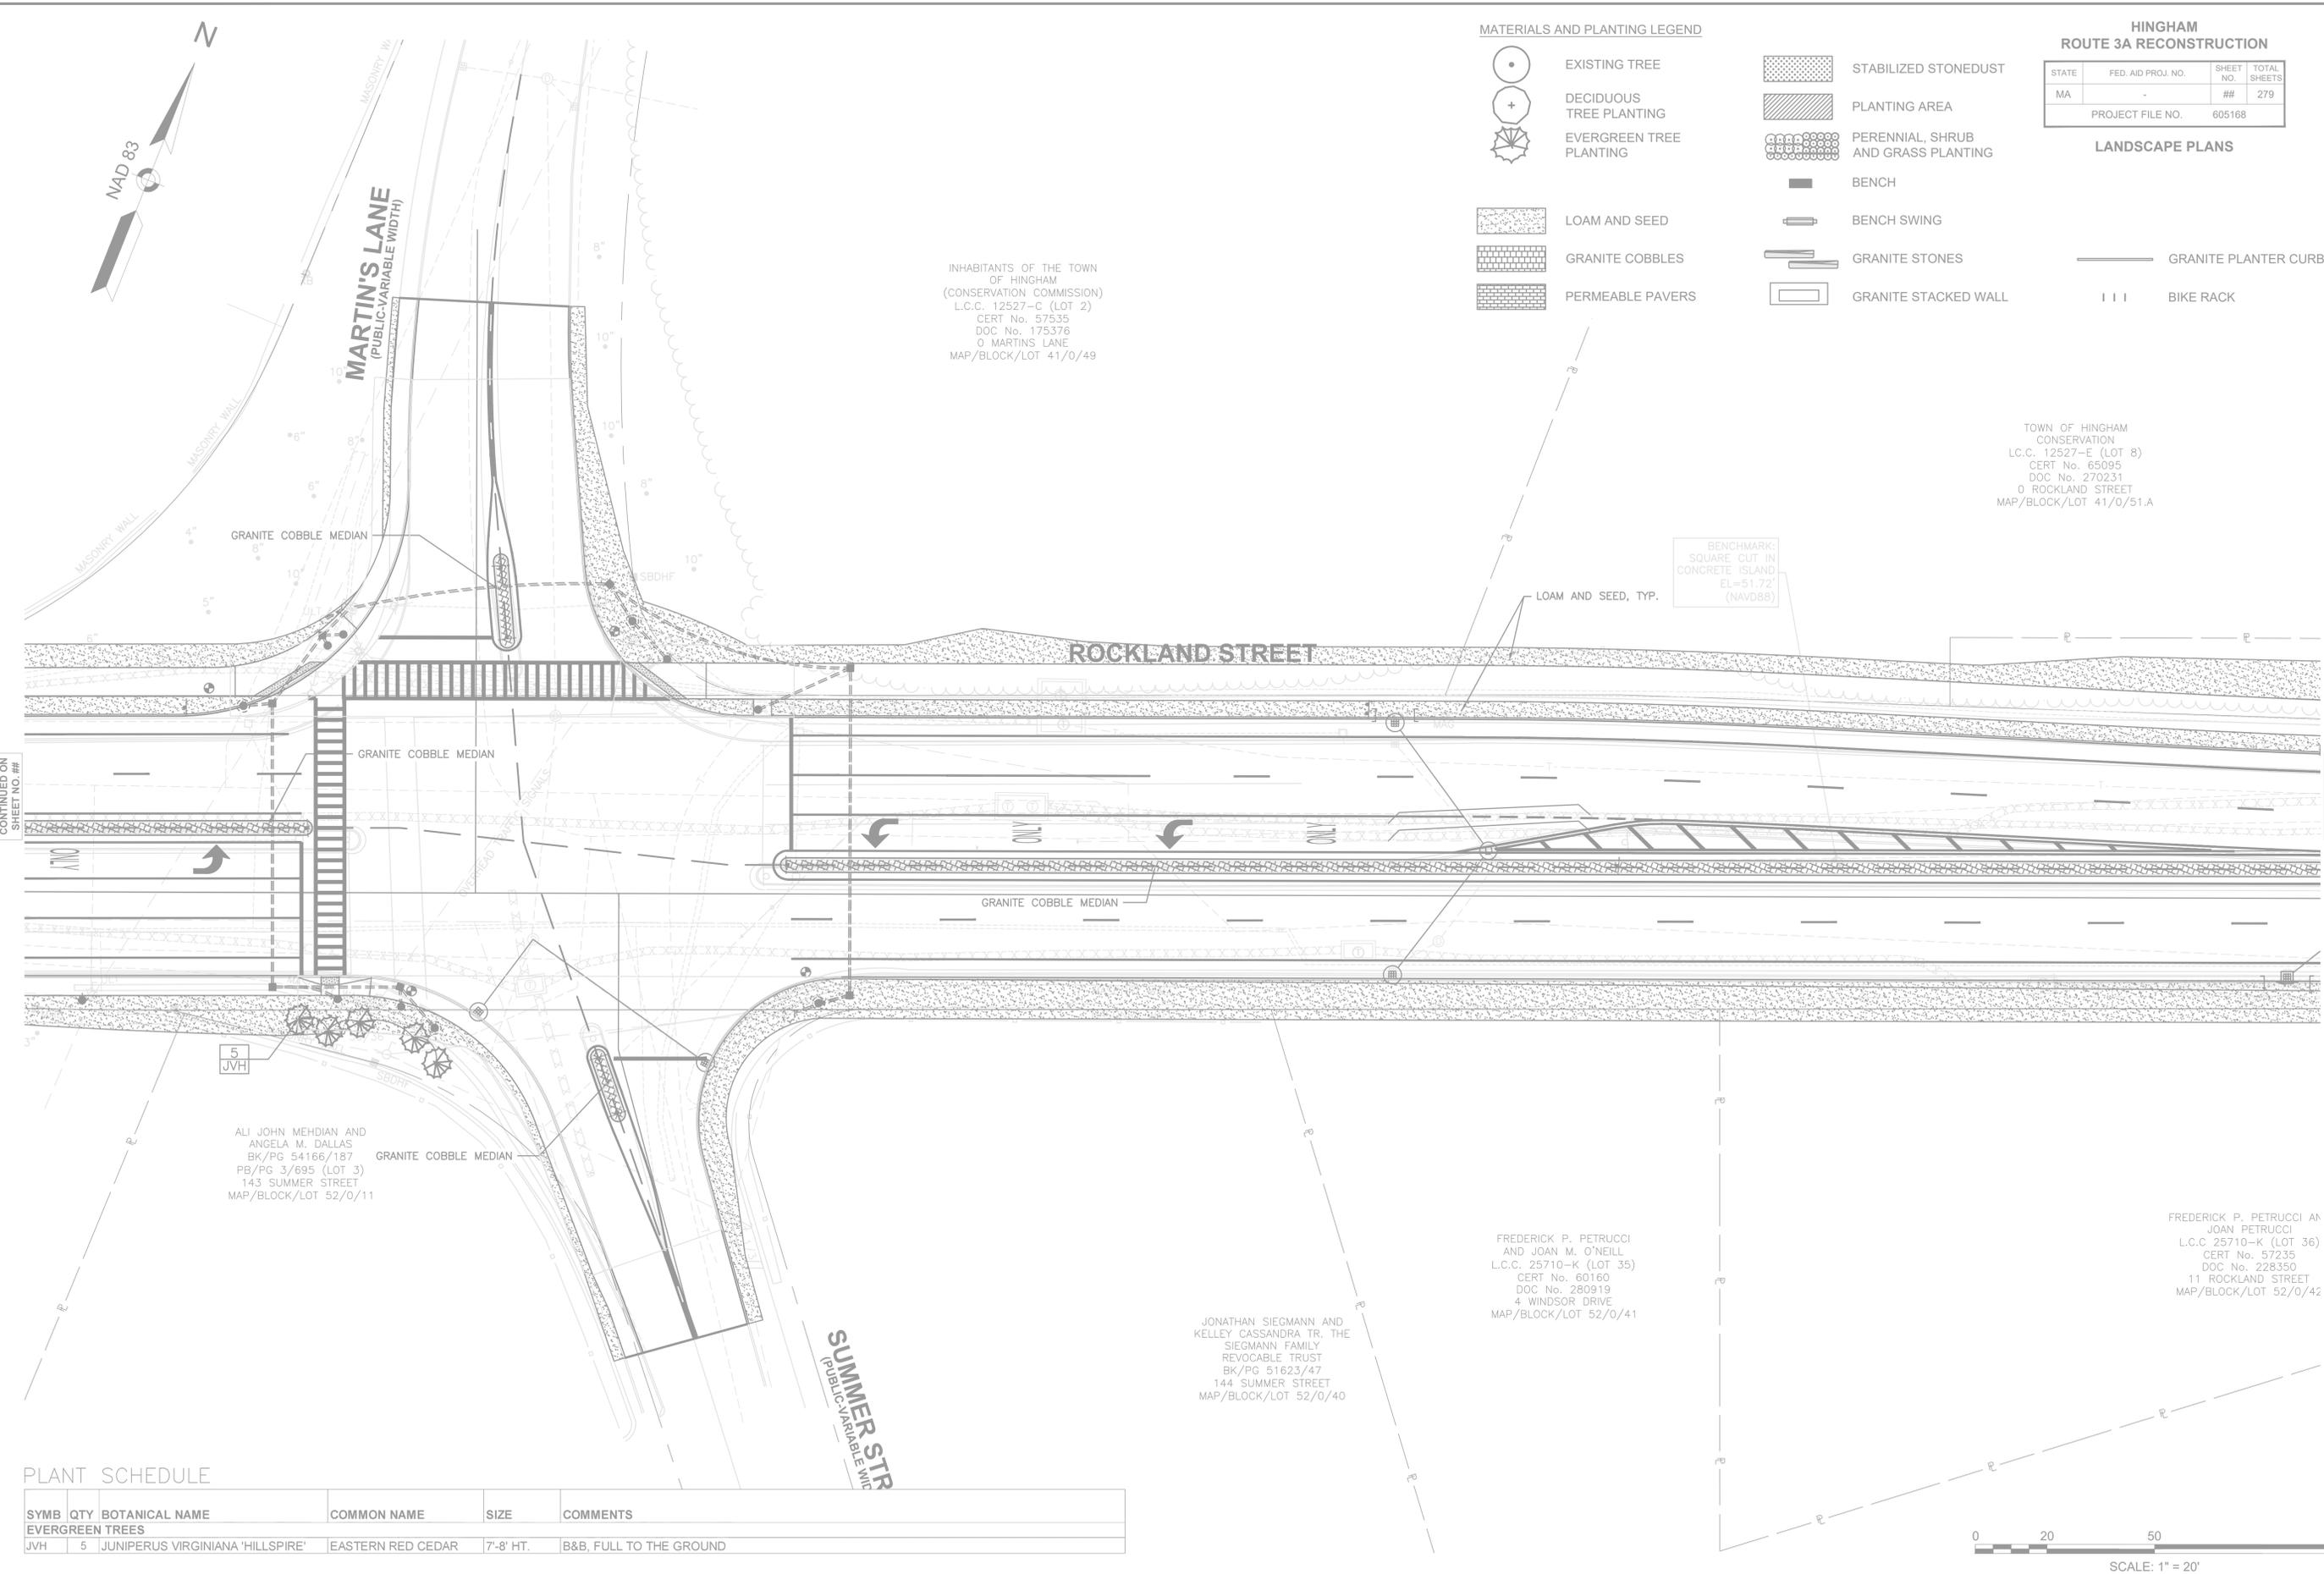

CONTINUED ON SHEET NO. ##

CONTINUED ON SHEET NO. ##

ALI JOHN MEHDIAN AND ANGELA M. DALLAS
BK/PG 54166/187
PB/PG 3/695 (LOT 3)
143 SUMMER STREET
MAP/BLOCK/LOT 52/0/11

JONATHAN SIEGMANN AND KELLEY CASSANDRA TR. THE SIEGMANN FAMILY REVOCABLE TRUST
BK/PG 51623/47
144 SUMMER STREET
MAP/BLOCK/LOT 52/0/40


FREDERICK P. PETRUCCI AND JOAN M. O'NEILL
L.C.C. 25710-K (LOT 35)
CERT No. 60160
DOC No. 280919
4 WINDSOR DRIVE
MAP/BLOCK/LOT 52/0/41

FREDERICK P. PETRUCCI AND JOAN PETRUCCI
L.C.C. 25710-K (LOT 36)
CERT No. 57235
DOC No. 228350
11 ROCKLAND STREET
MAP/BLOCK/LOT 52/0/42

PLANT SCHEDULE

SYMB	QTY	BOTANICAL NAME	COMMON NAME	SIZE	COMMENTS
EVERGREEN TREES					
JVH	5	JUNIPERUS VIRGINIANA 'HILLSPIRE'	EASTERN RED CEDAR	7'-8' HT.	B&B, FULL TO THE GROUND



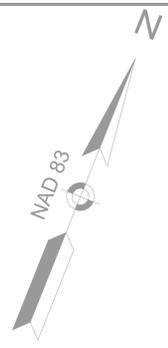

TOWN OF HINGHAM CONSERVATION
L.C.C. 12527-D (LOT 5)
CERT No. 57597
DOC No. 175550
0 ROCKLAND STREET
MAP/BLOCK/LOT 41/0/50

TOWN OF HINGHAM CONSERVATION
L.C.C. 12527-E (LOT 8)
CERT No. 65095
DOC No. 270231
0 ROCKLAND STREET
MAP/BLOCK/LOT 41/0/51.A

**WOOD FENCE
RETAINING WALL**

TOWN OF HINGHAM
L.C.C. 12527-C (LOT 4)
CERT No. 63049
DOC No. 198597
0 ROCKLAND STREET
MAP/BLOCK/LOT 41/0/36


MATERIALS AND PLANTING LEGEND

- EXISTING TREE
- DECIDUOUS TREE PLANTING
- EVERGREEN TREE PLANTING
- LOAM AND SEED
- GRANITE COBBLES
- PERMEABLE PAVERS
- STABILIZED STONEDUST
- PLANTING AREA
- PERENNIAL, SHRUB AND GRASS PLANTING
- BENCH
- BENCH SWING
- GRANITE STONES
- GRANITE STACKED WALL
- GRANITE PLANTER CURB
- BIKE RACK

**HINGHAM
ROUTE 3A RECONSTRUCTION**

STATE	FED. AID PROJ. NO.	SHEET NO.	TOTAL SHEETS
MA	-	##	279
PROJECT FILE NO.		605168	

LANDSCAPE PLANS

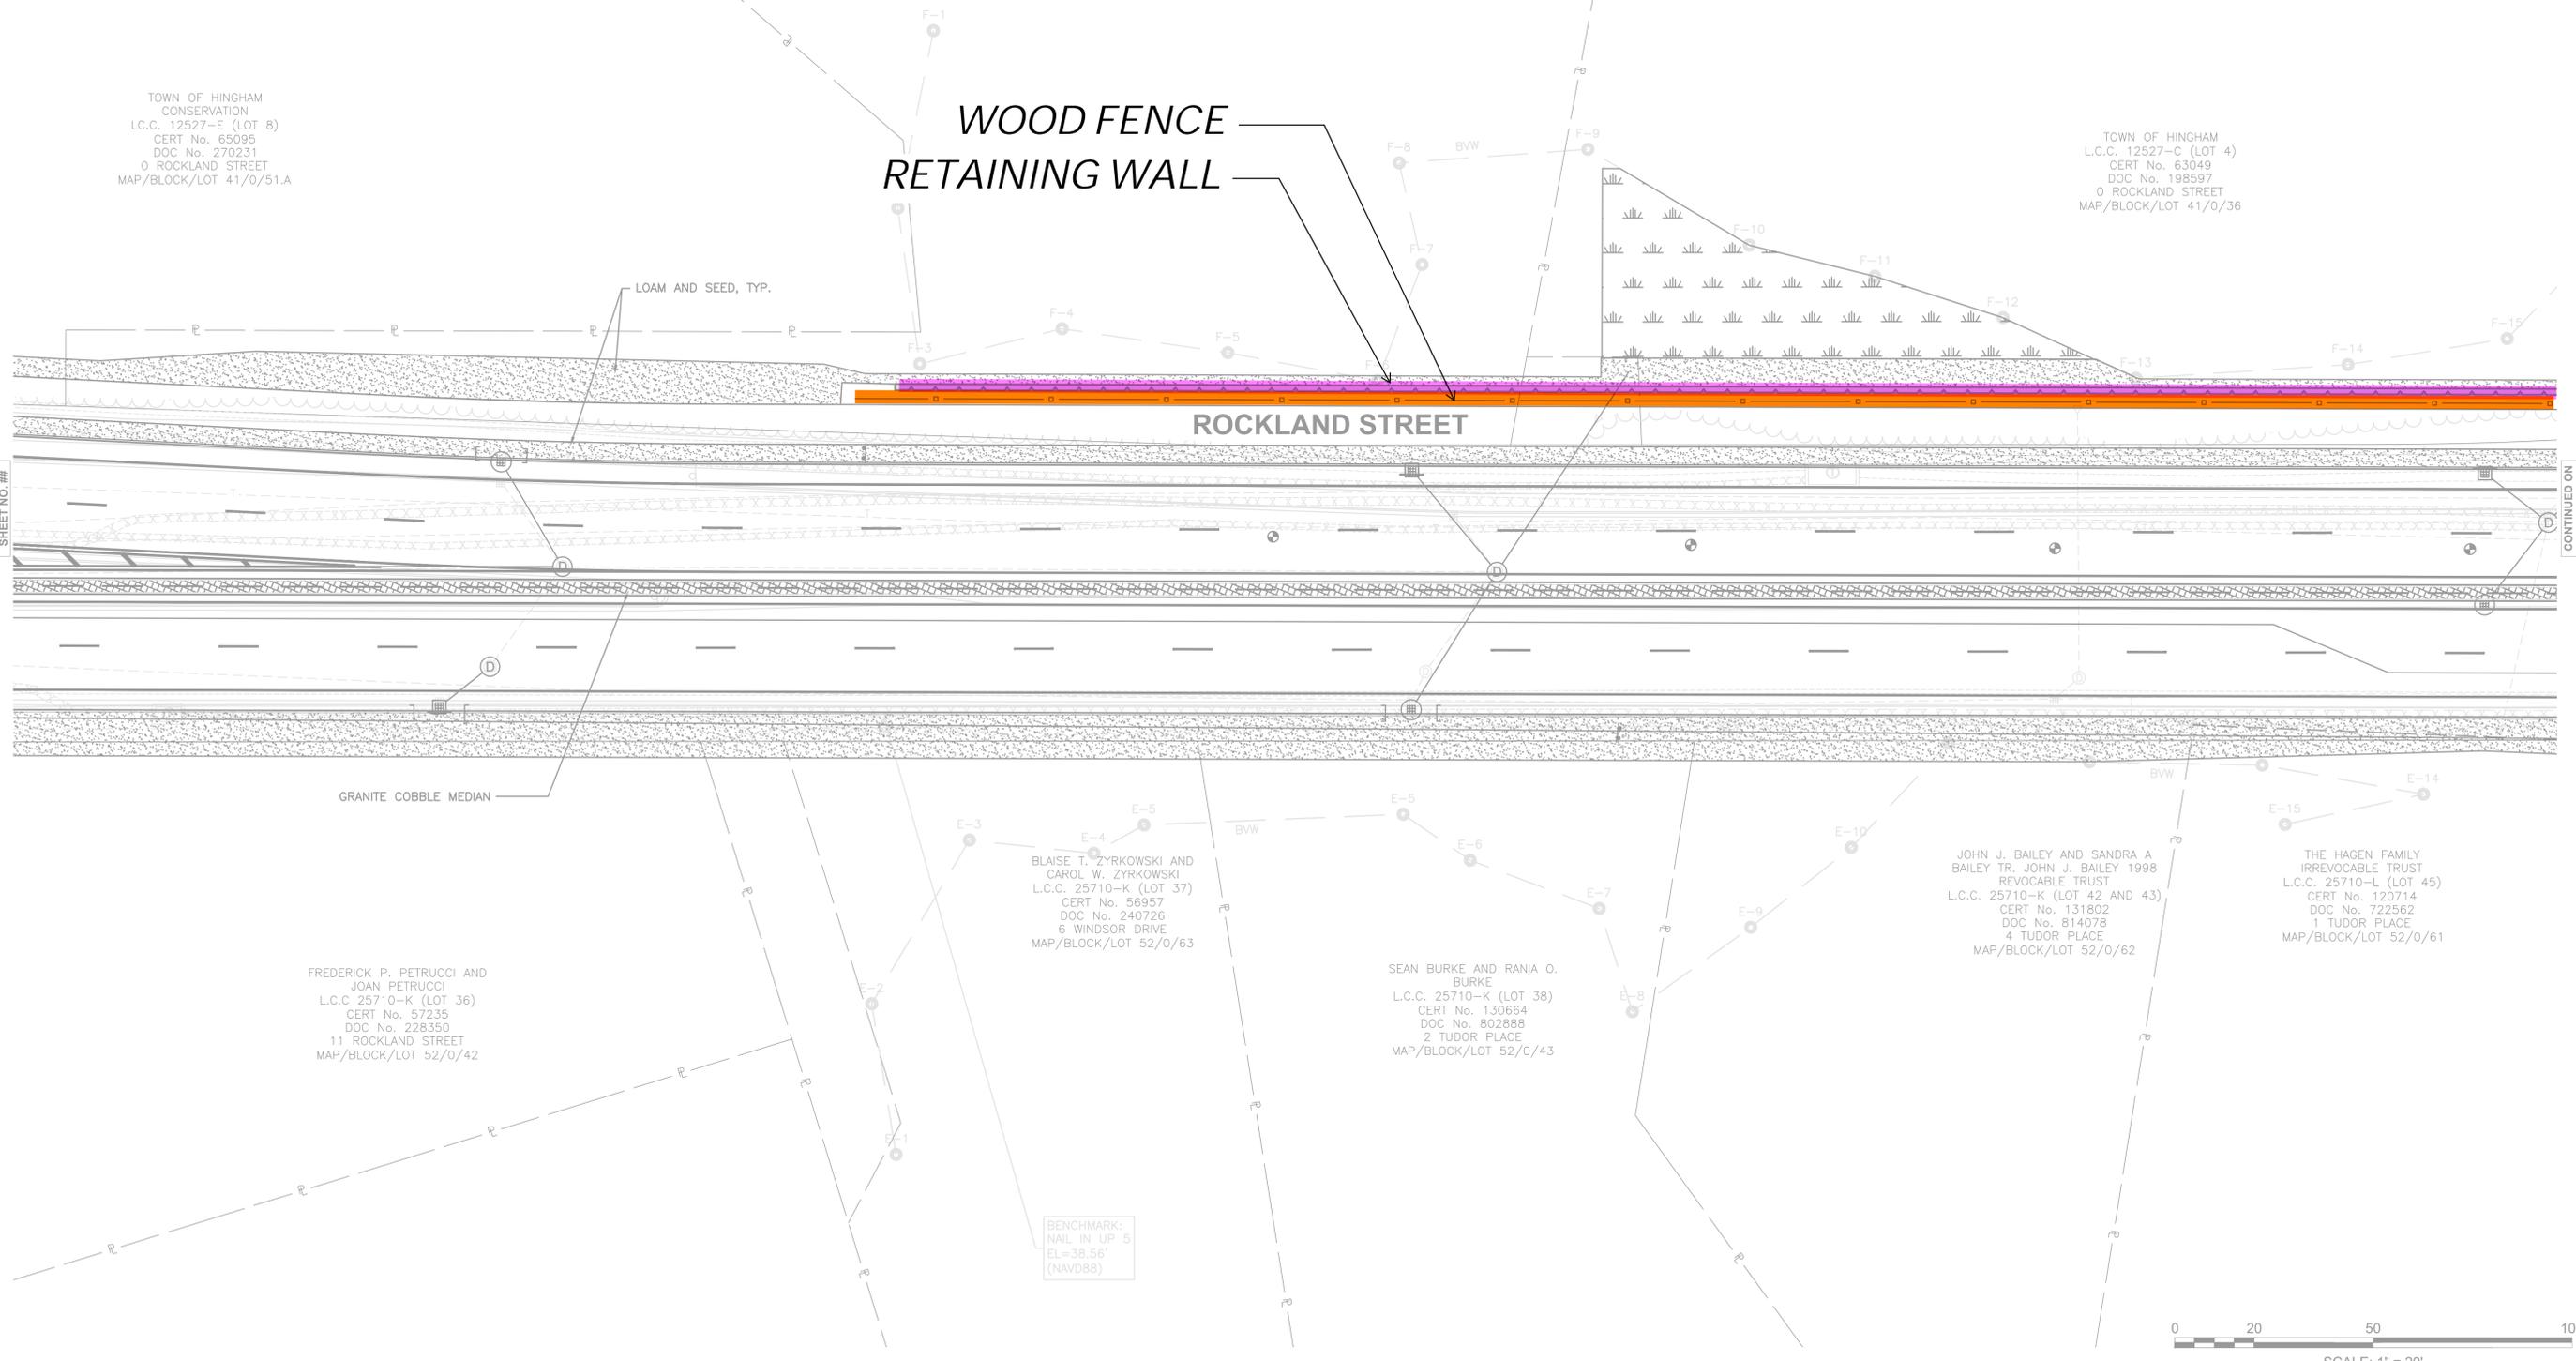

FREDERICK P. PETRUCCI AND
JOAN PETRUCCI
L.C.C. 25710-K (LOT 36)
CERT No. 57235
DOC No. 228350
11 ROCKLAND STREET
MAP/BLOCK/LOT 52/0/42

BLAISE T. ZYRKOWSKI AND
CAROL W. ZYRKOWSKI
L.C.C. 25710-K (LOT 37)
CERT No. 56957
DOC No. 240726
6 WINDSOR DRIVE
MAP/BLOCK/LOT 52/0/63


SEAN BURKE AND RANIA O.
BURKE
L.C.C. 25710-K (LOT 38)
CERT No. 130664
DOC No. 802888
2 TUDOR PLACE
MAP/BLOCK/LOT 52/0/43

JOHN J. BAILEY AND SANDRA A
BAILEY TR. JOHN J. BAILEY 1998
REVOCABLE TRUST
L.C.C. 25710-K (LOT 42 AND 43)
CERT No. 131802
DOC No. 814078
4 TUDOR PLACE
MAP/BLOCK/LOT 52/0/62

THE HAGEN FAMILY
IRREVOCABLE TRUST
L.C.C. 25710-L (LOT 45)
CERT No. 120714
DOC No. 722562
1 TUDOR PLACE
MAP/BLOCK/LOT 52/0/61

BENCHMARK:
NAIL IN UP 5
EL=38.56'
(NAVD88)



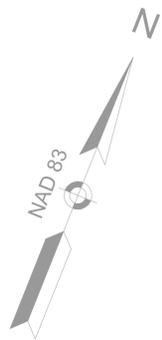


MATERIALS AND PLANTING LEGEND

- EXISTING TREE
- DECIDUOUS TREE PLANTING
- EVERGREEN TREE PLANTING
- LOAM AND SEED
- GRANITE COBBLES
- PERMEABLE PAVERS
- STABILIZED STONEDUST
- PLANTING AREA
- PERENNIAL, SHRUB AND GRASS PLANTING
- BENCH
- BENCH SWING
- GRANITE STONES
- GRANITE STACKED WALL
- GRANITE PLANTER CURB
- BIKE RACK

**HINGHAM
ROUTE 3A RECONSTRUCTION**

STATE	FED. AID PROJ. NO.	SHEET NO.	TOTAL SHEETS
MA	-	## 279	279
PROJECT FILE NO.		605168	

LANDSCAPE PLANS

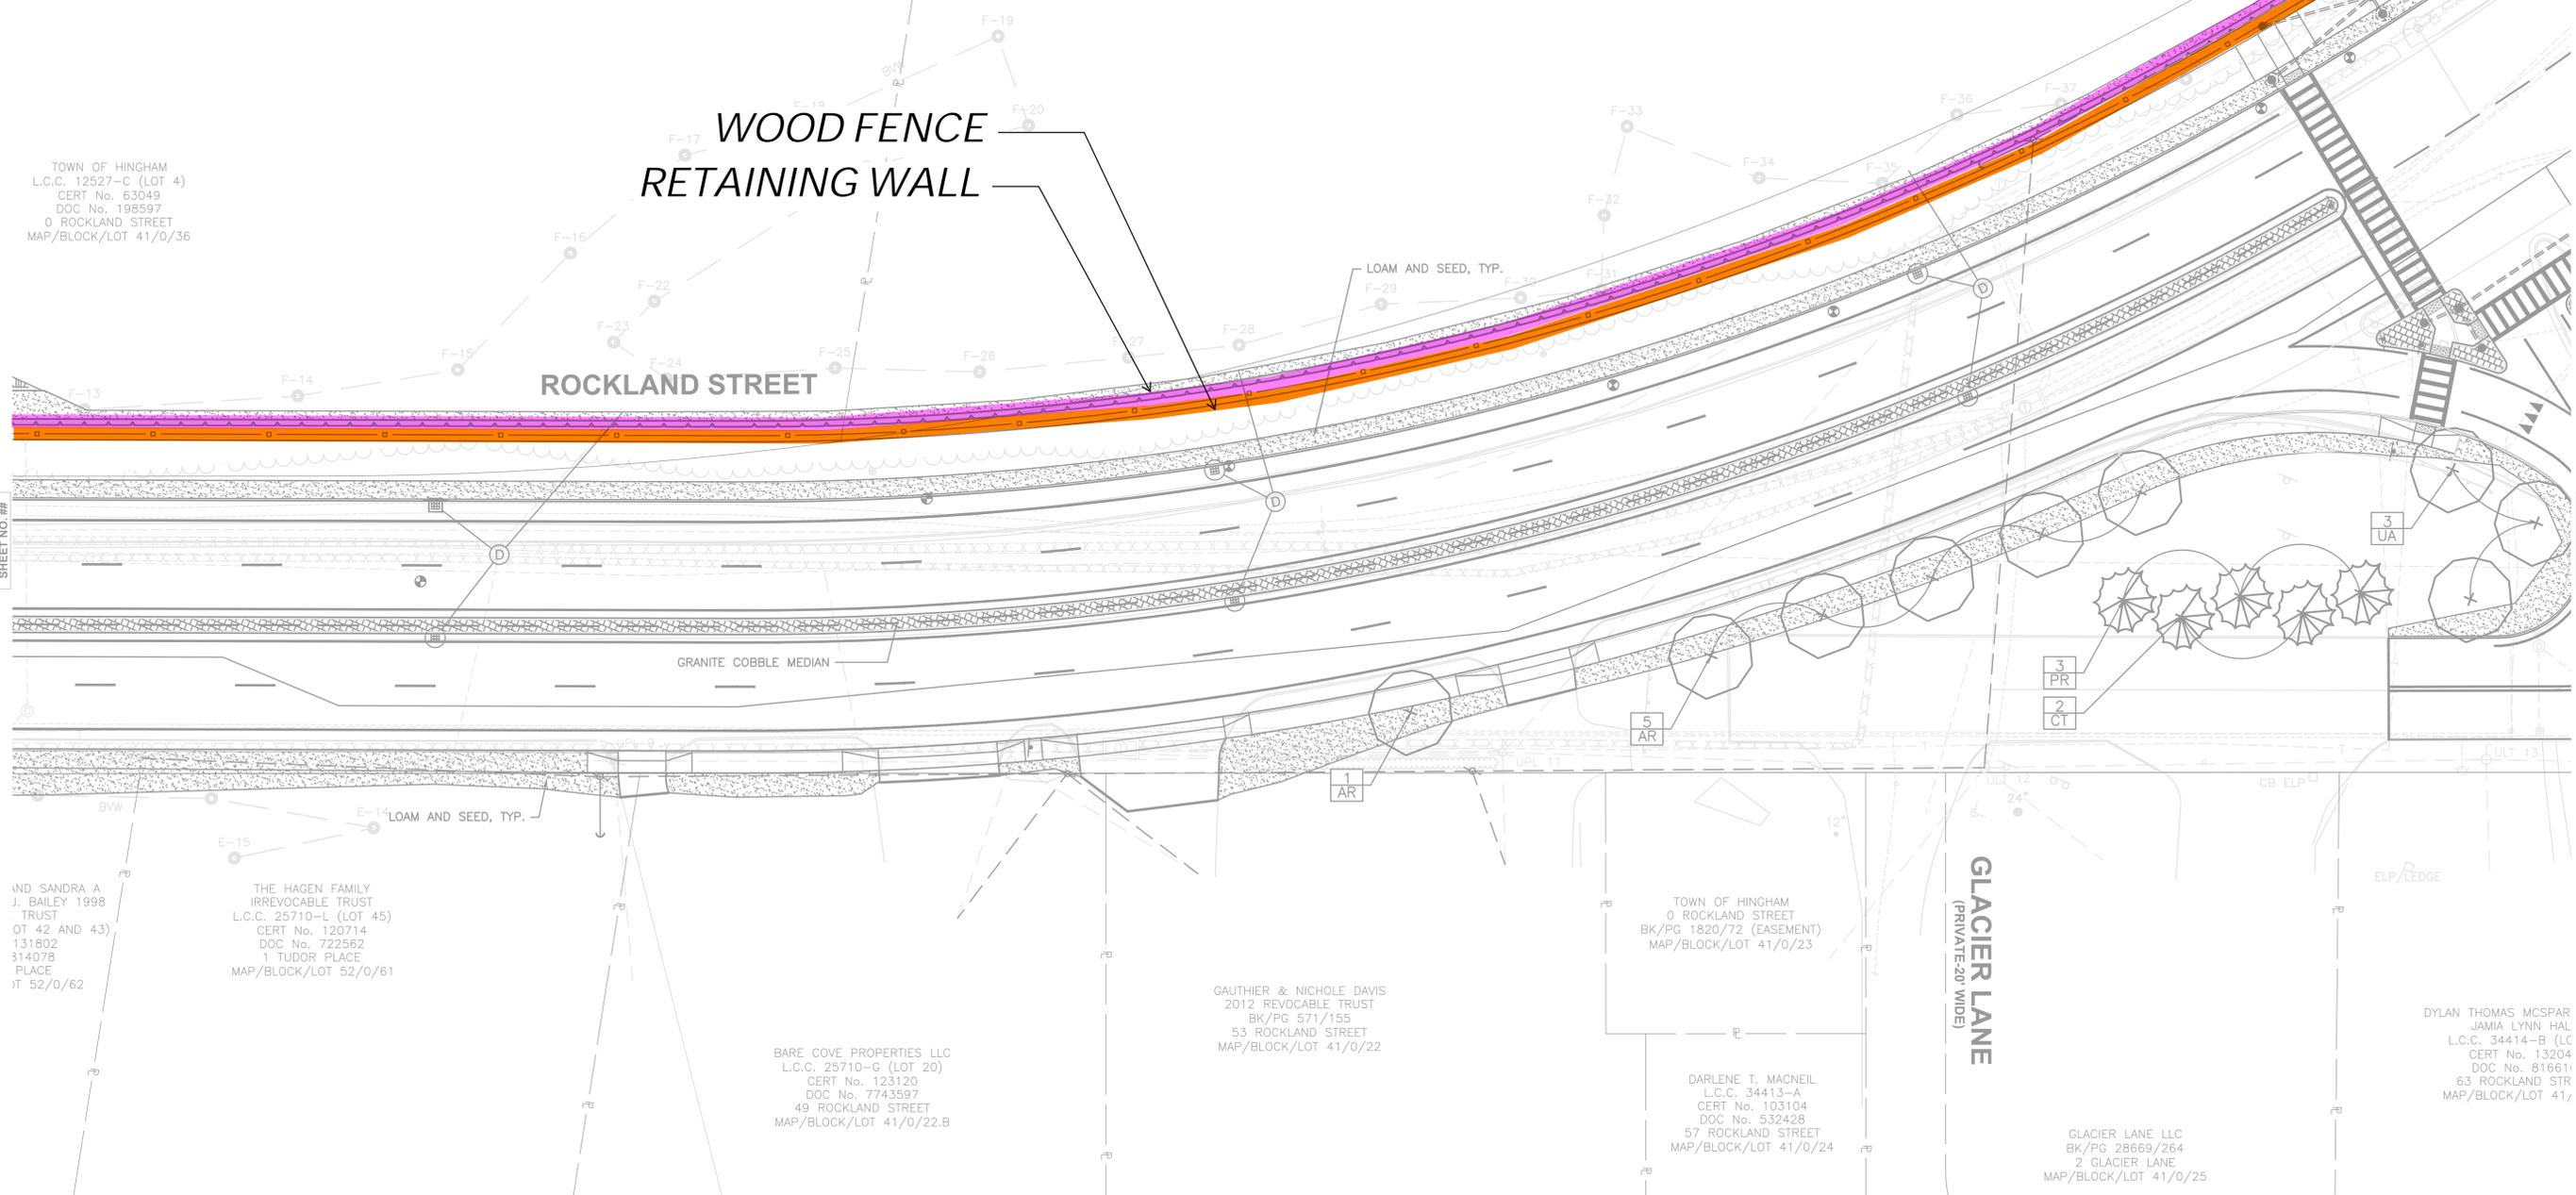

TOWN OF HINGHAM
L.C.C. 12527-C (LOT 4)
CERT No. 63049
DOC No. 198597
0 ROCKLAND STREET
MAP/BLOCK/LOT 41/0/36

AND SANDRA A
J. BAILEY 1998
TRUST
LOT 42 AND 43)
131802
314078
PLACE
LOT 52/0/62

THE HAGEN FAMILY
IRREVOCABLE TRUST
L.C.C. 25710-L (LOT 45)
CERT No. 120714
DOC No. 722562
1 TUDOR PLACE
MAP/BLOCK/LOT 52/0/61

BARE COVE PROPERTIES LLC
L.C.C. 25710-G (LOT 20)
CERT No. 123120
DOC No. 7743597
49 ROCKLAND STREET
MAP/BLOCK/LOT 41/0/22.B

GAUTHIER & NICHOLE DAVIS
2012 REVOCABLE TRUST
BK/PG 571/155
53 ROCKLAND STREET
MAP/BLOCK/LOT 41/0/22

TOWN OF HINGHAM
0 ROCKLAND STREET
BK/PG 1820/72 (EASEMENT)
MAP/BLOCK/LOT 41/0/23

DARLENE T. MACNEIL
L.C.C. 34413-A
CERT No. 103104
DOC No. 532428
57 ROCKLAND STREET
MAP/BLOCK/LOT 41/0/24

GLACIER LANE
(PRIVATE-20' WIDE)

GLACIER LANE LLC
BK/PG 28669/264
2 GLACIER LANE
MAP/BLOCK/LOT 41/0/25

DYLAN THOMAS MCSPAR
JAMIA LYNN HAL
L.C.C. 34414-B (LC
CERT No. 13204
DOC No. 816614
63 ROCKLAND STR
MAP/BLOCK/LOT 41/

PLANT SCHEDULE

SYMB	QTY	BOTANICAL NAME	COMMON NAME	SIZE	COMMENTS
DECIDUOUS TREES					
AR	6	ACER RUBRUM 'RED SUNSET'	RED MAPLE	3-3.5" CAL.	B&B, SINGLE STEM, MATCHED, STRAIGHT CENTRAL LEADER, FULL BRANCHES, LIMB TO 7'
UA	3	ULMUS AMERICANA 'PRINCETON'	AMERICAN ELM	3-3.5" CAL.	B&B, SINGLE STEM, MATCHED, STRAIGHT CENTRAL LEADER, FULL BRANCHES, LIMB TO 7'
EVERGREEN TREES					
PR	3	PINUS RIGIDA	PITCH PINE	8'-10' HT.	B&B, FULL TO THE GROUND
CT	2	CHAMAECYPARIS THYOIDES	ATLANTIC WHITE CEDAR	8'-10' HT.	B&B, FULL TO THE GROUND



FOR PLANTING NOTES, LEGEND AND COMPILED PLANT SCHEDULE; SEE SHEET L100


**HINGHAM
ROUTE 3A RECONSTRUCTION**

STATE	FED. AID PROJ. NO.	SHEET NO.	TOTAL SHEETS
MA	-	## 279	279
PROJECT FILE NO.		605168	

LANDSCAPE PLANS

MATERIALS AND PLANTING LEGEND

-  EXISTING TREE
-  DECIDUOUS TREE PLANTING
-  EVERGREEN TREE PLANTING
-  STABILIZED STONEDUST
-  PLANTING AREA
-  PERENNIAL, SHRUB AND GRASS PLANTING
-  BENCH
-  BENCH SWING
-  GRANITE STONES
-  GRANITE STACKED WALL
-  LOAM AND SEED
-  GRANITE COBBLES
-  PERMEABLE PAVERS
-  GRANITE PLANTER CURB
-  BIKE RACK

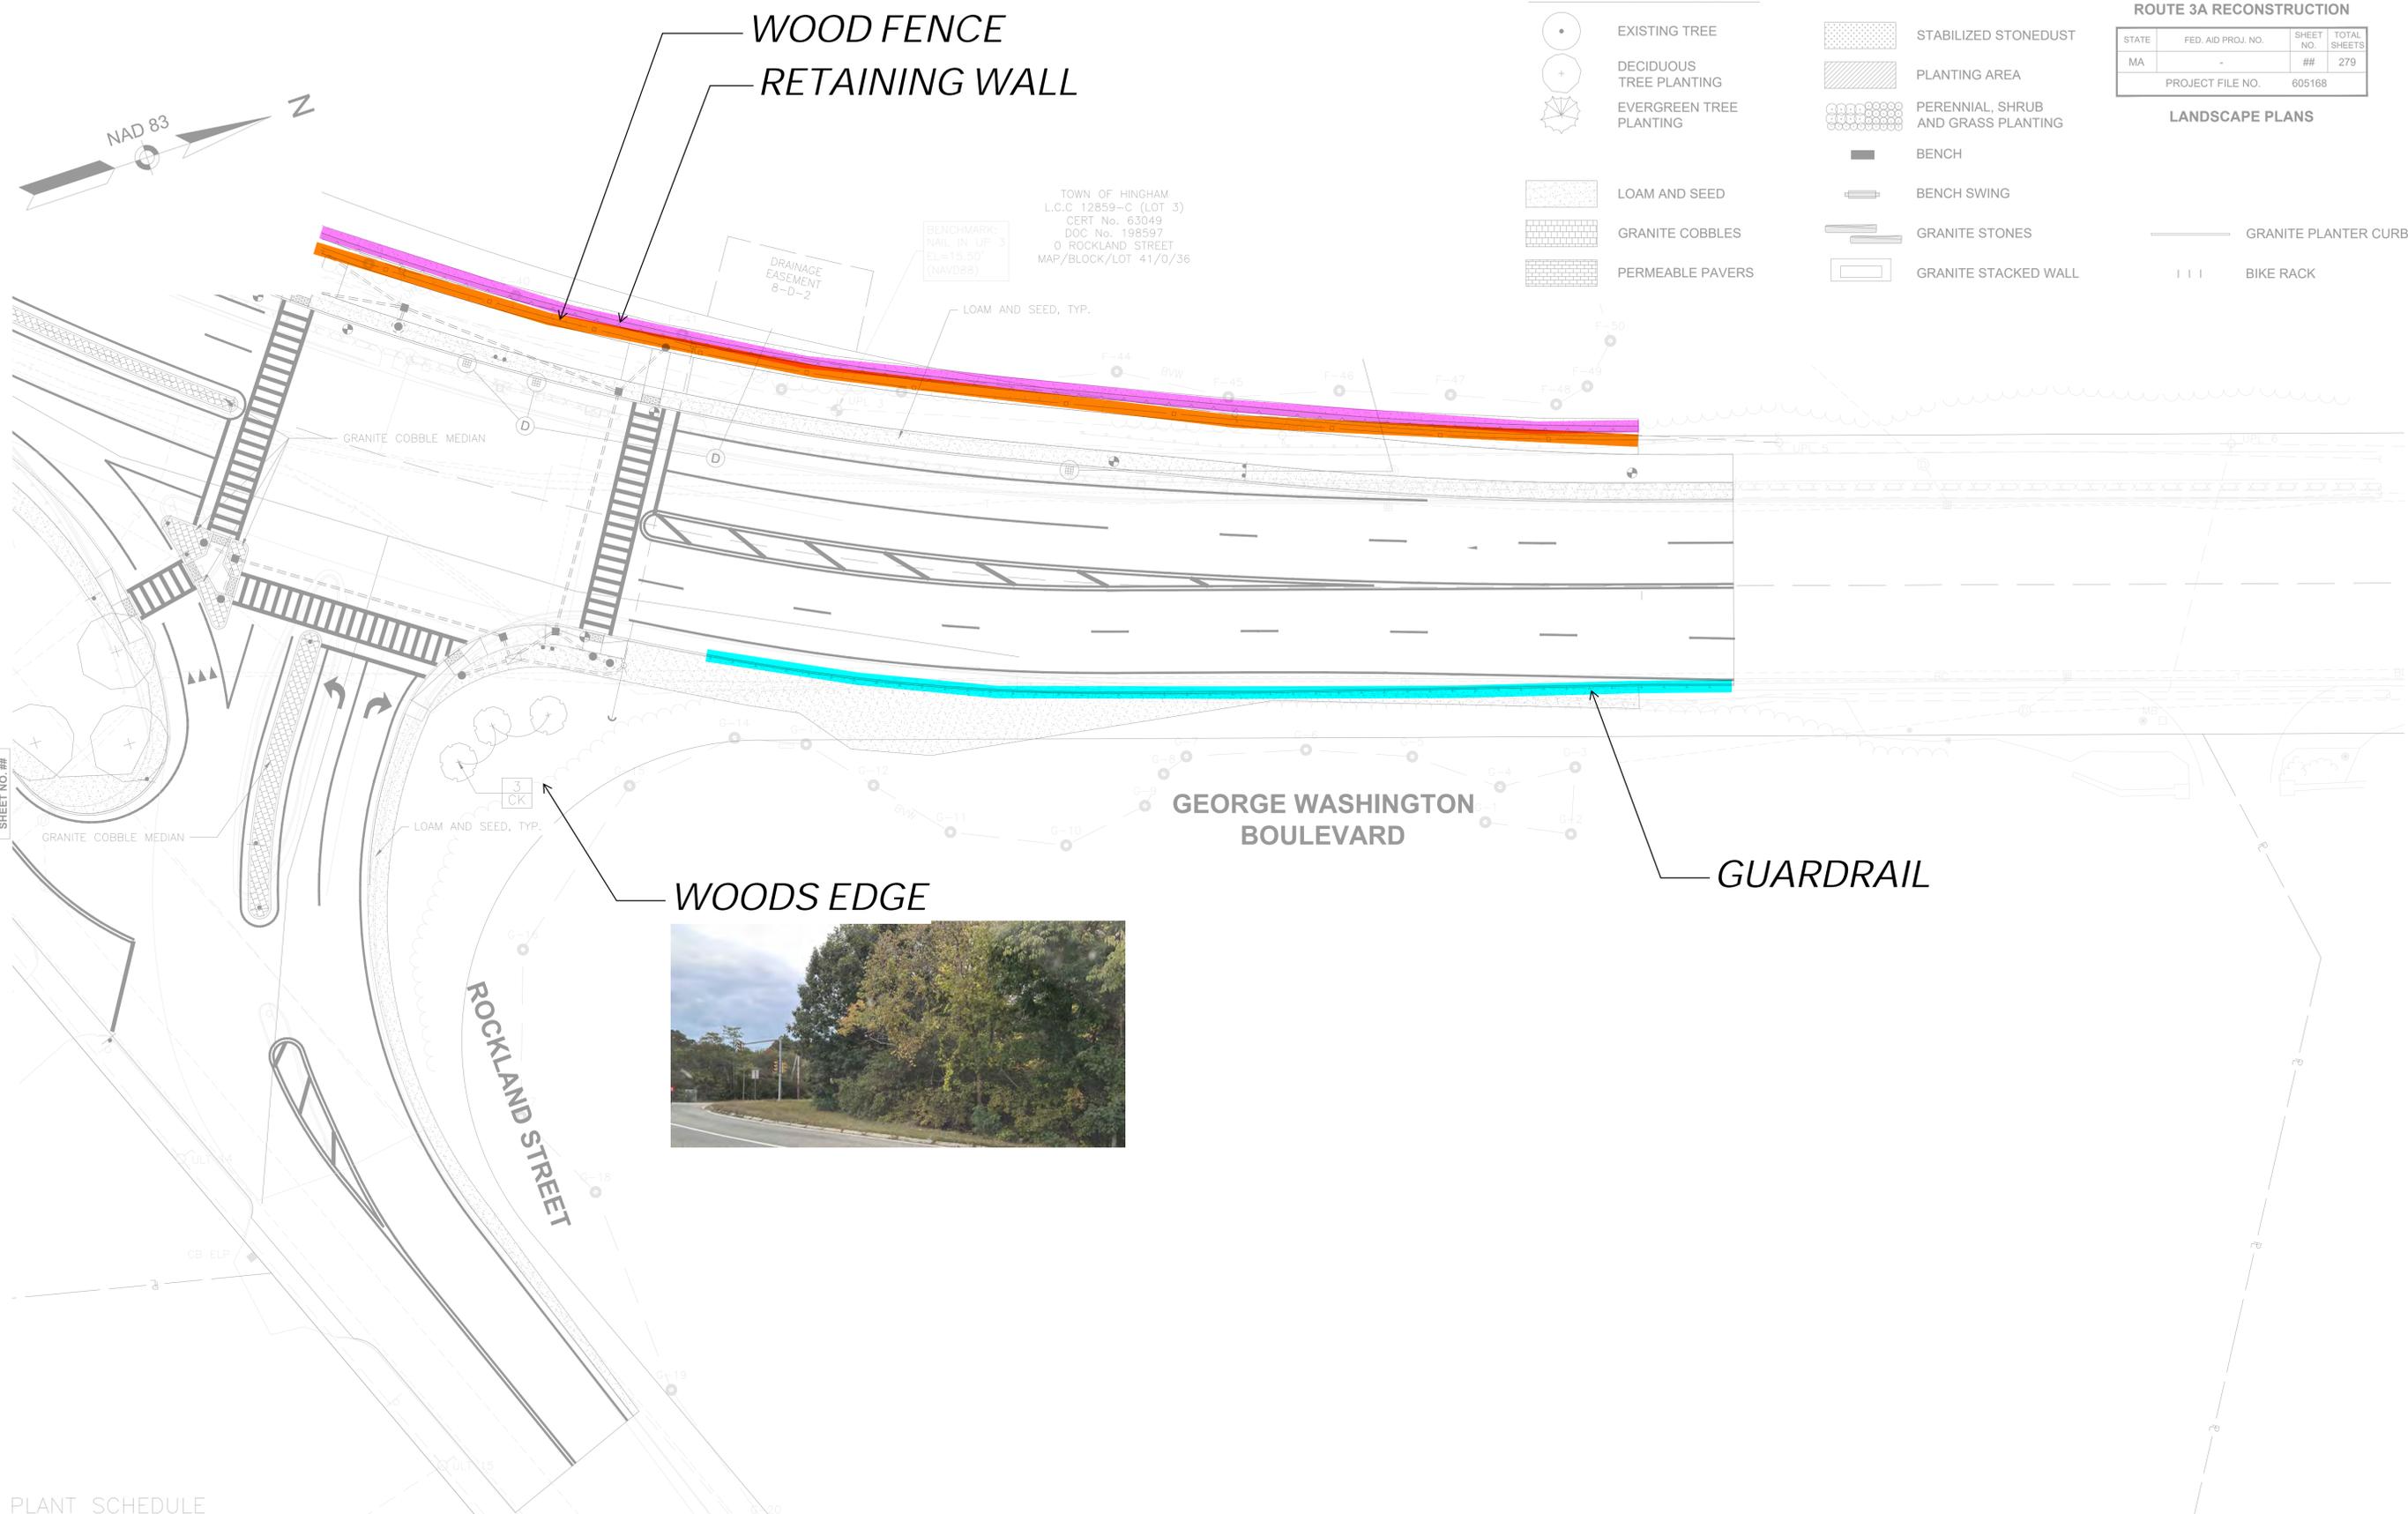


PLANT SCHEDULE


SYMB	QTY	BOTANICAL NAME	COMMON NAME	SIZE	COMMENTS
EVERGREEN TREES					
CK	3	CORNUS KOUSA	KOUSA DOGWOOD	8'-10' HT.	B&B, FULL TO THE GROUND



FOR PLANTING NOTES, LEGEND AND COMPILED PLANT SCHEDULE; SEE SHEET L100

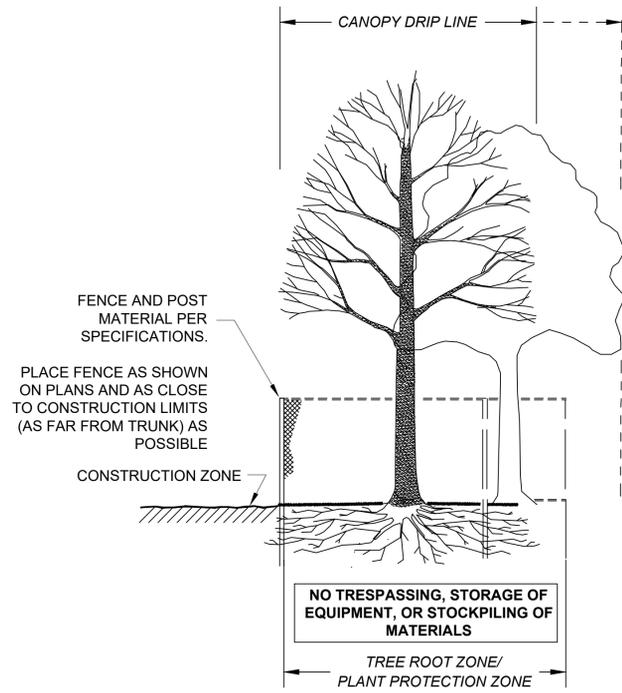


SECTION - FENCE PROTECTION OF ROOT ZONE

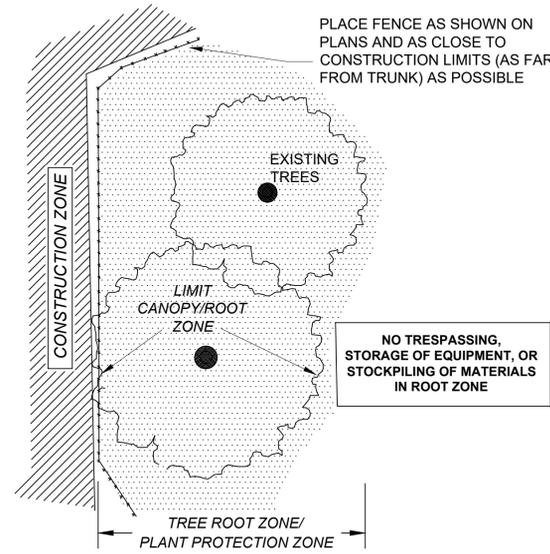

PLAN VIEW - FENCE PROTECTION OF ROOT ZONE

TREE PROTECTION - ROOT ZONE

NOT TO SCALE

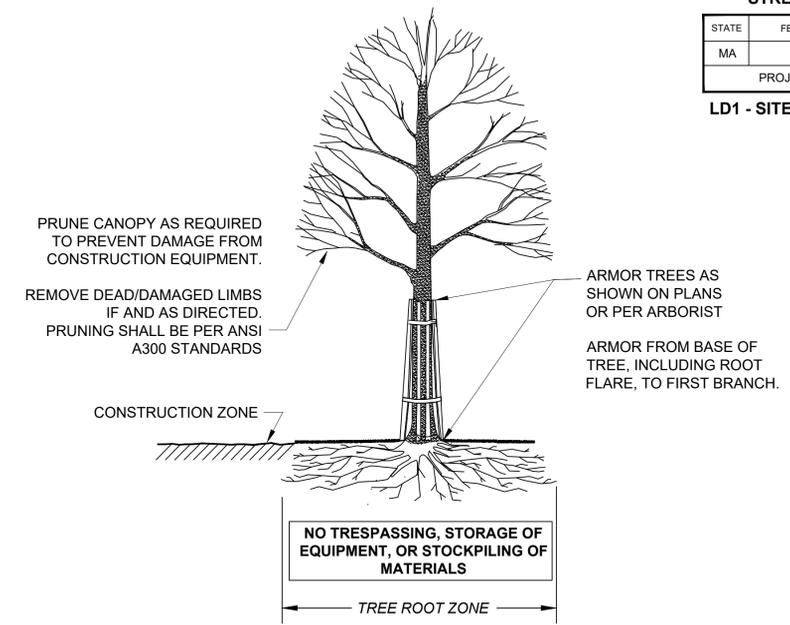

SECTION - TRUNK ARMORING & PRUNING

TREE PROTECTION - TRUNK

STREET NAME/ROUTE #


STATE	FED. AID PROJ. NO.	SHEET NO.	TOTAL SHEETS
MA	#####	----	0
PROJECT FILE NO. #####			

LD1 - SITE PROTECTION DETAILS

STREET NAME/ROUTE #


STATE	FED. AID PROJ. NO.	SHEET NO.	TOTAL SHEETS
MA	#####	----	0
PROJECT FILE NO. #####			

LD2 - PLANTING DETAILS

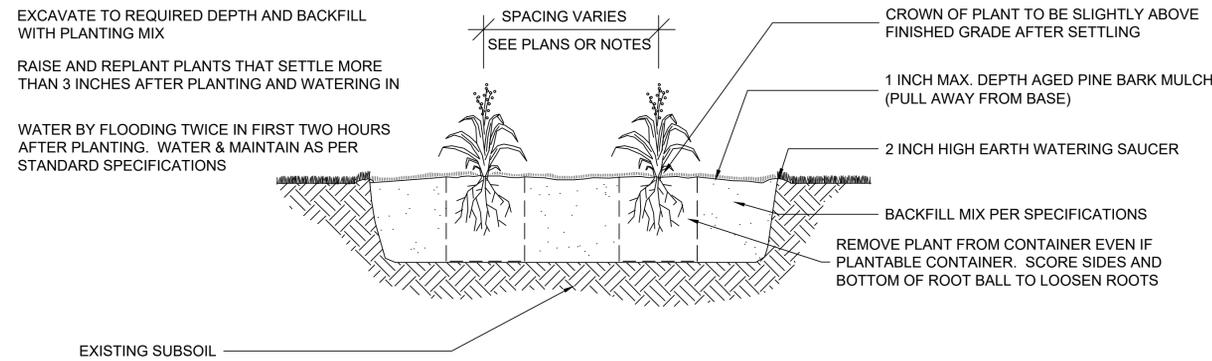


PERENNIAL PLANTING

NOT TO SCALE

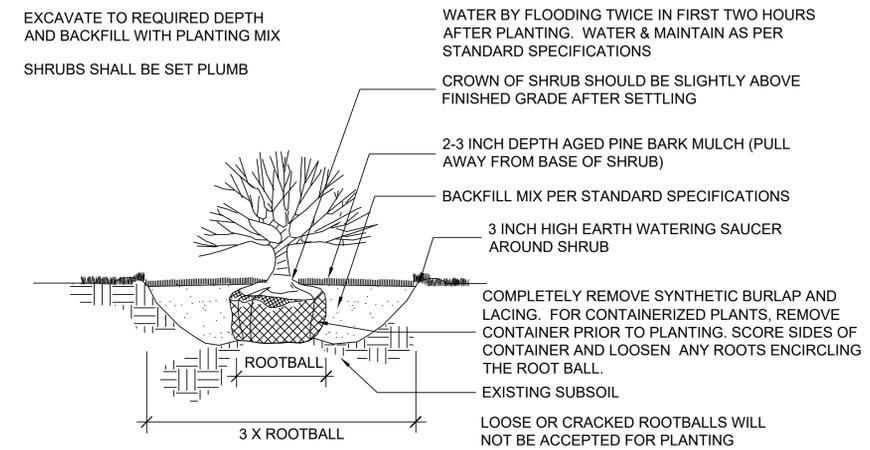


SHRUB PLANTING

NOT TO SCALE

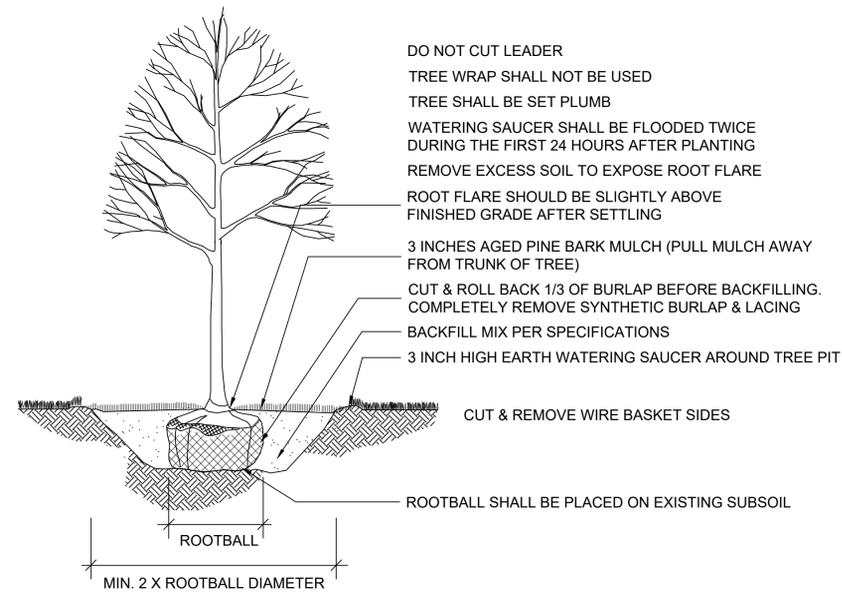

DECIDUOUS TREE PLANTING

NOT TO SCALE

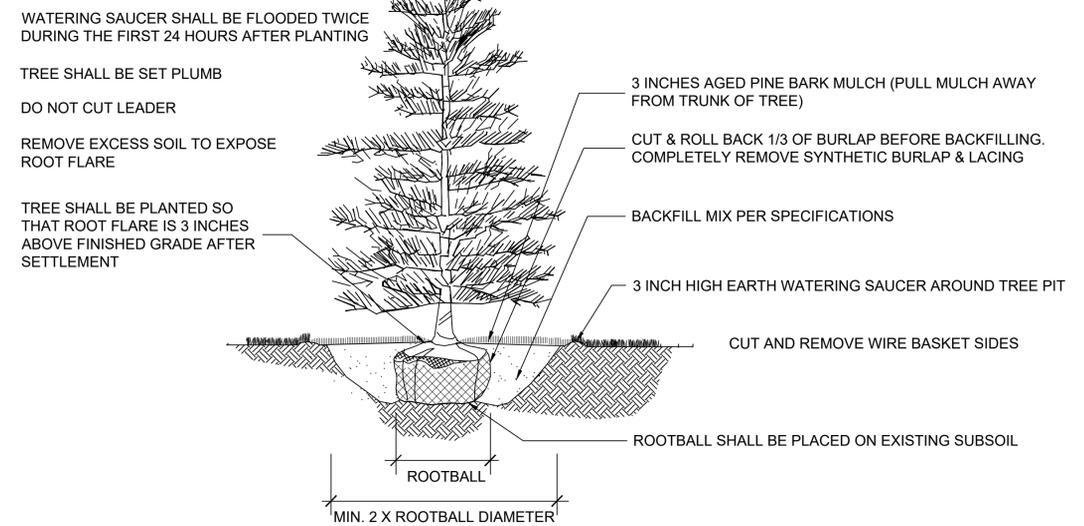


EVERGREEN TREE PLANTING

NOT TO SCALE

STREET NAME/ROUTE #


STATE	FED. AID PROJ. NO.	SHEET NO.	TOTAL SHEETS
MA	#####	----	0
PROJECT FILE NO.		#####	

LD3 - PLANTING SLOPE DETAILS

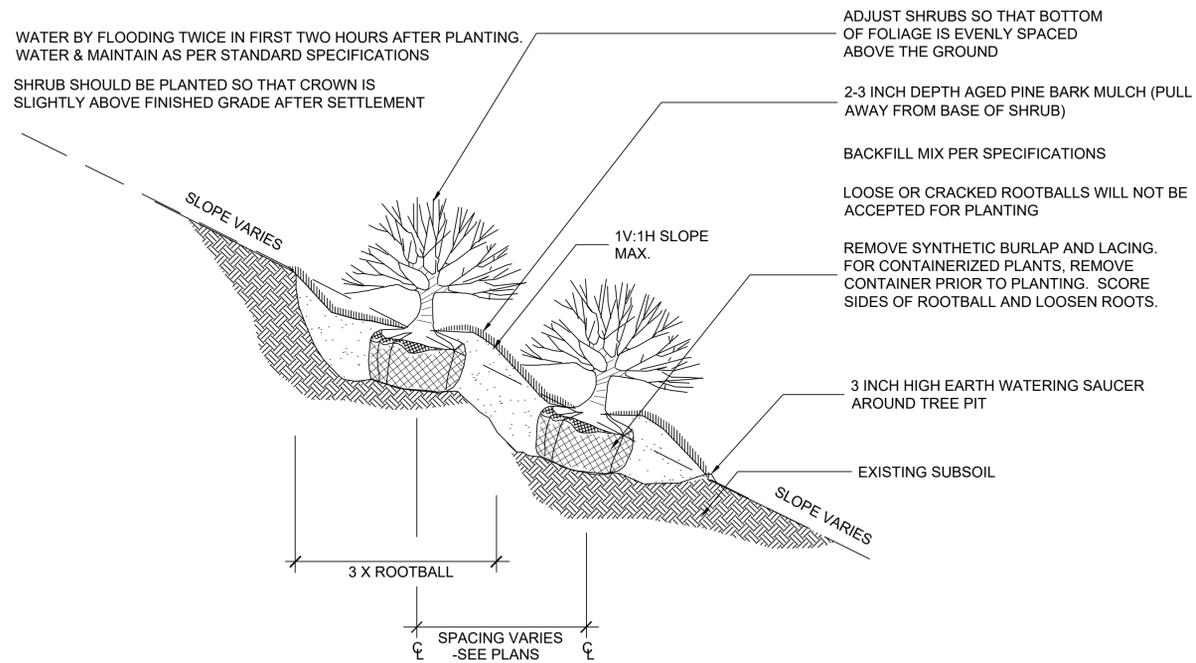


CONTAINERIZED SHRUB PLANTING (SLOPE) DETAIL

NOT TO SCALE

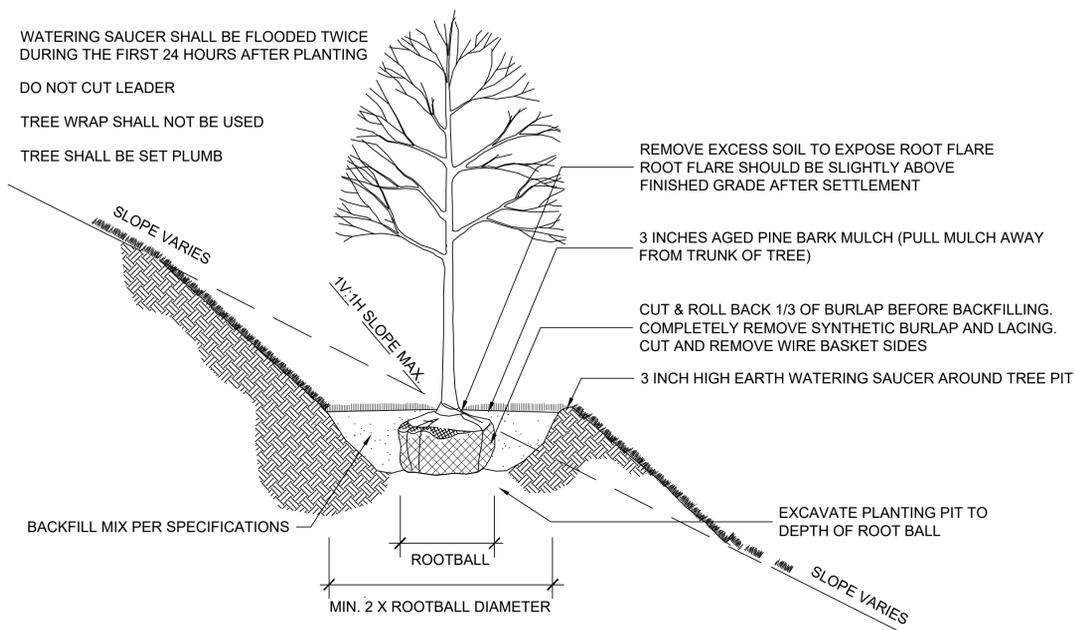

DECIDUOUS TREE PLANTING (SLOPE)

NOT TO SCALE

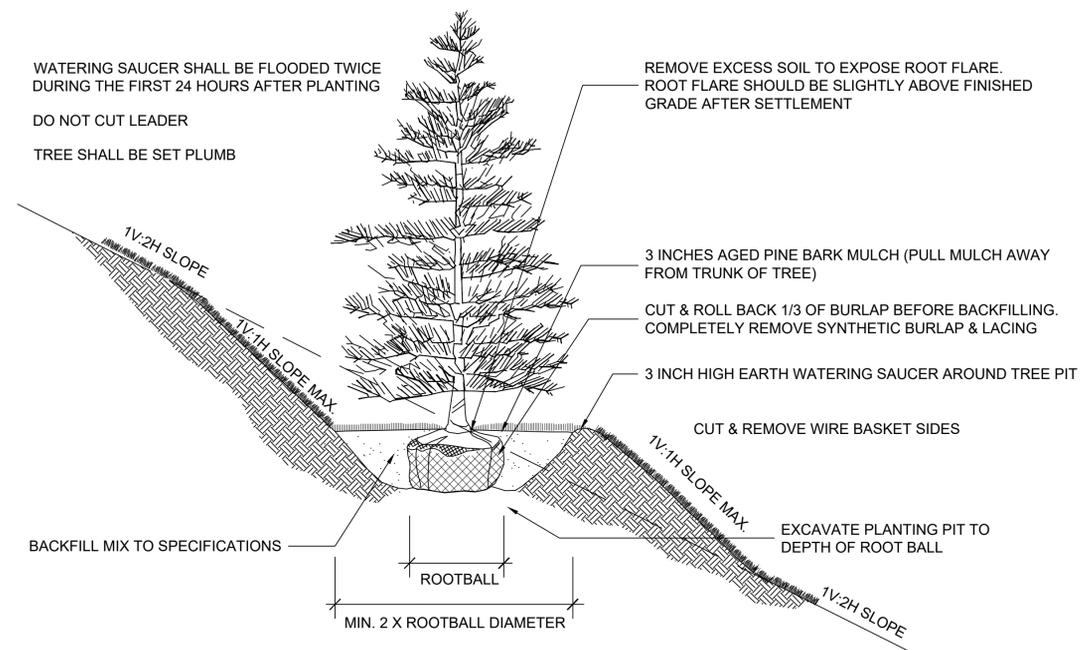


EVERGREEN TREE PLANTING (SLOPE)

NOT TO SCALE


STREET NAME/ROUTE #			
STATE	FED. AID PROJ. NO.	SHEET NO.	TOTAL SHEETS
MA	#####	----	0
PROJECT FILE NO. #####			

LD4 - SITE IMPROVEMENTS

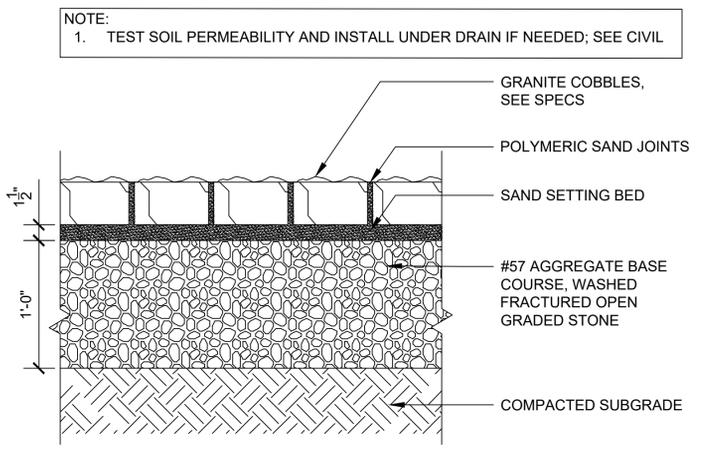


GRANITE COBBLE PAVEMENT (PEDESTRIAN)

1 1/2" = 1'-0"

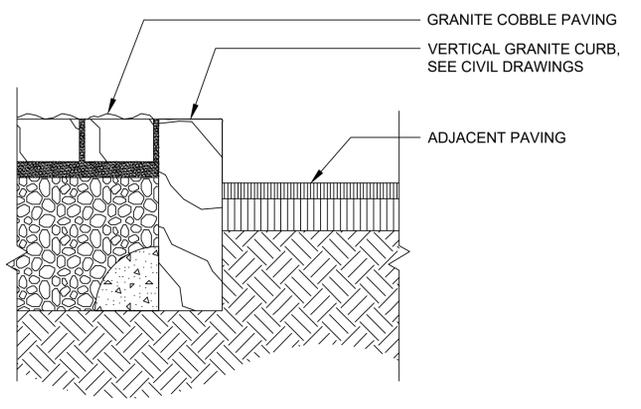


GRANITE COBBLE PAVEMENT AT GRANITE CURB

1 1/2" = 1'-0"

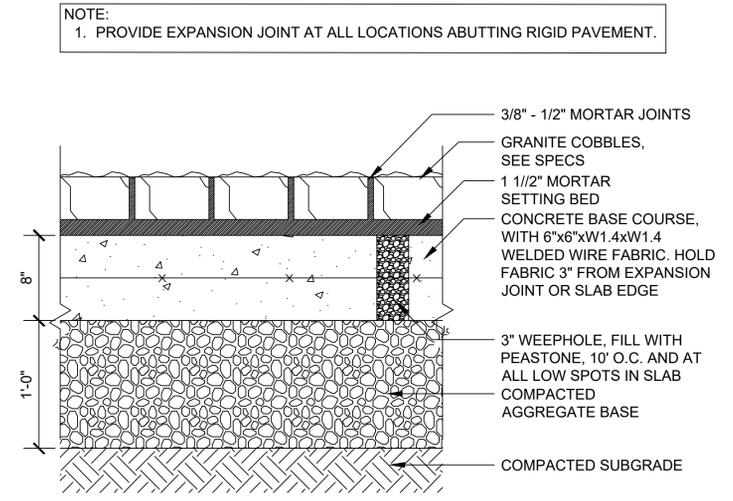


GRANITE COBBLE PAVEMENT (VEHICULAR)

1 1/2" = 1'-0"

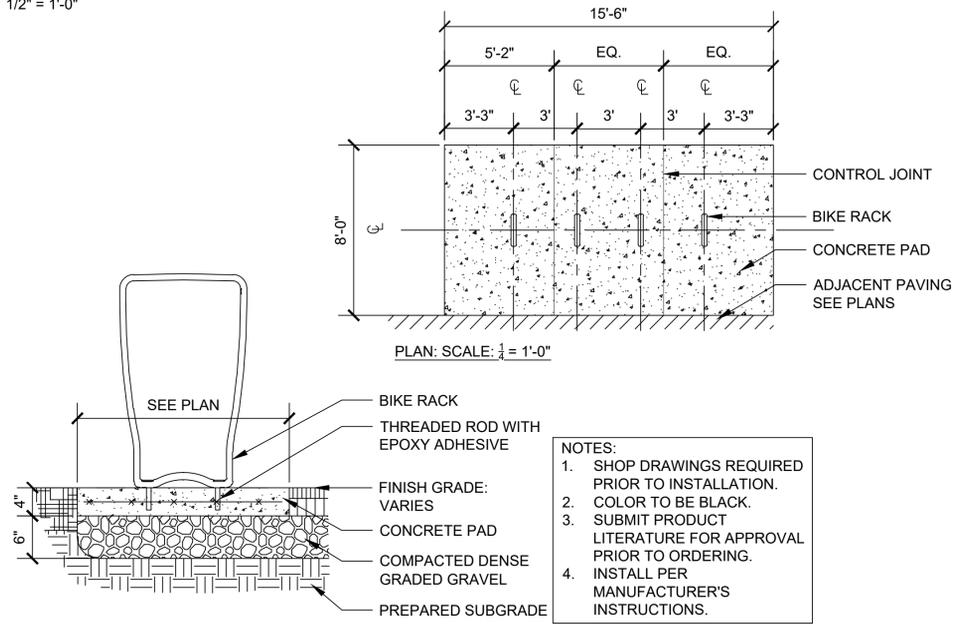


BIKE RACK

1" = 1'-0"

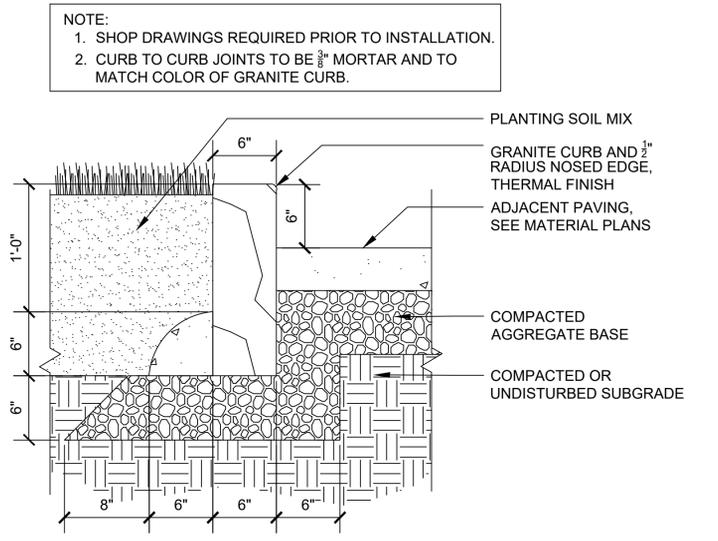


GRANITE PLANTER CURB

1" = 1'-0"

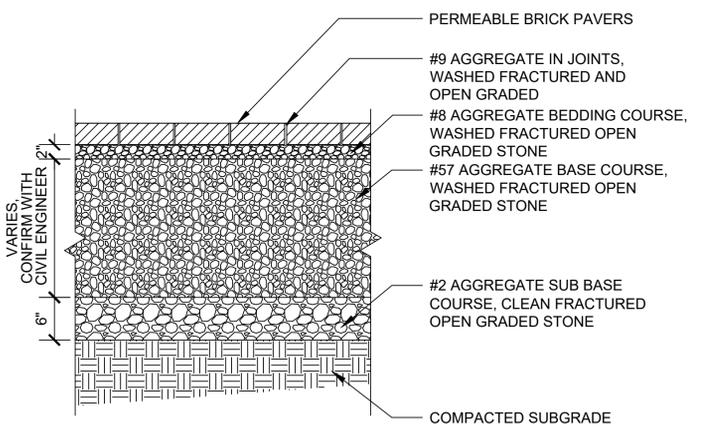

PERMEABLE PAVERS

1" = 1'-0"

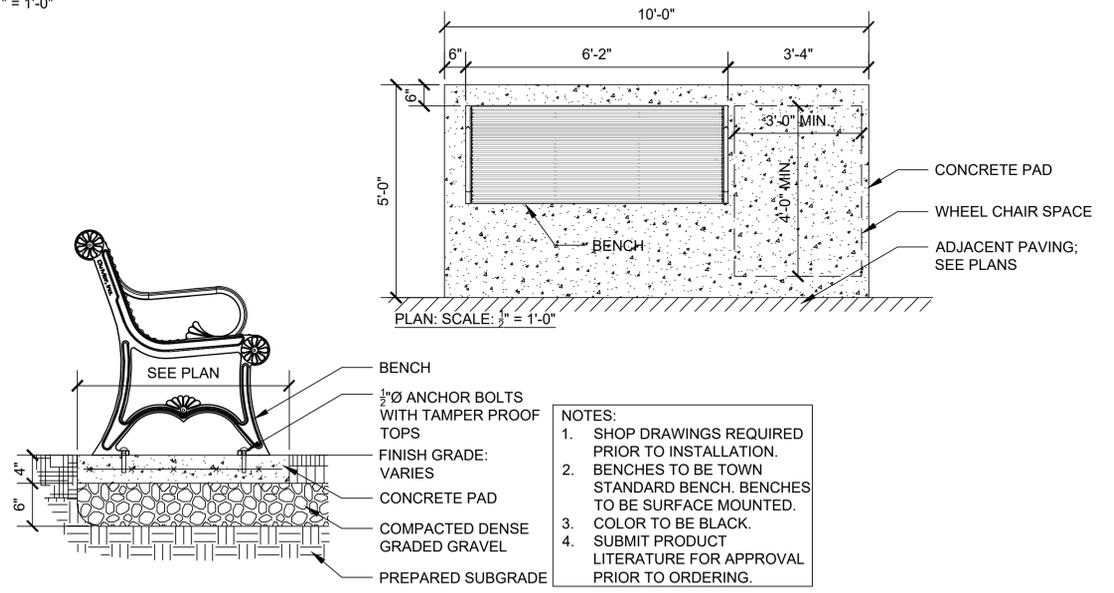

BENCH

1" = 1'-0"


- NOTES:
1. SHOP DRAWINGS REQUIRED PRIOR TO INSTALLATION. COLOR TO BE BLACK.
2. SUBMIT PRODUCT LITERATURE FOR APPROVAL PRIOR TO ORDERING.
3. INSTALL PER MANUFACTURER'S INSTRUCTIONS.

- NOTES:
1. SHOP DRAWINGS REQUIRED PRIOR TO INSTALLATION. BENCHES TO BE TOWN STANDARD BENCH. BENCHES TO BE SURFACE MOUNTED. COLOR TO BE BLACK.
2. SUBMIT PRODUCT LITERATURE FOR APPROVAL PRIOR TO ORDERING.

STREET NAME/ROUTE #


STATE	FED. AID PROJ. NO.	SHEET NO.	TOTAL SHEETS
MA	#####	----	0
PROJECT FILE NO. #####			

LD5 - SITE IMPROVEMENTS

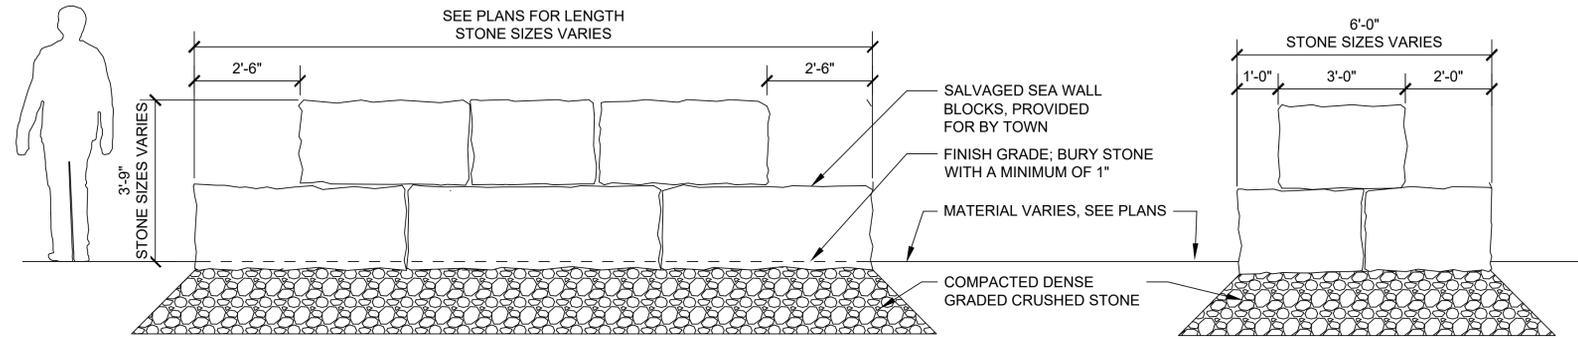


STACKED STONE WALL SEAT

1/2" = 1'-0"

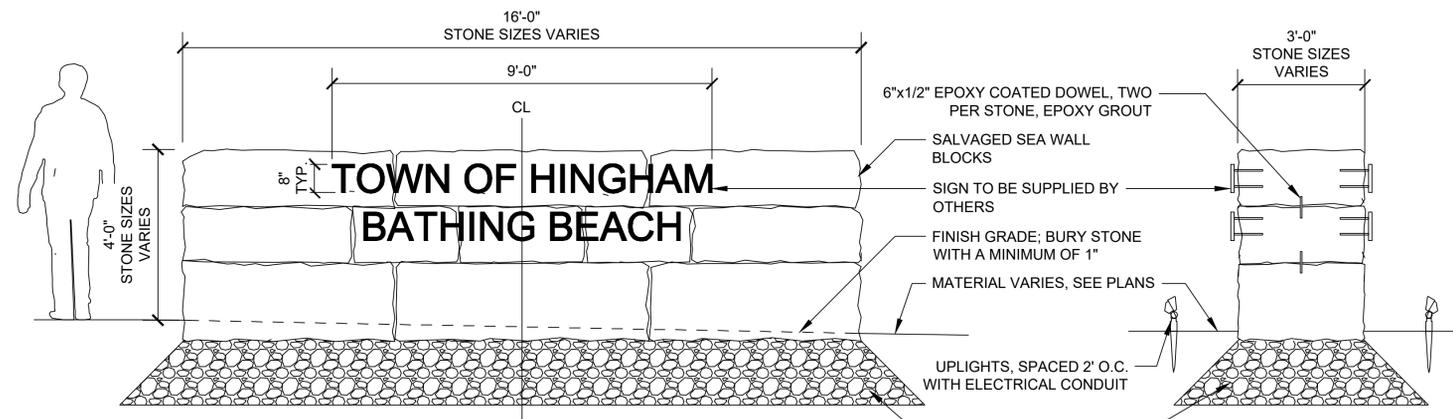


STACKED STONE SIGN

1/2" = 1'-0"

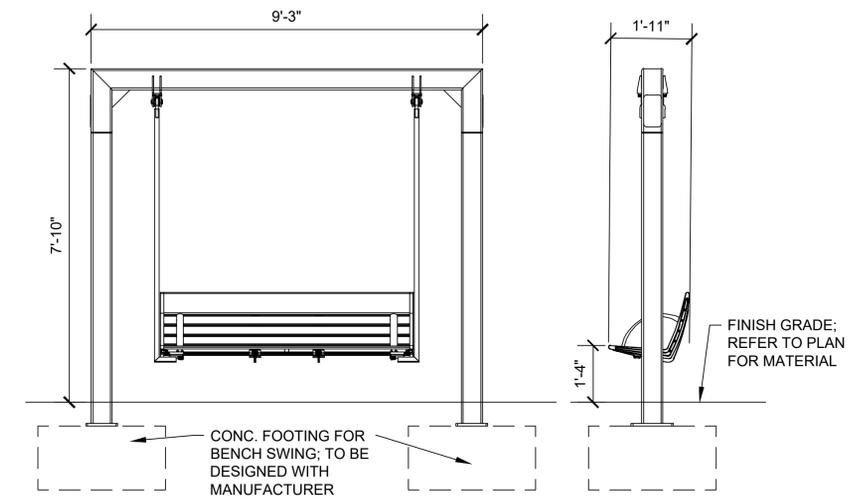

POWDERCOATED STAINLESS STEEL SWING BENCH

1/2" = 1'-0"

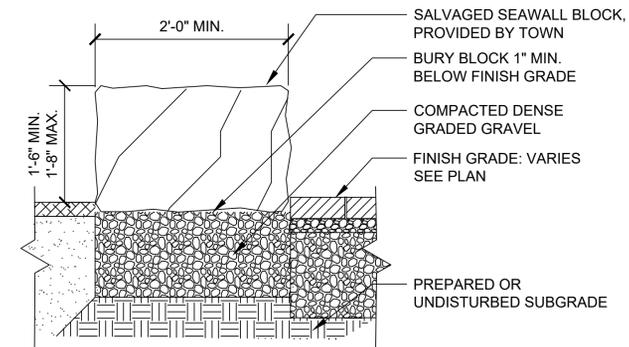

STONE SEAT WALL

1" = 1'-0"