

Floor Plan Reference Notes


- 1 CABLE TV PANEL LOCATED IN REAR ELECTRIC ROOM, G.C. TO PROVIDE ALL ELECTRICAL REQUIREMENTS
- 2 4'-0" x 4'-0" @ 5'-0" A.F.F. PLANT FITNESS LED WINDOW, G.C. TO PROVIDE POWER, TYP.
- 3 G.C. TO SLOPE FLE FLOOR TO FRENCH DRAIN IN SHOWER DRESSING AREAS, BUILD UP MORTAR BED TO ACCOMMODATE DRAINAGE
- 4 EXISTING STRUCTURAL COLUMN TO REMAIN, TYP. OF ALL, G.C. TO PROTECT DURING CONST AND PREP FOR NEW PAINT FINISH
- 5 NOT USED
- 6 SPECIASE EQUIPMENT, SEE EQUIPMENT PLANSCHEDULE, SHEET AS-0
- 7 RIGGSWAY LADDER, TRENDAUILD BY G.C., G.C. TO COORDINATE CORE DRILLING FOR CONDUIT ROUTS TO FLOOR BOX AND BRING OVERHEAD CONDUIT DOWN STRUCTURAL COLUMN IF POSSIBLE, SEE ELECTRICAL DRAWINGS
- 8 FRONT DECK, SEE 1, JAG-0
- 9 IMPERME COOLERS, VERIFY SLOCH OPENING HEIGHT AND WIDTH, VERIFY FROM TO TANNING GRATING
- 10 INSTANTANEOUS WATER HEATERS, MOUNTED HIGH ON WALL, SEE PLUMBING PLAN
- 11 FILL HEIGHT AND OVERHAUL LOCKERS BY TENANT
- 12 VANITY COUNTER @ 2'-0" A.F.F. WITH WALL-MOUNTED MIRROR AND CONVENIENCE GUIDES, SEE INTERIOR ELEVATIONS
- 13 CLOSET LOCKER ROOM BENCH, SEE DETAIL 21 AG-0
- 14 WALLS TO HAVE 5'-0" HIGH WAINSCOT AS SCHEDULED, SEE INTERIOR ELEVATIONS
- 15 WALL MOUNTED TV "LINE ALREADY" WALL GRAPHIC BY TENANT, G.C. TO PROVIDE POWER, SEE INT. ELEV. FOR MOUNTING HEIGHT
- 16 WAINSCOT STATIONARY WALL GRAPHIC BY TENANT, SEE INTERIOR ELEVATIONS, VERIFY FINAL LOCATION WITH TENANT
- 17 WALL-MOUNTED TELEVISION, G.C. TO PROVIDE SOLID BLOCKING, TYP.
- 18 TELEVISIONS MOUNTED FROM TRUSSES ABOVE @ 9'-0" A.F.F., TYP. G.C. TO FRAME 6" DEEP x 12" WIDE DECORATIVE PLASTER, FINISH PER ELEVATIONS
- 19 3'-0" WIDE WIDE x 2'-10" HIGH ACCESSIBLE COUNTER
- 20 DESKTOP COMPUTER, INTEGRATED CREDIT CARD MACHINE, PREPARE FOR CREDIT POINT, 4 x 2 UNITS OF CAT. 6 WIRE, VERIFY LOCATION WITH TENANT
- 21 SOUND SYSTEM OF TENANT, G.C. TO PROVIDE ALL ELECTRICAL REQUIREMENTS, VERIFY LOCATION
- 22 3 PRINTERS, VERIFY LOCATION AND NUMBER OF PRINTERS WITH TENANT
- 23 PRINTER ON COUNTER, G.C. PROVIDE POWER
- 24 PLANT FITNESS CLOCK, G.C. TO PROVIDE POWER AND VERIFY LOCATION WITH TENANT
- 25 STRETCHING MATS, BY TENANT
- 26 CONTINGUOUS PLANT WALL MIRRORS MOUNTED 2'-0" A.F.F., SEE INTERIOR ELEVATIONS, BEO ALTERNATE
- 27 LAVATORY COUNTER @ 2'-10" A.F.F. W/ SOLID SURFACE FOR MIRROR, AND CONVENIENCE OUTLETS
- 28 CUSTOMER SHOWER, G.C. TO VERIFY FLOOR OF STALLS PRIOR TO FINISHING WALL OPENINGS, TYP. SEE SHEET A1-1
- 29 AUTOMATIC HAND DRYER, G.C. TO PROVIDE POWER, SEE EQUIPMENT SCHEDULE
- 30 ADA ACCESSIBLE, FILL WATER FOUNTAIN, SEE EQUIPMENT SCHEDULE
- 31 ELECTRICAL PANELS, SEE ELECTRICAL
- 32 TRANSFORMER, SEE ELECTRICAL
- 33 STOREFRONT GLAZING WITHIN 1'-0" OF FINISH FLOOR OR 2'-0" OF DOOR SWAG TO BE REINFORCED, G.C. TO VERIFY AND REINFORCE AS REQUIRED
- 34 FRAMER ABOVE, SEE INTERIOR ELEVATIONS
- 35 OFF. NO. SOUTH ABOVE, SEE REFLECTED CEILING PLAN AND INTERIOR ELEVATIONS
- 36 PLANT FITNESS "ORIENTED LED STRIP", VERIFY EXACT LOCATION WITH TENANT, G.C. TO PROVIDE POWER
- 37 NEW FIRE ALARM CONTROL PANEL, PROVIDED BY TENANT, G.C. TO COORD. INSTALLATION WITH FIRE ALARM SUB-CONTRACTOR
- 38 PAD SHOWN, G.C. TO PROVIDE USB POWER
- 39 5'-0" HIGH WALL w/ 5/8" METAL STUD @ 1'-0" O.C., TO BE WRAPPED WITH METAL WAINSCOT AND CAFTED, SEE DETAIL 4AG-0
- 40 1/2" DIMENSION INTERIOR WALL
- 41 FIRE CHIMNEY/STACK BY G.C. COUNTRY TO MEET FIRE CODE 7'-0" MAX. DISTANCE REQUIREMENTS
- 42 WALL-MOUNTED TELEVISION FOR SPECIFIC CLUB COMMERCIAL USE, VERIFY WITH TENANT
- 43 INTERIOR WALLS TO BE COVERED @ 0'-0" A.F.F. WITH PFF-1, SEE FINISH SCHEDULE & INTERIOR ELEVATIONS
- 44 NEW STOREFRONT GLAZING SYSTEM, VERIFY PRIOR TO BID
- 45 COAT ROOMS PROVIDED AND INSTALLED BY G.C. TYP., PROVIDE SOLID BLOCKING
- 46 WALL MOUNTED MIRROR ABOVE VANITY, G.C. TO PROVIDE SOLID BLOCKING
- 47 PROVIDE HOT & COLD WATER HOSE BLS. COLD FOR CHEMICAL MIX AND HOT FOR HOT TUB, VERIFY LOCATION WITH TENANT
- 48 SANITARY CHEMICAL SYSTEM CLEANER BY TENANT, G.C. TO PROVIDE DEDICATED COLD WATER, SEE PLUMBING
- 49 NOT USED
- 50 ROOF ACCESS WALKER AND PATCH, G.C. TO PROVIDE SOLID BLOCKING AND VERIFY INCLUDING RE MANIF.

Wall Types

- ===== EXISTING EXTERIOR OR DEMISING WALL, PATCH & REPAIR AS REQUIRED, G.C. TO PATCH OUT W/ 1/2" METAL STUD AND 5/8" GYP SD, WHERE SHOWN ON PLAN, VERIFY (E) CONDITIONS IN FIELD
- ===== TYPICAL WALL, FULL HEIGHT TO STRUCTURE ABOVE, 6" x 20 GA. METAL STUD @ 1'-0" O.C., 5/8" GYP SD, EACH SIDE, BRACE AS REQUIRED, TYP.
- ===== COORDINATE HEIGHT WITH REFLECTED CEILING PLAN AS-0 (BUILD TO 6'-0" ABOVE HIGHEST ADJACENT FINISH CEILING, 3'-0" GYP SD, METAL STUD @ 1'-0" O.C., 5/8" GYP SD, BOTH SIDES, BRACE AS NEEDED.
- ===== PARTIAL HEIGHT WALL, 3'-0" x 20 GA. METAL STUD @ 1'-0" O.C., 5/8" GYP SD BOTH SIDES, SEE DETAIL SHEET AG-0
- ===== PLUMBING WALL, 6" x 20 GA., STAGGERED METAL STUDS, BUCK @ CHIMNEY @ 2'-0" O.C., 5/8" GYP SD, ONE SIDE, 1/2" HARD BACKER BOARD AT SHOWERS) SECURE TO DOWNSING WALL

Abbreviations

- (E) = EXISTING
- LL = UNDERL
- R.O. = ROUGH OPENING
- S.O.A. = SIMILAR OPPOSITE HAND
- TYP. = TYPICAL
- V.I.P. = VERIFY IN FIELD
- F.O.F. = FACE OF FINISH

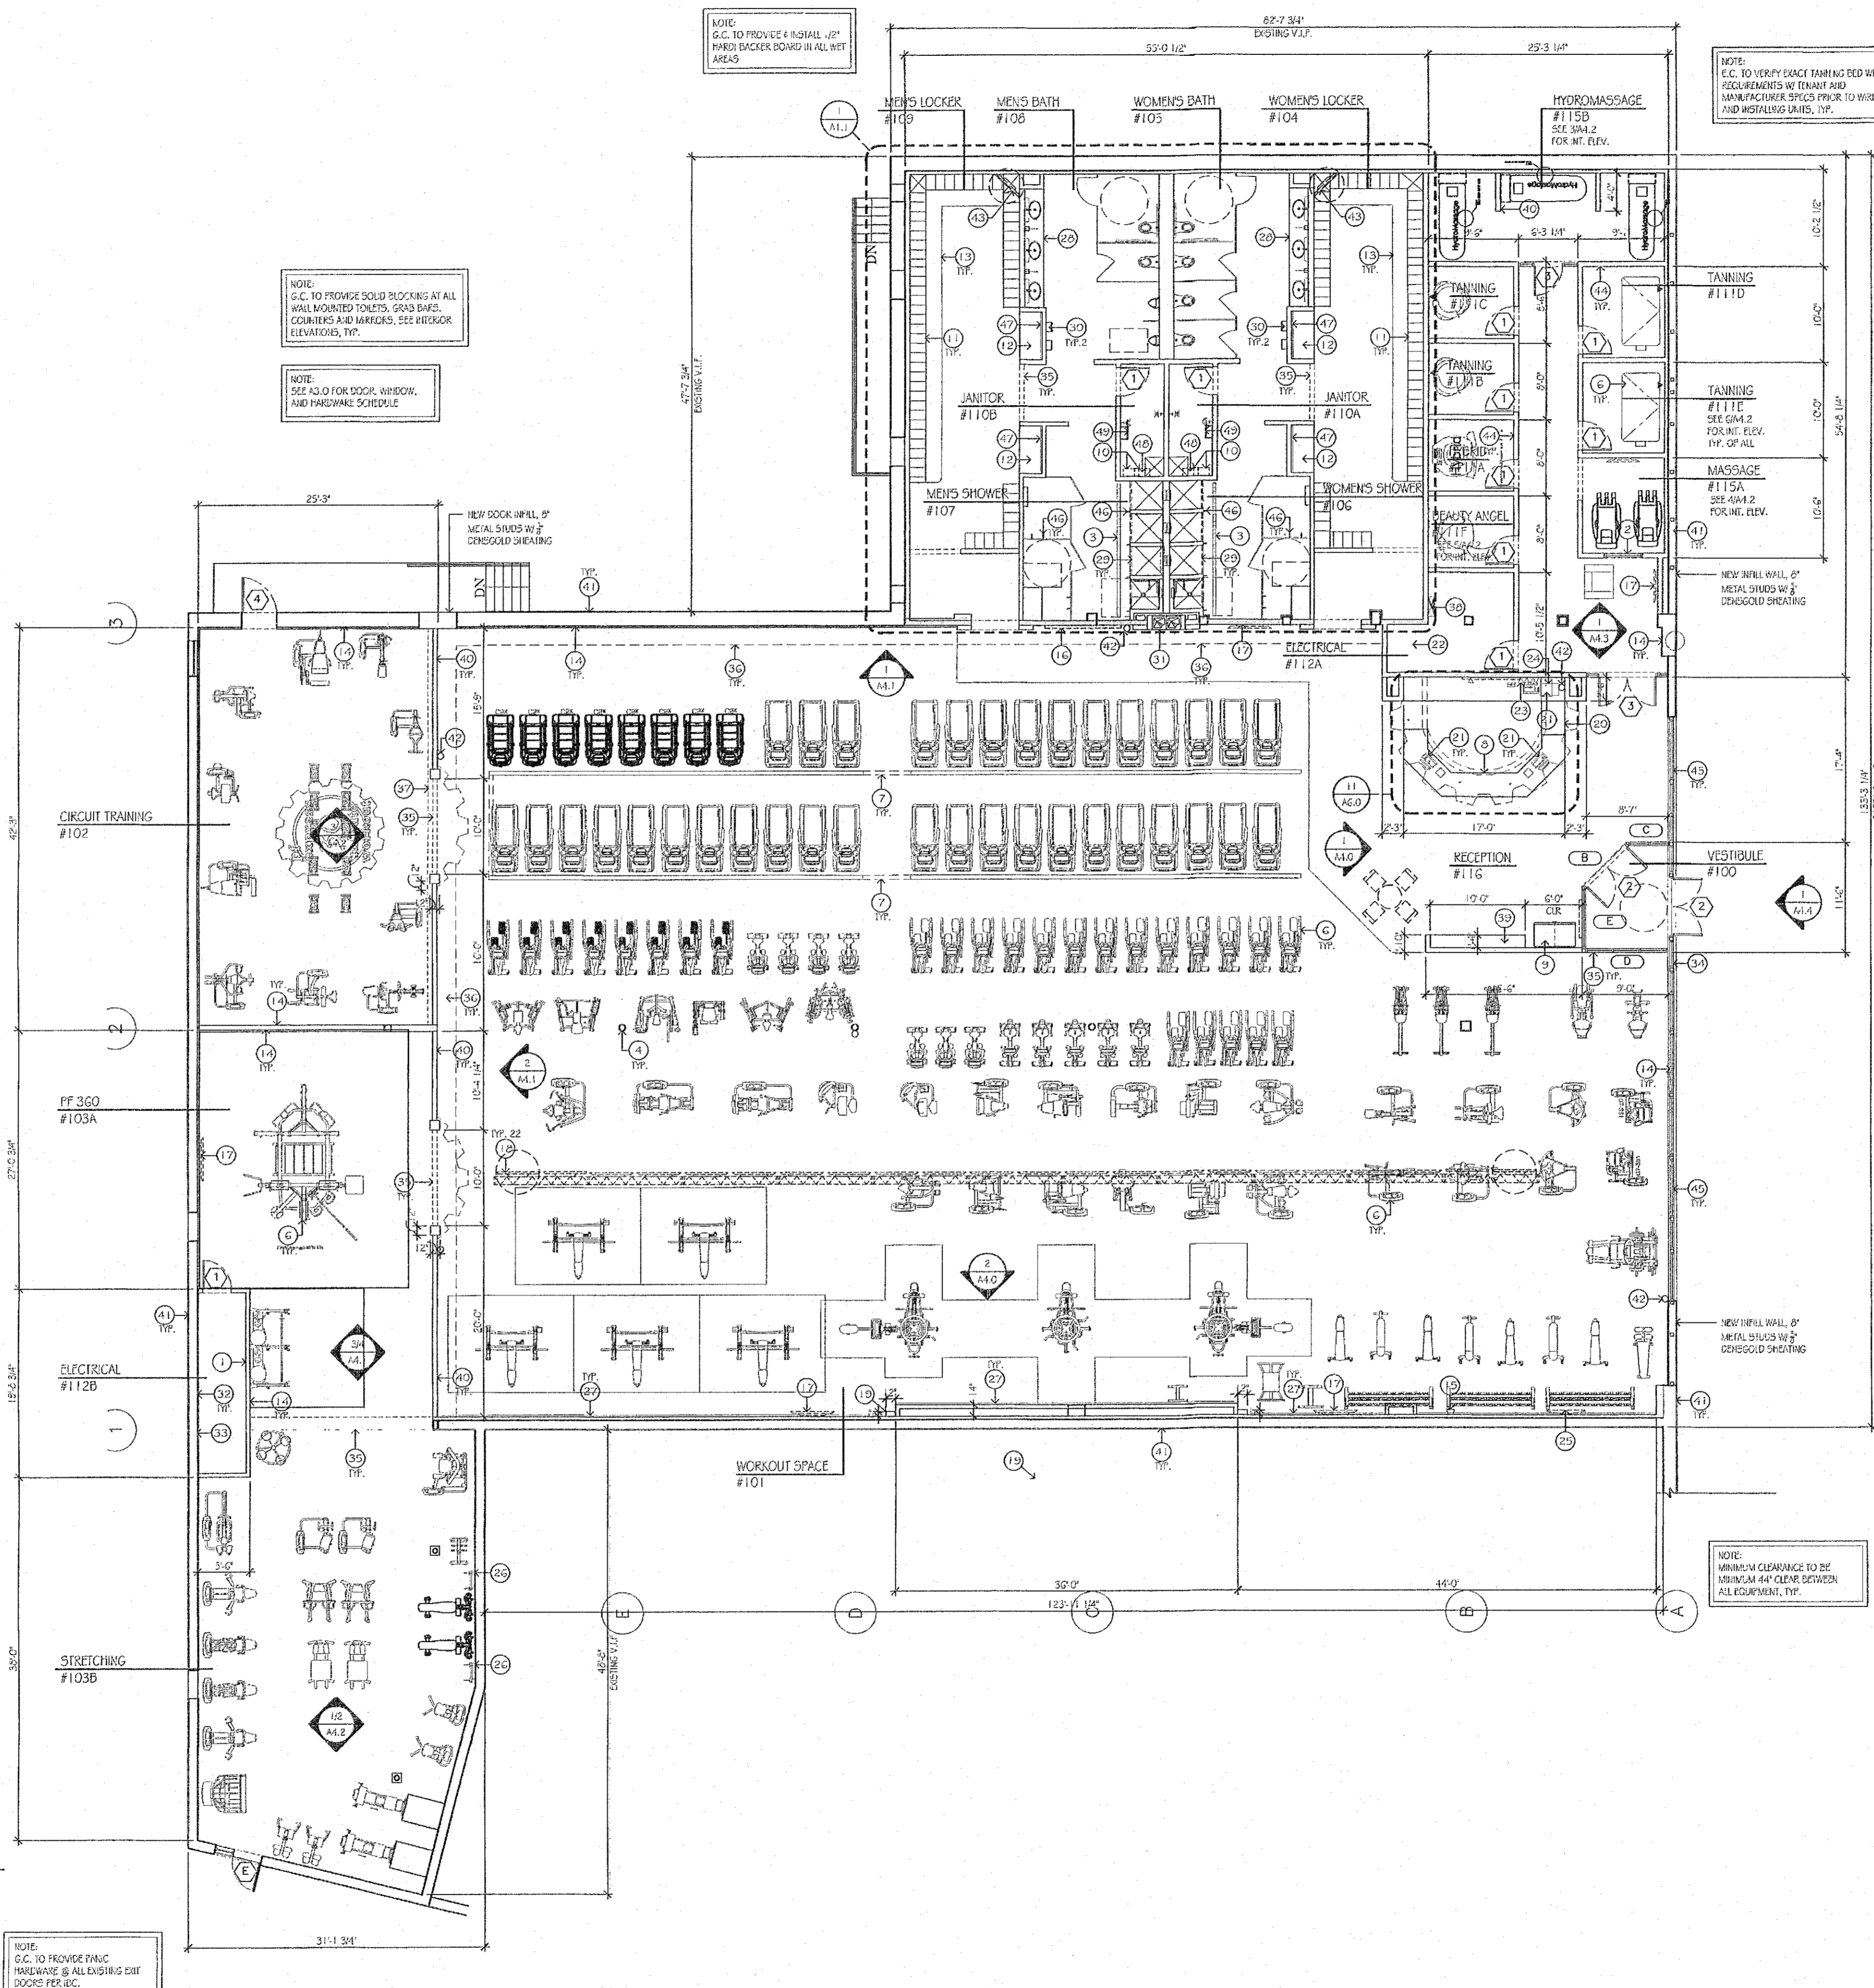

RECEIVED
JUN 24 2021
PLANNING BOARD
HINGHAM, MA


REVISIONS:

No.	Revisions	By	Date	Appr.

PLEXUS DESIGN WORKS
1000 STATE STREET, SUITE 200
HINGHAM, MA 02043
TEL: 508-548-1111
WWW.PLEXUSDESIGNWORKS.COM

PROJECT TITLE
PLANET FITNESS
211 LINCOLN STREET
HINGHAM, MA 02043

CLIENT INFO.

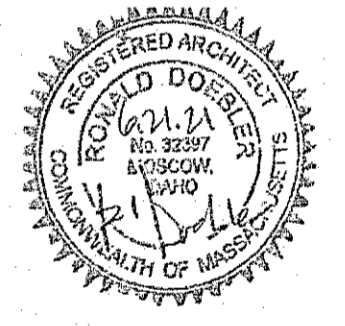

SHEET TITLE
FLOOR PLAN
PLAN

PROJECT NO. 2021-02
SCALE: AS NOTED
DATE: July 1, 2021
DRAWN BY: R.D.
CHECKED BY: R.D.

SHEET
A1.0

1 FLOOR PLAN
1/8" = 1'-0"