

Cell: 617 - 347 - 6481
Office: 781 - 875 - 3292
Email: apreadesign@yahoo.com

Residential Design
5 Ringbolt Road
Hingham, MA


ANTONIK RESIDENCE

1035 Main Street
Hingham, MA


ACCESSORY STRUCTURE PLANS

Revised - 4/1/22

- A-1 - Proposed Accessory Structure - First Floor Plan
- A-2 - Proposed Accessory Structure - Second Floor Plan
- A-3 - Proposed Accessory Structure - Exterior Elevations
- A-4 - Proposed Accessory Structure - Exterior Elevations
- A-5 - Roof Plan
- A-6 - Proposed Full Main Street Exterior Elevation

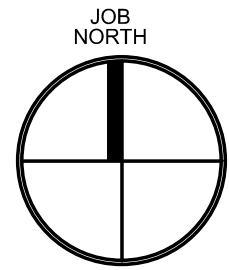

GRAPHIC SCALE

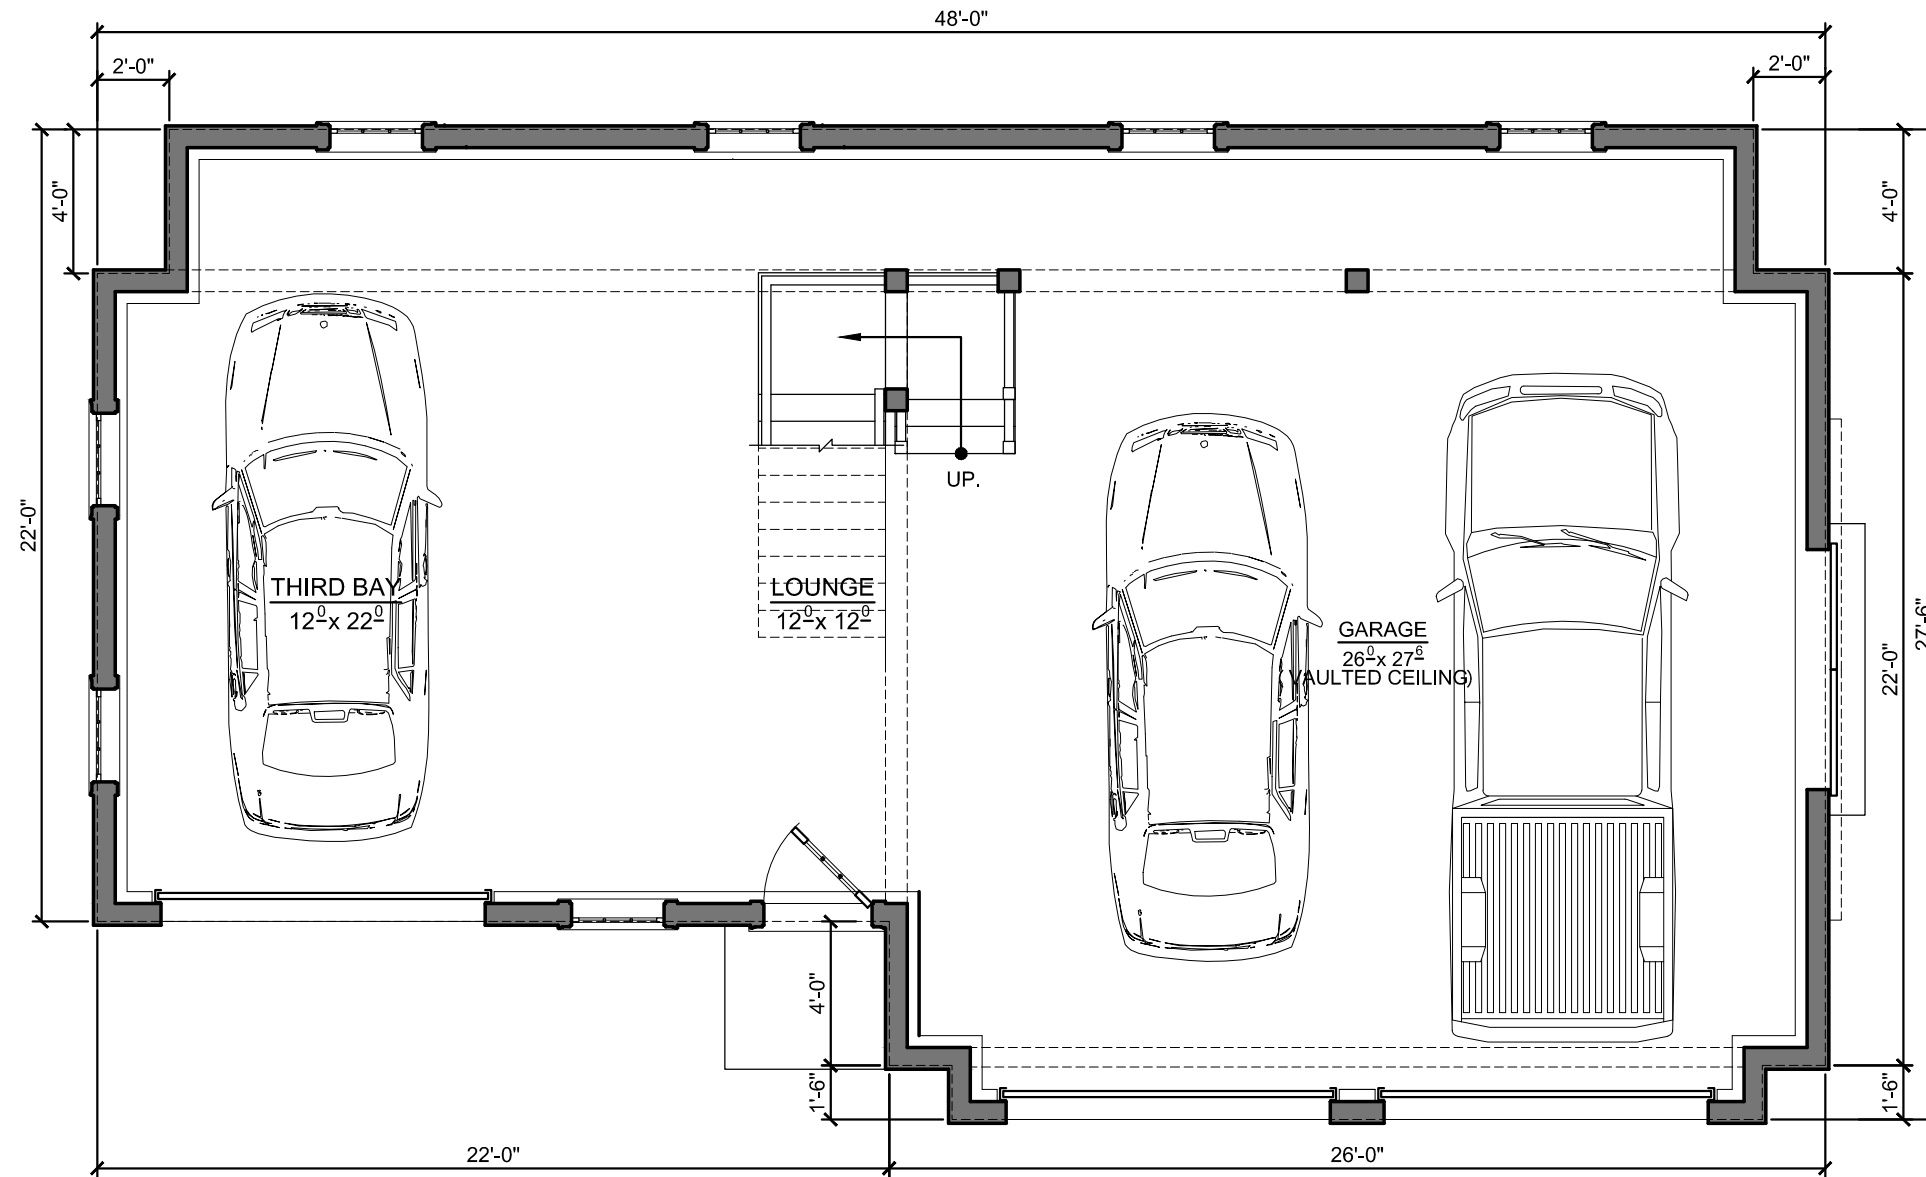


Residential Design
5 Ringbolt Road
Hingham, MA
Email: apreadesign@yahoo.com
Office: 781 - 875 - 3292
Cell: 617 - 347 - 6481

A-1 - Proposed Accessory Structure - First Floor Plan


SCALE 3/16" = 1'-0"

Antonik Residence
1035 Main Street
Hingham, MA

Revised - 4/1/22

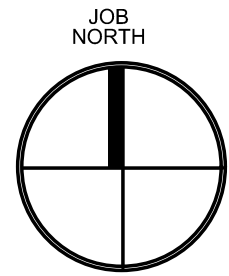

GRAPHIC SCALE

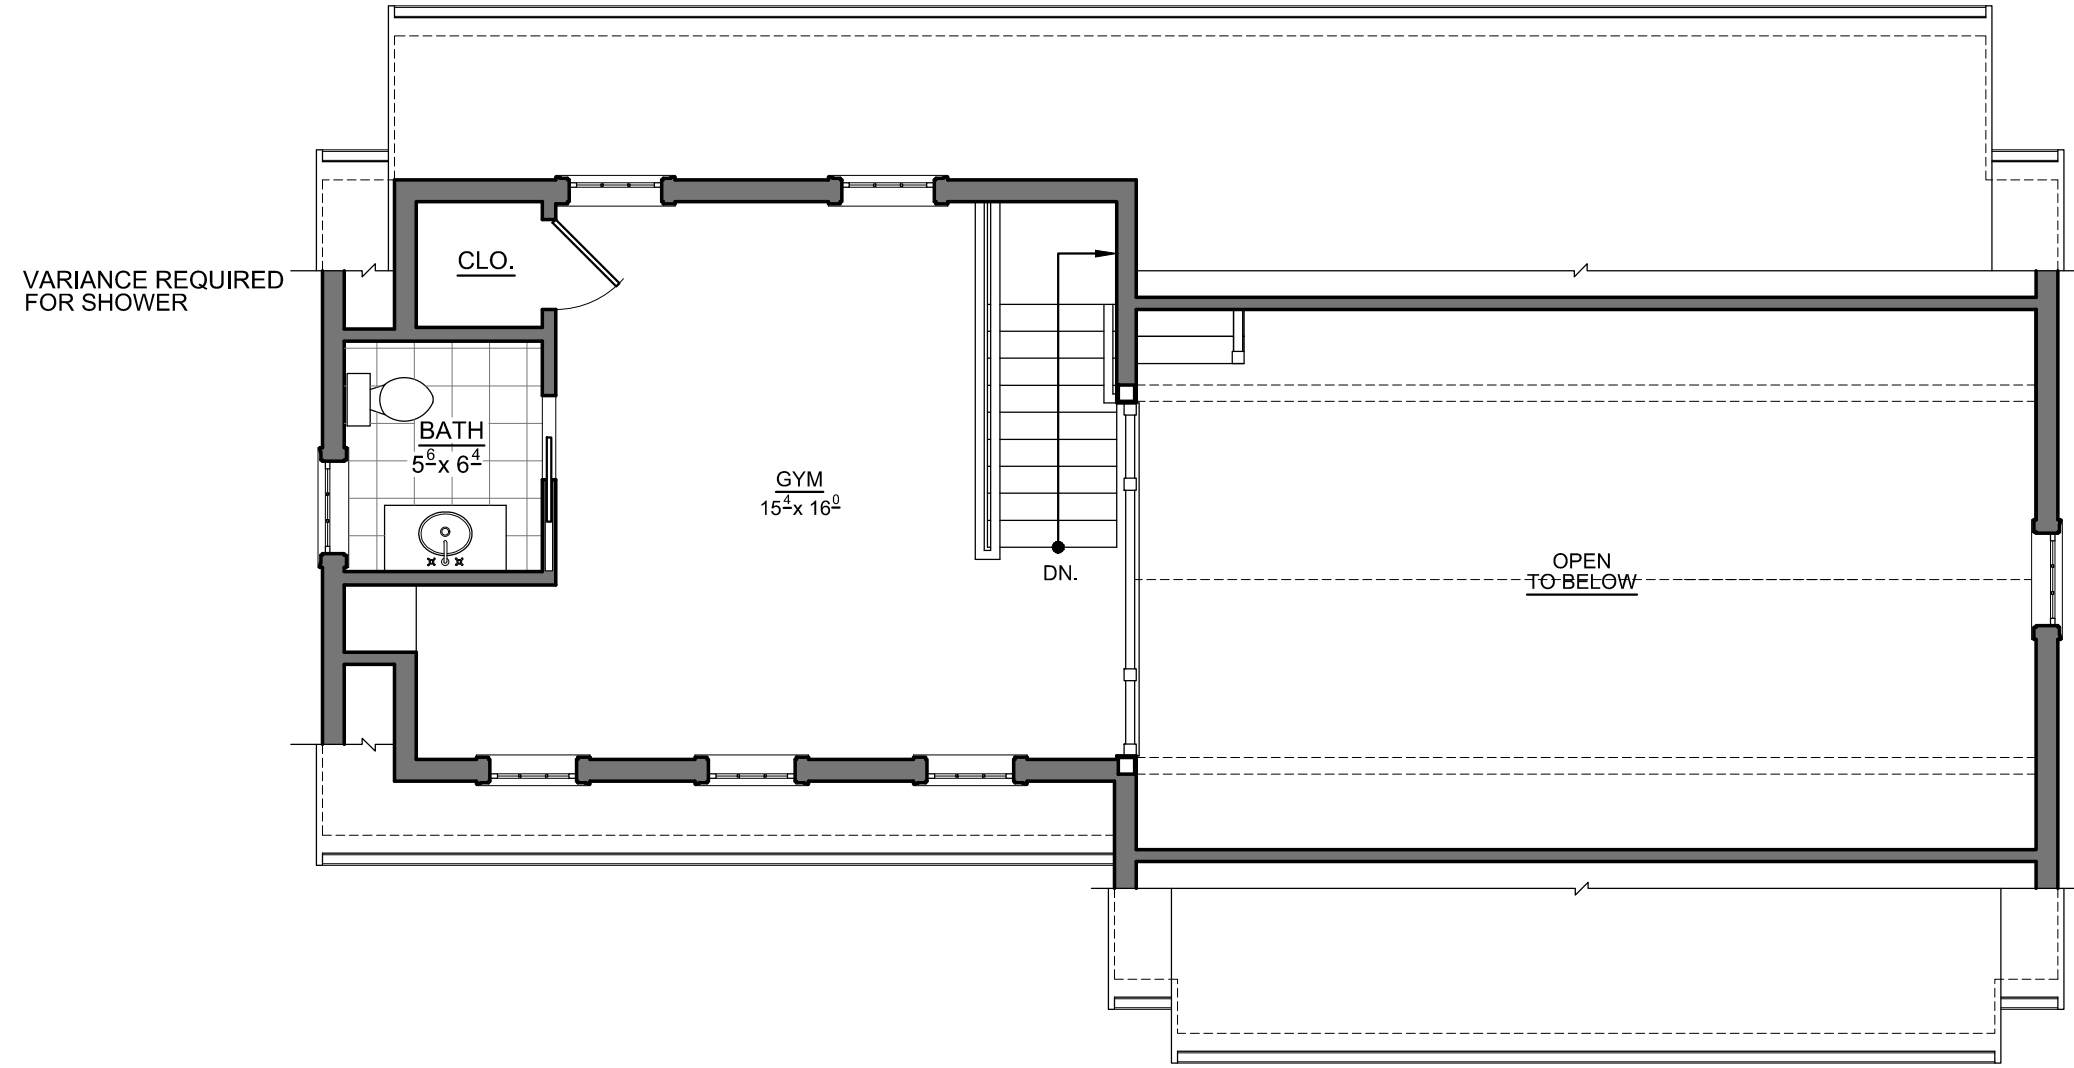

Residential Design
5 Ringbolt Road
Hingham, MA
Email: apreadesign@yahoo.com
Office: 781 - 875 - 3292
Cell: 617 - 347 - 6481

A-2 - Proposed Accessory Structure - Second Floor Plan

SCALE 3/16" = 1'-0"

Antonik Residence
1035 Main Street
Hingham, MA

Revised - 4/1/22

GRAPHIC SCALE



1 - East Exterior Elevation (Main Street Elevation)



2 - South Exterior Elevation

A-3 - Proposed Accessory Structure - Exterior Elevations

SCALE 3/16" = 1'-0"




Residential Design
5 Ringbolt Road
Hingham, MA
Email: apreadesign@yahoo.com
Office: 781 - 875 - 3292
Cell: 617 - 347 - 6481

Antonik Residence
1035 Main Street
Hingham, MA

Revised - 4/1/22

GRAPHIC SCALE

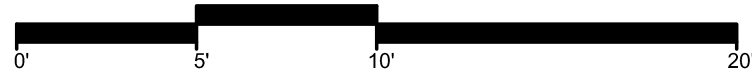

1 - West Exterior Elevation (Rear Elevation)



2 - North Exterior Elevation

A-4 - Proposed Accessory Structure - Exterior Elevations




Residential Design
5 Ringbolt Road
Hingham, MA

Email: apreadesign@yahoo.com
Office: 781 - 875 - 3292
Cell: 617 - 347 - 6481


SCALE 3/16" = 1'-0"

Antonik Residence
1035 Main Street
Hingham, MA

Revised - 4/1/22

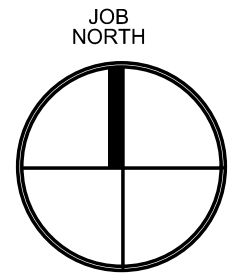

GRAPHIC SCALE

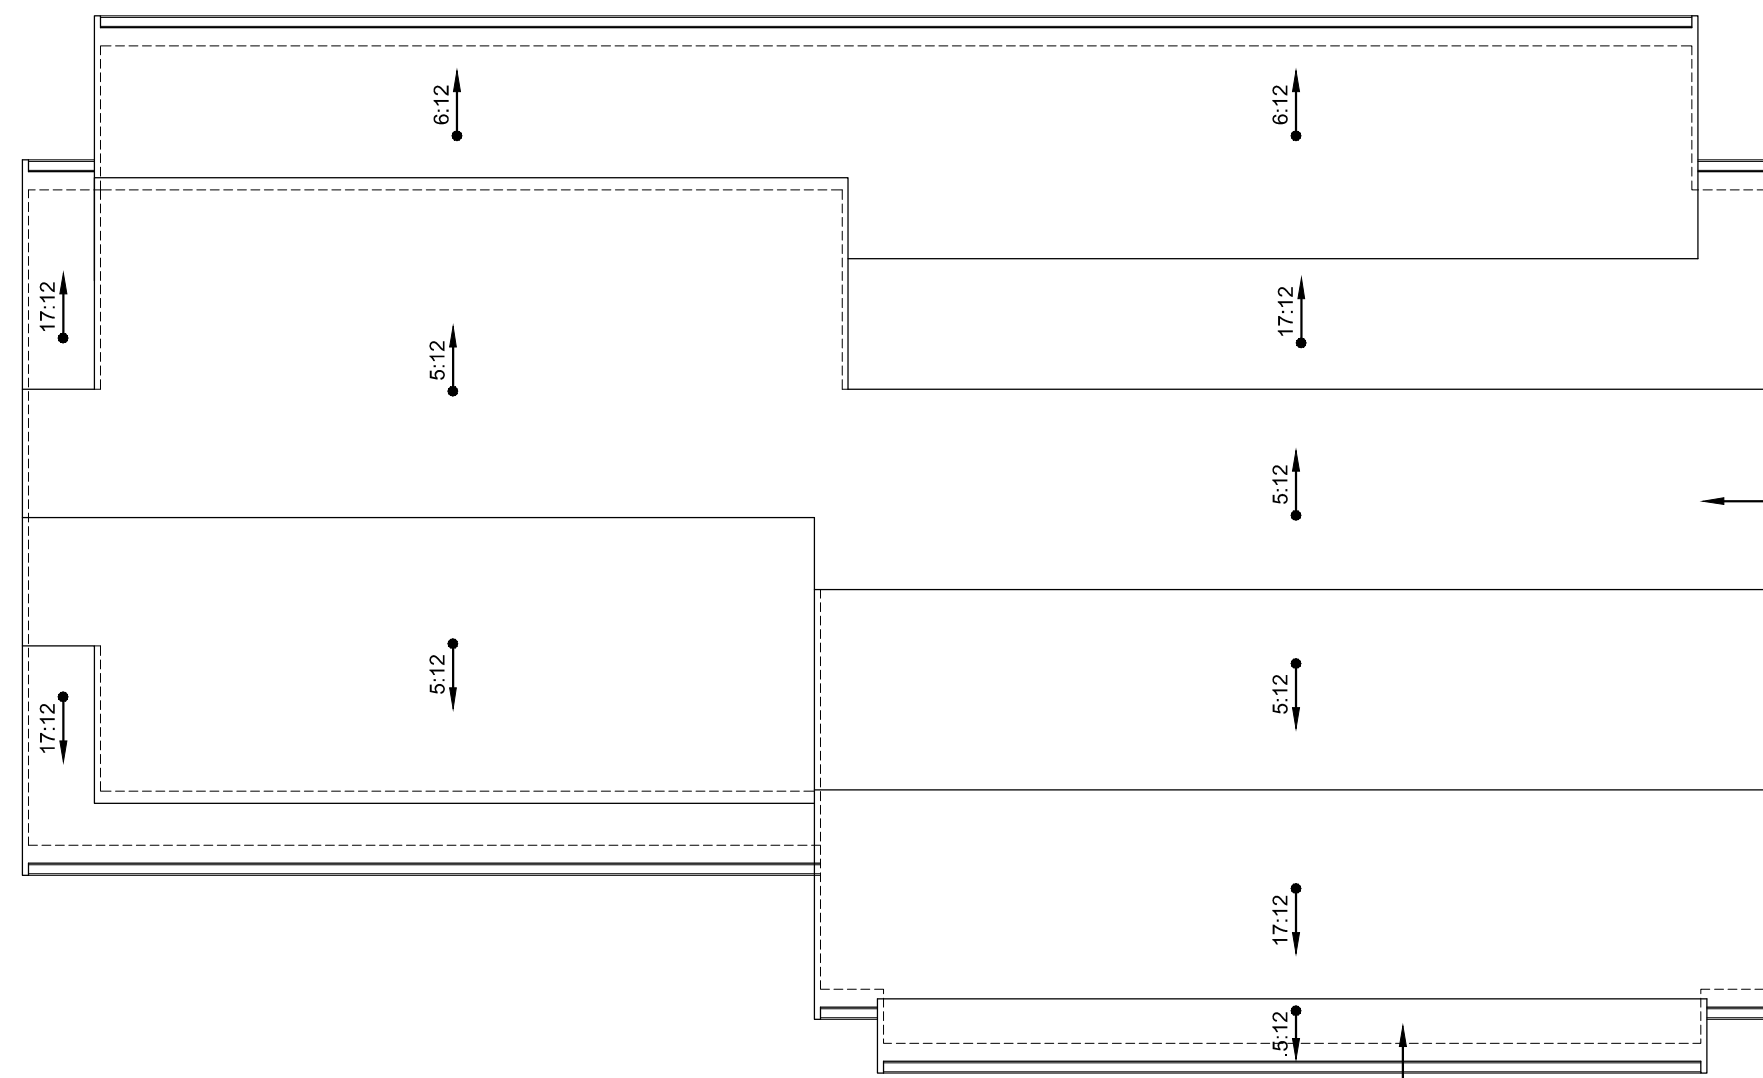

TYPICAL ROOF NOTE
RED CEDAR SHINGLE ROOFING
SYSTEM WITH COPPER FLASHING

LOW PITCH RUBBER MEMBRANE
ROOFING SYSTEM AT LOW PITCH
DOOR OVERHANG



Residential Design
5 Ringbolt Road
Hingham, MA
Email: apreadesign@yahoo.com
Office: 781 - 875 - 3292
Cell: 617 - 347 - 6481



A-5 - Roof Plan

SCALE 3/16" = 1'-0"

Antonik Residence
1035 Main Street
Hingham, MA

Revised - 4/1/22

GRAPHIC SCALE

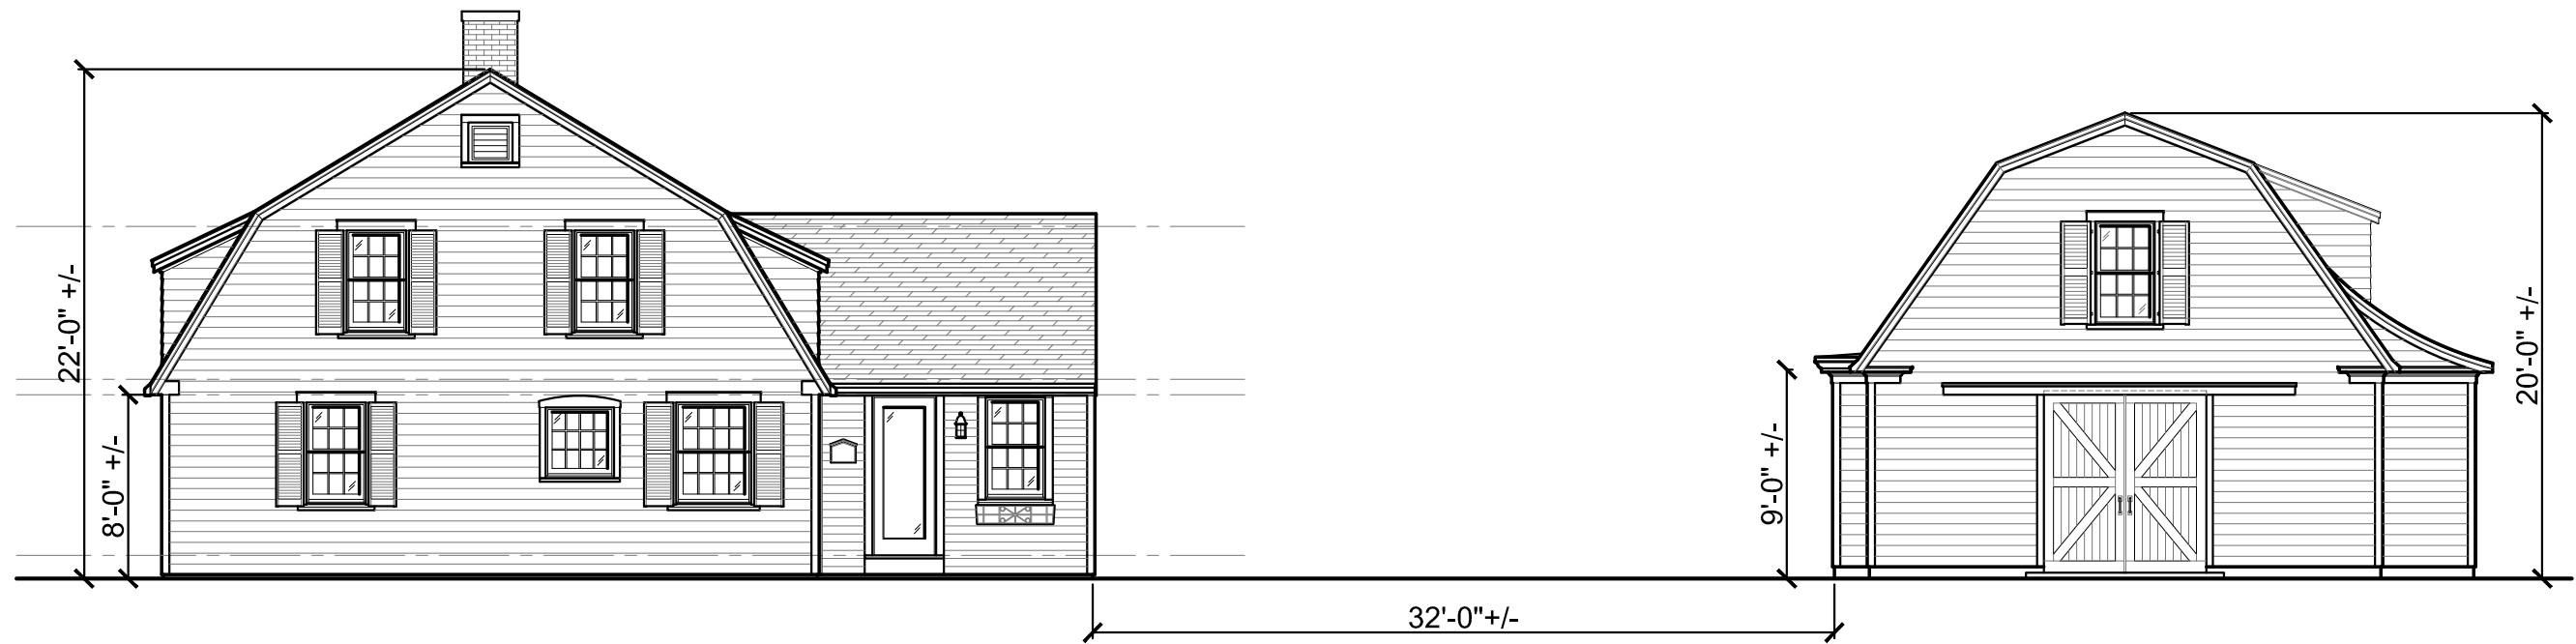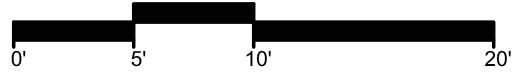

Residential Design
5 Ringbolt Road
Hingham, MA
Email: apreadesign@yahoo.com
Office: 781 - 875 - 3292
Cell: 617 - 347 - 6481

A-6 - Proposed Full Main Street Exterior Elevation

SCALE 1/8" = 1'-0"

Antonik Residence
1035 Main Street
Hingham, MA

Revised - 4/1/22