


**FRONT ELEVATION**  
SCALE: 1/4"=1'-0"

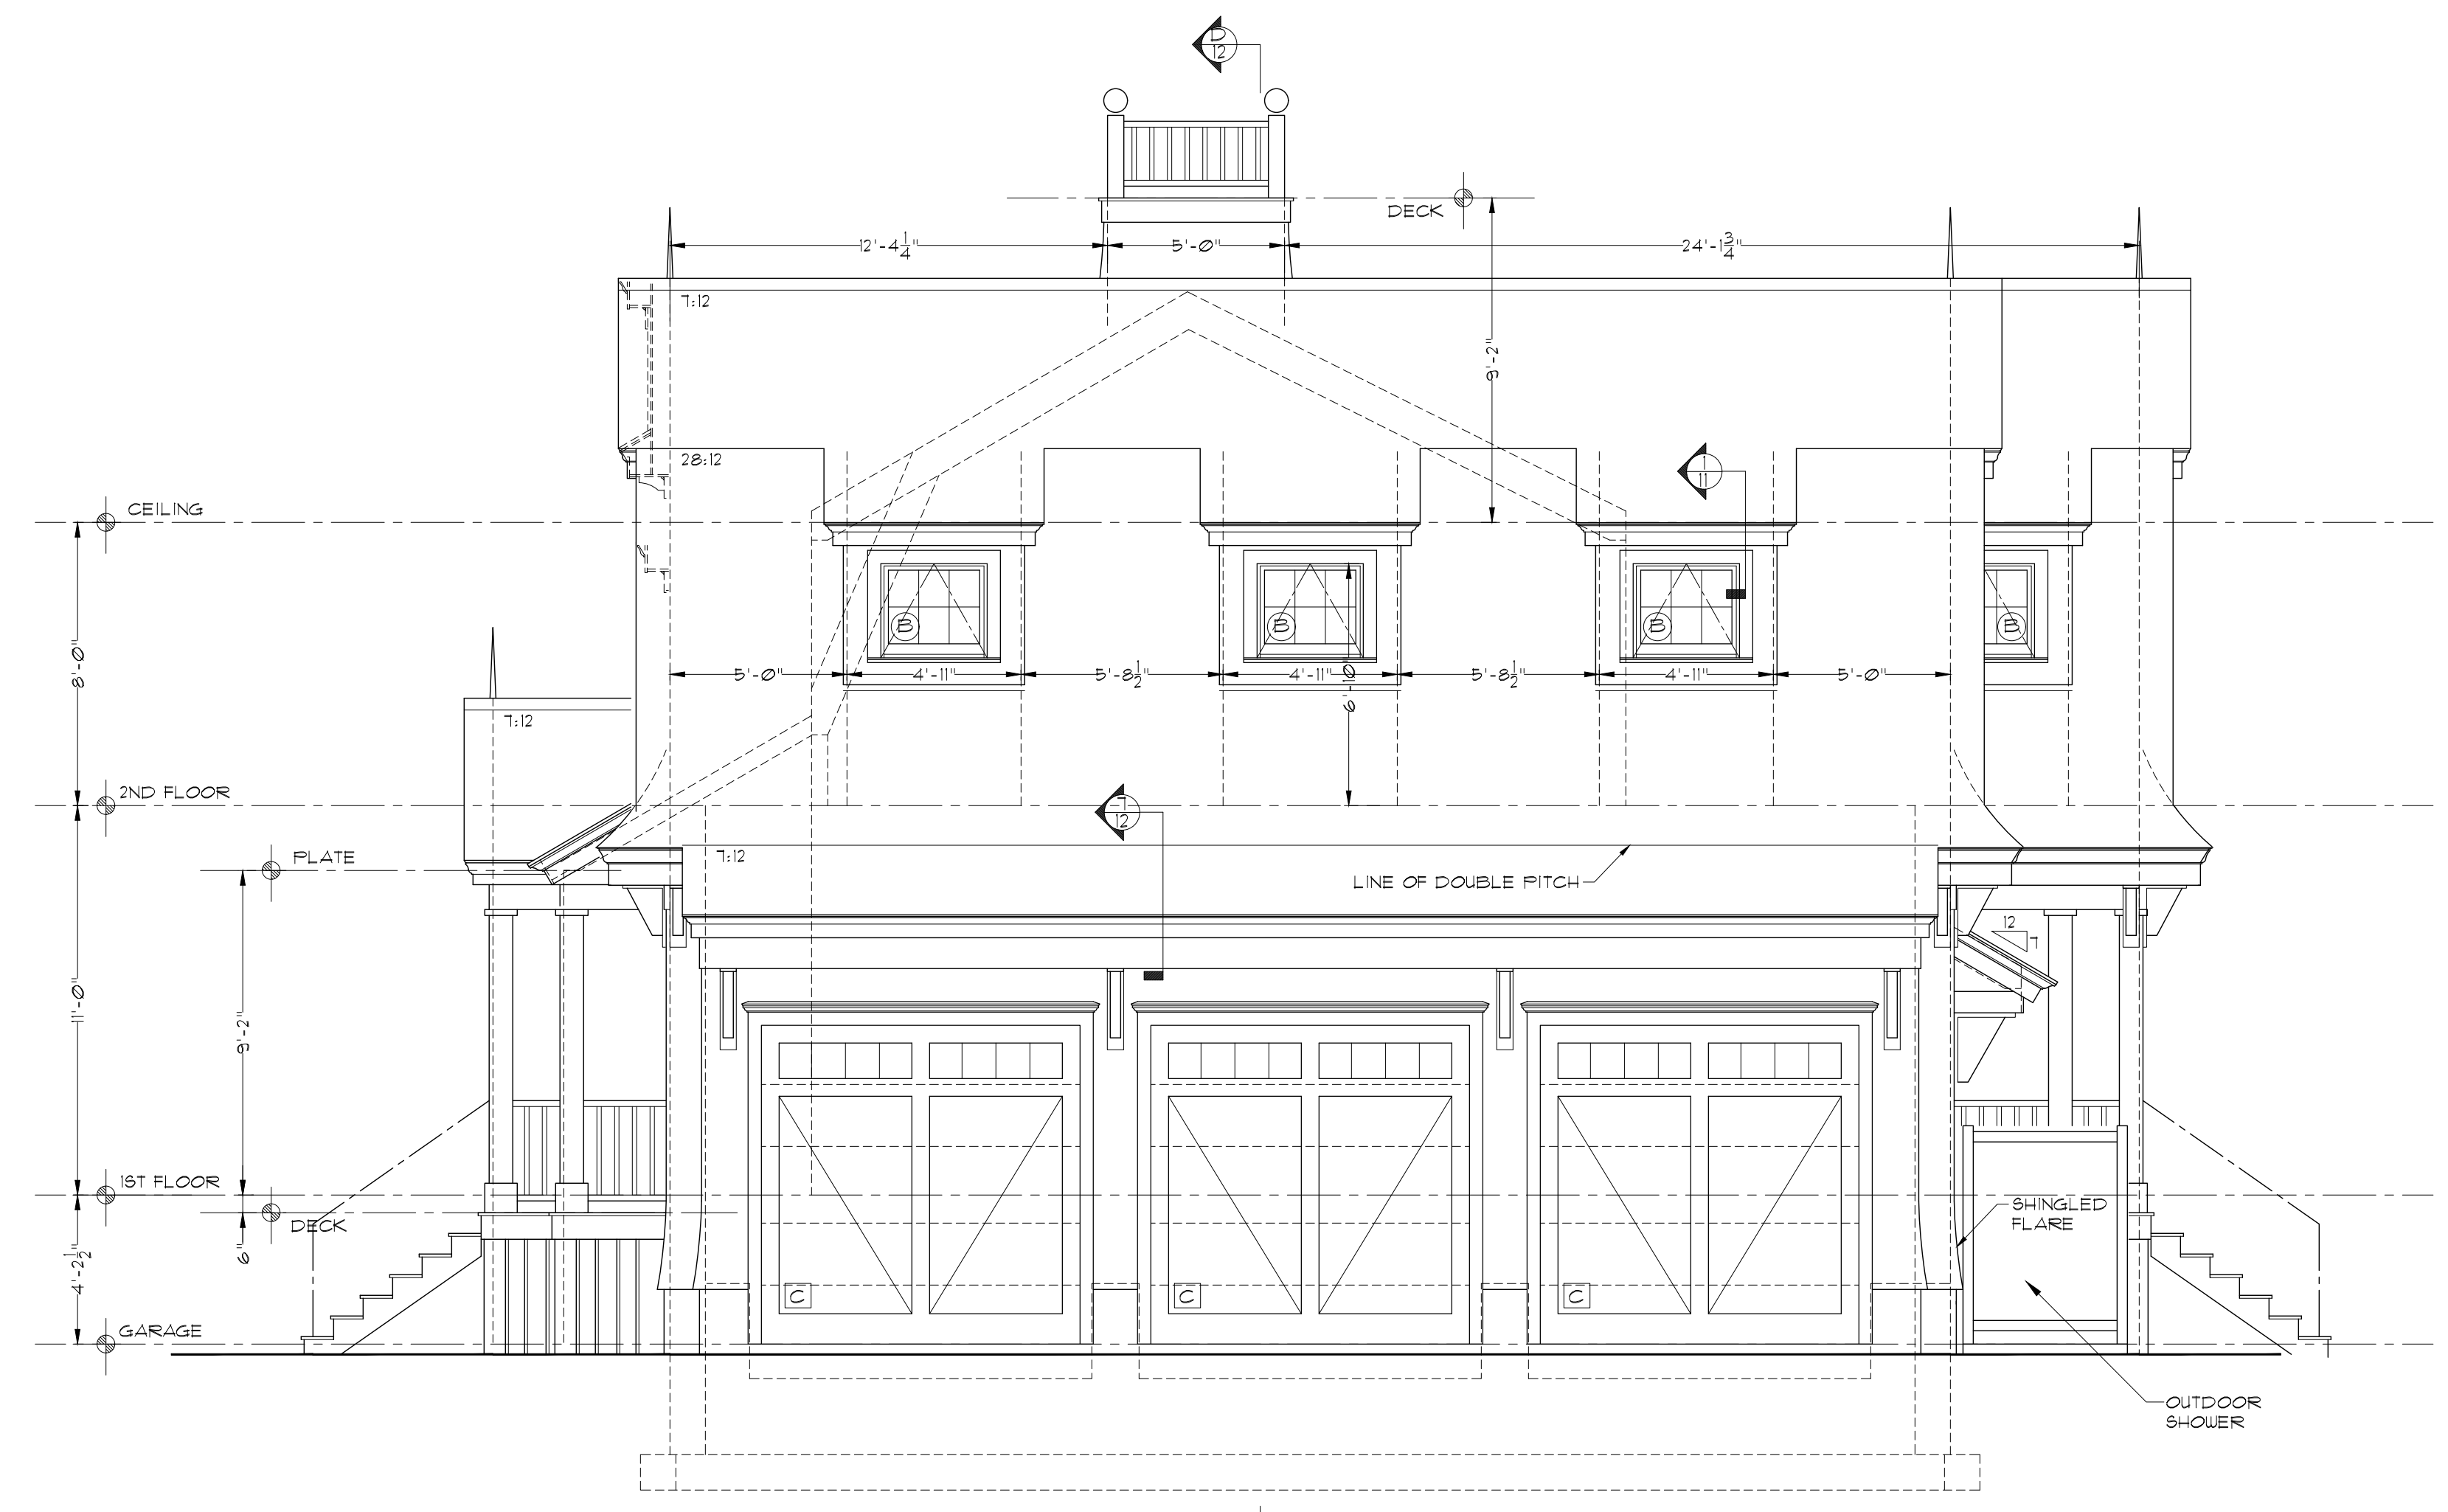

**RIGHT-SIDE ELEVATION**  
SCALE: 1/4"=1'-0"

**EXTERIOR DOOR SCHEDULE**

MARK	QTY.	LOCATION	R.O.	DESIGNATION	DESCRIPTION	MANUFACTURER
A	1	FOYER	3'-0" x 7'-0" (SLAB) (2) 7'-6" x 7'-0" (SLAB)	T.B.D.	6 LT./1 PANEL INSWING DR. (RIGHT-HANDED) W/ FLANKING 3 LT./1 PANEL SIDELIGHT W/ DBLE. 2" STRUCT. MULL. SEE ELEV.	SIMPSON OR EQUAL
B	1	GARAGE	2'-8" x 6'-8" (SLAB)	T.B.D.	4 LT./1 PANEL INSWING DR. 4" RAISED THRESHOLD STEP OVER	SIMPSON OR EQUAL
C	3	GARAGE	9'-0" x 8'-0"	T.B.D.	6 LT./2 PANEL OVERHEAD DR.	CLOPAY OR EQUAL
D	1	GARAGE	3'-0" x 7'-0" (SLAB)	T.B.D.	4 LT./1 PANEL INSWING DR.	SIMPSON OR EQUAL
E	2	DINING	3'-1" x 7'-1/2"	CUSTOM HEIGHT	1 LT. INSWING FRENCH DR.	ANDERSEN 400
F	1	M. BEDRM.	3'-1" x 6'-11"	FU431611	1 LT. INSWING FRENCH DR.	ANDERSEN 400
G	1	BASEMENT	6'-0" x 6'-11" (2) 3'-1" x 6'-11"	FU460611 (2) FU431611	DOUBLE 1 LT. INSWING FRENCH DRs. W/ FLANKING 1 LT. FIXED FRENCH DRs. W/ DBLE. 3 1/2" STRUCT. MULL.	ANDERSEN 400

TOTAL No. OF DOORS: 10


DOOR NOTES: 1.) \* DOOR REP. TO PROVIDE R.O.  
2.) STRUCTURAL MULLION BETWEEN ALL DBLE./TRIPLE. UNITS  
3.) ALL WINDOWS SHALL HAVE 5/4x5 CASING

**WINDOW SCHEDULE**

MARK	QTY.	LOCATION	R.O. SIZE	DESIGNATION	DESCRIPTION	MANUFACTURER
A	15	DINING, FAMILY, SITTING, GARAGE, W.C., M. BEDRM., BEDRM. #4	3'-0" 1/8" x 5'-0" 7/8"	TU210410	6/1 LT. DOUBLE HUNG	ANDERSEN 400
B	10	KITCHEN, MUD RM., M. BATH, JUV BATH, BEDRM. #5, 4. BATH, STAIR HALL	3'-0" 1/2" x 2'-8"	AX31	6 LT. AWNING	ANDERSEN 400
C	4	EATING, OFFICE	2'-2 1/8" x 5'-0" 7/8"	TU210410	4/1 LT. DOUBLE HUNG	ANDERSEN 400
D	1	DINING	*	(3) TU210410	TRIPLE. 6/1 LT. D.H. W/ DBLE. 3 1/2" STRUCT. MULL.	ANDERSEN 400
E	1	STAIR HALL	*	(2) AX31	DBLE. 6 LT. AWN. W/ 3 1/2" STRUCT. MULL.	ANDERSEN 400
F	4	M. BATH, BEDRM. #1, 2, 3	*	(2) TU210410	DBLE. 6/1 LT. D.H. W/ DBLE. 3 1/2" STRUCT. MULL.	ANDERSEN 400
G	2	BASEMENT	3'-0" 1/2" x 1'-9"	AN31	3 LT. AWNING	ANDERSEN 400
H	1	PANTRY	2'-4 7/8" x 2'-8"	AX251	4 LT. AWNING	ANDERSEN 400

TOTAL No. OF UNITS = 38

WINDOW NOTES: 1.) \* WINDOW REP. TO PROVIDE R.O.  
2.) STRUCTURAL MULLION BETWEEN ALL DBLE./TRIPLE. UNITS  
3.) ALL WINDOWS SHALL HAVE 5/4x5 CASING

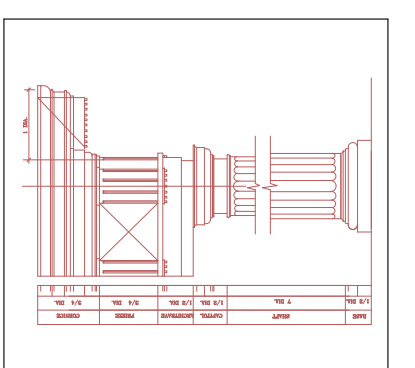


NO.	REVISIONS	BY	DATE

NO.	REVISIONS	BY	DATE

DRAWING TITLE: NEW RESIDENCE FOR MATT AND STACEY CORSON  
 LOCATION: 102 DOWNER AVE. HINGHAM, MA  
 WILLIAM F. LEE ARCHITECT & ASSOCIATES, LLC  
 686 MAYFLOWER STREET DUXBURY, MA 02332-3617  
 PHONE 781 - 562 - 1534  
 BILLIEARCHITECT@AOL.COM

CONSTRUCTION DOCUMENT No.	DRAWN BY: LB
DATE: 12/9/22	SCALE: AS NOTED
DRAWING NUMBER	SHEET 4


1/16"=1' 1/8"=1' 1/4"=1' 1/2"=1' 3/4"=1' 1"=1' 1 1/2"=1' 3"=1'

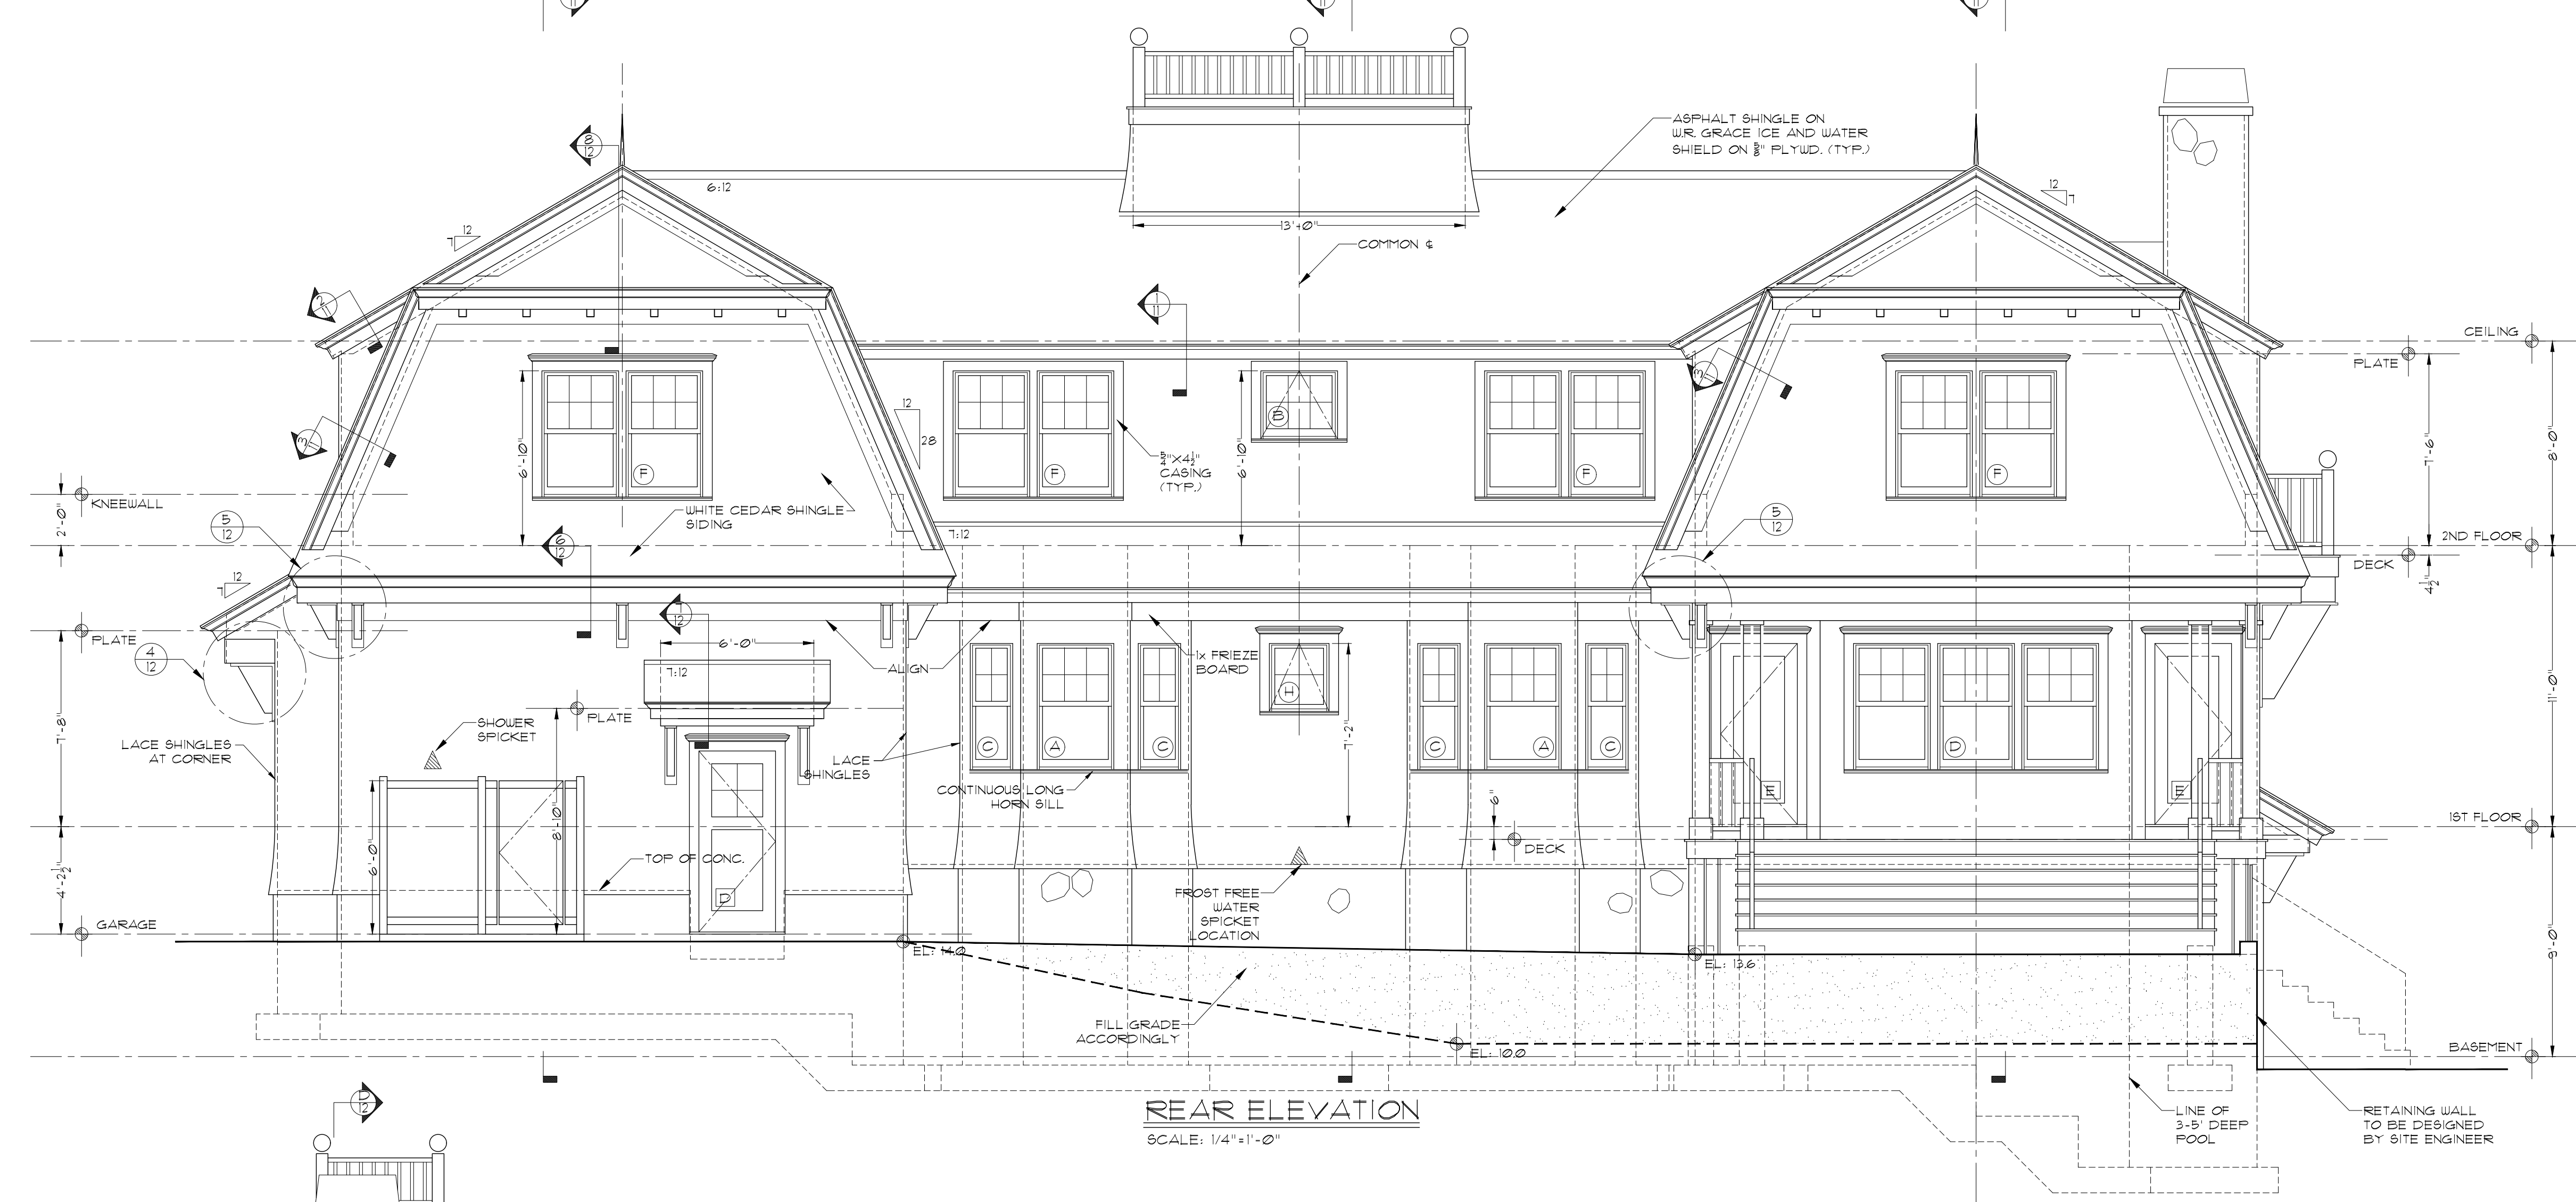


**REAR ELEVATION**  
SCALE: 1/4"=1'-0"



**LEFT-SIDE ELEVATION**  
SCALE: 1/4"=1'-0"

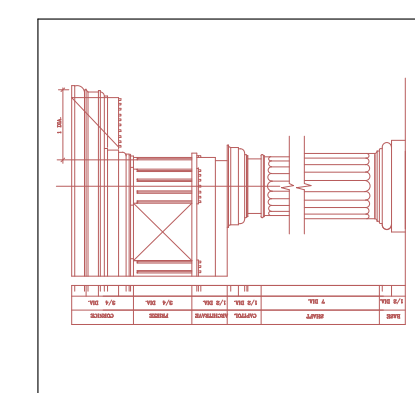

NO.	REVISIONS	BY	DATE

 

DRAWING TITLE: NEW RESIDENCE FOR MATT AND STACEY CORSON  
 LOCATION: 102 DOWNER AVE. HINGHAM, MA  
 WILLIAM F. LEE ARCHITECT & ASSOCIATES, LLC  
 686 MAYFLOWER STREET DUXBURY, MA 02332-3617  
 PHONE 781 - 562 - 1534 BILLLEEARCHITECT@AOL.COM

CONSTRUCTION DOCUMENT No.	DATE: 12/9/22	DRAWN BY: LB	SCALE: AS NOTED
			DRAWING NUMBER
			SHEET 5

ALL DESIGNS, CONSTRUCTION DRAWINGS AND SPECIFICATIONS ARE THE INTELLECTUAL PROPERTY OF THE ARCHITECT. THE ARCHITECT SHALL RETAIN SOLE COPYRIGHT OF SUCH AS INSTRUMENTS OF SERVICE AND ARE FOR THE PURPOSE OF EXECUTING THE CONSTRUCTION PHASE OF THIS PROJECT. ANY OTHER USE OF THESE DOCUMENTS OR PORTIONS THEREOF IS STRICTLY PROHIBITED WITHOUT THE EXPRESSED WRITTEN CONSENT OF THE ARCHITECT.