


01 BASEMENT/FOUNDATION PLAN
SCALE: 1/4" = 1'-0"

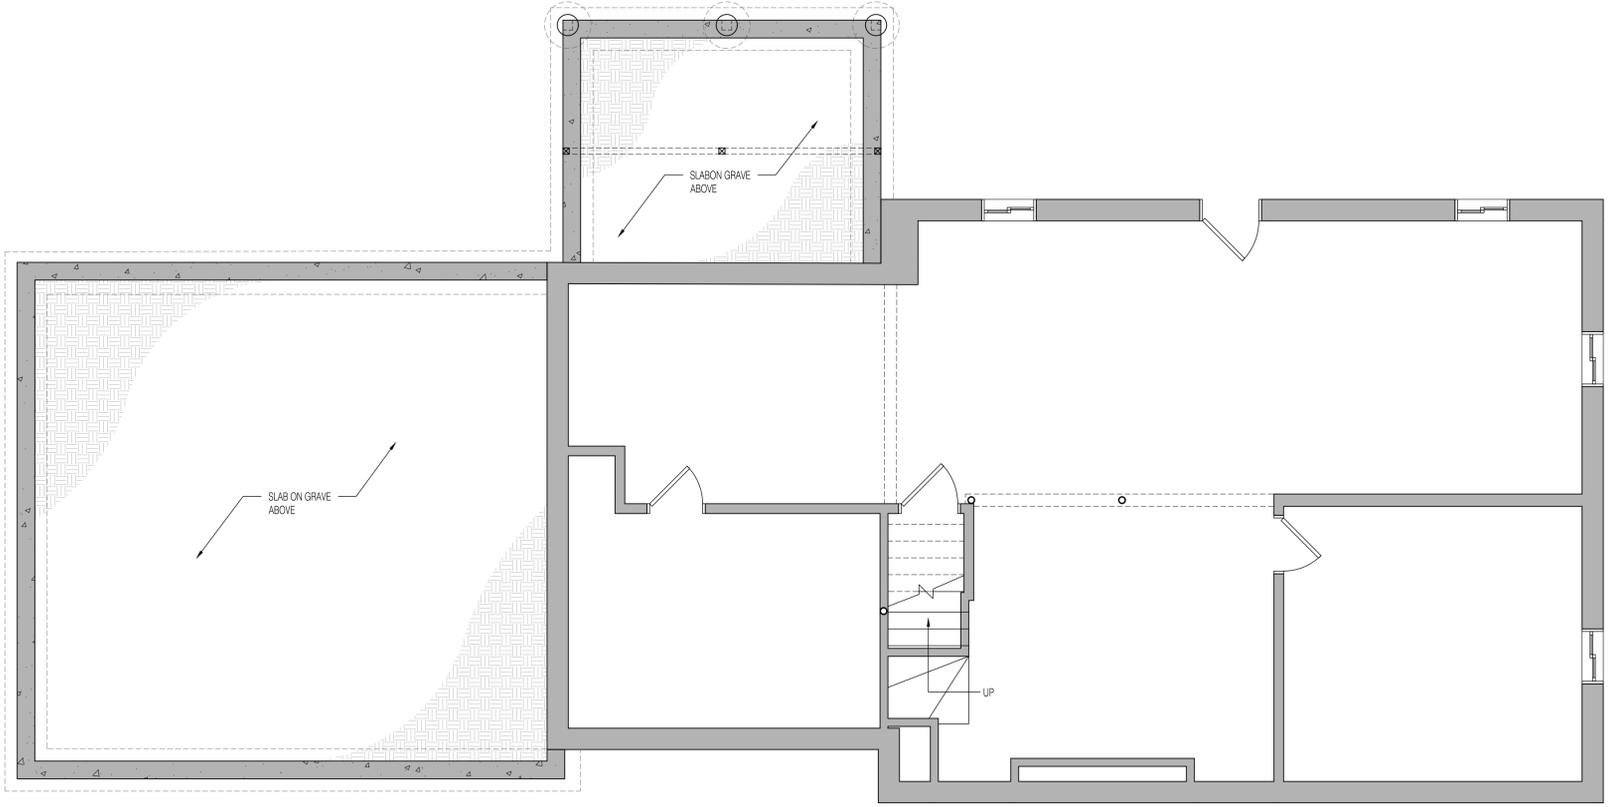

00 BASEMENT/FOUNDATION REMOVALS PLAN
SCALE: 1/4" = 1'-0"

- DEMOLITION FLOOR PLAN LEGEND**
- DENOTES EXISTING WALL TO REMAIN
 - DENOTES EXISTING WALL TO BE DEMOLISHED
 - DENOTES EXISTING DOOR TO REMAIN
 - DENOTES EXISTING DOOR, FRAME & HARDWARE TO BE REMOVED

- FLOOR PLAN LEGEND**
- DENOTES WORK NOT INCLUDED IN THE SCOPE OF THIS PROJECT
 - DENOTES EXISTING WALL TO REMAIN
 - DENOTES NEW WALL
 - DENOTES EXISTING DOOR TO REMAIN
 - DENOTES NEW DOOR
 - CEILING MOUNTED SMOKE DETECTOR
 - COMBINATION SMOKE / CARBON MONOXIDE DETECTOR

project name
SINGLE FAMILY RESIDENCE
8 BLACKHORSE LANE
HINGHAM, MA 02043
PROPOSED ADDITION & RENOVATION
BASEMENT/ FOUNDATION PLAN

GPH design
 architecture • planning
 ONE ADAMS STREET AT LOWER MILLS
 MILTON, MA 02186
 phone: (617) 823-3093
 email: glen.hoffman@gphdesign.com

proj.no
 19049
 date
 JANUARY 2, 2020
 scale
 1/4" = 1'-0"

A1.00
 sheet