
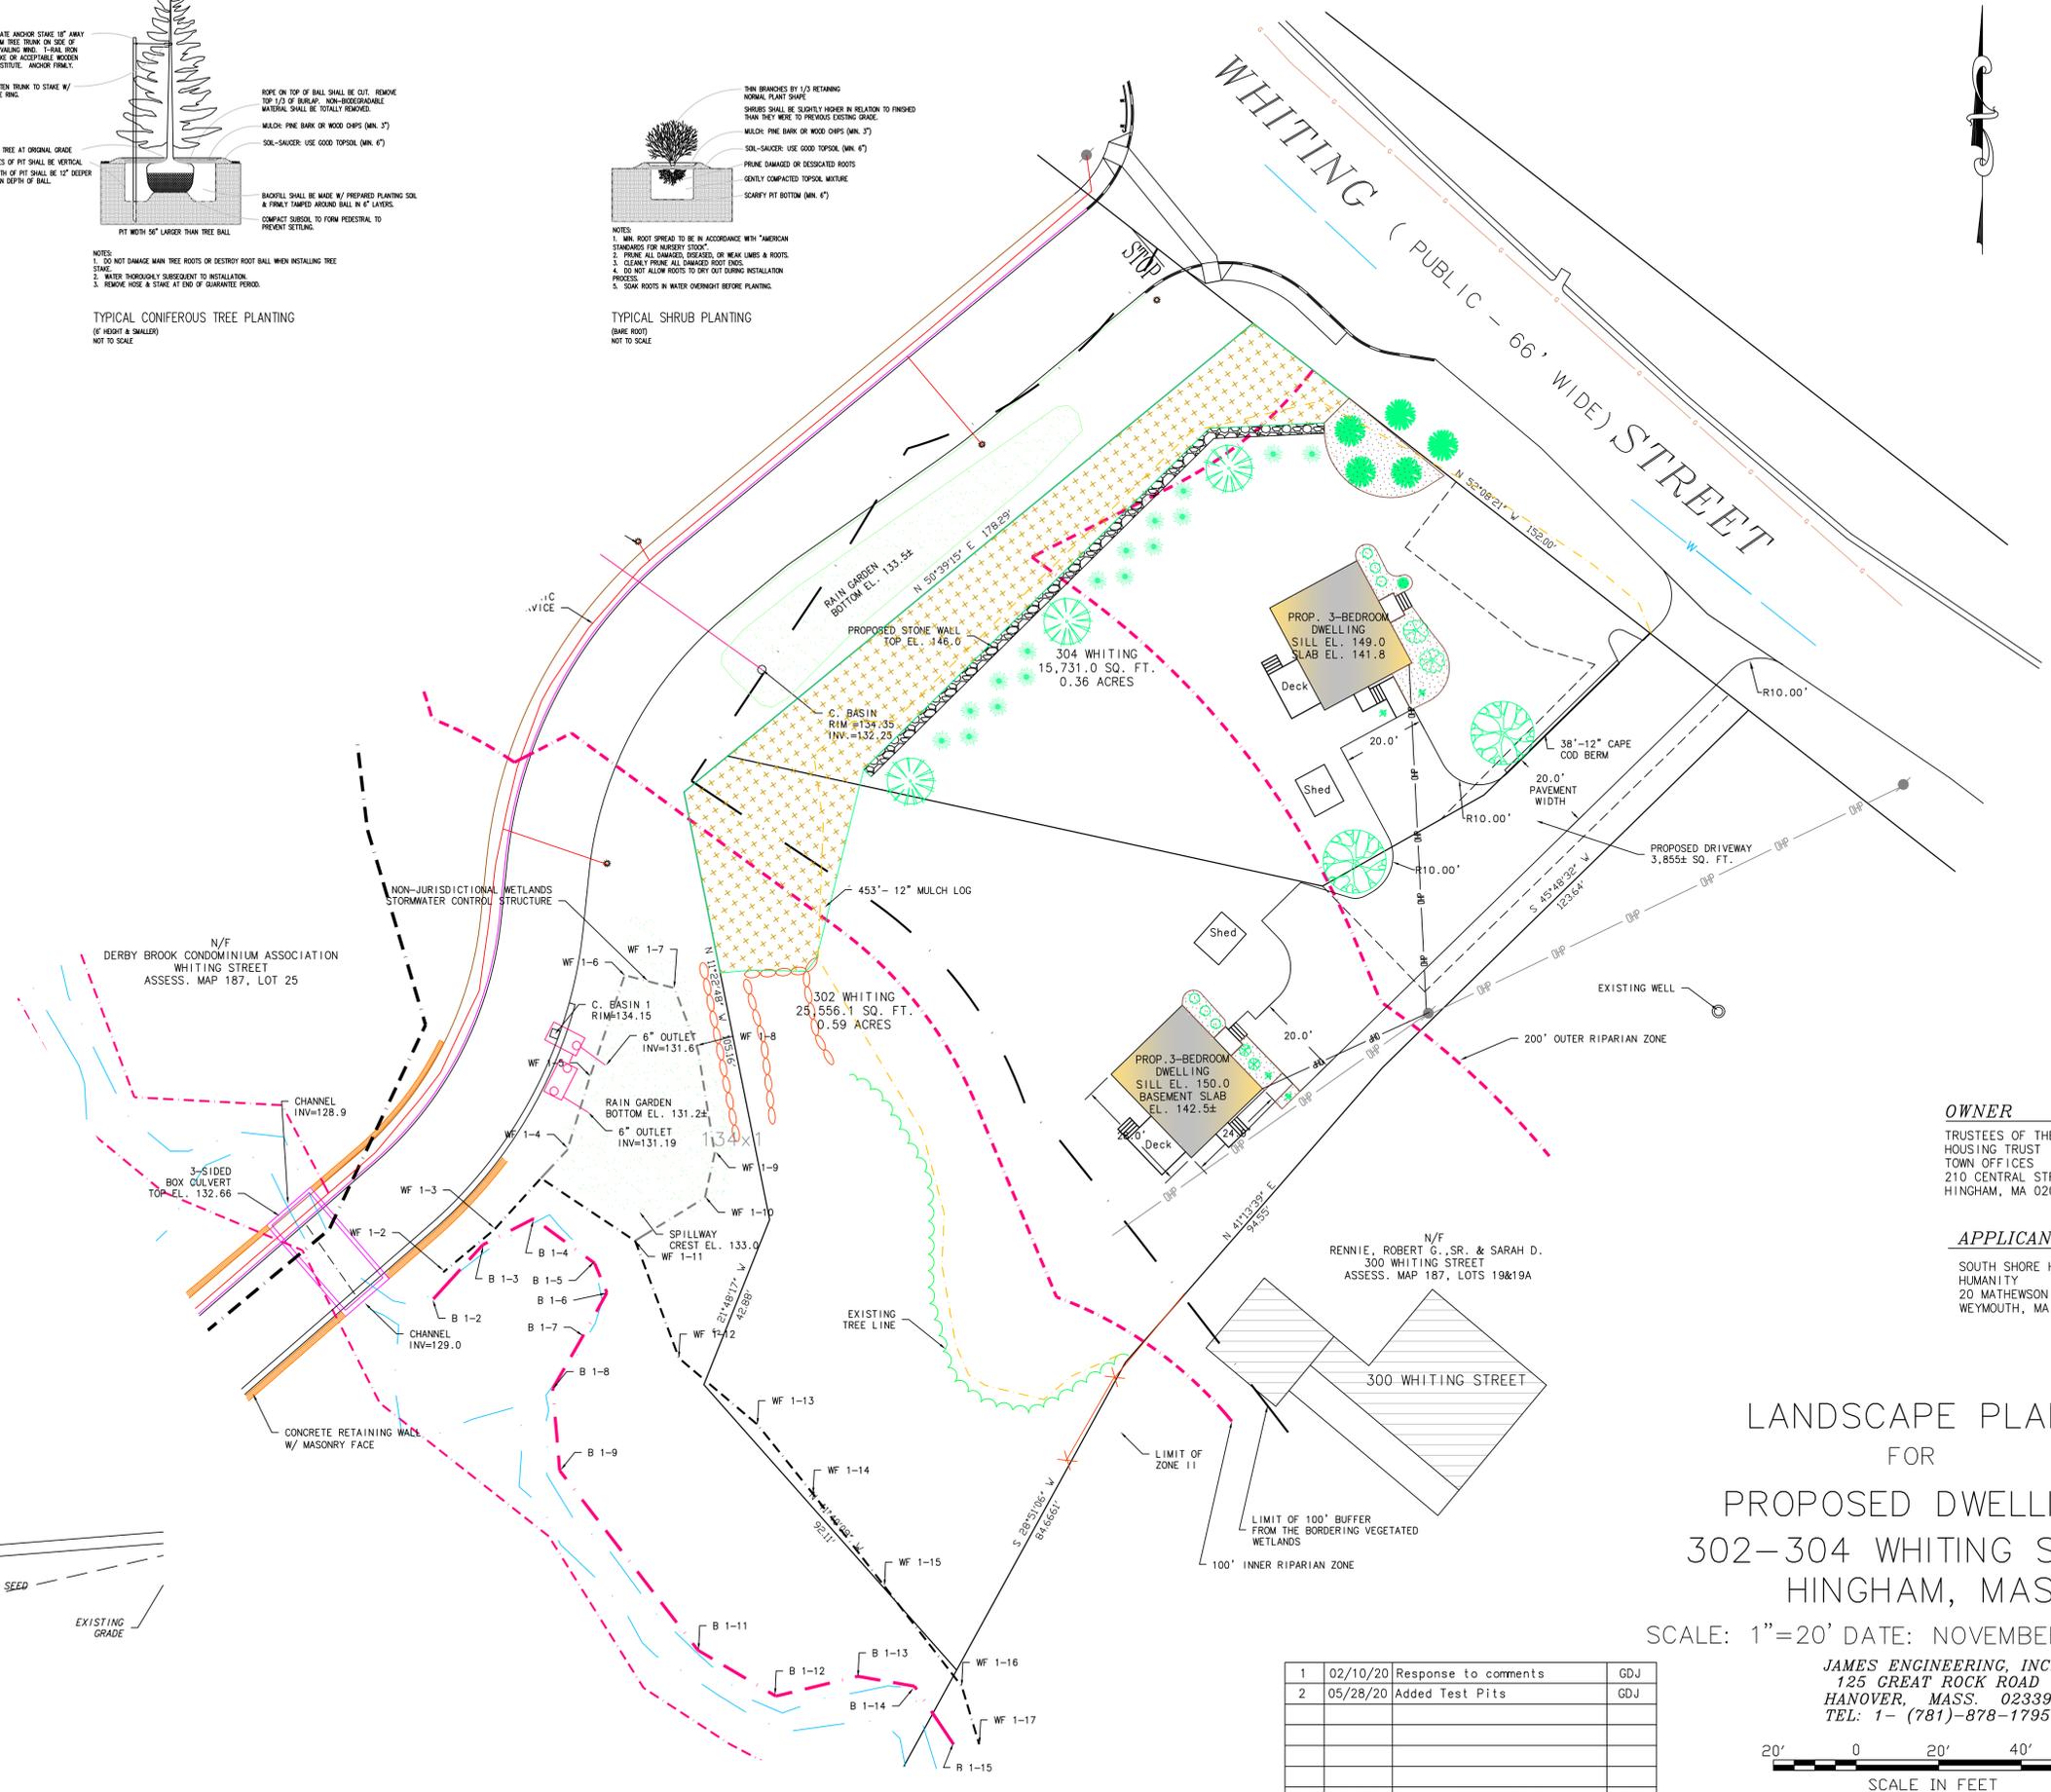
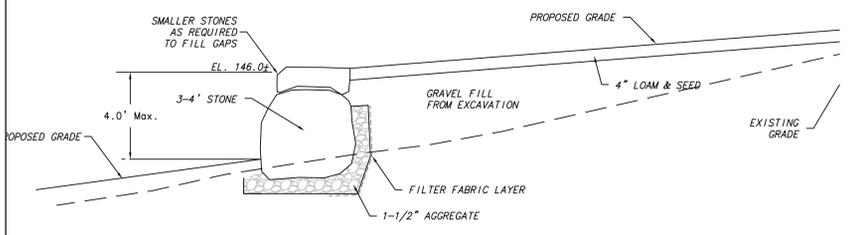
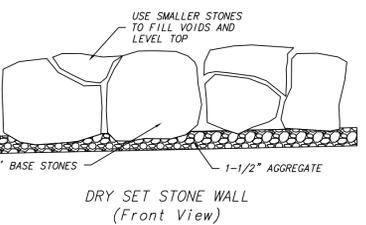


TYPICAL TREE PLANTING & GUYING  
(1/2\"/>

TYPICAL CONIFEROUS TREE PLANTING  
(1/2\"/>

TYPICAL SHRUB PLANTING  
(BARE ROOT)  
NOT TO SCALE

PLANTING SCHEDULE		
SPECIES	No.	SIZE
SILVER MAPLE	2	8-12'
WESTERN RED CEDAR	5	6-8'
ARBORVITAE (Green Giant)	16	4-6'
NORWAY BLUE SPRUCE	3	6-8'
GRASS	4	2 GALLON
HYDRANGEA	6	1 GALLON
ALBERTA SPRUCE	1	3-4'
RHODODENDRON	2	2 GALLON

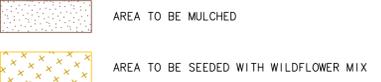

**OWNER**  
TRUSTEES OF THE HINGHAM AFFORDABLE HOUSING TRUST  
TOWN OFFICES  
210 CENTRAL STREET  
HINGHAM, MA 02043

**APPLICANT**  
SOUTH SHORE HABITAT FOR HUMANITY  
20 MATHESON DRIVE  
WEYMOUTH, MA 02189

LANDSCAPE PLAN  
FOR  
PROPOSED DWELLINGS  
302-304 WHITING STREET  
HINGHAM, MASS.

SCALE: 1"=20' DATE: NOVEMBER 24, 2019

JAMES ENGINEERING, INC.  
125 GREAT ROCK ROAD  
HANOVER, MASS. 02339  
TEL: 1- (781)-878-1795



NO.	DATE	DESCRIPTION	BY
1	02/10/20	Response to comments	GDJ
2	05/28/20	Added Test Pits	GDJ