


**LOCUS MAP**  
SCALE: 1"=400'



PLANT SCHEDULE			
COMMON NAME	SPECIES	NO.	SYMBOL
<b>TREES</b>			
WHITE OAK	QUERCUS ALBA	7	
RED MAPLE	ACER RUBRUM	8	
EASTERN WHITE PINE	PINUS STROBUS	7	
<b>SHRUBS</b>			
SWEET PEPPERBUSH	CLETHRA ALNIFOLIA	7	
AZALEA	AZALEA/RHODEDENDRON	5	
HUCKLEBERRY BIG	VACCINIUM MEMBRANACEUM	9	
LOWBUSH BLUEBERRY	VACCINIUM ANGUSTIFOLIUM	16	

**HERBACEOUS**  
CONSERVATION GRASS SEED MIX

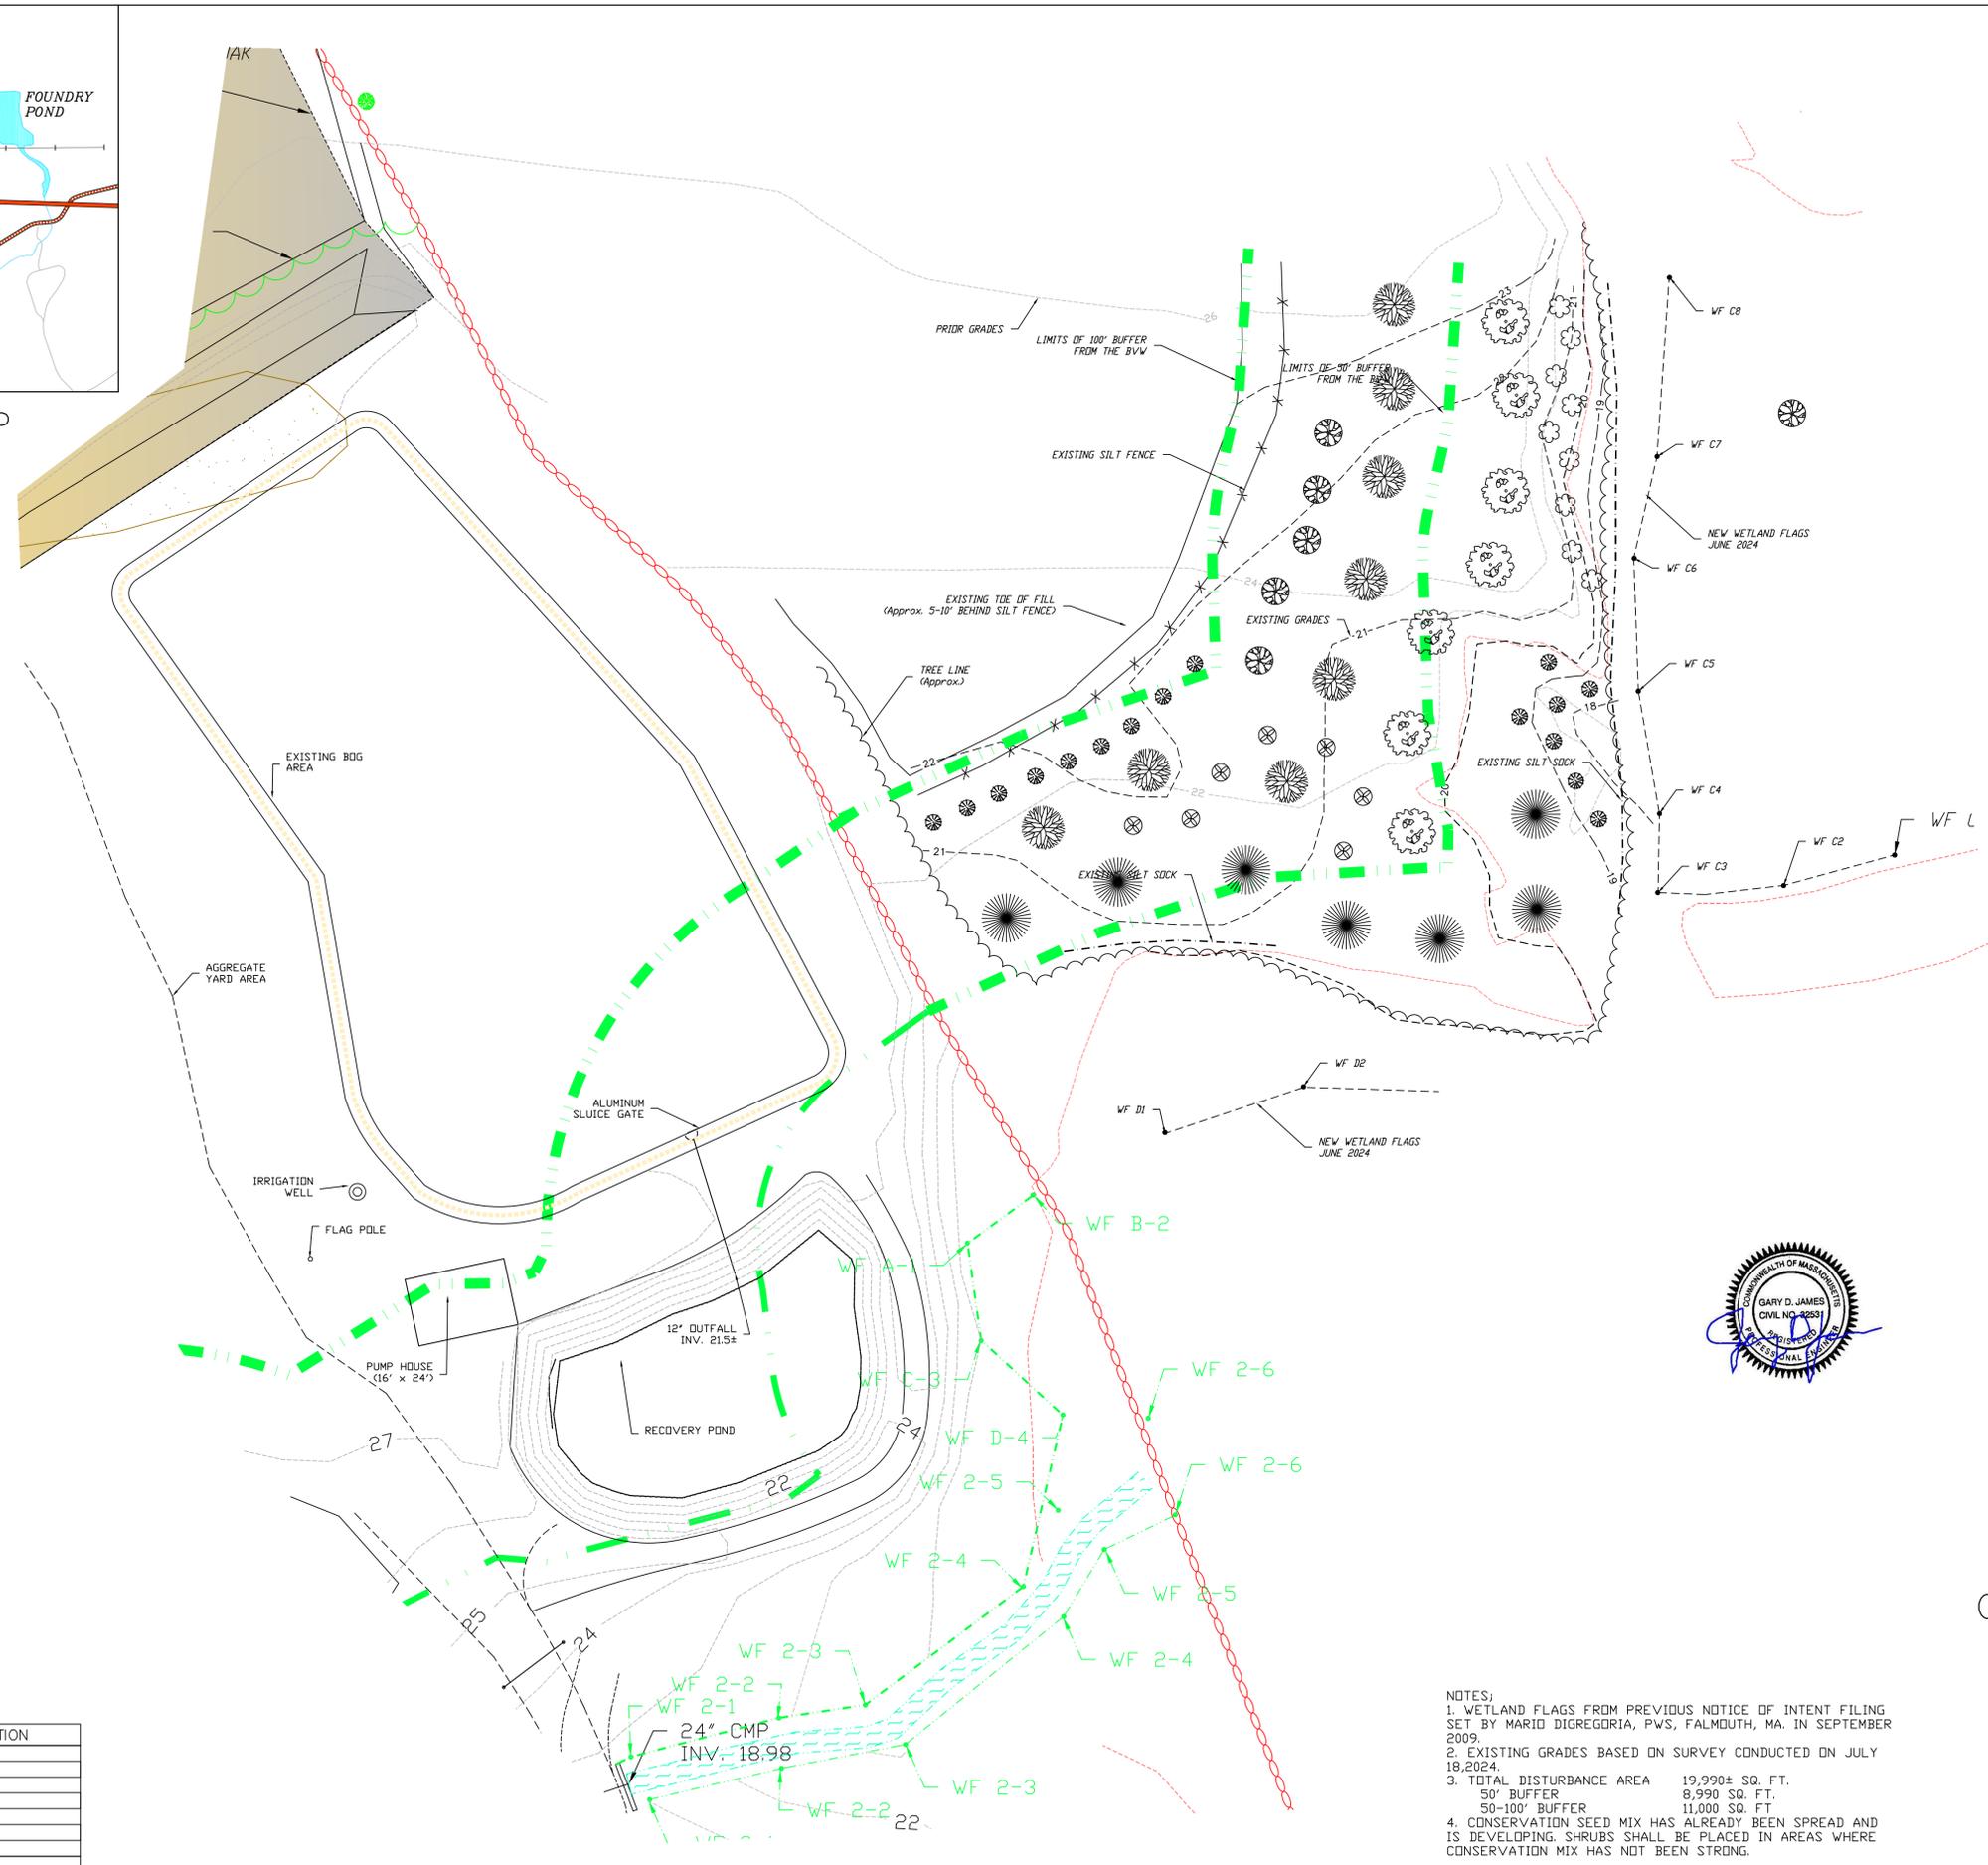

**OWNER -APPLICANT**

STEAM SHOVEL FARM, LLC  
114 WEIR STREET  
HINGHAM, MA. 02043

REPLICATION SCHEME  
FOR  
CHIEF JUSTICE CUSHING HIGHWAY  
HINGHAM. MA

SCALE: 1"=20' DATE: JUNE 14, 2024

**JAMES ENGINEERING, INC.**  
125 GREAT ROCK ROAD  
HANOVER, MASS. 02339  
TEL: 1-(339)-927-1186



REV.#	DATE	DESCRIPTION
1	06/24/2024	ADDED NOTES
2	07/20/2024	ADDED TOPO

- NOTES:
1. WETLAND FLAGS FROM PREVIOUS NOTICE OF INTENT FILING SET BY MARID DIGREGORIA, PWS, FALMOUTH, MA. IN SEPTEMBER 2009.
  2. EXISTING GRADES BASED ON SURVEY CONDUCTED ON JULY 18, 2024.
  3. TOTAL DISTURBANCE AREA 19,990± SQ. FT.  
50' BUFFER 8,990 SQ. FT.  
50-100' BUFFER 11,000 SQ. FT.
  4. CONSERVATION SEED MIX HAS ALREADY BEEN SPREAD AND IS DEVELOPING. SHRUBS SHALL BE PLACED IN AREAS WHERE CONSERVATION MIX HAS NOT BEEN STRONG.