


HINGHAM
NORTH STREET AT LINCOLN STREET

STATE	VAI PROJECT ID	SHEET NO.	TOTAL SHEETS
MA	8536.3	11	17
PERMIT PROJECT NO. -			

PAVEMENT MARKING & SIGNING PLANS

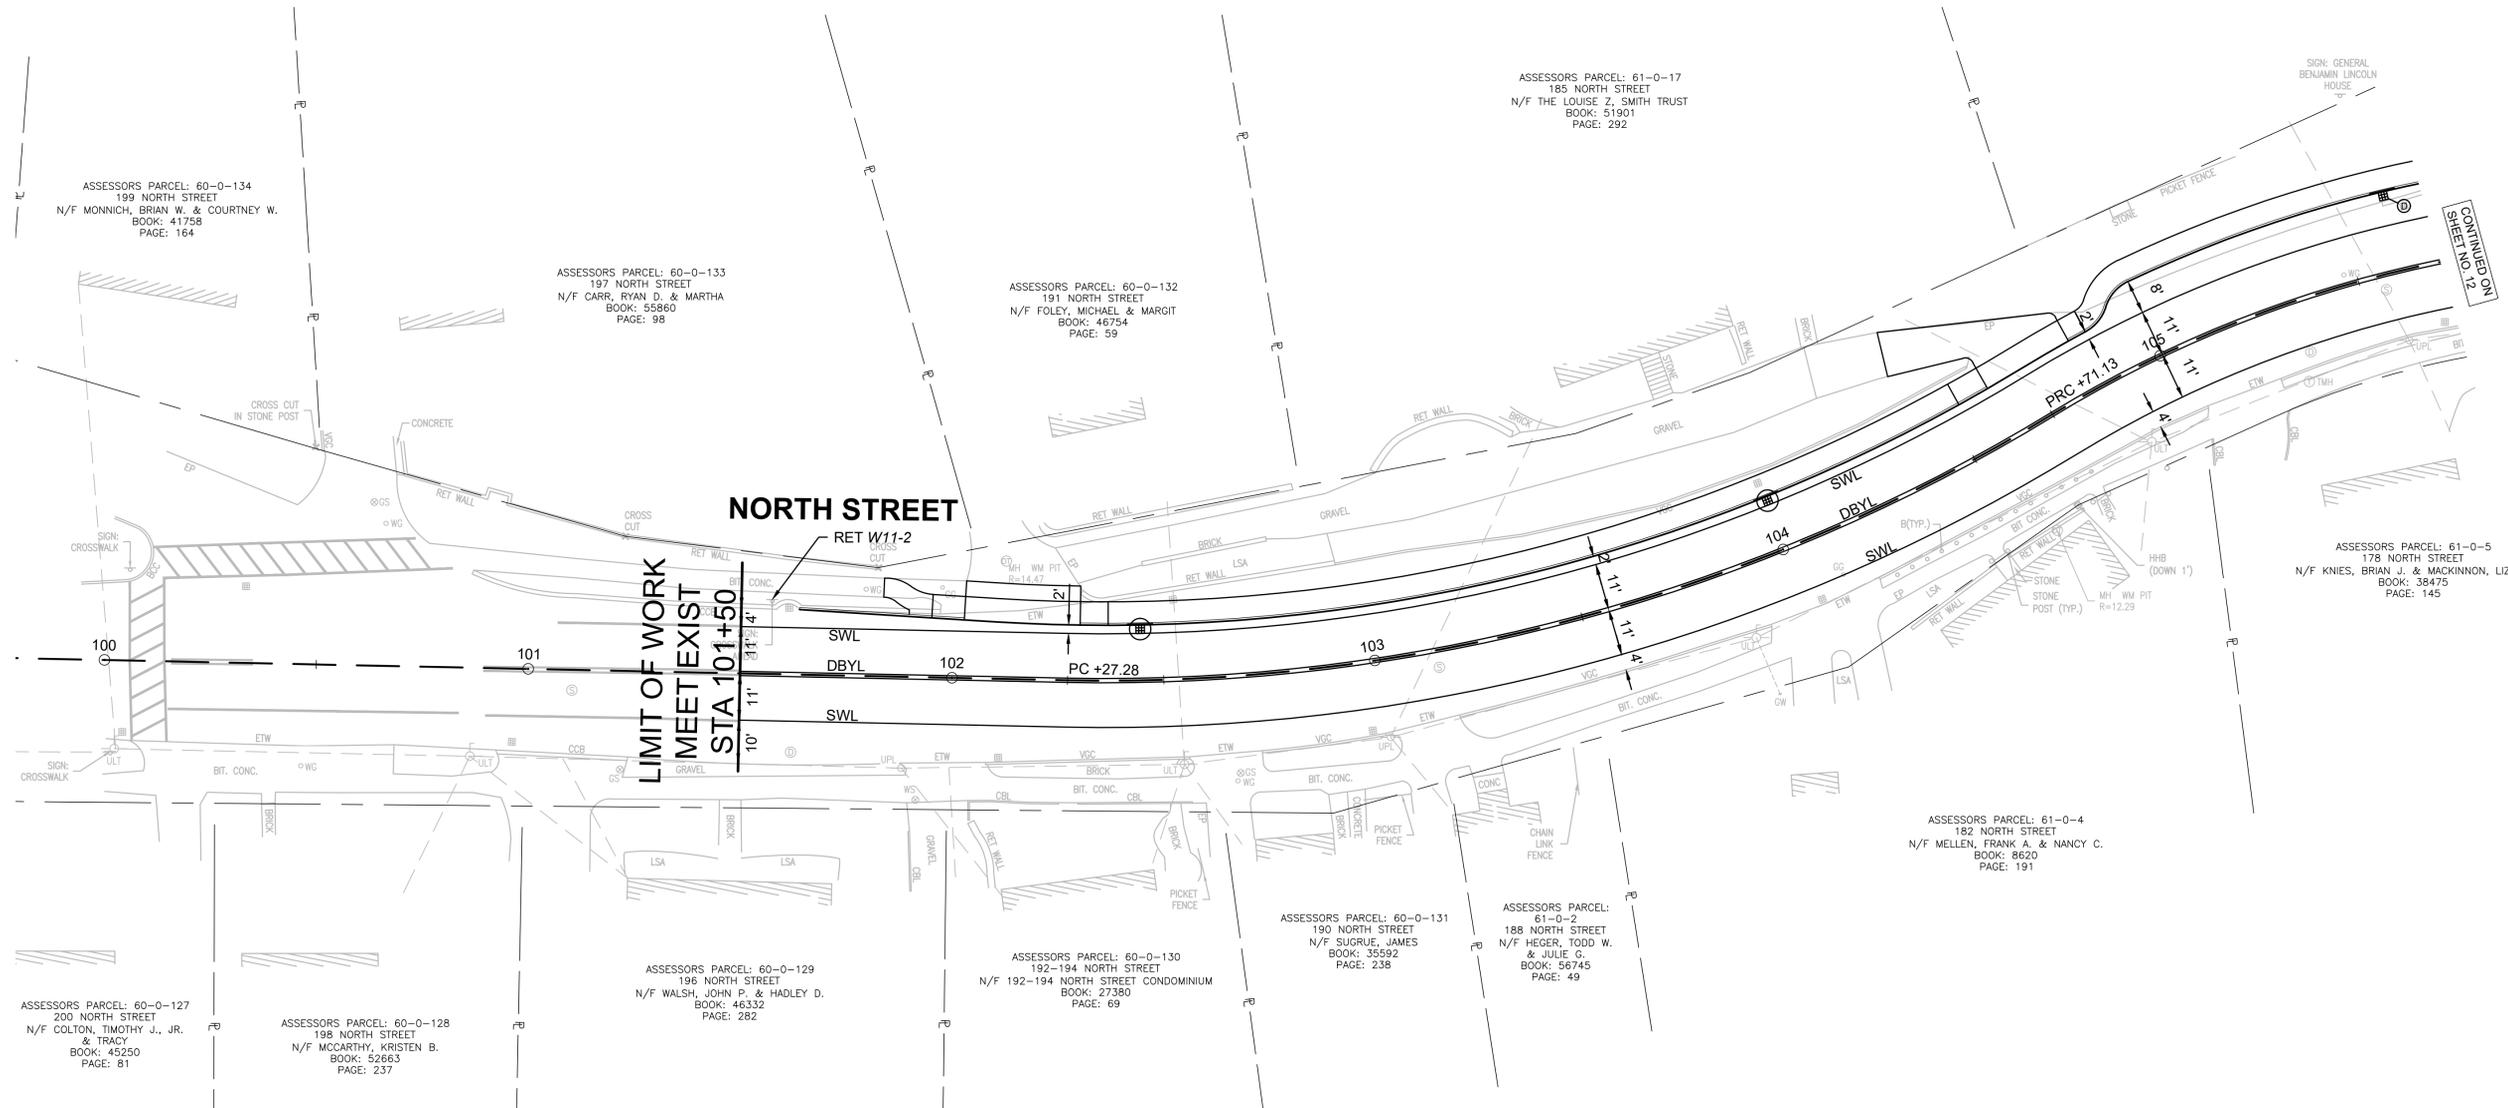

ASSESSORS PARCEL: 60-0-134
199 NORTH STREET
N/F MONNICH, BRIAN W. & COURTNEY W.
BOOK: 41758
PAGE: 164

ASSESSORS PARCEL: 60-0-133
197 NORTH STREET
N/F CARR, RYAN D. & MARTHA
BOOK: 55860
PAGE: 98

ASSESSORS PARCEL: 60-0-132
191 NORTH STREET
N/F FOLEY, MICHAEL & MARGIT
BOOK: 46754
PAGE: 59

ASSESSORS PARCEL: 61-0-17
185 NORTH STREET
N/F THE LOUISE Z. SMITH TRUST
BOOK: 51901
PAGE: 292

SIGN: GENERAL
BENJAMIN LINCOLN
HOUSE

ASSESSORS PARCEL: 61-0-5
178 NORTH STREET
N/F KNIES, BRIAN J. & MACKINNON, LIZA
BOOK: 38475
PAGE: 145

ASSESSORS PARCEL: 61-0-4
182 NORTH STREET
N/F MELLEN, FRANK A. & NANCY C.
BOOK: 8920
PAGE: 191

ASSESSORS PARCEL: 60-0-127
200 NORTH STREET
N/F COLTON, TIMOTHY J., JR. & TRACY
BOOK: 45250
PAGE: 81

ASSESSORS PARCEL: 60-0-128
198 NORTH STREET
N/F MCCARTHY, KRISTEN B.
BOOK: 52663
PAGE: 237

ASSESSORS PARCEL: 60-0-129
196 NORTH STREET
N/F WALSH, JOHN P. & HADLEY D.
BOOK: 46332
PAGE: 282

ASSESSORS PARCEL: 60-0-130
192-194 NORTH STREET
N/F 192-194 NORTH STREET CONDOMINIUM
BOOK: 27380
PAGE: 69

ASSESSORS PARCEL: 60-0-131
190 NORTH STREET
N/F SUGRUE, JAMES
BOOK: 35592
PAGE: 238


ASSESSORS PARCEL: 61-0-2
188 NORTH STREET
N/F HEGER, TODD W. & JULIE G.
BOOK: 56745
PAGE: 49

DATE	DESCRIPTION	REV #

STAMP:

Vanasse & Associates inc
 Transportation Engineers & Planners
35 N.E. BUSINESS CENTER DRIVE ANDOVER, MA 01910-1071 TEL: (978) 474-8800 www.rdvai.com


DESIGNED BY:	MPP	DATE:	APRIL 2025
DRAWN BY:	TJW	SCALE:	1" = 20'
CHECKED BY:	JPC		

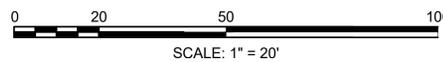

**HINGHAM
NORTH STREET AT LINCOLN STREET**

STATE	VAI PROJECT ID	SHEET NO.	TOTAL SHEETS
MA	8536.3	12	17

PERMIT PROJECT NO. -
PAVEMENT MARKING & SIGNING PLANS

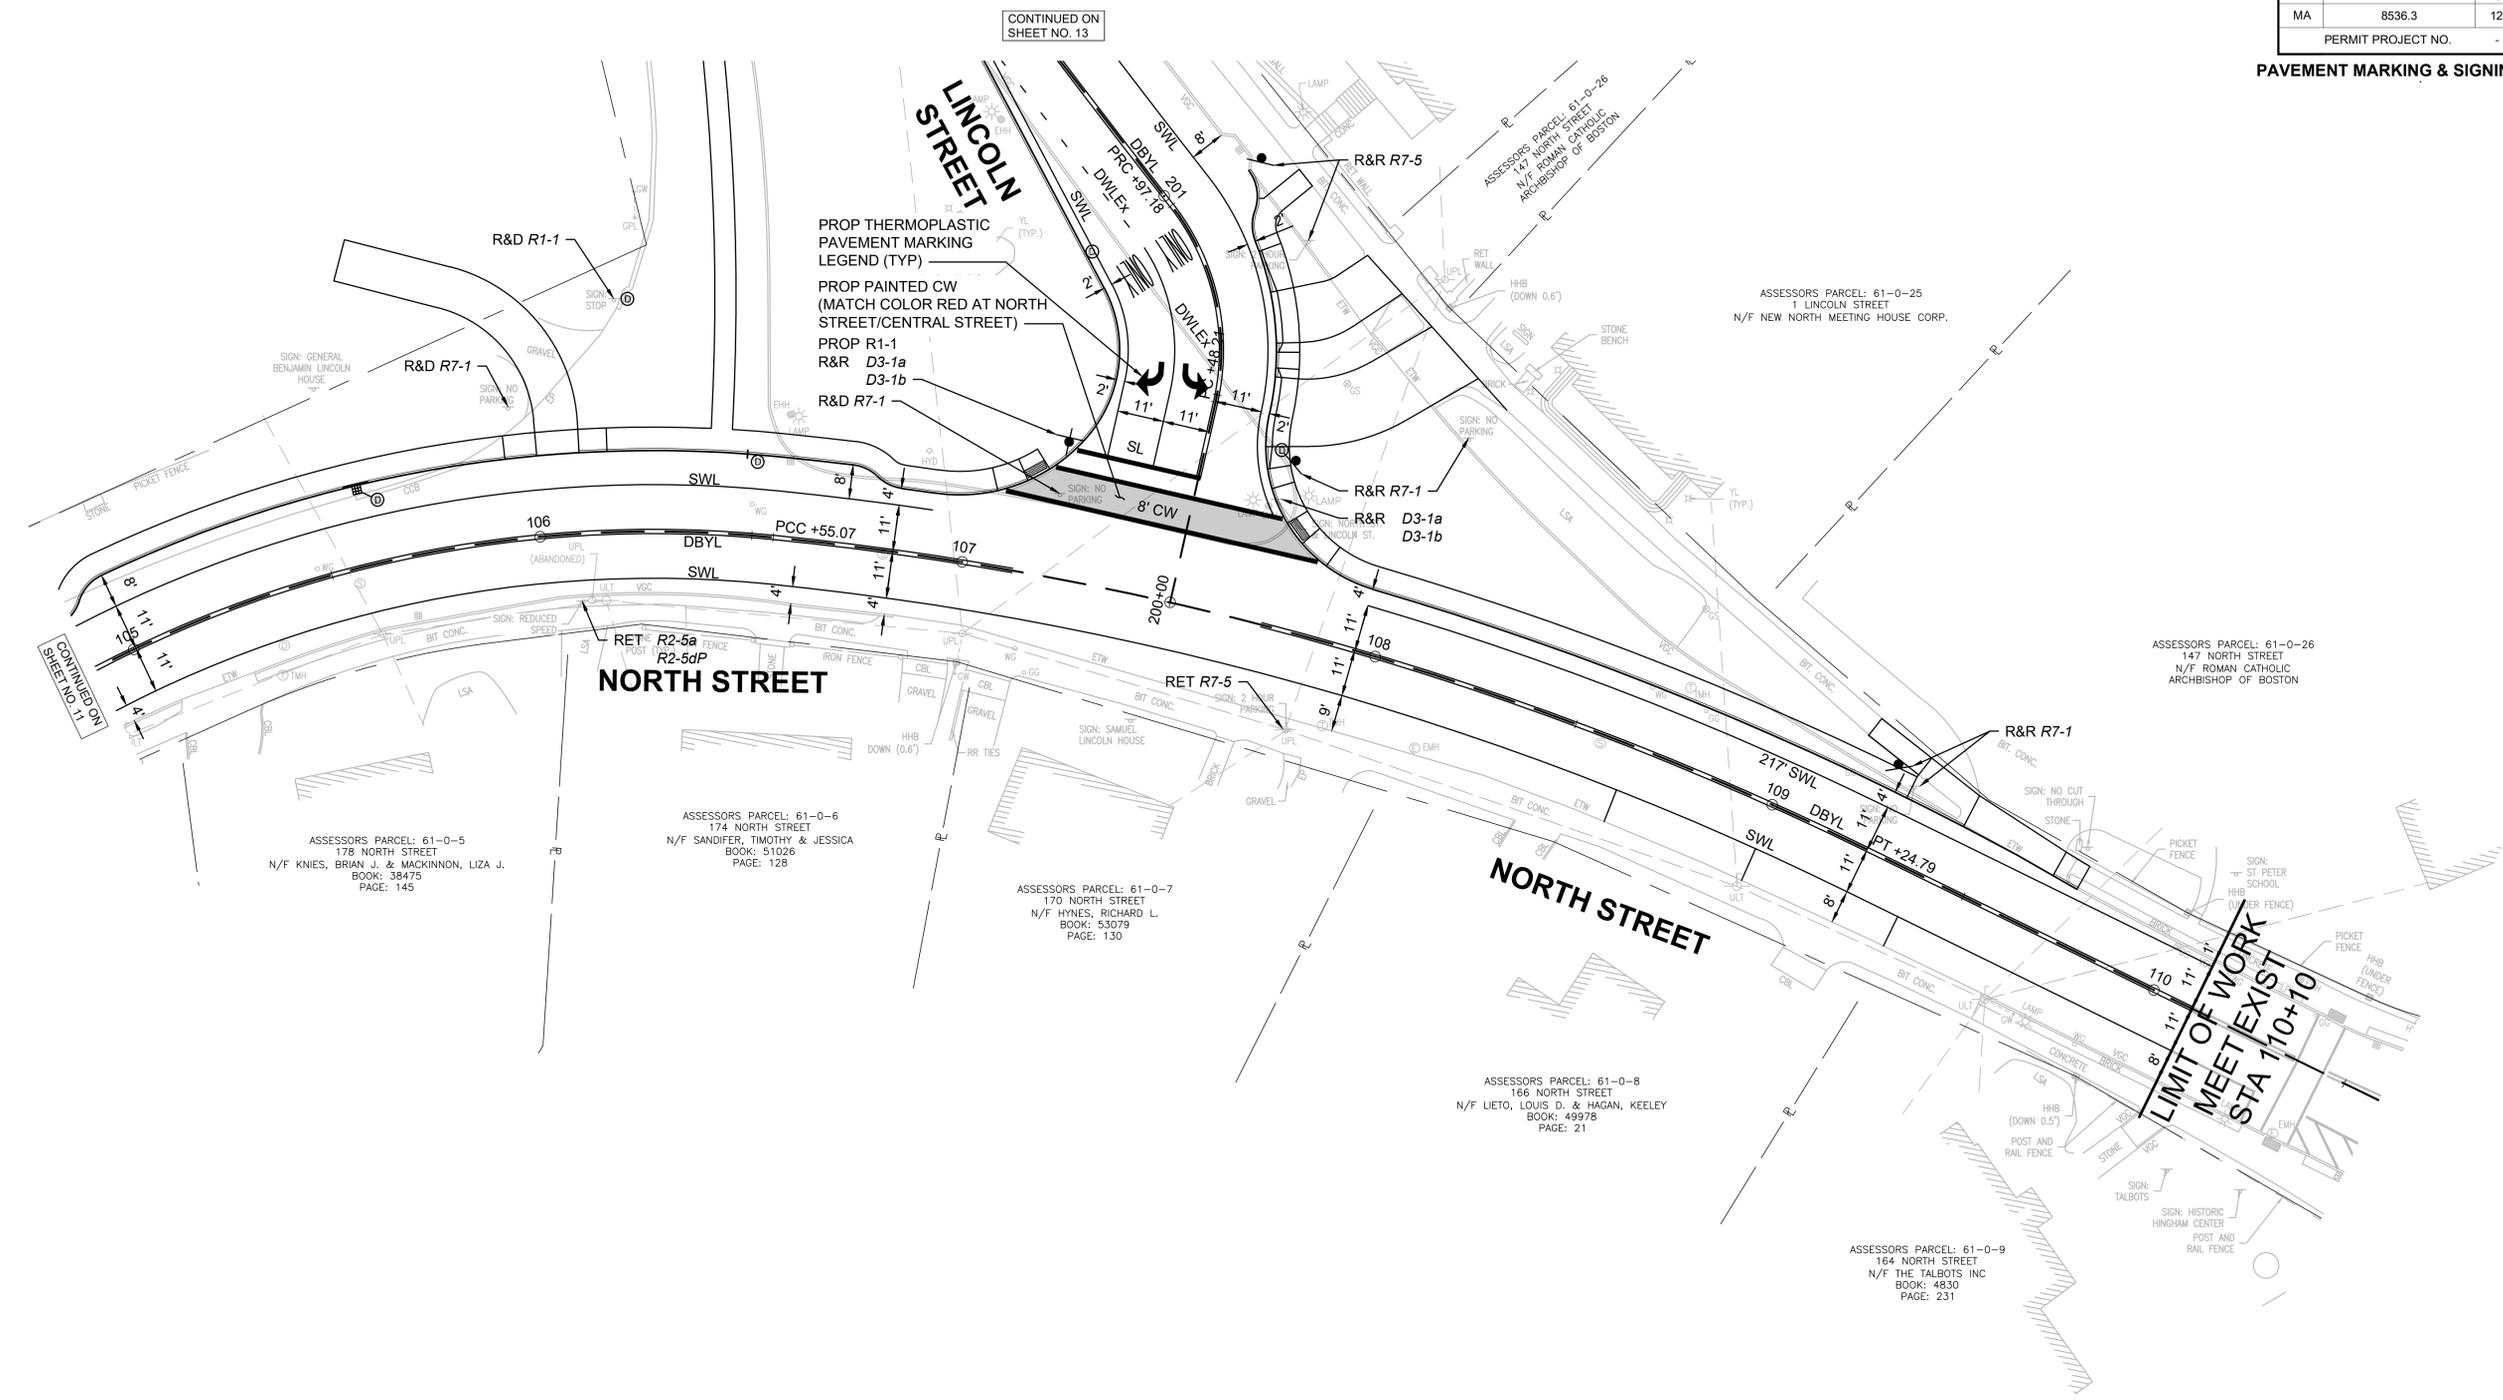

CONTINUED ON SHEET NO. 13

CONTINUED ON SHEET NO. 11

ASSESSORS PARCEL: 61-0-5
178 NORTH STREET
N/F KNIES, BRIAN J. & MACKINNON, LIZA J.
BOOK: 36475
PAGE: 145

ASSESSORS PARCEL: 61-0-6
174 NORTH STREET
N/F SANDIFER, TIMOTHY & JESSICA
BOOK: 51026
PAGE: 128

ASSESSORS PARCEL: 61-0-7
170 NORTH STREET
N/F HYNES, RICHARD L.
BOOK: 53079
PAGE: 130

ASSESSORS PARCEL: 61-0-8
166 NORTH STREET
N/F LIETO, LOUIS D. & HAGAN, KEELEY
BOOK: 49978
PAGE: 21

ASSESSORS PARCEL: 61-0-9
164 NORTH STREET
N/F THE TALBOTS INC
BOOK: 4830
PAGE: 231

ASSESSORS PARCEL: 61-0-26
147 NORTH STREET
N/F ROMAN CATHOLIC ARCHBISHOP OF BOSTON

ASSESSORS PARCEL: 61-0-25
1 LINCOLN STREET
N/F NEW NORTH MEETING HOUSE CORP.

ASSESSORS PARCEL: 61-0-26
147 NORTH STREET
N/F ROMAN CATHOLIC ARCHBISHOP OF BOSTON



SCALE: 1" = 20'

DATE	DESCRIPTION	REV #

STAMP:



35 N.E. BUSINESS CENTER DRIVE
ANDOVER, MA 01910-1071
TEL: (978) 474-8800
www.rdvai.com

DESIGNED BY:	MPP	DATE:	APRIL 2025
DRAWN BY:	TJW	SCALE:	1" = 20'
CHECKED BY:	JPC		

**HINGHAM
NORTH STREET AT LINCOLN STREET**

STATE	VAI PROJECT ID	SHEET NO.	TOTAL SHEETS
MA	8536.3	13	17
PERMIT PROJECT NO. -			

PAVEMENT MARKING & SIGNING PLANS





ASSESSORS PARCEL: 61-0-14
22 LINCOLN STREET
N/F ROSS, DAVID L. & ROBIN H.
BOOK: 49264
PAGE: 206

ASSESSORS PARCEL: 61-0-13
20 LINCOLN STREET
N/F CORRY, CLAIRE C. & JOHN M.
BOOK: 24029
PAGE: 206

ASSESSORS PARCEL: 61-0-12
181 NORTH STREET
N/F HINGHAM HISTORICAL SOCIETY
BOOK: 54113
PAGE: 68

ASSESSORS PARCEL: 61-0-23
15 LINCOLN STREET
N/F FITZGERALD, DARRIN A. & SUSANNAH B.
BOOK: 56526
PAGE: 112

ASSESSORS PARCEL: 61-0-24
5 LINCOLN STREET
N/F THE FOUNTAIN SQUARE TRUST
BOOK: 19161
PAGE: 122

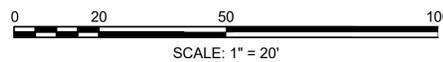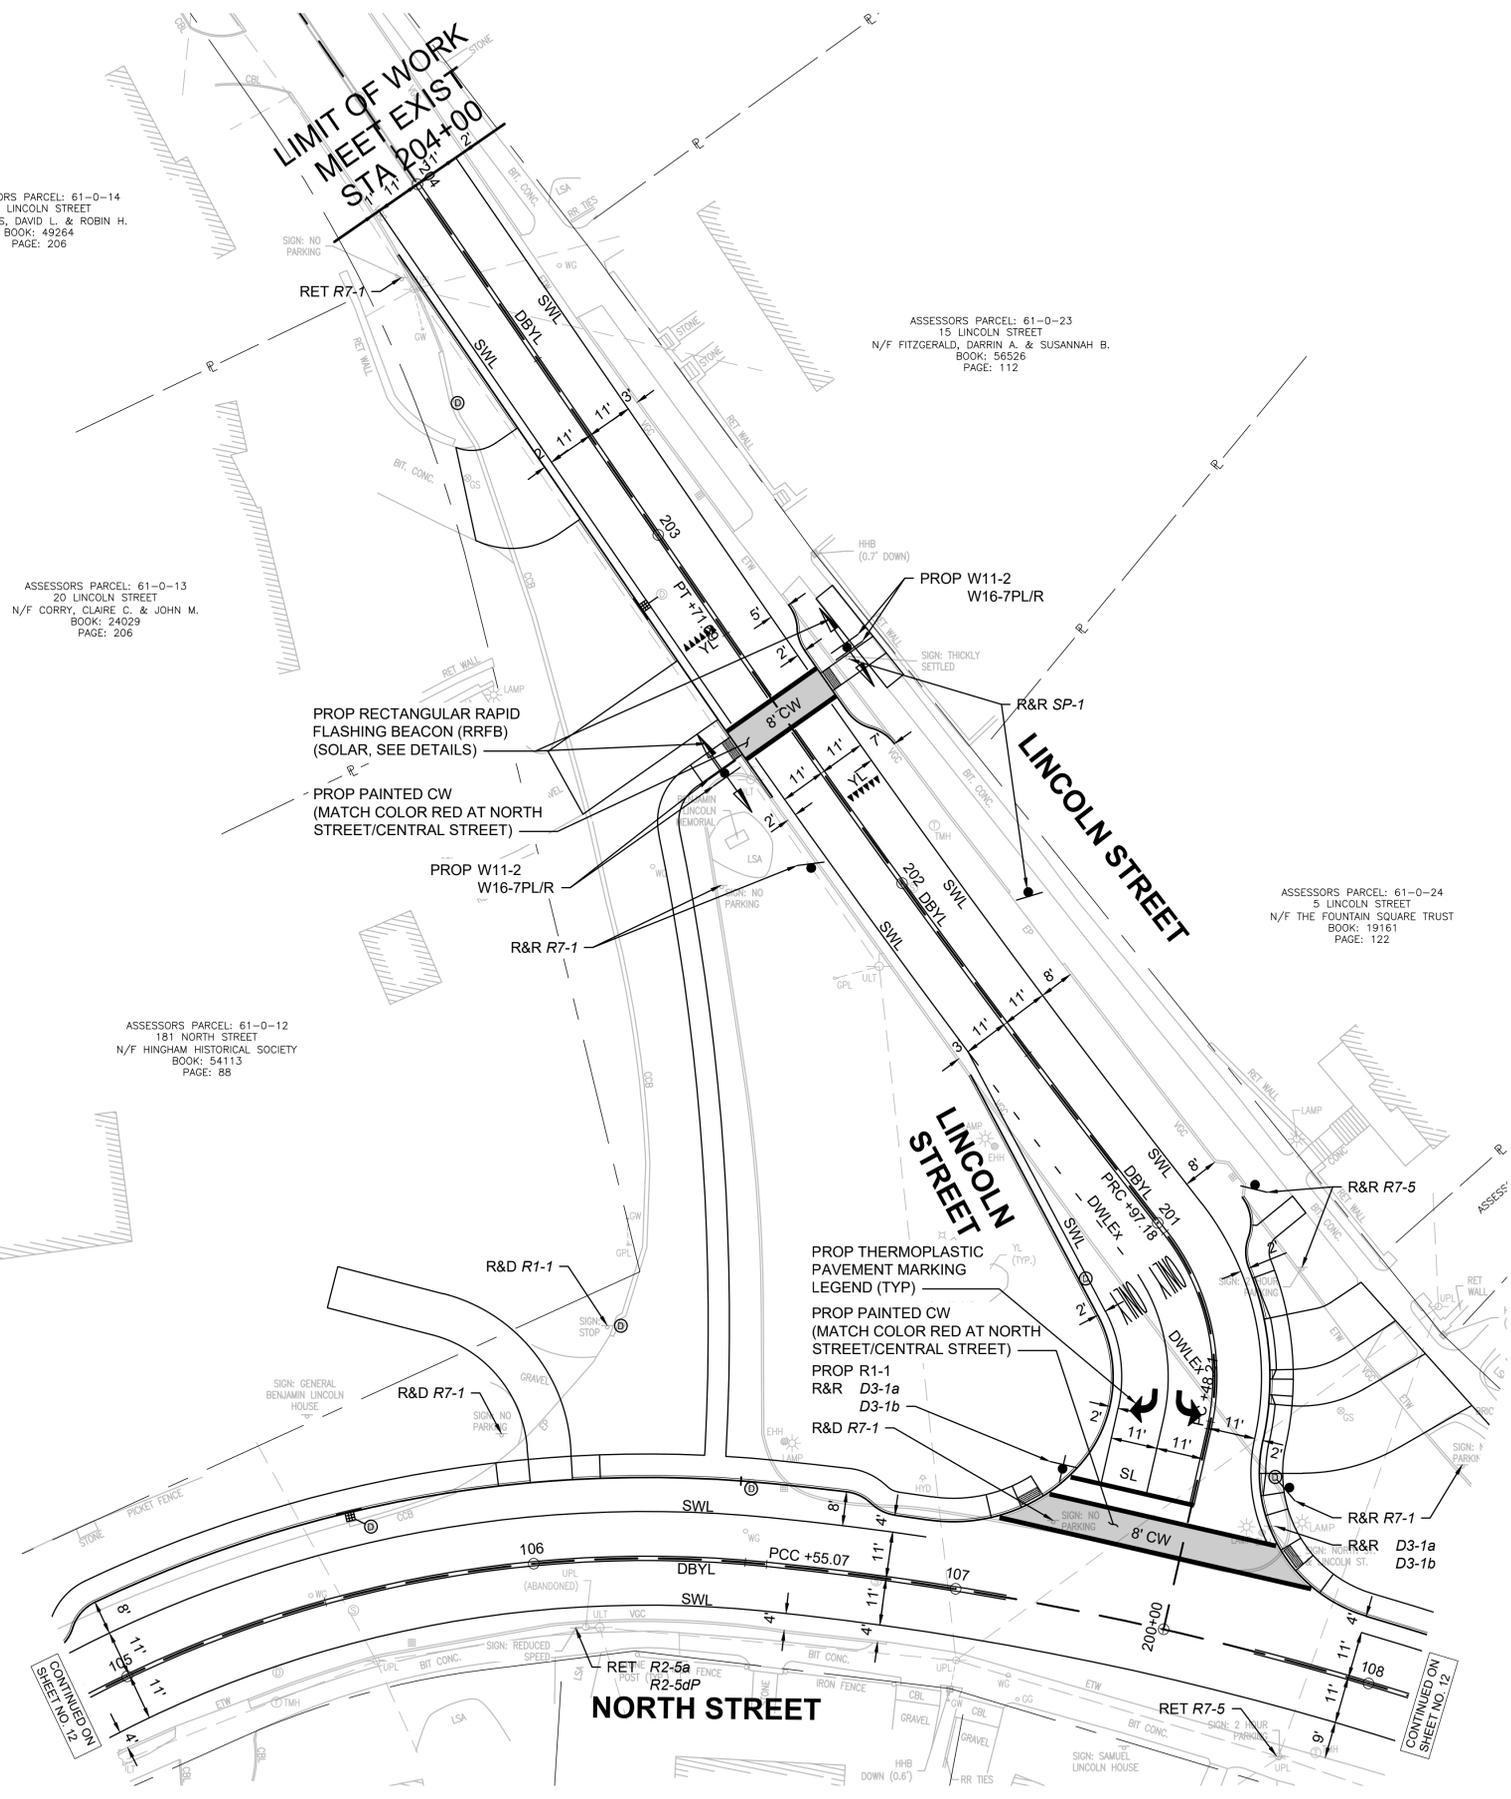

DATE	DESCRIPTION	REV #

STAMP:

DESIGNED BY: MPP DATE: APRIL 2025
DRAWN BY: TJW SCALE: 1" = 20'
CHECKED BY: JPC