

REVISIONS:

DRAWN BY: DB

DESIGNED BY: XO

CHECKED BY: BPS

SCALE:
1" = 20'

STAMP:



427 Columbia Road
Hanover, MA 02339
781-826-9200
40 Court Street, Ste 2A
Plymouth, MA 02360
508-746-6060
Marine Division:
26 Union Street
Plymouth, MA 02360
508-746-6060
448 N. Falmouth Hwy, Unit A
North Falmouth, MA 02556
508-563-2183

PROJECT #:

JN-22-746.1

REF-22-746

PROJECT:

SITE PLAN

1192 MAIN STREET
ASSESSOR'S MAP 204 LOT 68
HINGHAM, MASSACHUSETTS



CLIENT:
ANTON CELA
131 WEST BROADWAY, UNIT 2
SOUTH BOSTON, MA 02127
(617)-291-2998

DRAWING PATH:
H:\22-746.1\DESIGN\22-746.1_SP_REV
8-21-25.DWG

DATE:
SEPTEMBER 4, 2025


TRUCK TURN

SHEET 4 OF 4

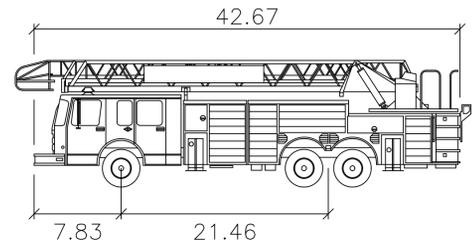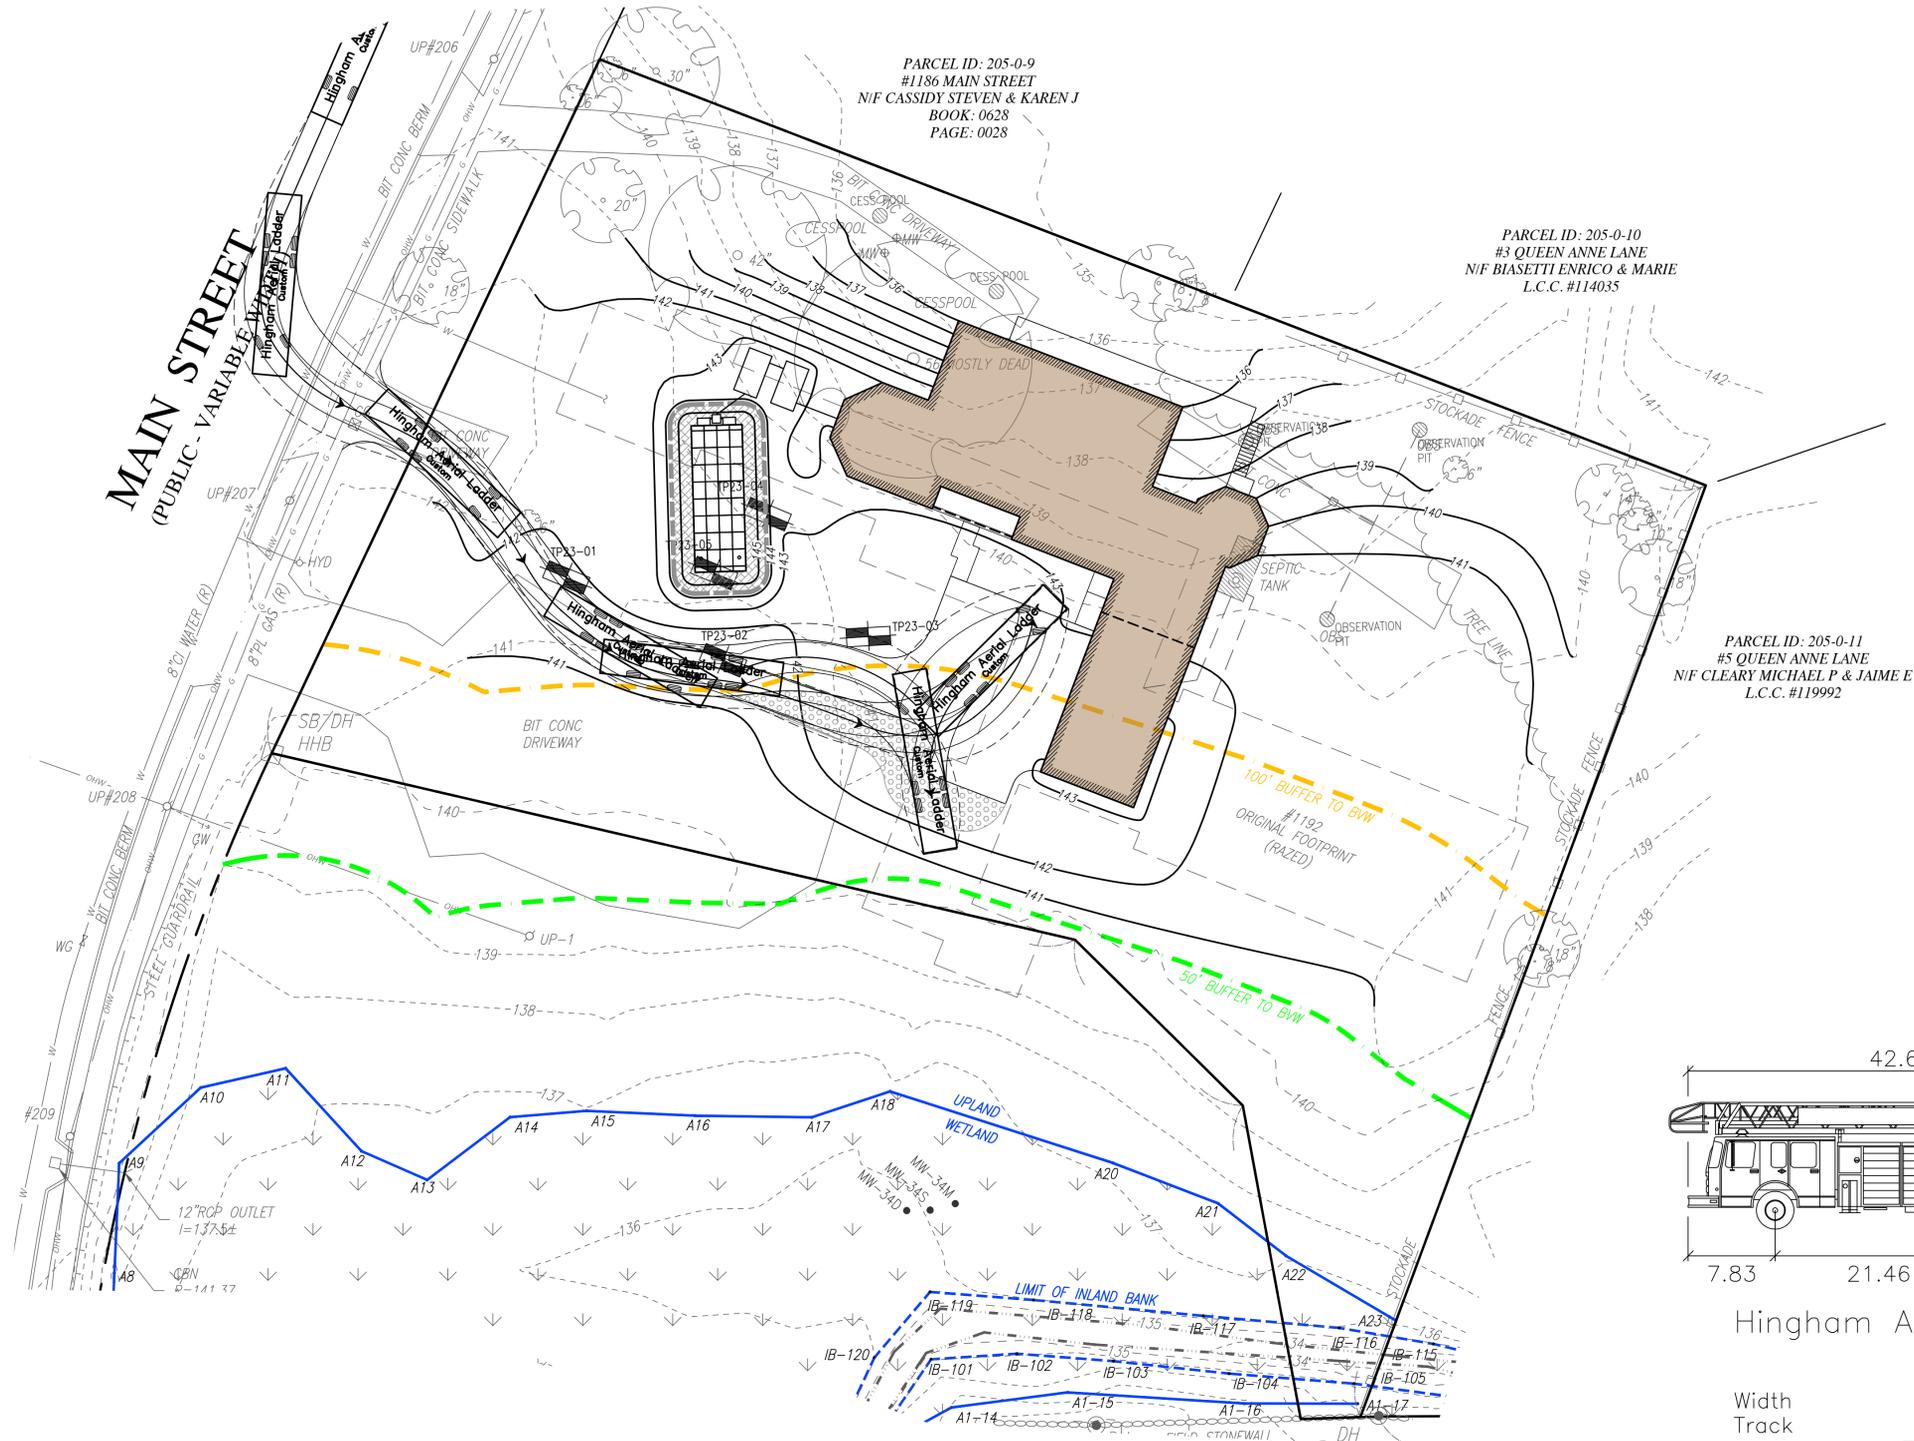

Hingham Aerial Ladder

	feet
Width	: 8.00
Track	: 8.00
Lock to Lock Time	: 6.0
Steering Angle	: 35.7

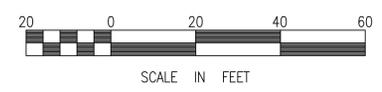

— TRUCK TURN —
(HINGHAM FIRE TRUCK)

COPYRIGHT © BY: MERRILL CORPORATION. NO PART OF THIS DOCUMENT MAY BE REPRODUCED, STORED IN A RETRIEVAL SYSTEM, OR TRANSMITTED IN ANY FORM OR BY ANY MEANS, ELECTRONIC, MECHANICAL, PHOTOCOPYING, RECORDING OR OTHERWISE, WITHOUT THE EXPRESS WRITTEN CONSENT OF MERRILL CORPORATION WITH THE EXCEPTION OF ANY MODIFICATIONS MADE TO THE DOCUMENT WITHOUT THE EXPRESS WRITTEN CONSENT OF MERRILL CORPORATION SHALL RENDER IT UNUSABLE.