

Shannon Palmer, Conservation Officer  
Hingham Conservation Commission  
210 Central Street  
Hingham, MA 02043-2758

Arcadis U.S., Inc.  
500 Edgewater Drive  
Suite 511  
Wakefield  
Massachusetts 01880  
Phone: 781 224 4488  
[www.arcadis.com](http://www.arcadis.com)

Date: December 10, 2025  
Our Ref: 30235180  
Subject: Request for Certificate of Compliance – DEP No. 034-1533  
Wompatuck Sewer Force Main Replacement  
Hingham, Massachusetts

Dear Officer Palmer,

On behalf of the Massachusetts Department of Conservation & Recreation (DCR), Arcadis U.S., Inc (Arcadis) respectfully submits this Request for Certificate of Compliance (WPA Form 8A) for DEP No. 034-1533, Order of Conditions for 0 Union Street, Hingham

As required by the Certificate of Compliance and Order of Conditions, we provide the following statement:

The site work has been built in substantial compliance with the plans approved by the Hingham Conservation Commission. No fill occurred within Bordering Land Subject to Flooding resulting in an incremental loss of flood storage volume. See As-Built Record Drawing enclosed, sealed and signed by Sean Mitchell, Massachusetts Professional Civil Engineer (PE# 53748).

Deviations from Plans approved by Hingham Conservation Commission:


1. The 6-inch Gate Valve located within the gravel access road in the Plans approved by the Commission was installed within the paved travel lane of Union Street. This was done to provide better access to the valve for future isolation of the sewer force main by having the valve box in a paved area at the roadway elevation versus being in a gravel area at a lower elevation and closer to the Weir River. A 6-inch coupling was used to connect the new sewer force main to the existing force main prior to the Weir River crossing (where the 6-inch Gate Valve was originally planned).
2. The location of the 6-inch 45-degree bend within Union Street and prior to the gravel access road was moved approximately 20 LF northwest (along the Union Street travel lane) from the location shown in the Plans approved by the Commission to eliminate any open-cut excavation outside the existing limits of the gravel access road.



Hingham Conservation Commission  
December 10, 2025

If you have any further questions or need additional information to support this request, please do not hesitate to contact me at 781-213-4950 or [stephen.g.perry@arcadis.com](mailto:stephen.g.perry@arcadis.com).

Sincerely,

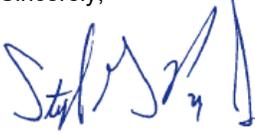A handwritten signature in blue ink, appearing to read 'Stephen Perry'.

Stephen Perry, LEED GA, ENV SP  
Project Manager  
Arcadis U.S., Inc.

Email: [stephen.g.perry@arcadis.com](mailto:stephen.g.perry@arcadis.com)  
Direct Line: +1 781 213-4950

CC. Tom Valton, DCR

Enclosures:

As-Built Drawing  
Request for Certificate of Compliance: Wompatuck Sewer Force Main Replacement, Hingham, Massachusetts



**WOMPATUCK  
SEWER FORCE MAIN  
REPLACEMENT**


NO.	DATE	ISSUED FOR	BY

DATE: DECEMBER 2025  
PROJECT NO.: 30235180  
FILE NAME: C-01\_AS-BUILT  
DESIGNED BY: SPM  
DRAWN BY: GS  
CHECKED BY: SGP

SHEET TITLE  
**CIVIL  
SITE PLAN  
AS-BUILT**

SCALE: AS SHOWN

DRAWING NO.: **C-01**  
SHEET NO.: 01 OF 01

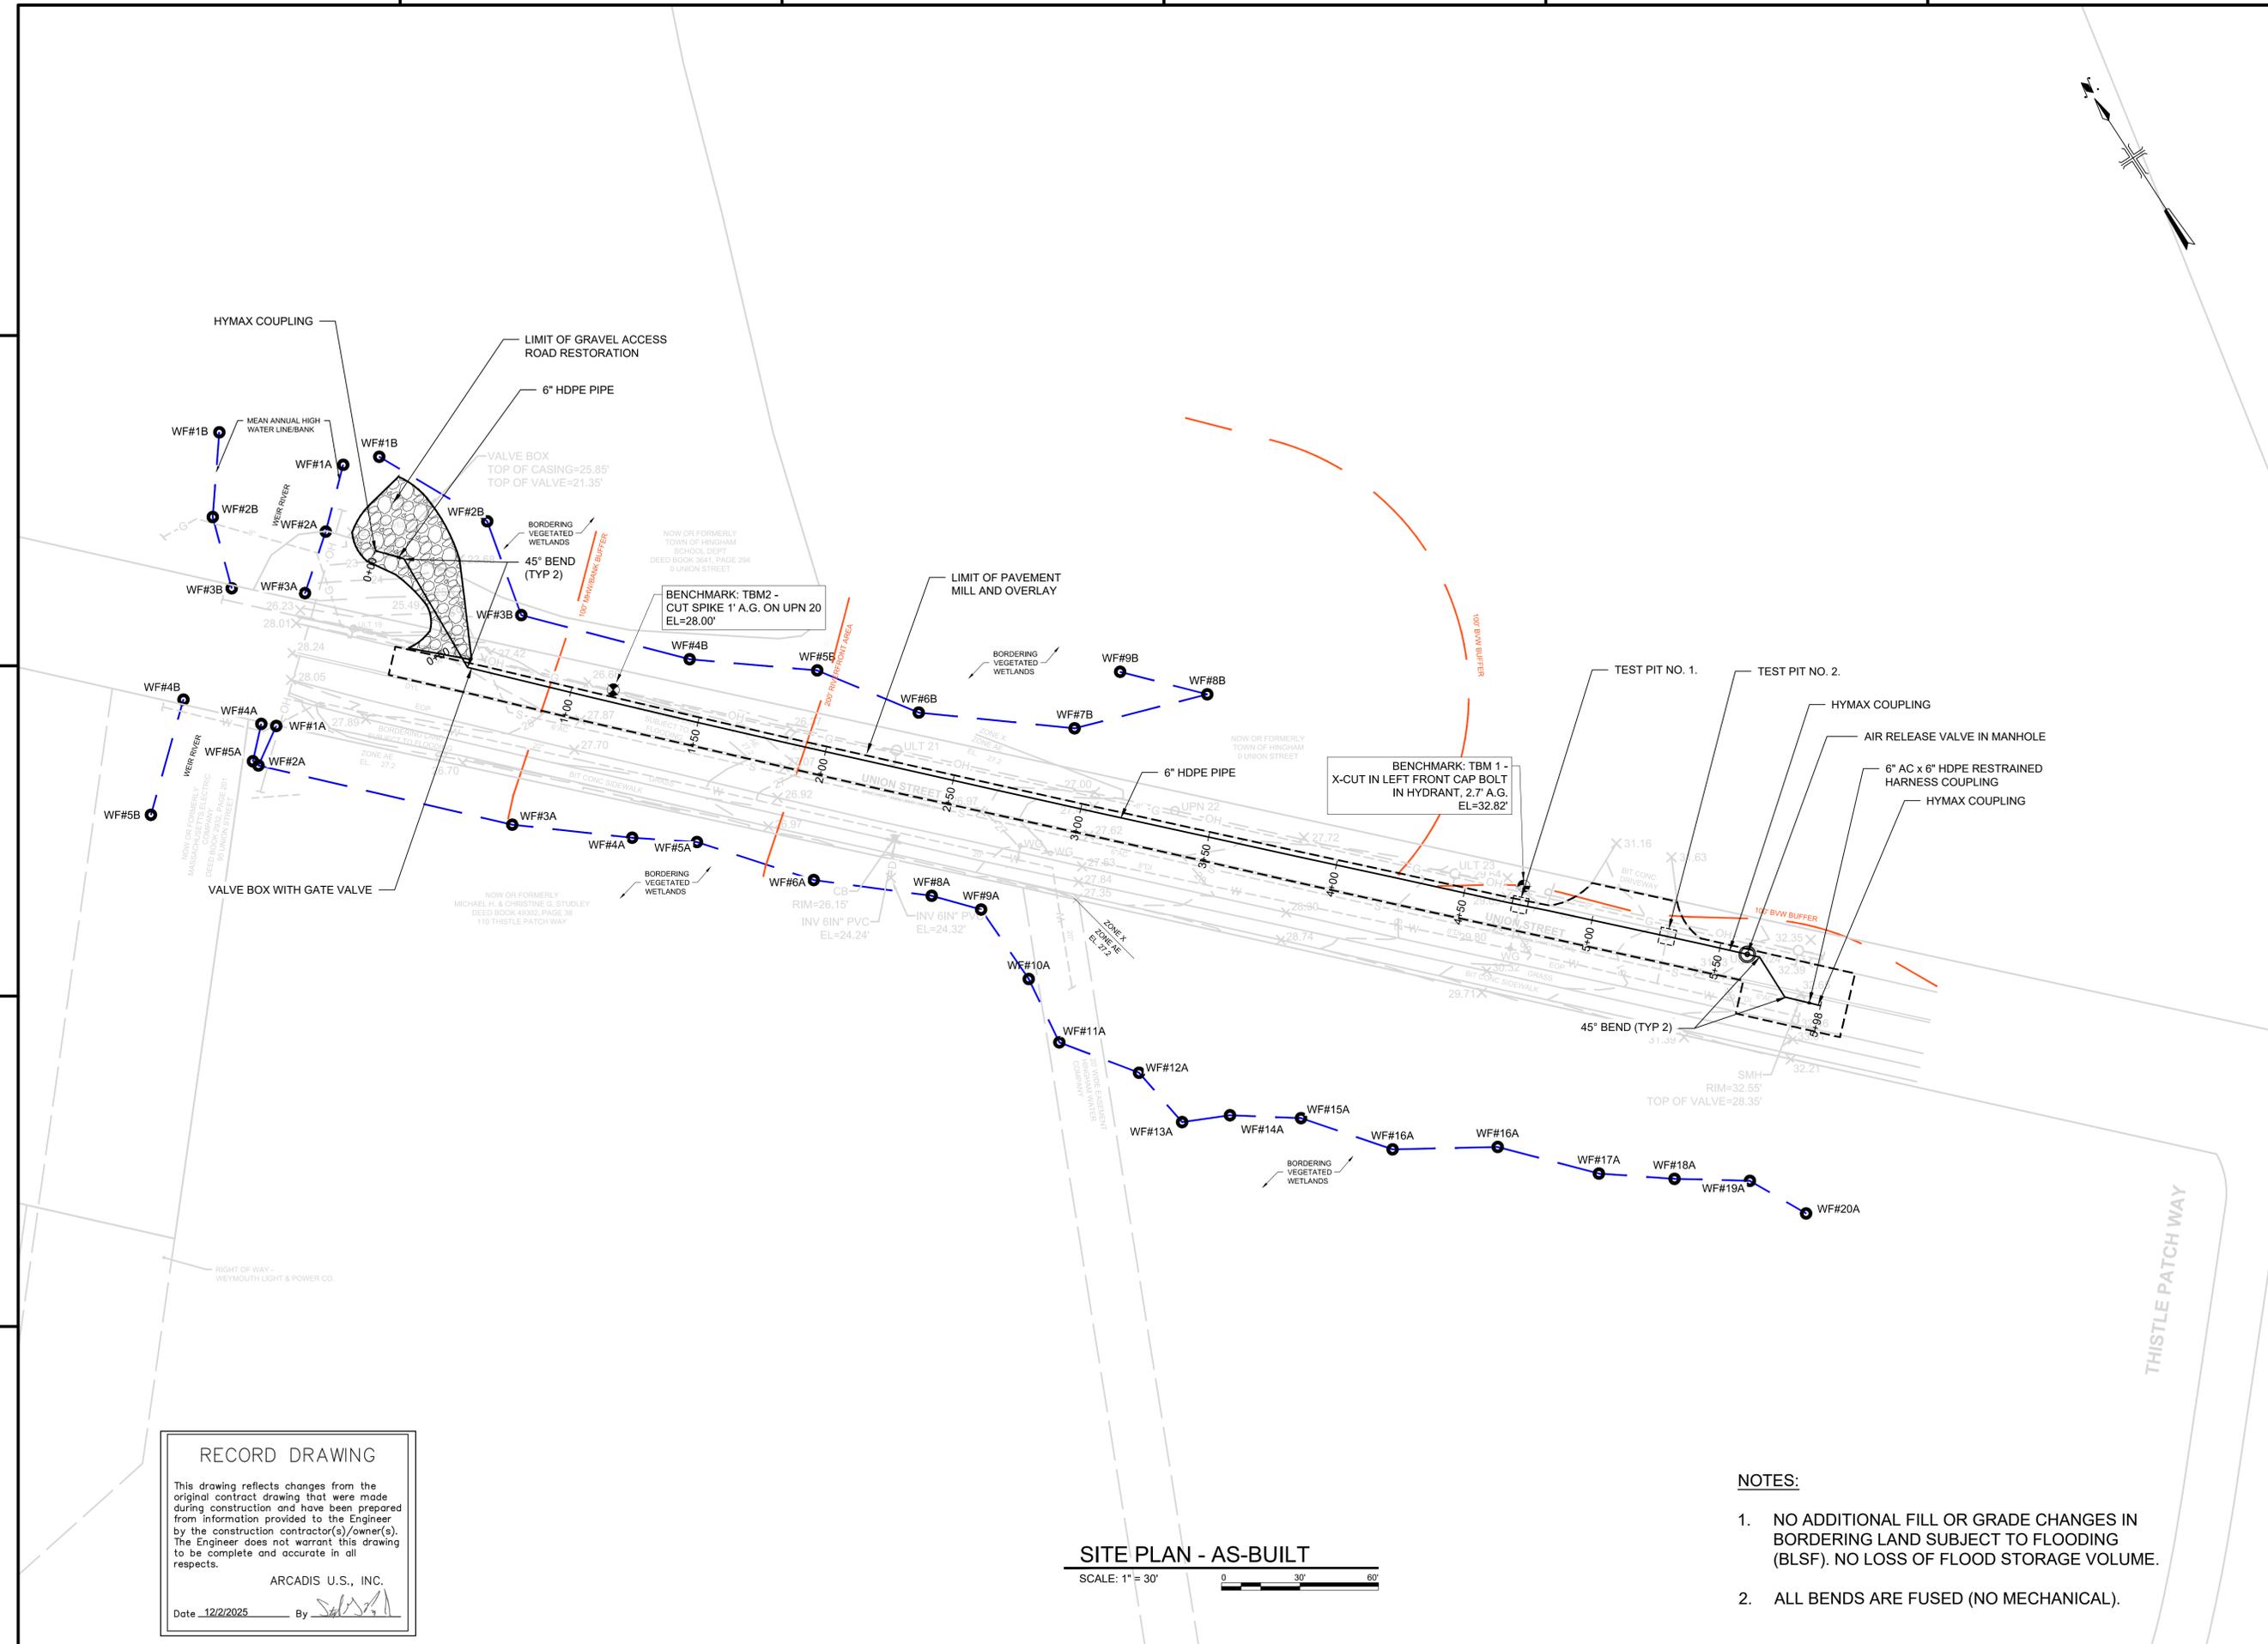

**RECORD DRAWING**  
This drawing reflects changes from the original contract drawing that were made during construction and have been prepared from information provided to the Engineer by the construction contractor(s)/owner(s). The Engineer does not warrant this drawing to be complete and accurate in all respects.  
ARCADIS U.S., INC.  
Date 12/2/2025 By [Signature]

**SITE PLAN - AS-BUILT**  
SCALE: 1" = 30'

- NOTES:**
- NO ADDITIONAL FILL OR GRADE CHANGES IN BORDERING LAND SUBJECT TO FLOODING (BLSF). NO LOSS OF FLOOD STORAGE VOLUME.
  - ALL BENDS ARE FUSED (NO MECHANICAL).



**WPA Form 8A – Request for Certificate of Compliance**

Massachusetts Wetlands Protection Act M.G.L. c. 131, §40

**A. Project Information**

**Important:**

When filling out forms on the computer, use only the tab key to move your cursor - do not use the return key.



Upon completion of the work authorized in an Order of Conditions, the property owner must request a Certificate of Compliance from the issuing authority stating that the work or portion of the work has been satisfactorily completed.

1. This request is being made by:

Thomas Valton, Massachusetts Department of Conservation and Recreation

Name

6 Edwin H. Land Boulevard

Mailing Address

Cambridge

City/Town

MA

State

02141

Zip Code

(339) 368-2930

Phone Number

2. This request is in reference to work regulated by a final Order of Conditions issued to:

Thomas Valton

Applicant

5/27/2025

Dated

034-1533

DEP File Number

3. The project site is located at:

0 Union Street

Street Address

101

Assessors Map/Plat Number

Hingham

City/Town

8 & 9

Parcel/Lot Number

4. The final Order of Conditions was recorded at the Registry of Deeds for:

Commonwealth of Massachusetts

Property Owner (if different)

Plymouth

County

59992

Book

179

Page

Certificate (if registered land)

5. This request is for certification that (check one):

the work regulated by the above-referenced Order of Conditions has been satisfactorily completed.

the following portions of the work regulated by the above-referenced Order of Conditions have been satisfactorily completed (use additional paper if necessary).

\_\_\_\_\_  
\_\_\_\_\_  
\_\_\_\_\_

the above-referenced Order of Conditions has lapsed and is therefore no longer valid, and the work regulated by it was never started.



**WPA Form 8A – Request for Certificate of Compliance**

Massachusetts Wetlands Protection Act M.G.L. c. 131, §40

---

**A. Project Information (cont.)**

6. Did the Order of Conditions for this project, or the portion of the project subject to this request, contain an approval of any plans stamped by a registered professional engineer, architect, landscape architect, or land surveyor?

Yes

If yes, attach a written statement by such a professional certifying substantial compliance with the plans and describing what deviation, if any, exists from the plans approved in the Order.

No

---

**B. Submittal Requirements**

Requests for Certificates of Compliance should be directed to the issuing authority that issued the final Order of Conditions (OOC). If the project received an OOC from the Conservation Commission, submit this request to that Commission. If the project was issued a Superseding Order of Conditions or was the subject of an Adjudicatory Hearing Final Decision, submit this request to the appropriate DEP Regional Office (see <http://www.mass.gov/eea/agencies/massdep/about/contacts/find-the-massdep-regional-office-for-your-city-or-town.html>).