


Construction Sequence

- 1) Install erosion controls.
- 2) Install deer fencing
- 3) Remove fire pit
- 4) Remove invasive Pachysandra.
- 5) Plant woody vegetation within restoration areas.
- 6) Mulch restoration plantings.
- 7) Over seed restoration area with Ernst Conservation Seed - Obligate Wetland Mix ERNMX 131.
- 8) Remove bridge. Remove gravel walkway, loam and seed with Ernst Conservation Seed Native Upland Wildlife Forage & Cover Meadow Mix ERNMX-123.

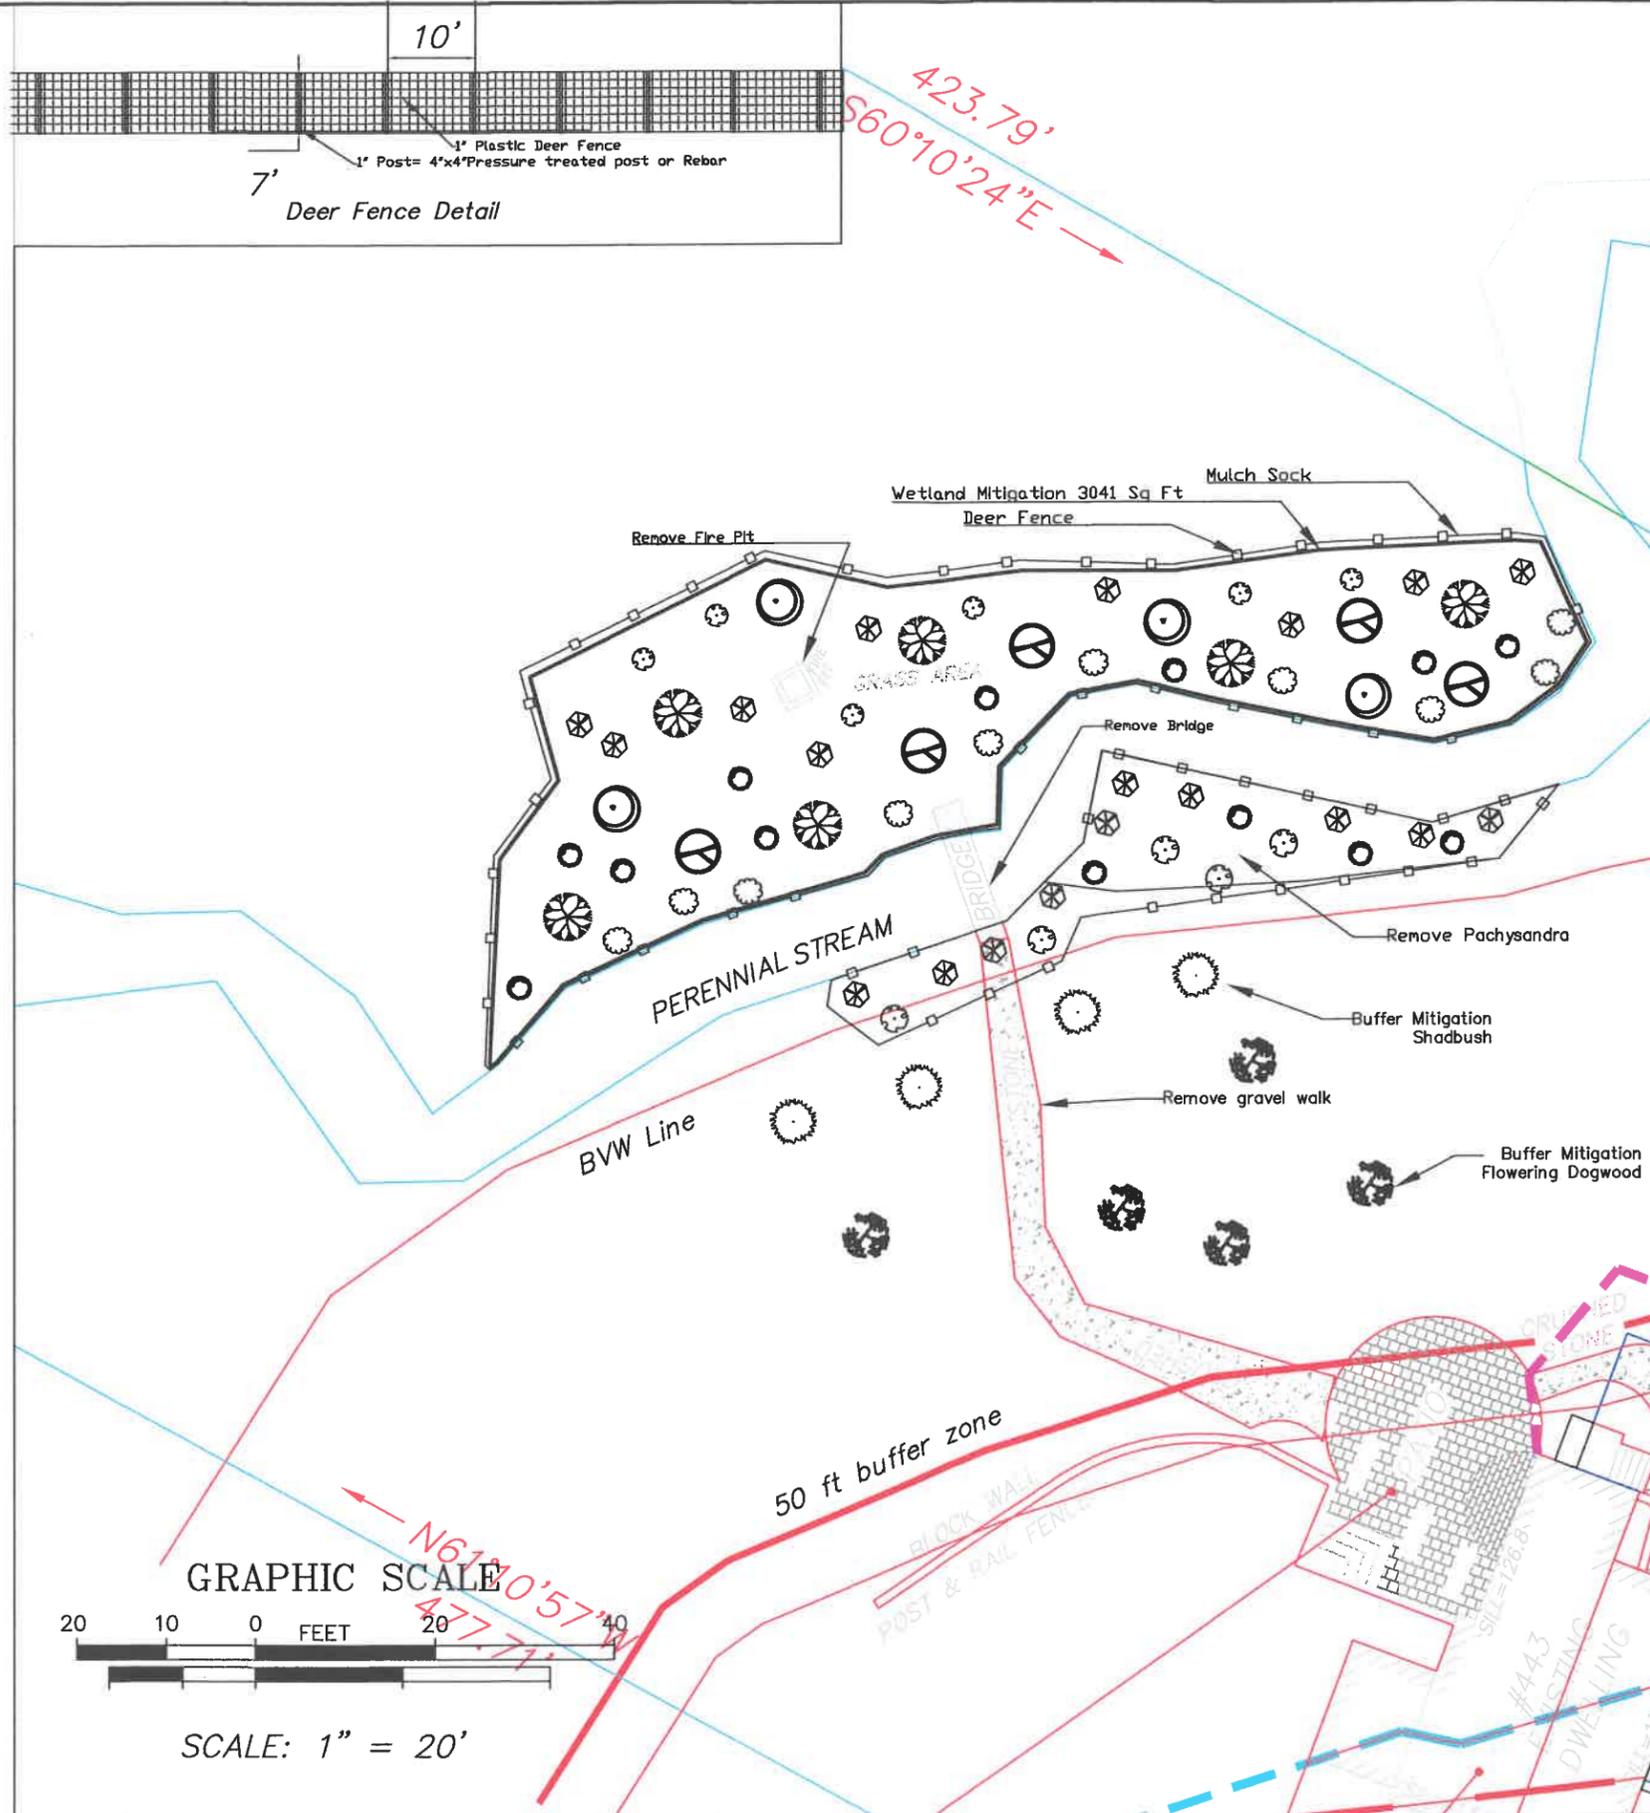



Plant Schedule

Symbol	Common Name	Latin Name	Size	Quantity
⊗	Red Maple	Acer Rubrum	4-6 Ft.	6
⊗	Black Tupelo	Nyssa sylvatica	4-6 Ft.	5
⊗	Black Willow	Salix nigra	4-6 Ft.	3
⊗	Highbush Blueberry	Vaccinium corymbosum	2-3 Ft.	14
⊗	Winterberry	Ilex verticillata	2-3 Ft.	19
⊗	Speckled Alder	Alnus incana	2-3 Ft.	12
⊗	Pussy Willow	Salix discolor	2-3 Ft.	8

Seed with Ernst Conservation Seed - Obl. Seed Mix ERNMX 131 at 1/2 lb./1000 sq. ft (1 lbs)


Buffer Zone Schedule

⊗	Shadbush	Amelanchier canadensis	4-6 Ft.	4
⊗	Flowering Dogwood	Cornus florida	4-6 Ft.	5

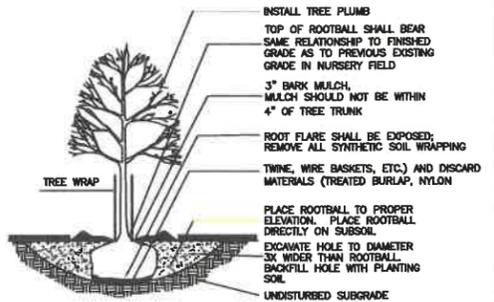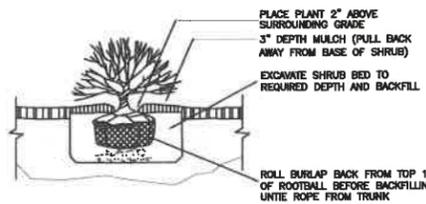

Total area of the addition		752
Existing Impervious	Subtract	551
Addition Impact	Total	201
Proposed Walkway and driveway impact		318
Existing Walkway	Subtract	138
Total Riverfront Impact		381
Percentage of Riverfront Impacted		0.005

Buffer Zone Impacts		
Addition Impact		201
Proposed Walkway & Porch		216
	Total	417
Existing Walkway	Subtract	84
Total Buffer Impact		333
# Plants Required to Mitigate Buffer Impacts		5

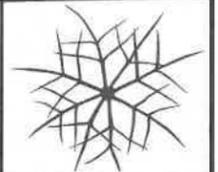

5 Wetlands
5Wetlands@gmail.com
781 929 1203

Rev	Description	Date
1	Restoration Revision	10/14/2025
1	Added Deer Fence	11/12/2025
1		12/21/2025

Notes:

443 Cushing Street, Hingham
Wetland / Buffer Restoration