


Palmer Donnelly Landscape Numbers

HARDSCAPE					
Within 50' Buffer	Existing	317 SF	Proposed	324 SF	Change 7
Within 100' buffer	Existing	850 SF	Proposed	1777	Change 927
BUILDING	Existing	125 SF	Proposed	600 SF	Change 475
Increase in impervious					1409
MITIGATION PLANTING	Proposed			1500 SF	

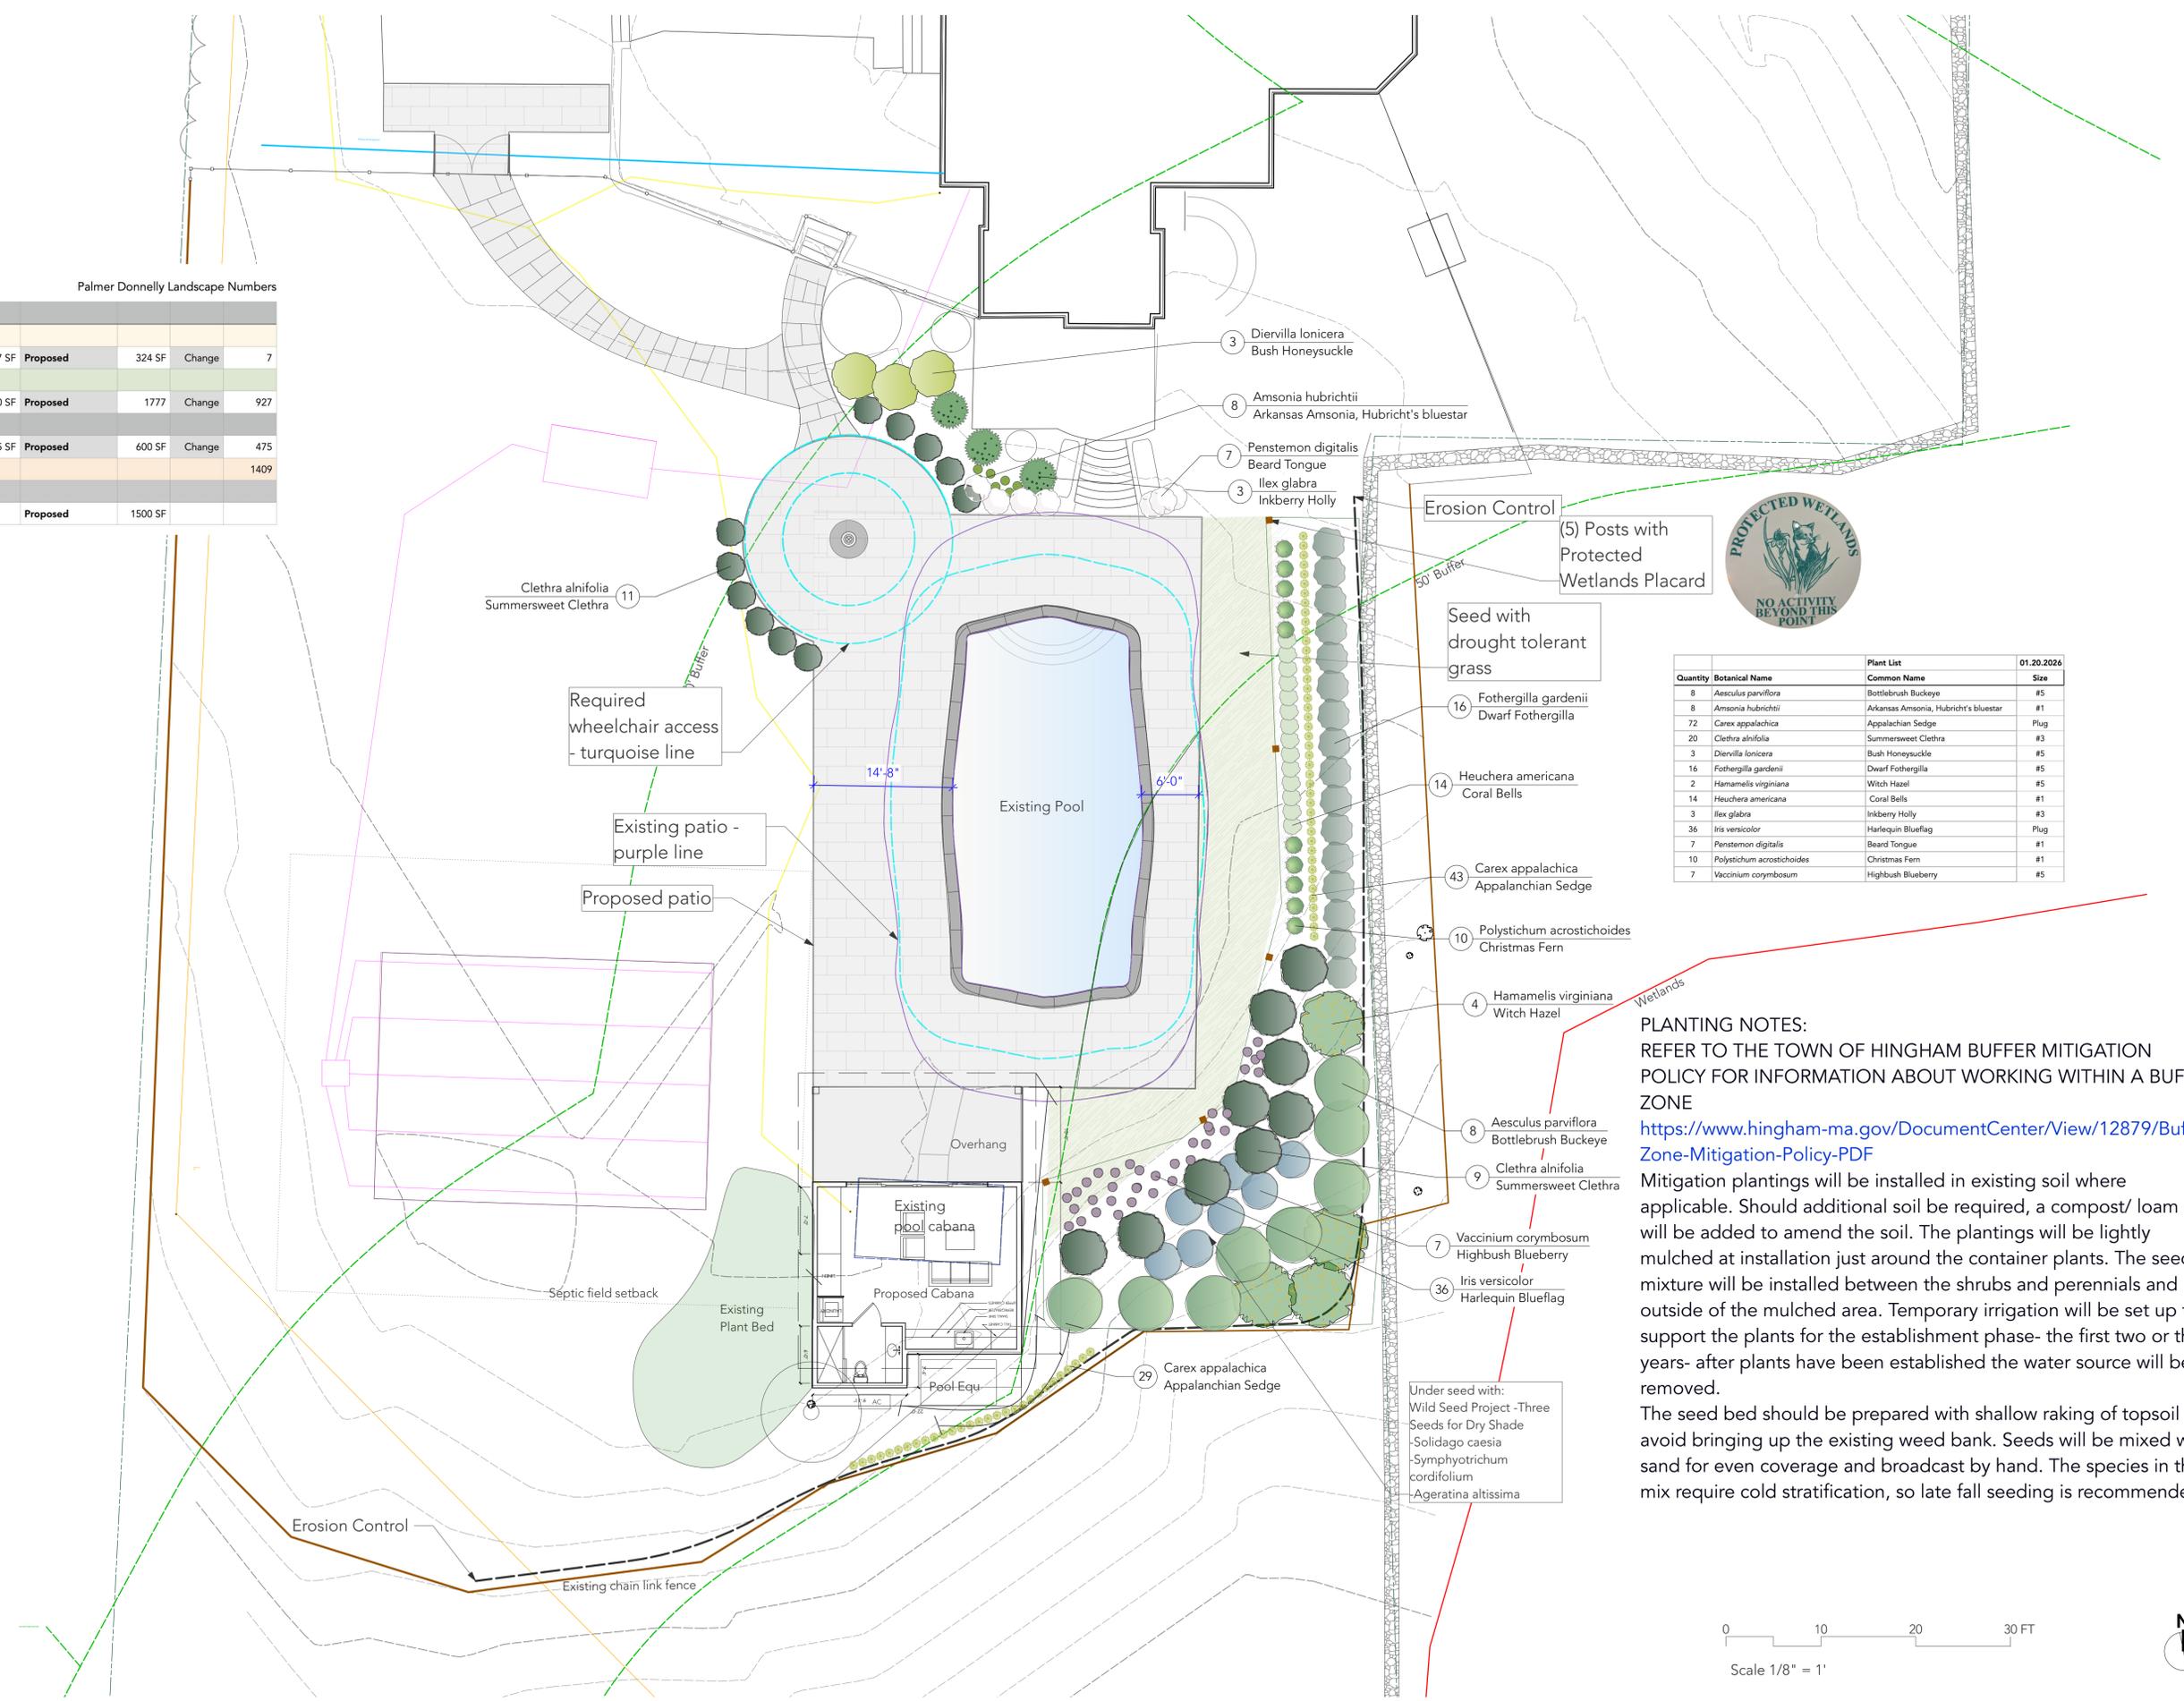

Quantity	Botanical Name	Plant List	Common Name	Size	01.20.2026
8	<i>Aesculus parviflora</i>		Bottlebrush Buckeye	#5	
8	<i>Amsonia hubrichtii</i>		Arkansas Amsonia, Hubricht's bluestar	#1	
72	<i>Carex appalachica</i>		Appalachian Sedge	Plug	
20	<i>Clethra alnifolia</i>		Summersweet Clethra	#3	
3	<i>Diervilla lonicera</i>		Bush Honeysuckle	#5	
16	<i>Fothergilla gardenii</i>		Dwarf Fothergilla	#5	
2	<i>Hamamelis virginiana</i>		Witch Hazel	#5	
14	<i>Heuchera americana</i>		Coral Bells	#1	
3	<i>Ilex glabra</i>		Inkberry Holly	#3	
36	<i>Iris versicolor</i>		Harlequin Blueflag	Plug	
7	<i>Penstemon digitalis</i>		Beard Tongue	#1	
10	<i>Polystichum acrostichoides</i>		Christmas Fern	#1	
7	<i>Vaccinium corymbosum</i>		Highbush Blueberry	#5	

**PLANTING NOTES:**  
REFER TO THE TOWN OF HINGHAM BUFFER MITIGATION POLICY FOR INFORMATION ABOUT WORKING WITHIN A BUFFER ZONE  
<https://www.hingham-ma.gov/DocumentCenter/View/12879/Buffer-Zone-Mitigation-Policy-PDF>  
Mitigation plantings will be installed in existing soil where applicable. Should additional soil be required, a compost/ loam mix will be added to amend the soil. The plantings will be lightly mulched at installation just around the container plants. The seed mixture will be installed between the shrubs and perennials and outside of the mulched area. Temporary irrigation will be set up to support the plants for the establishment phase- the first two or three years- after plants have been established the water source will be removed.  
The seed bed should be prepared with shallow raking of topsoil to avoid bringing up the existing weed bank. Seeds will be mixed with sand for even coverage and broadcast by hand. The species in this mix require cold stratification, so late fall seeding is recommended.



Scale	1/8" = 1'
Rev Date	1/20/26
Rev No.	D
Revision	Revised per T of Hingham staff notes
Palmer Donnelly Residence 123 Summer Hingham, MA	
Landscape Plan	
Sheet Number	L - 1