


Plan View
Scale - 1" = 25'

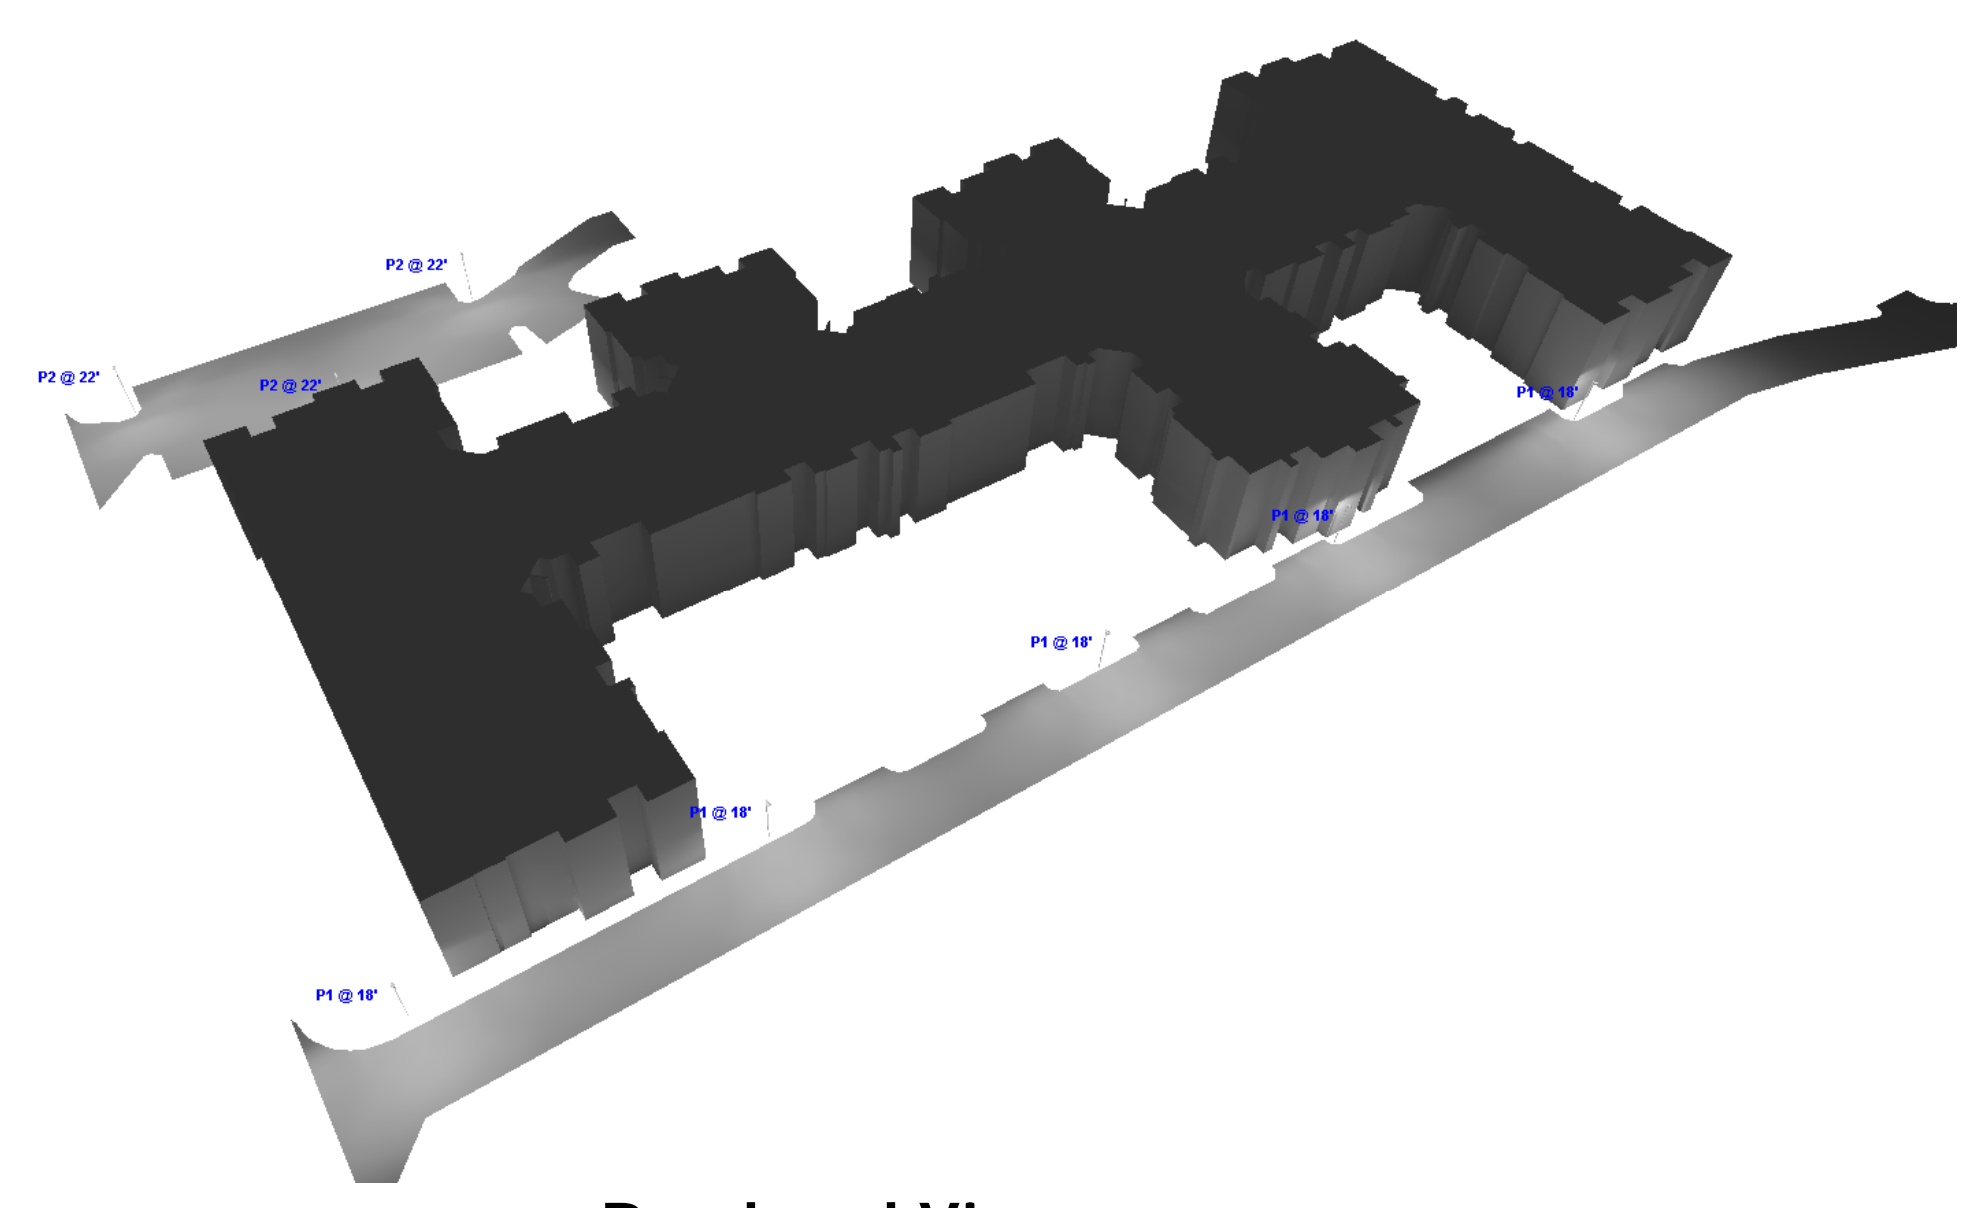

Rendered View

- Note**
1. Calculations taken at 0' AFF
 2. Fixture P1 mounted at 18' AFF
 3. Fixture P2 mounted at 22' AFF

Description	Symbol	Avg	Max	Min	Max/Min	Avg/Min
North Outer Perimeter	+	0.2 fc	2.9 fc	0.0 fc	N/A	N/A
North Roadway	+	1.0 fc	2.9 fc	0.0 fc	N/A	N/A
South Outer Perimeter	+	0.2 fc	1.5 fc	0.0 fc	N/A	N/A
South Parking Lot	+	1.1 fc	2.4 fc	0.0 fc	N/A	N/A

These drawings are for conceptual use only and are not intended for construction. Values represented are an approximation generated from manufacturers photometric inhouse or independent lab tests with data supplied by lamp manufacturers.

Symbol	Label	Quantity	Manufacturer	Catalog Number	Description	Lamp	Filename	Lumens Per Lamp	Light Loss Factor	Wattage
	P1	5	Lithonia Lighting	DSXO LED 20C 1000 40K T2M MVOLT HS	DSXO LED with 20 LEDs @1000 mA , 4000K, Type 2 Medium Optics with HOUSE-SIDE SHIELD	LED	DSXO_LED_20C_1000_40K_T2M_MVOLT_HS.ies	6503	0.9	72
	P2	3	Lithonia Lighting	DSXO LED 20C 1000 40K TFTM MVOLT	DSXO LED with 20 LEDs @1000 mA , 4000K, Type Forward Throw Medium Optics	LED	DSXO_LED_20C_1000_40K_TFTM_MVOLT.ies	7713	0.9	72