
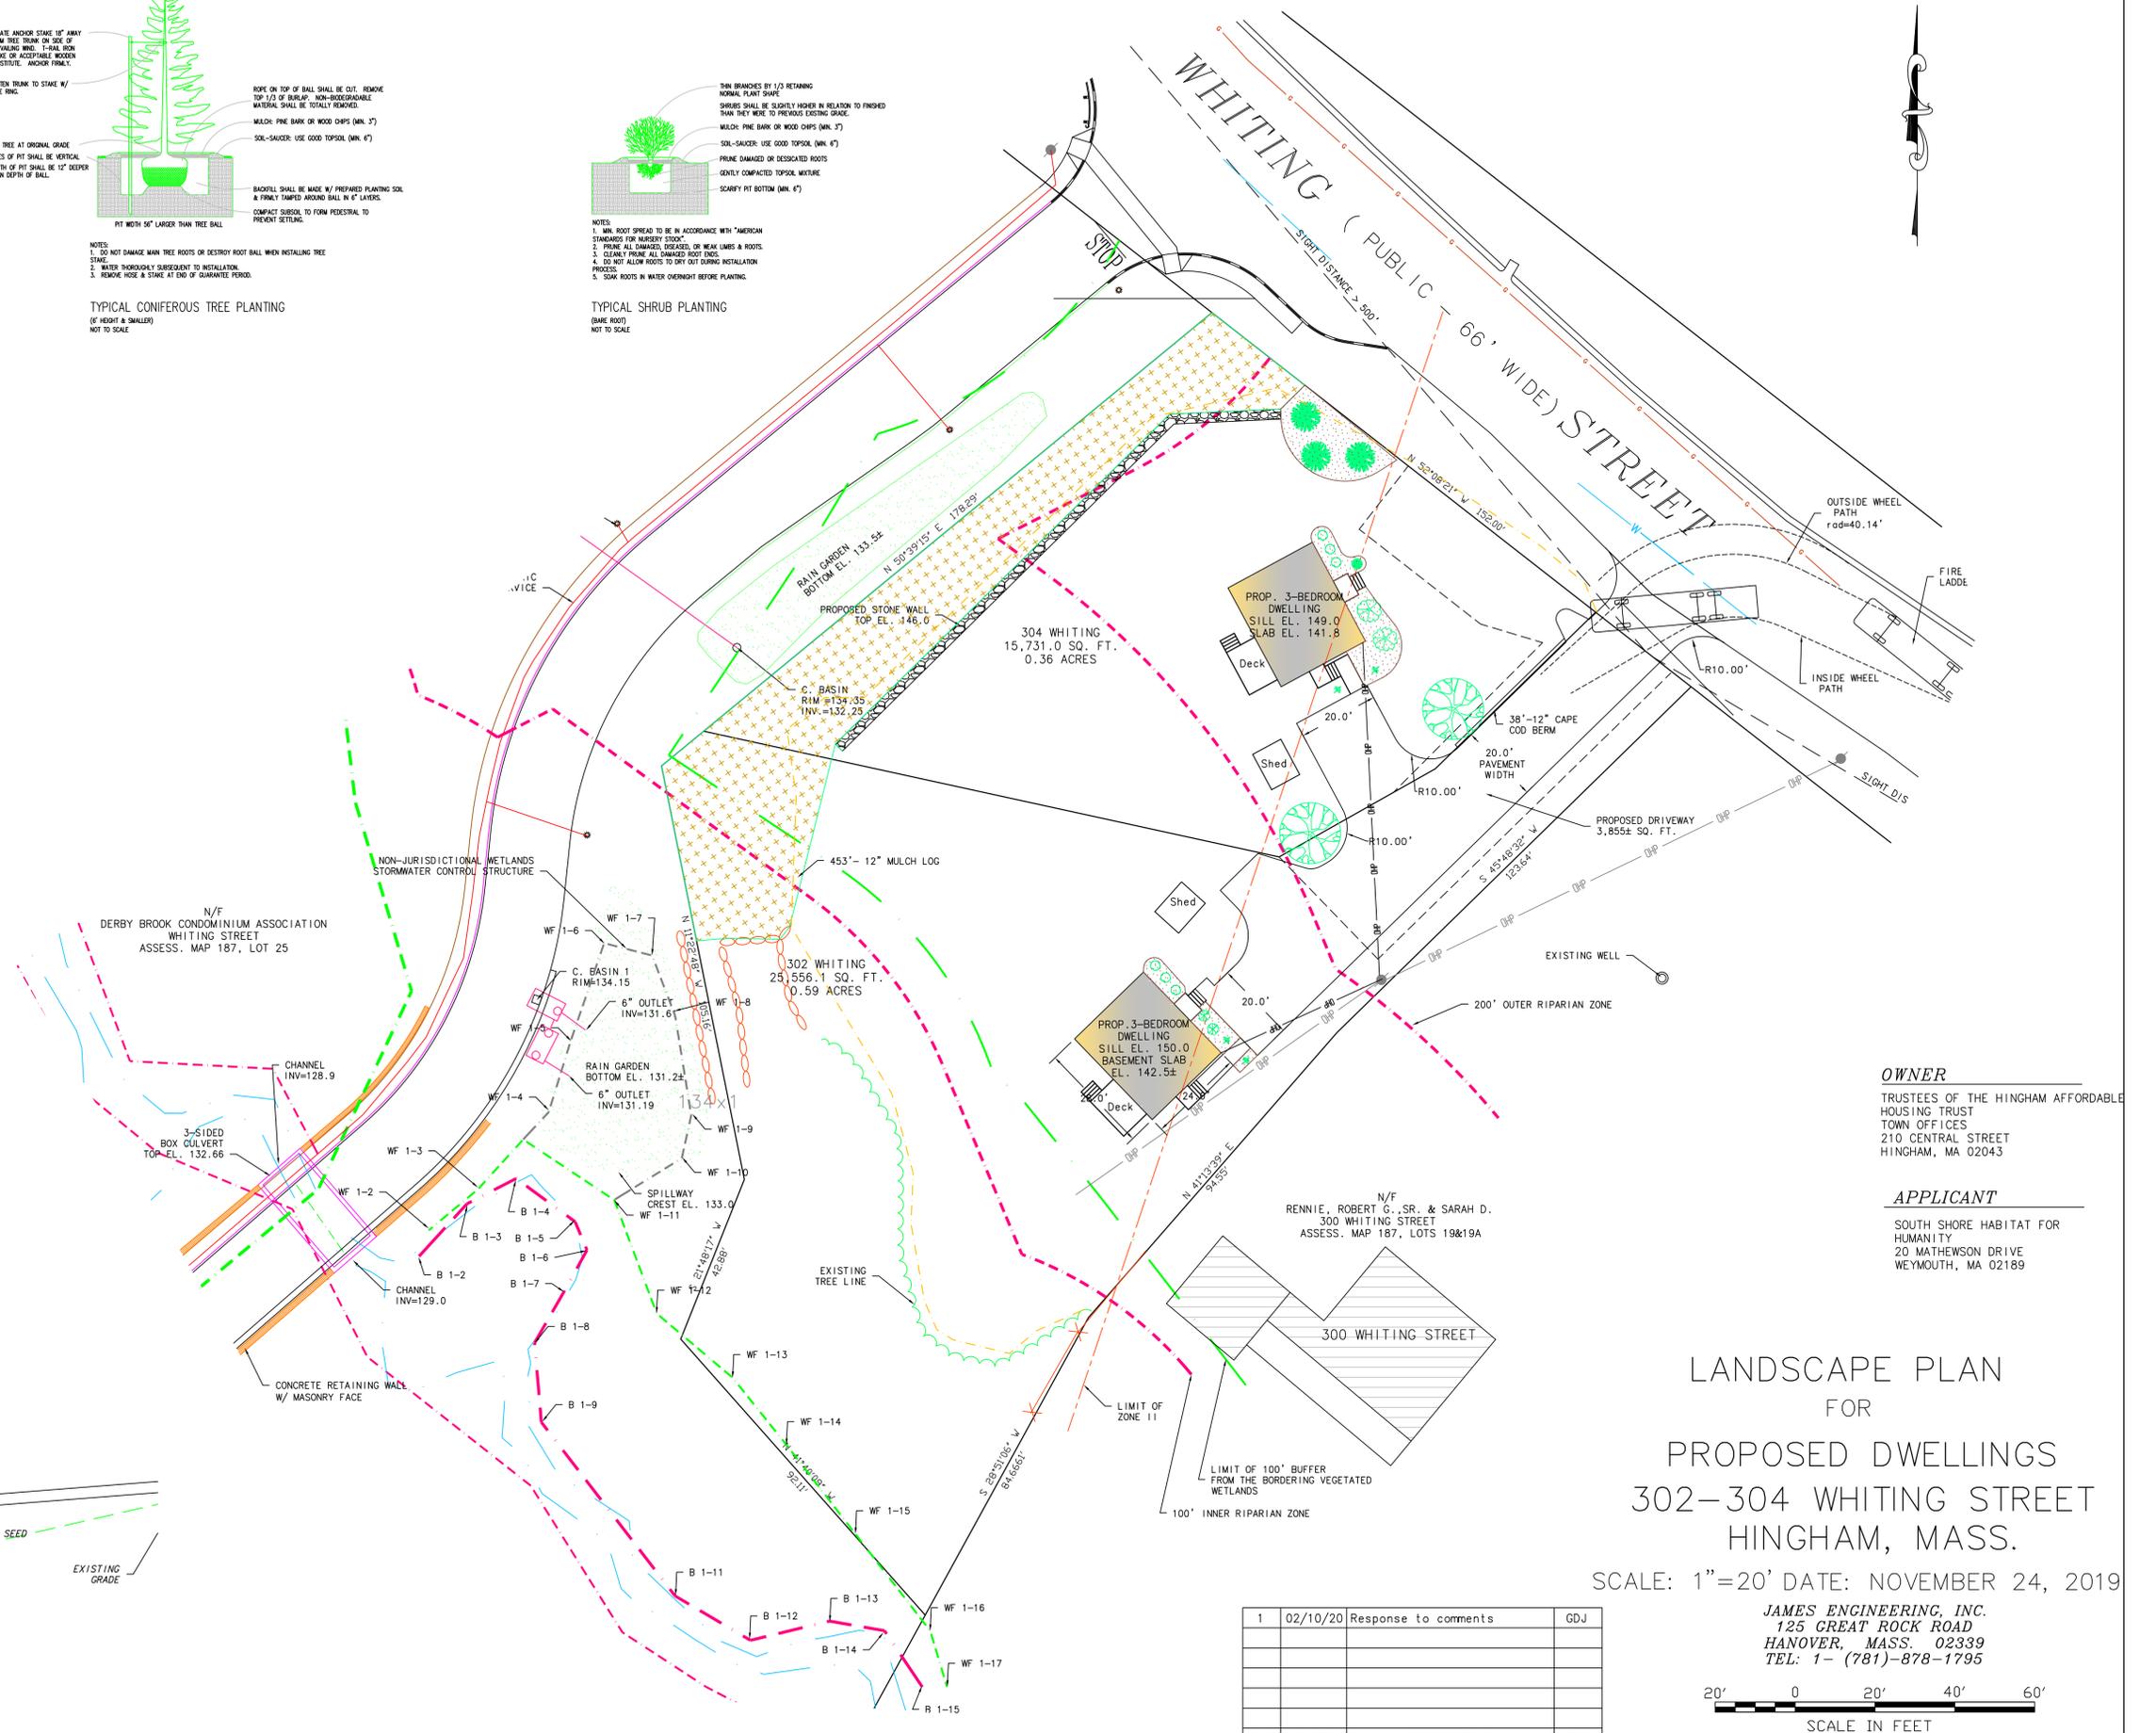
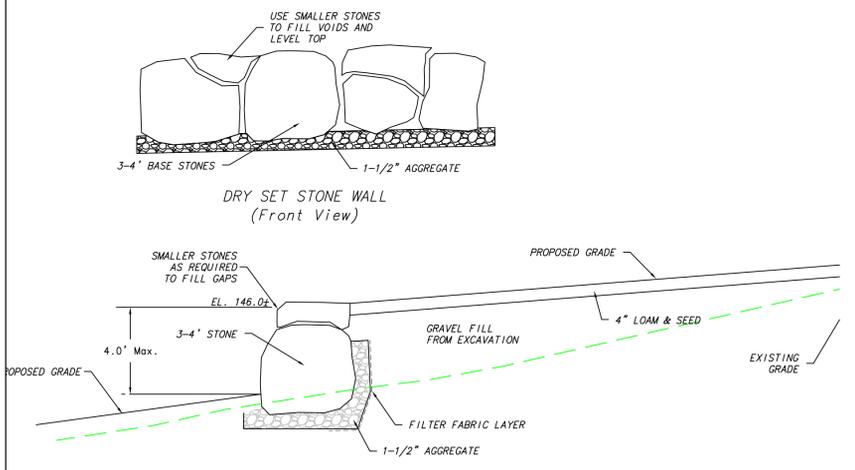


TYPICAL TREE PLANTING & GUYING
(1/2" HEIGHT & LARGER)
NOT TO SCALE

TYPICAL CONIFEROUS TREE PLANTING
(6" HEIGHT & SMALLER)
NOT TO SCALE

TYPICAL SHRUB PLANTING
(BARE ROOT)
NOT TO SCALE

PLANTING SCHEDULE		
SPECIES	No.	SIZE
SILVER MAPLE	2	8-12'
WESTERN RED CEDAR	3	6-8'
GRASS	4	2 GALLON
HYDRANGEA	6	1 GALLON
ALBERTA SPRUCE	1	3-4'
RHODODENDRON	2	2 GALLON

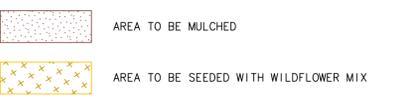

OWNER
TRUSTEES OF THE HINGHAM AFFORDABLE HOUSING TRUST
TOWN OFFICES
210 CENTRAL STREET
HINGHAM, MA 02043

APPLICANT
SOUTH SHORE HABITAT FOR HUMANITY
20 MATHESON DRIVE
WEYMOUTH, MA 02189

LANDSCAPE PLAN
FOR
PROPOSED DWELLINGS
302-304 WHITING STREET
HINGHAM, MASS.
SCALE: 1"=20' DATE: NOVEMBER 24, 2019

NO.	DATE	DESCRIPTION	BY
1	02/10/20	Response to comments	GDJ



JAMES ENGINEERING, INC.
125 GREAT ROCK ROAD
HANOVER, MASS. 02339
TEL: 1- (781)-878-1795