


R E C E I V E D
 JUL 01 2021
 PLANNING BOARD
 HINGHAM, MA



18 Summit St.
 Hingham, MA 02043
 781-421-0741
 www.patriciavbuskirk.com
 trish@patriciavbuskirk.com

APF Development Group
 40 Harbor View Dr.
 Hingham, MA

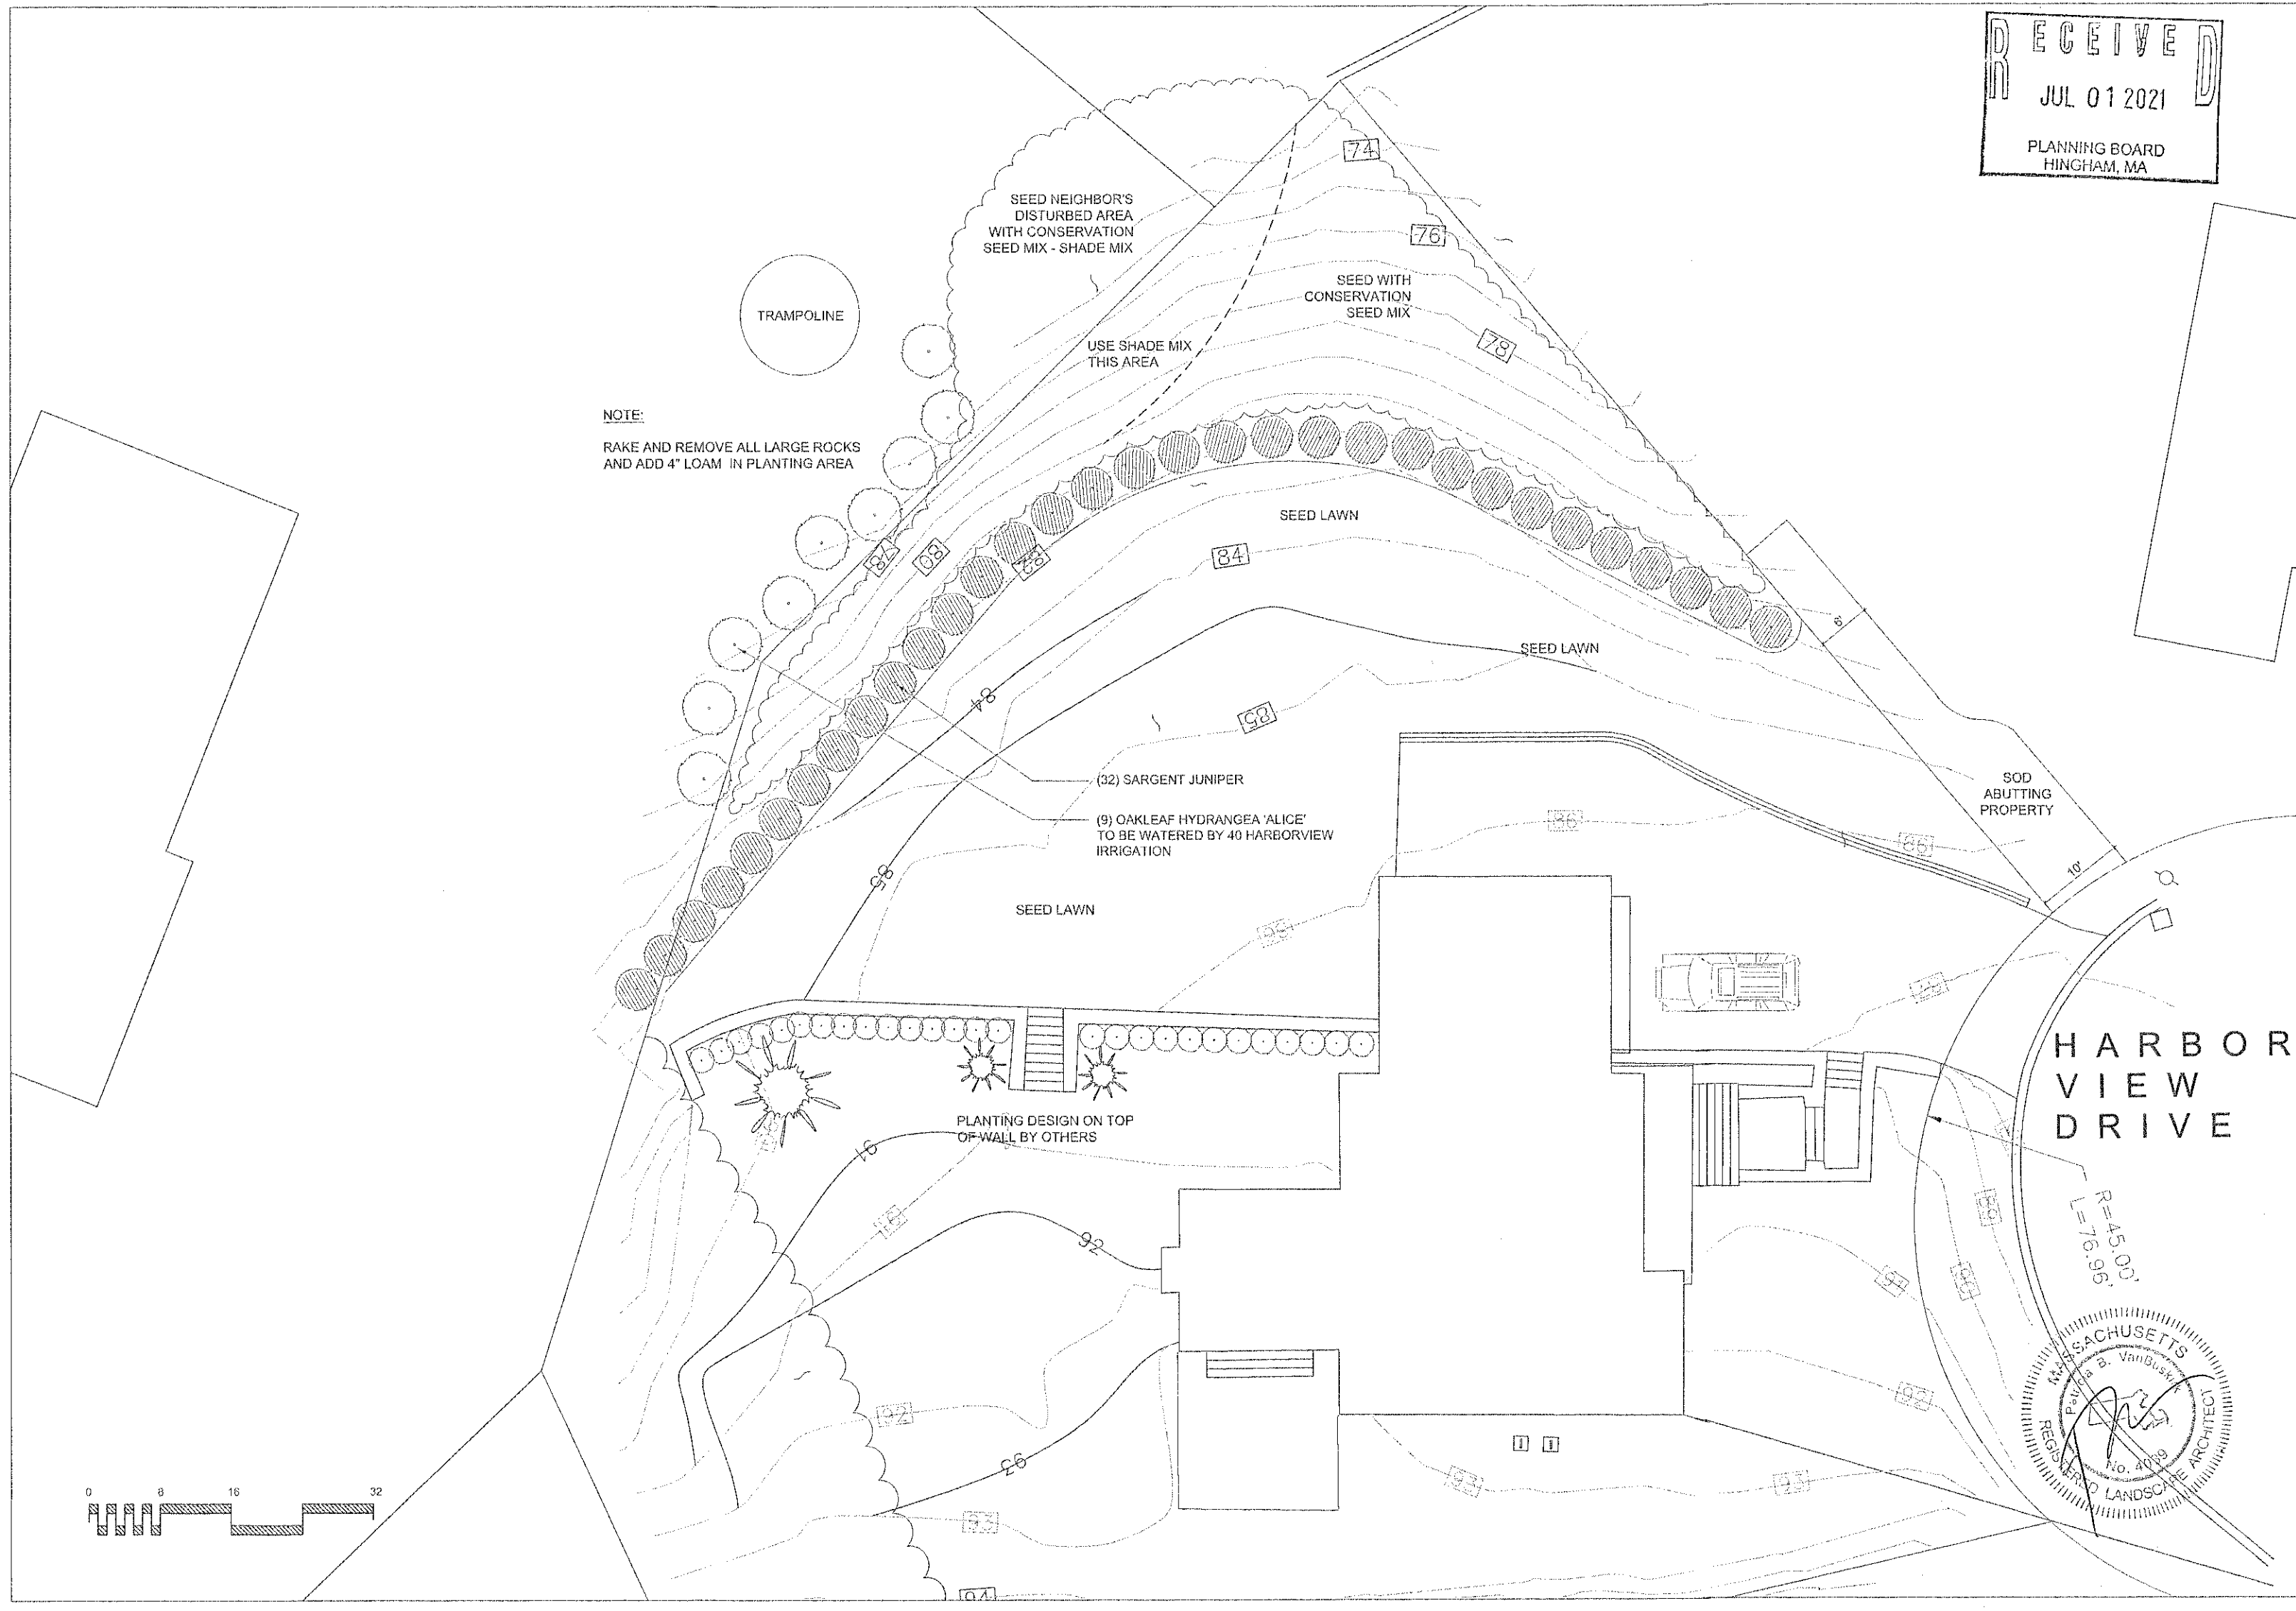

NOTE:
 RAKE AND REMOVE ALL LARGE ROCKS
 AND ADD 4" LOAM IN PLANTING AREA

TRAMPOLINE

SEED NEIGHBOR'S
 DISTURBED AREA
 WITH CONSERVATION
 SEED MIX - SHADE MIX

USE SHADE MIX
 THIS AREA

SEED WITH
 CONSERVATION
 SEED MIX

SEED LAWN

SEED LAWN

(32) SARGENT JUNIPER

(9) OAKLEAF HYDRANGEA 'ALICE'
 TO BE WATERED BY 40 HARBORVIEW
 IRRIGATION




SEED LAWN

PLANTING DESIGN ON TOP
 OF WALL BY OTHERS

SOD
 ABUTTING
 PROPERTY

**HARBOR
 VIEW
 DRIVE**

R=45.00'
 L=76.96'

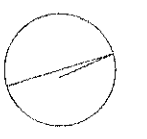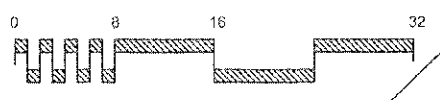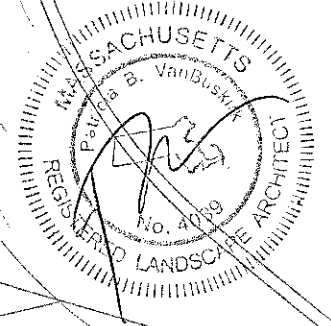

JUNE 24, 2021

LANDSCAPE PLAN

L-1