


Legend

- Existing sight distance
- Sight distance with tree removal
- Sight distance with additional grading

85th Percentile Speed: 38 mph
 Required sight distance: 280 feet

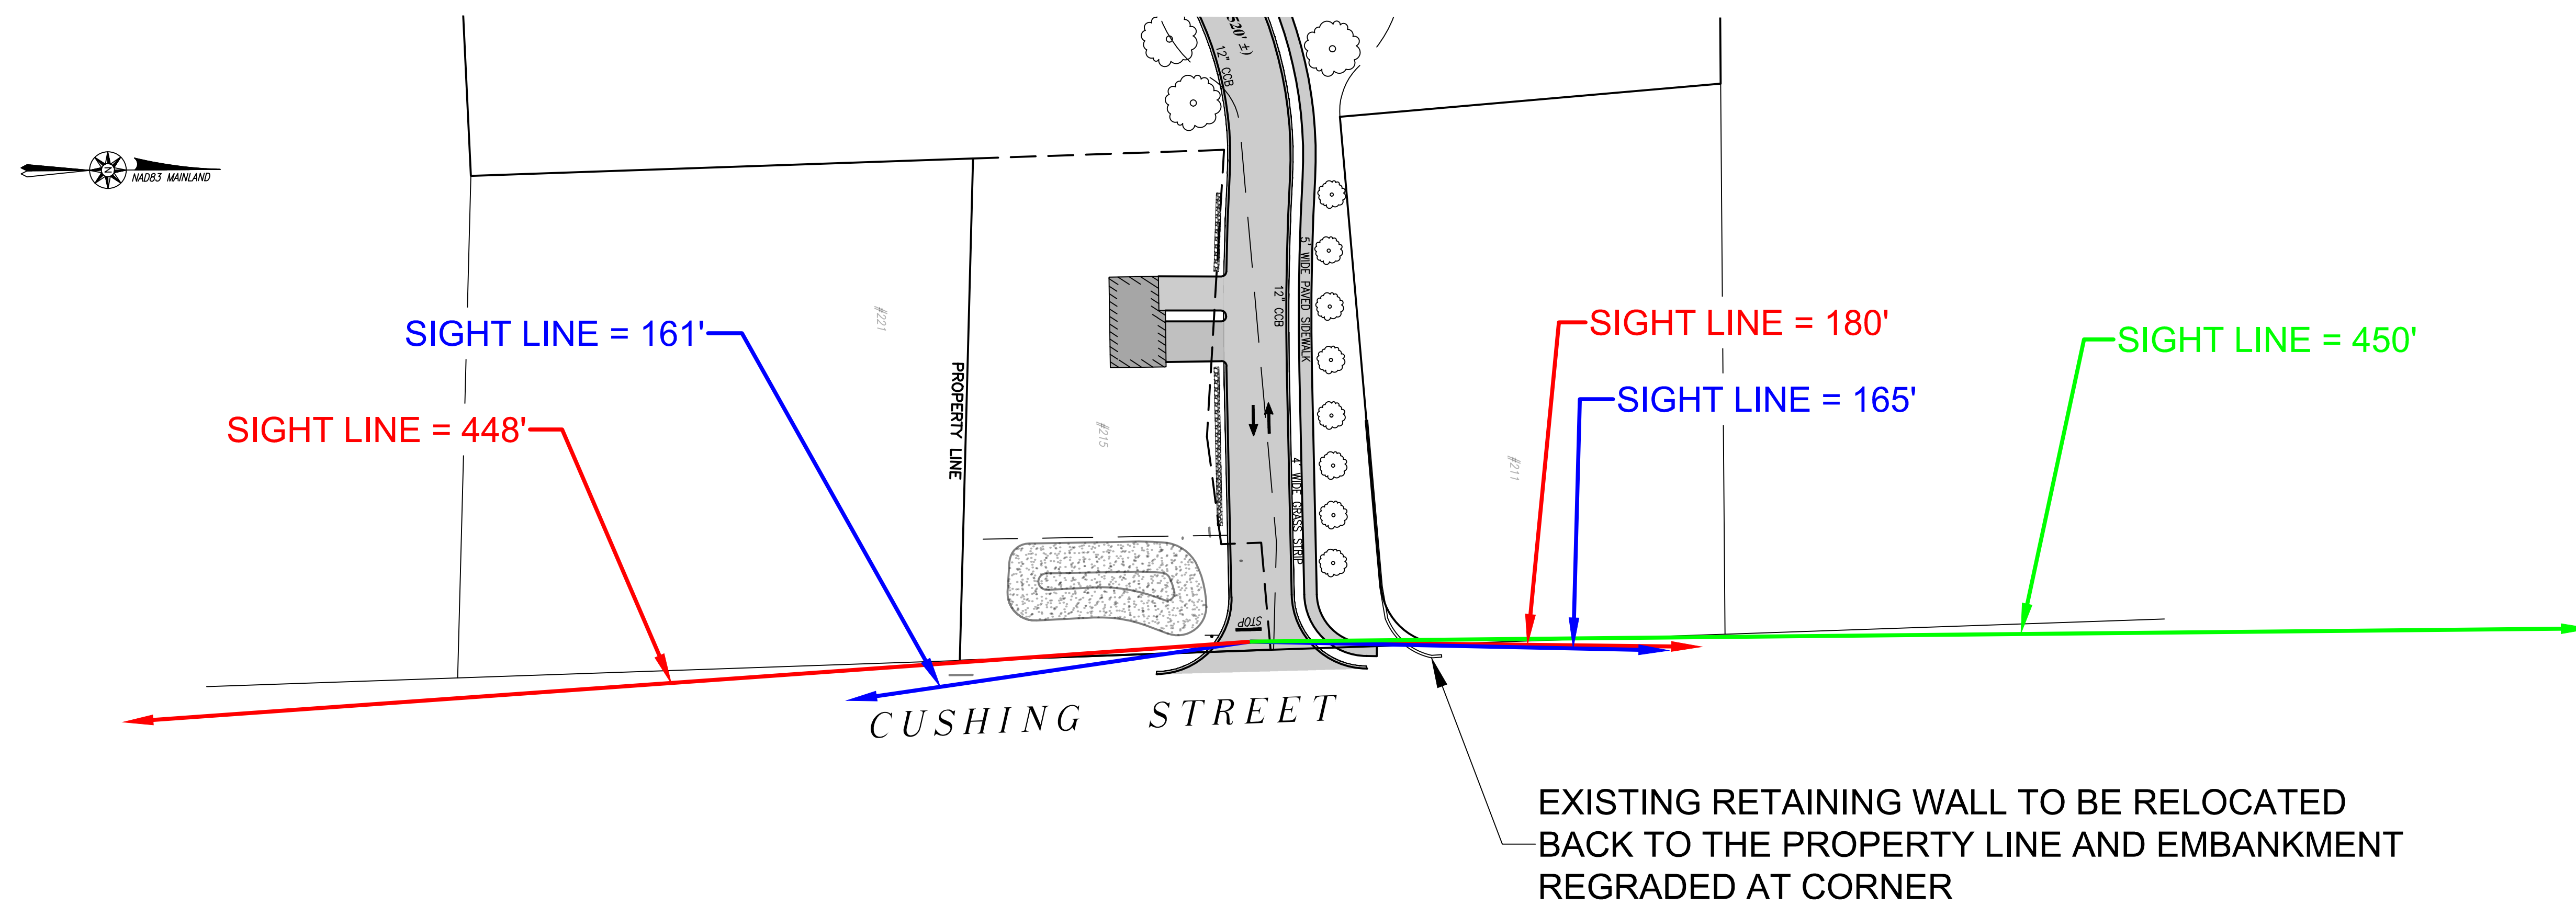

Date	Description	No.
Revisions		

GABRIEL R. CROCKER
 PROFESSIONAL ENGINEER, MA REGISTRATION #47917

Crocker Design Group
 2 SHARP STREET, UNIT B
 HINGHAM, MA 02043
 P: 781-919-0808

Project
213 CUSHING STREET
 HINGHAM, MA 02043

Prepared for
BRISTOL BROS. DEVELOPMENT CORP.
 190 OLD DERBY STREET SUITE 11
 HINGHAM, MA 02043

Drawing Title
PRELIMINARY FRD SIGHT DISTANCE EXHIBIT

Project No.	100-137	Drawing No.	X-B
Date	1/18/2022		
Scale	1"=40'		
Drawn By	CRM, MGC		
Approved By	GRC		