



FIRST FLOOR PLAN

HINGHAM PUBLIC SAFETY

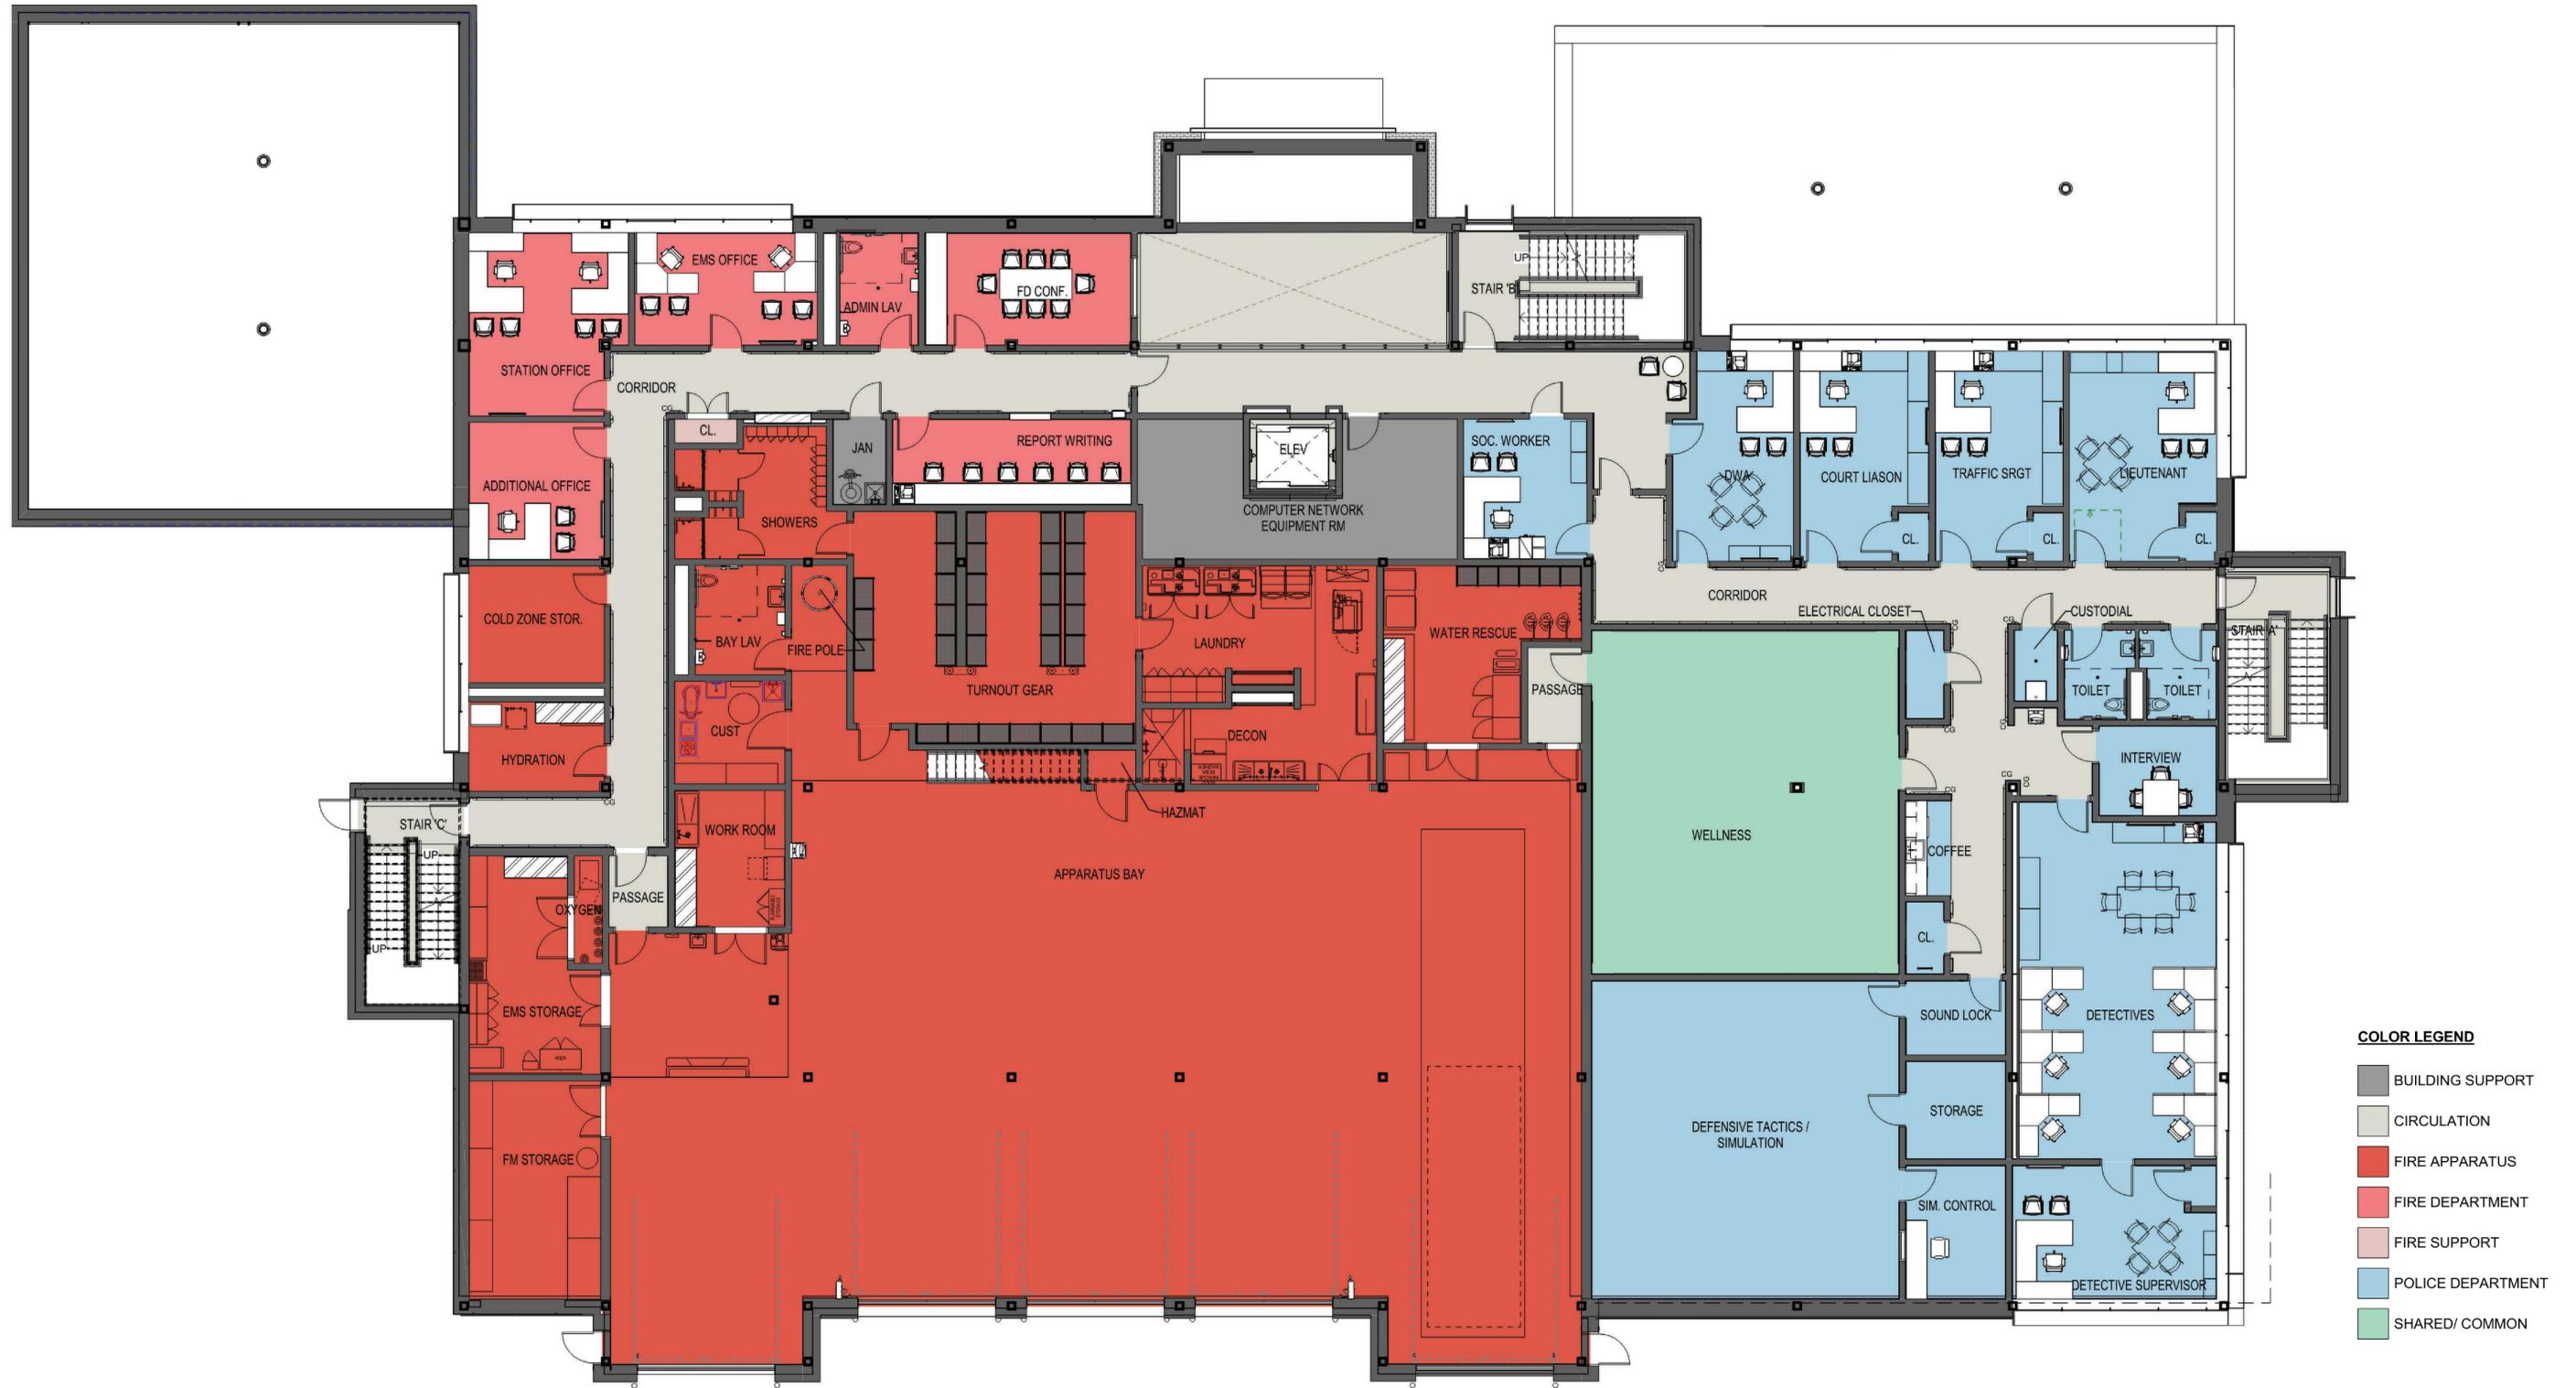

SECOND FLOOR PLAN

HINGHAM PUBLIC SAFETY

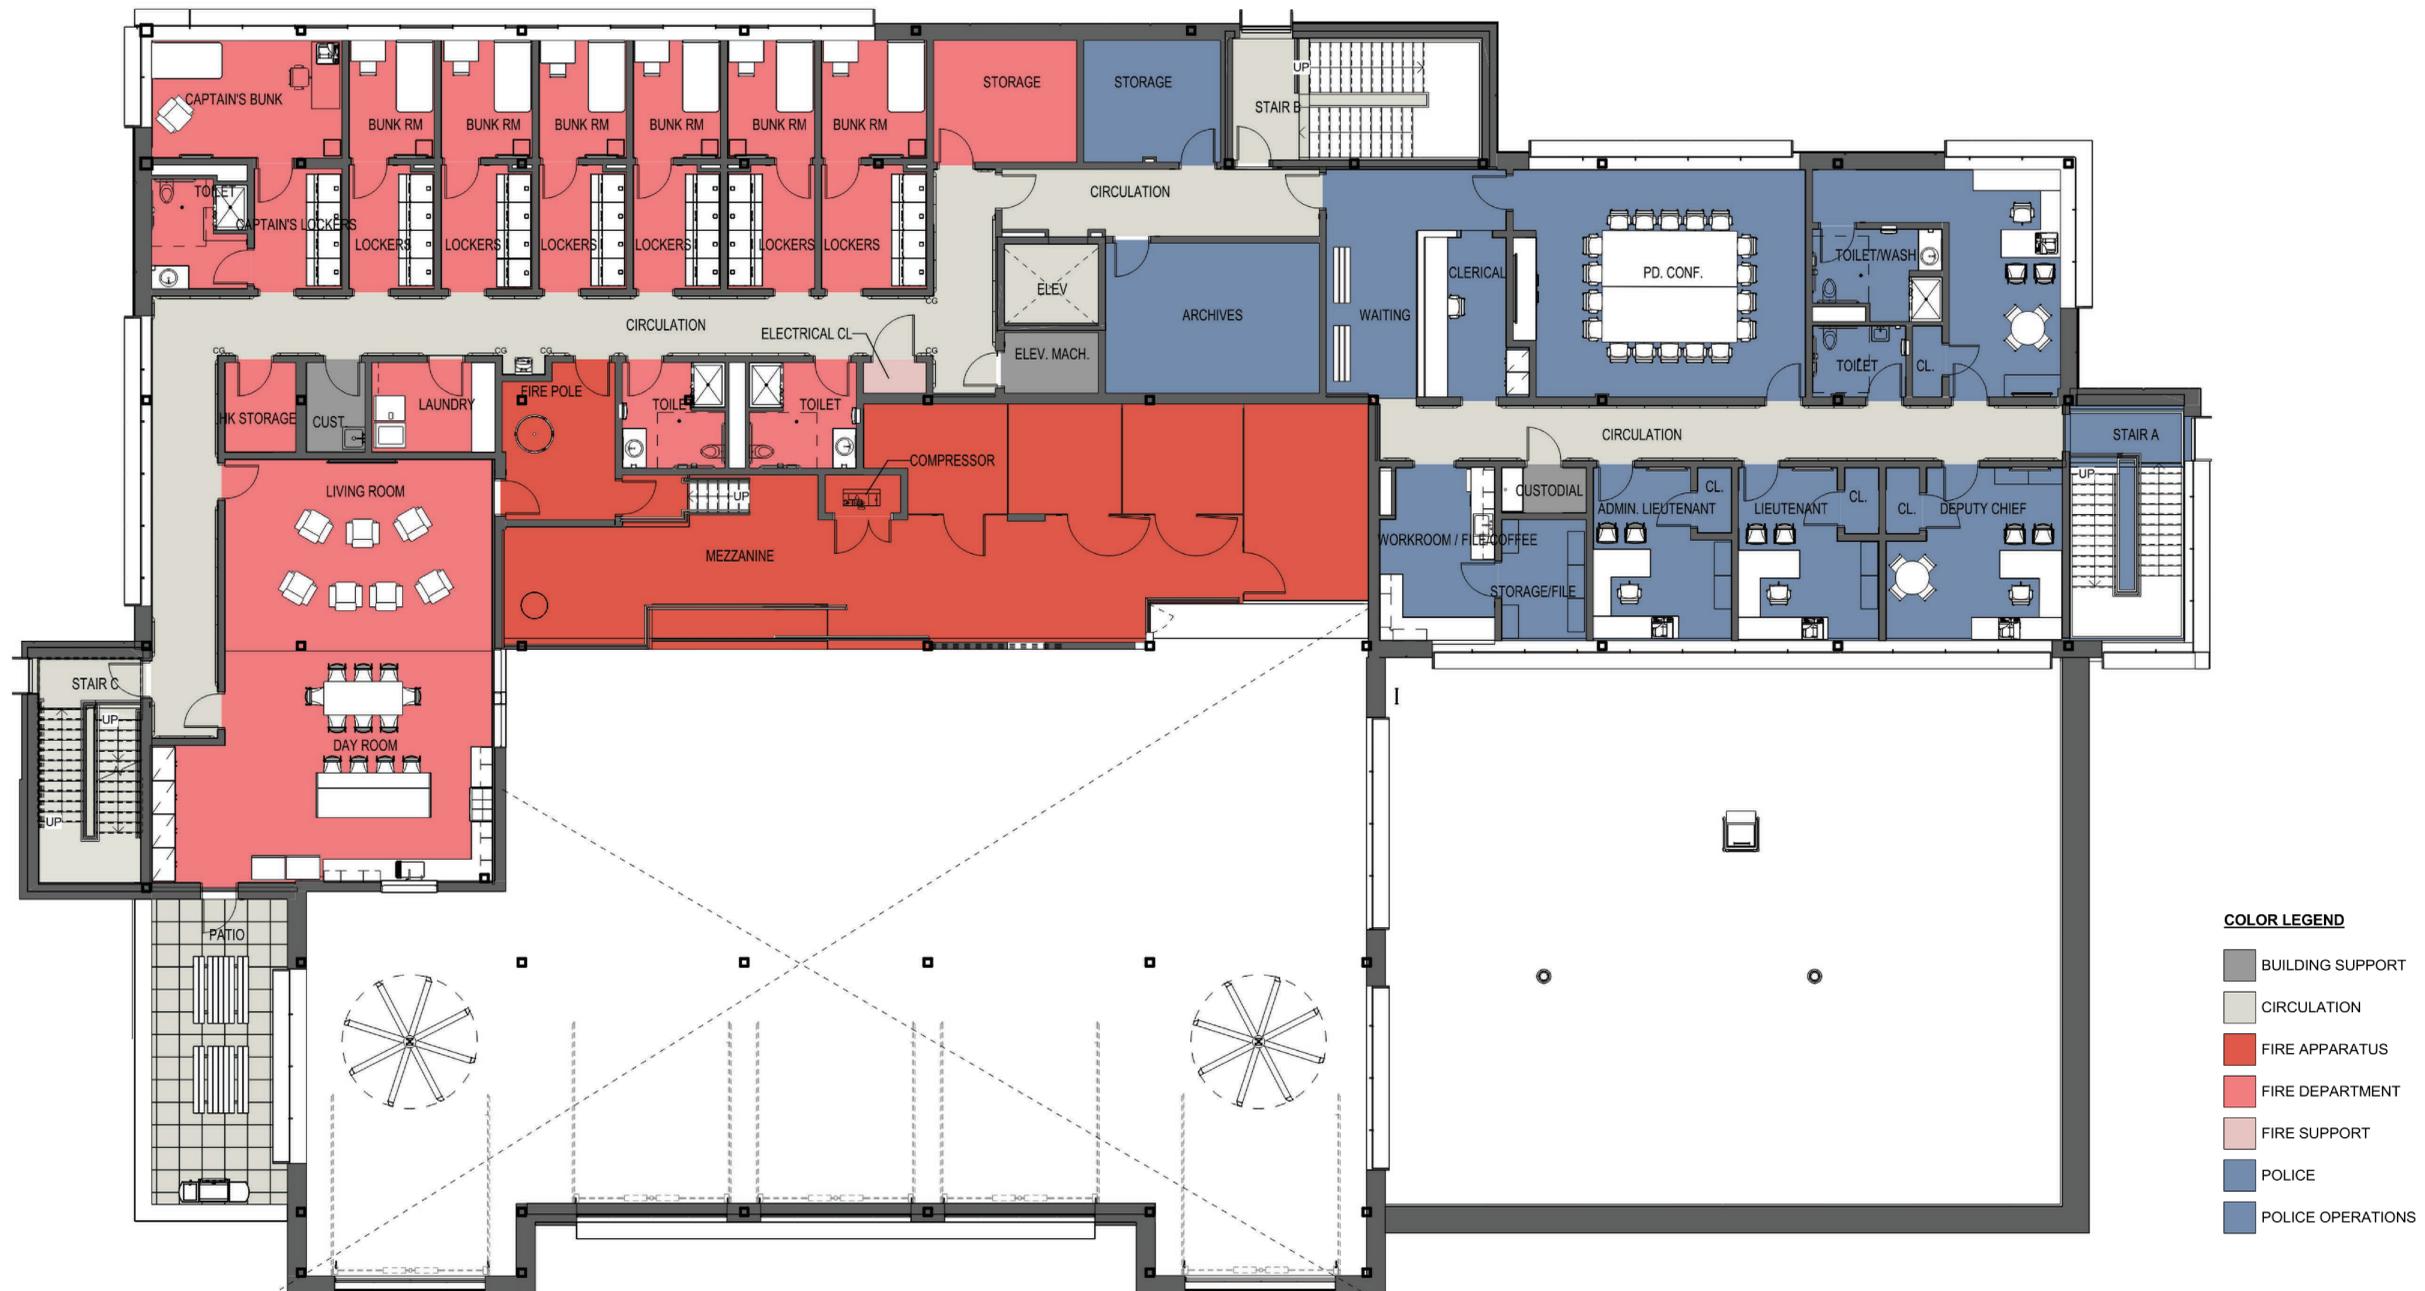

THIRD FLOOR PLAN

HINGHAM PUBLIC SAFETY