
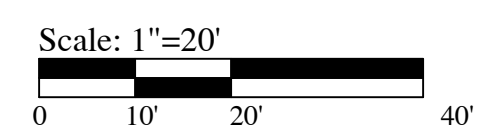
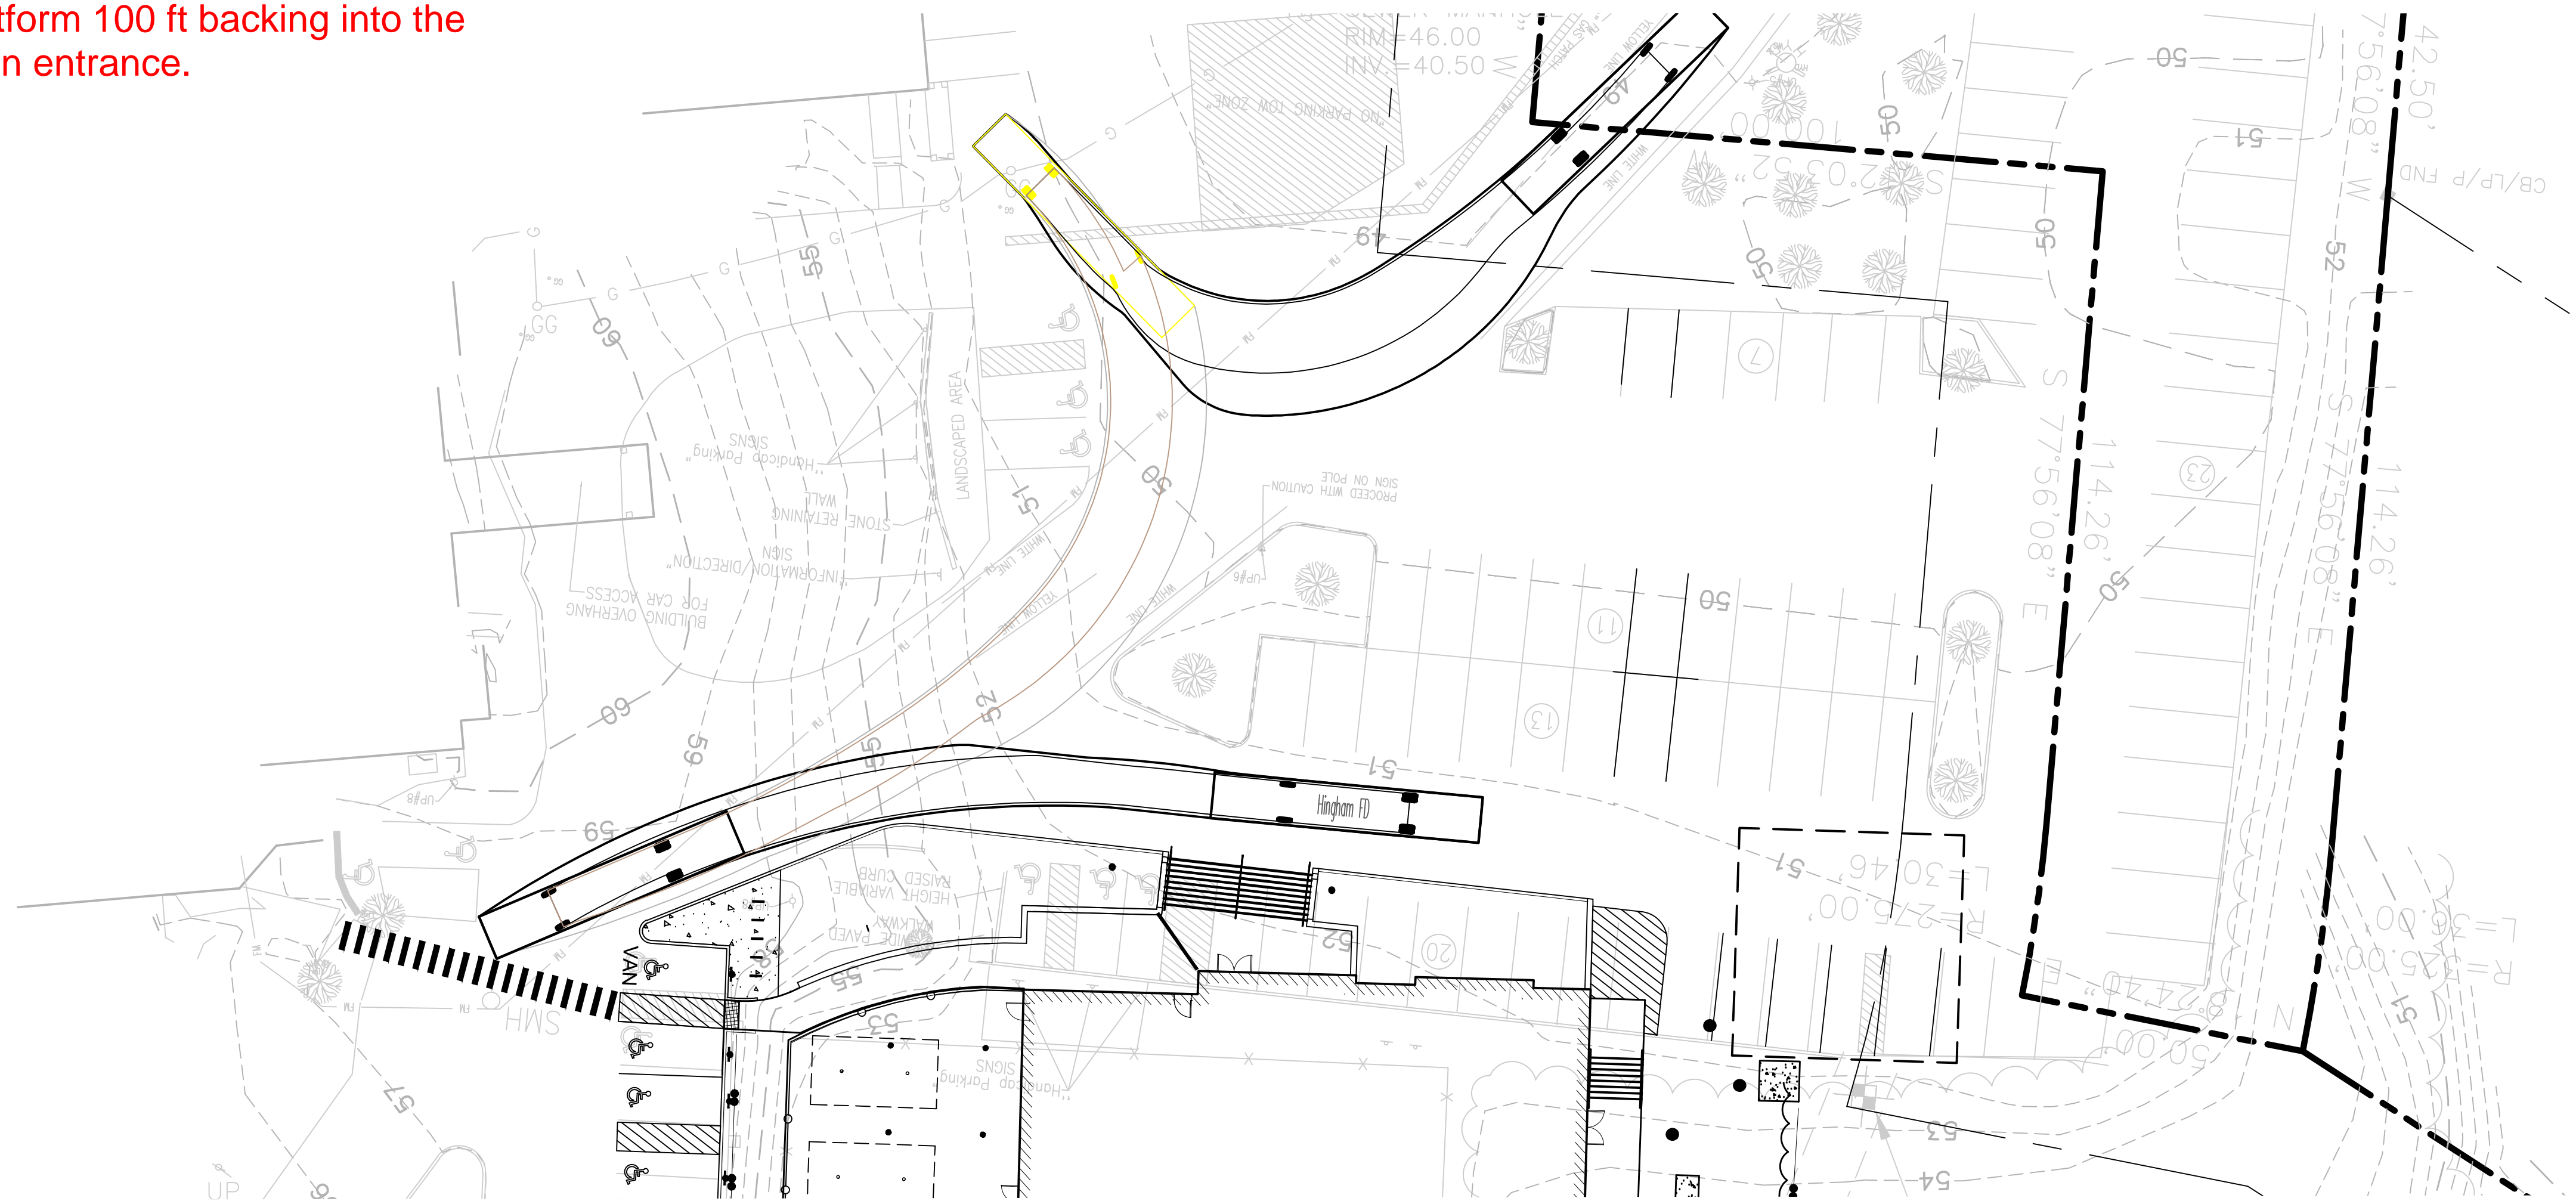


FIRE TRUCK - ENTERING

PierceAerial Platform 100 ft backing into the Pool Facility main entrance.

FIRE TRUCK - DEPARTING

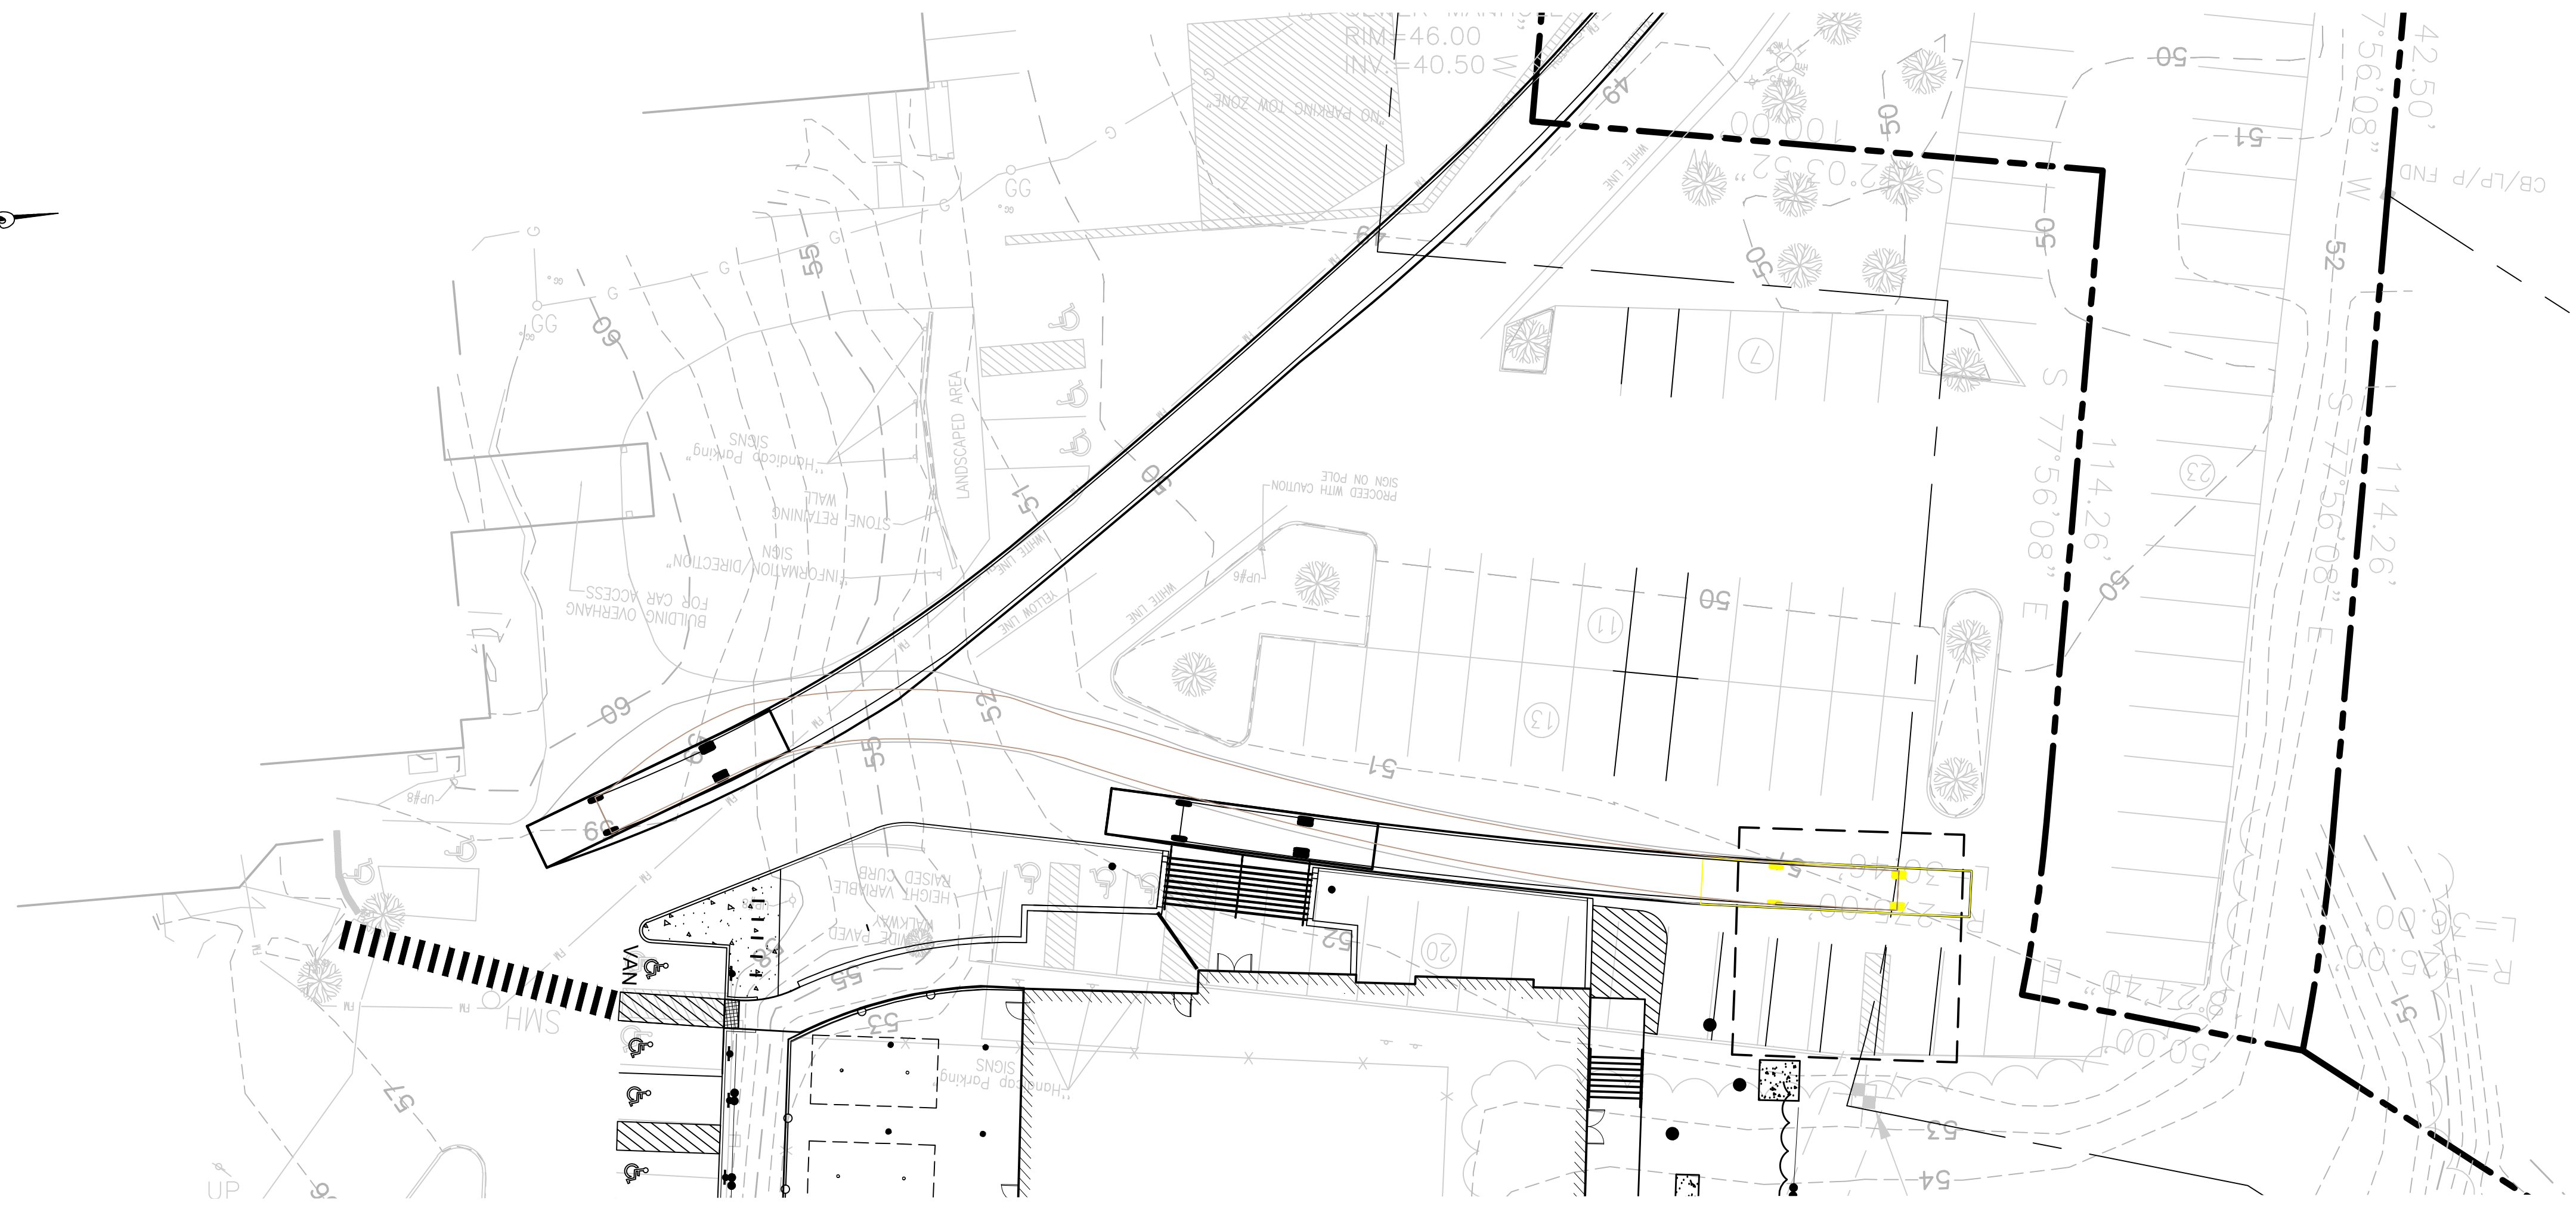

DRAWING NUMBER

DRAWING

VEHICLE
TURNING
MOVEMENTS

DRAWING INFO

DATE OF ISSUE	3/7/2022
SUBMISSION	Permitting
PROJECT #	21005.01
FILE NAME	SSCC - Maintenance
SCALE	1" = 20'
DRAWN BY	AWB

REVISIONS

PROJECT

Outdoor Pool Complex

274 South Street, Hingham MA

STAMP

PROJECT TEAM

CIVIL ENGINEERING Pare Corporation 10 Lincoln Road, Suite 210 Foboro, MA 02035	LANDSCAPE ARCHITECTURE KZLA 38 Bromfield Street, Suite 202 Boston, MA 02108	MECHANICAL ENGINEER Seaman Engineering Corp. 22 West Street, Unit C Millsbury, MA 01527
STRUCTURAL ENGINEER Simpson Gumpertz & Heger 480 Totten Pond Road Waltham, MA 02451		

RMD
COLLABORATIVE

ROTTI MCGRODDY DESIGN COLLABORATIVE LLC
685 Centre Street Jamaica Plain, MA 02130
617.533.2331
INFO@RMDCOLLABORATIVE.COM