

LOCATION MAP
1" = 2000'

LOCUS REFERENCE
FIRST PARISH CHURCH
BOOK 2531, PAGE 172
ASSESSOR'S PARCEL ID: 61-0-155

REFERENCE PLANS
1.) PLAN BOOK 1, PAGE 126.
2.) PLAN BOOK 2, PAGE 804.
3.) PLAN BOOK 4, PAGE 823.
4.) PLAN BOOK 11, PAGE 11.
5.) PLAN BOOK 21, PAGE 390.
6.) PLAN BOOK 55, PAGE 811.
7.) PLAN BOOK 66, PAGE 285.

CERTIFICATIONS
I CERTIFY THAT THE PREPARATION OF THIS PLAN CONFORMS TO THE RULES AND REGULATIONS OF THE REGISTERS OF DEEDS OF THE COMMONWEALTH OF MASSACHUSETTS.

ALFRED M. BERRY, P.L.S.
129 South Main Street, PO Box 188
ATMOL, MA 01331
(508) 277-1161



DATE: _____
PROJECT MGR _____
DRAWN BY _____

DATE: _____
PLANNING BOARD ENDORSEMENT DOES NOT CONSTITUTE COMPLIANCE WITH APPLICABLE ZONING BYLAWS.

DATE: _____
PLANNING BOARD ENDORSEMENT DOES NOT CONSTITUTE COMPLIANCE WITH APPLICABLE ZONING BYLAWS.

DATE: _____
PLANNING BOARD ENDORSEMENT DOES NOT CONSTITUTE COMPLIANCE WITH APPLICABLE ZONING BYLAWS.

DATE: _____
PLANNING BOARD ENDORSEMENT DOES NOT CONSTITUTE COMPLIANCE WITH APPLICABLE ZONING BYLAWS.

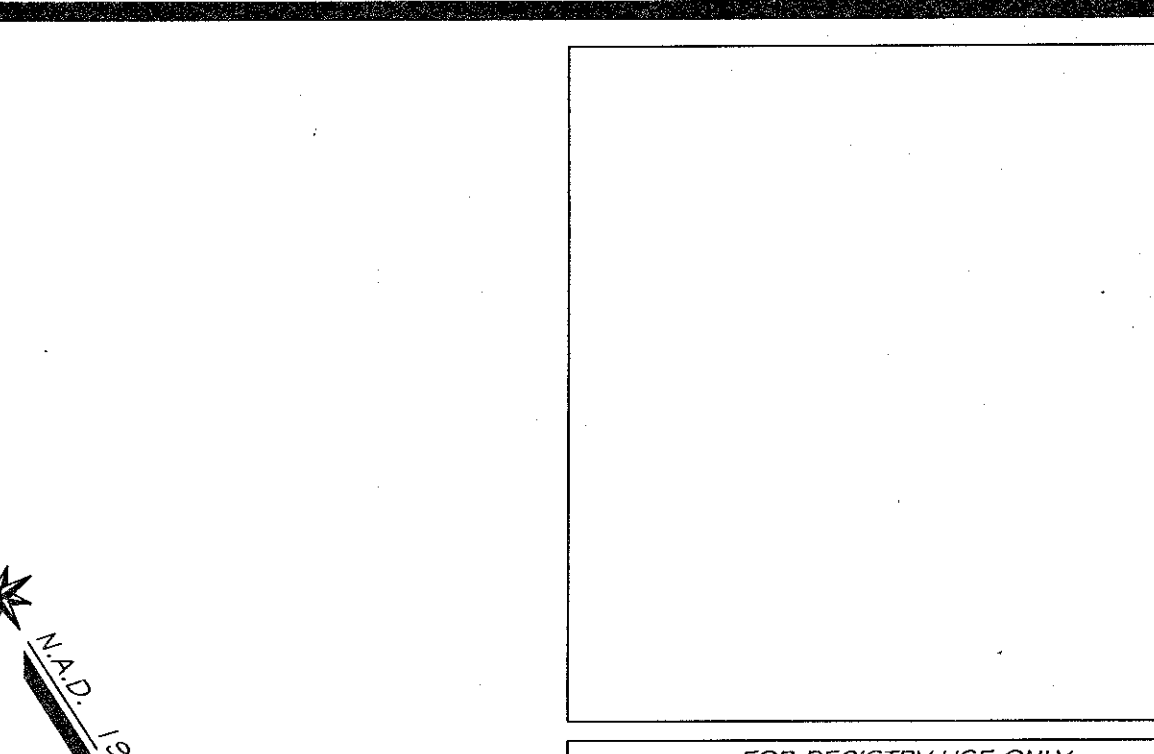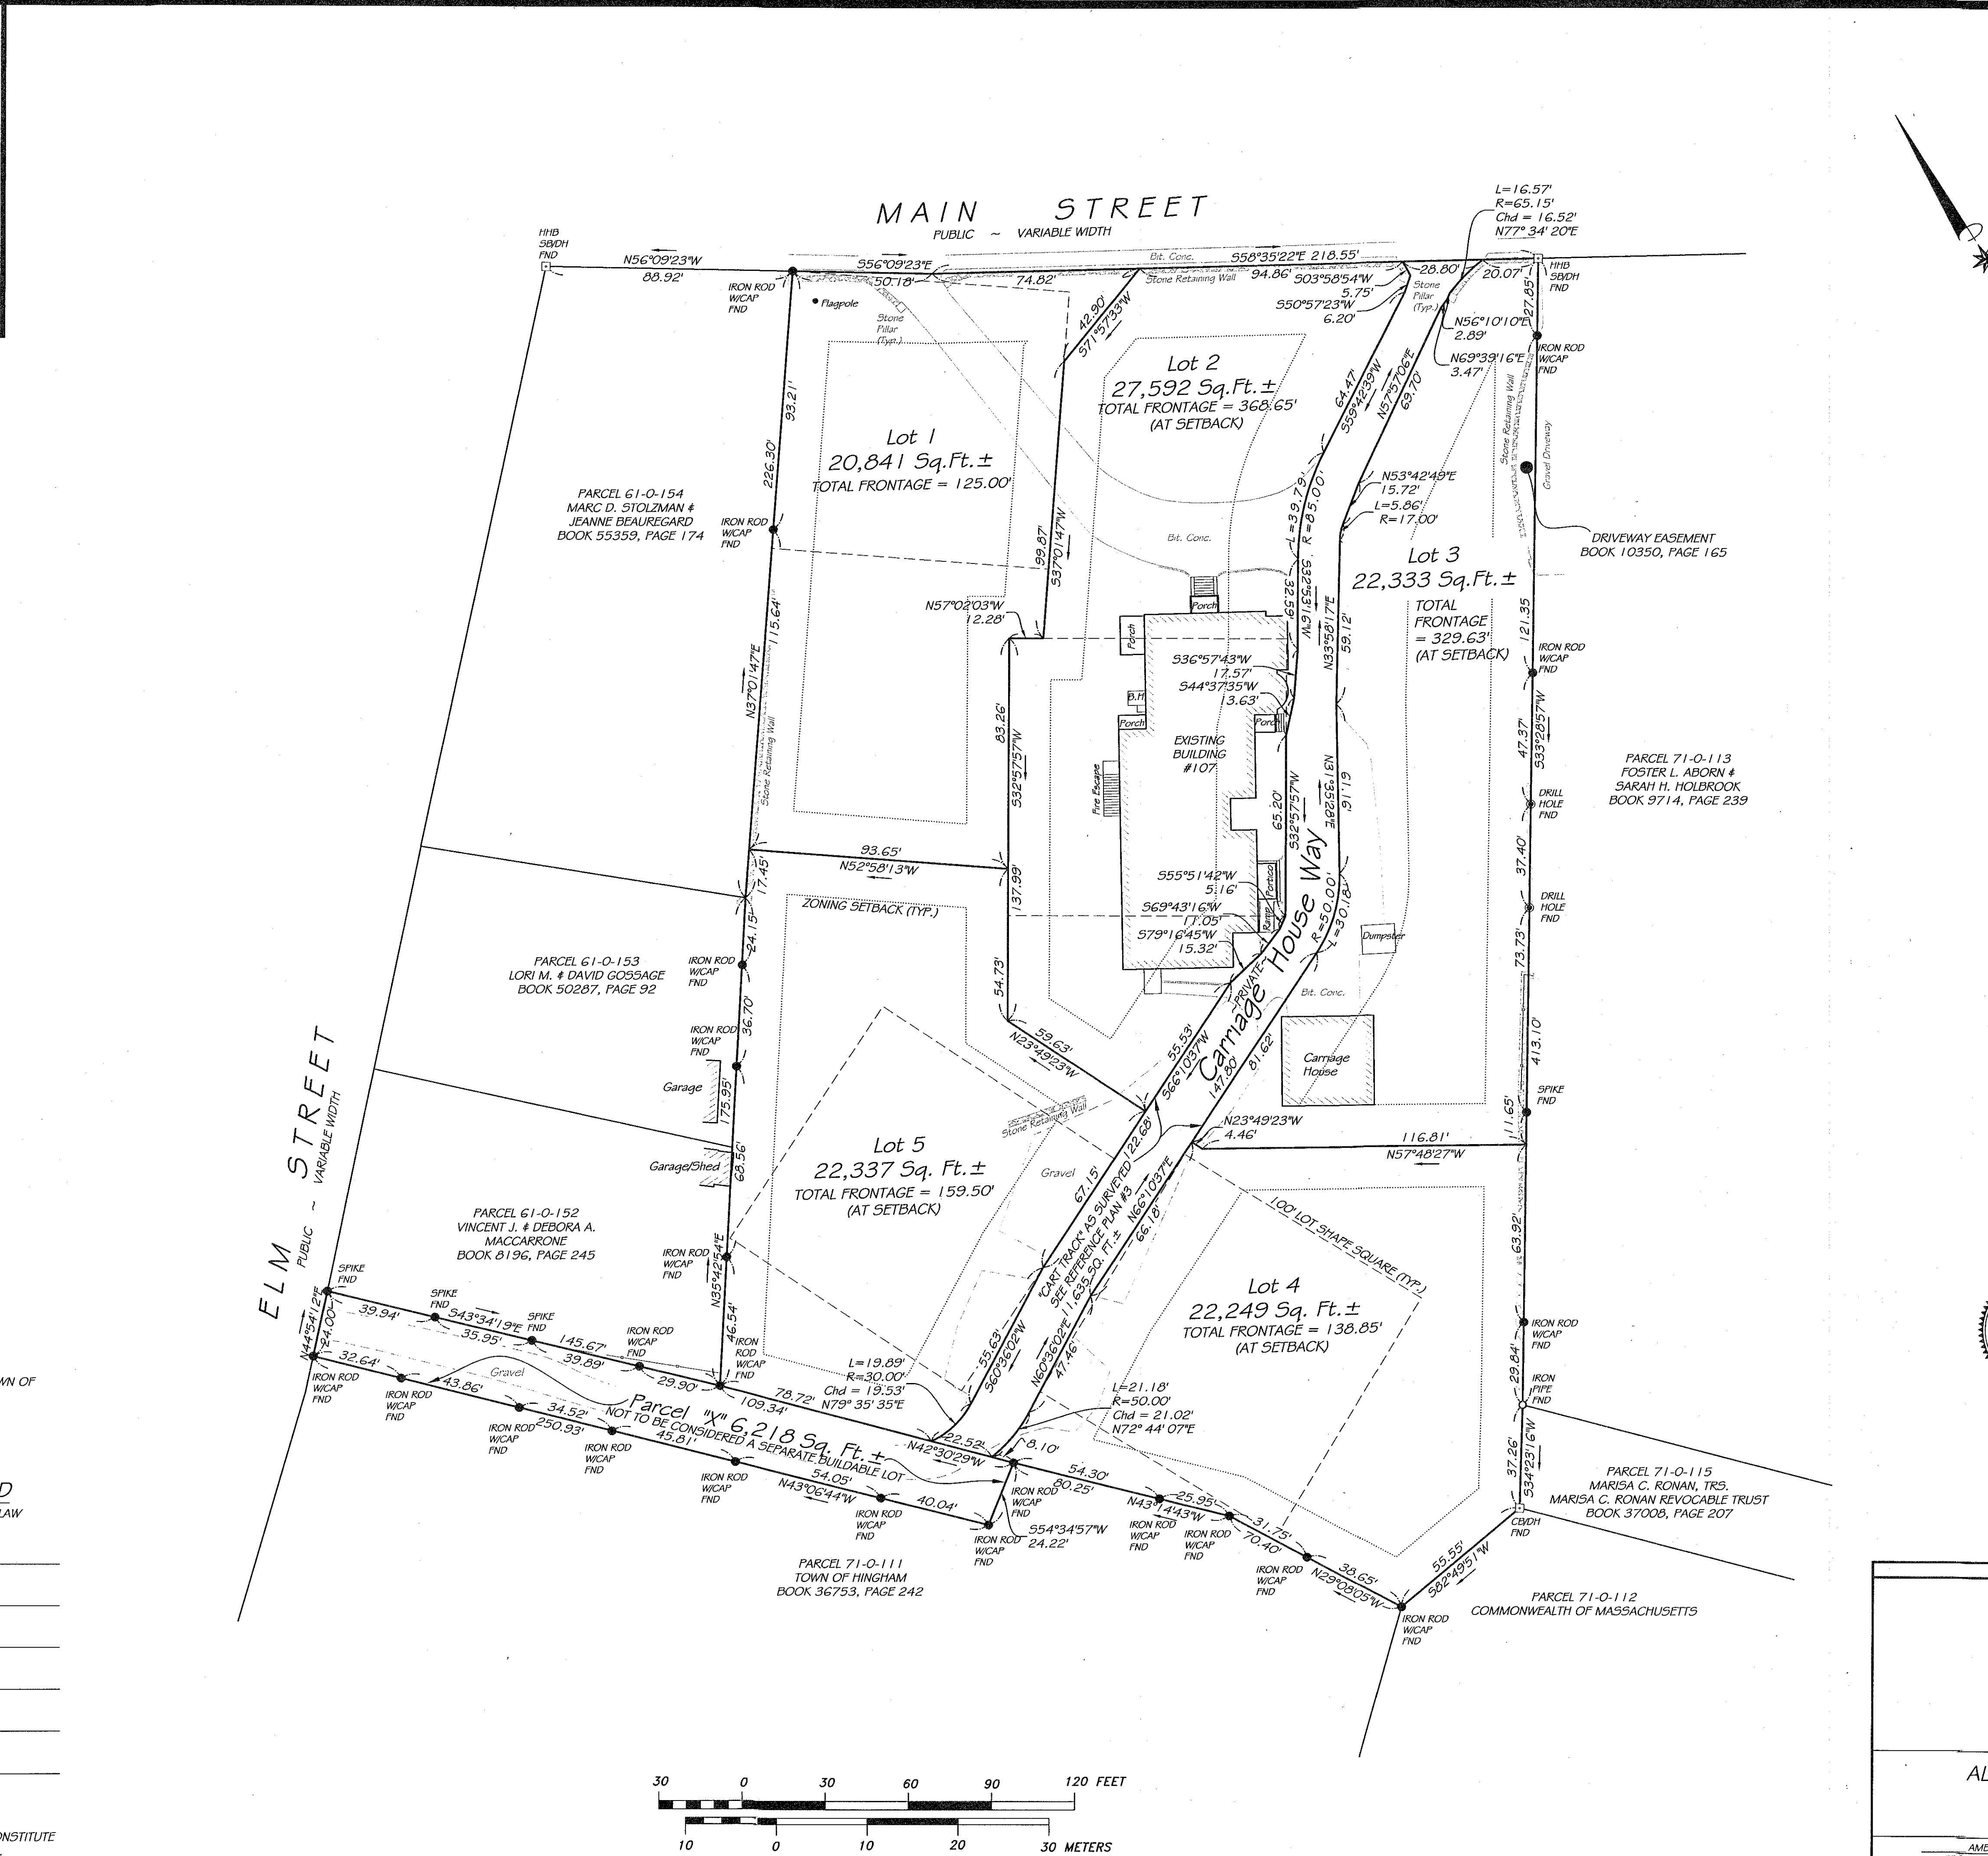

FOR REGISTRY USE ONLY

LEGEND
 ● DH DRILL HOLE
 ○ IP IRON PIPE
 ● REBAR OR IRON ROD
 □ STONE OR CONCRETE BOUND
 --- STONE WALL

LOCUS REFERENCE
FIRST PARISH CHURCH
BOOK 2531, PAGE 172
ASSESSOR'S PARCEL ID: 61-0-155

REFERENCE PLANS
1.) PLAN BOOK 1, PAGE 126.
2.) PLAN BOOK 2, PAGE 804.
3.) PLAN BOOK 4, PAGE 823.
4.) PLAN BOOK 11, PAGE 11.
5.) PLAN BOOK 21, PAGE 390.
6.) PLAN BOOK 55, PAGE 811.
7.) PLAN BOOK 66, PAGE 285.

CERTIFICATIONS
I CERTIFY THAT THE PREPARATION OF THIS PLAN CONFORMS TO THE RULES AND REGULATIONS OF THE REGISTERS OF DEEDS OF THE COMMONWEALTH OF MASSACHUSETTS.

ALFRED M. BERRY, P.L.S.
129 South Main Street, PO Box 188
ATMOL, MA 01331
(508) 277-1161

Approval Not Required

Plan of Land
in
Hingham, Massachusetts
Prepared For
Dover Mill, LLC

ALFRED M. BERRY, P.L.S.
129 South Main Street, PO Box 188
ATMOL, MA 01331
(508) 277-1161

DATE: 5/18/2022
JOB NO:
SCALE: 1" = 30'
DWG NAME: Hingham-Main St -107
PLAN NO:
SHEET: 1 OF 1

