


| PLANT MATERIAL | | | |
|----------------|-----|--|---------------------|
| SYM | QTY | PLANTS | SIZE |
| ☉ | 40 | Korean Dwarf Boxwood/Buxus sinica | 1 Gal |
| ☉ | 3 | Walker's Low Catmint/Nepeta racemosa | 3 Gal |
| ☉ | 11 | Delphinium/ Delphinium elatum | 1 Gal |
| ☉ | 4 | Russian Sage/ Perovskia atriplicifolia | 1 Gal |
| ☉ | 16 | 'Royal Velvet' English Lavender/Lavandula angustifolia | 3 Gal |
| ☉ | 12 | Massachusetts Kinnikinnick | 1 Gal |
| ☉ | 17 | Blackhawks Big Bluestem | 1 Gal |
| GROUNDCOVER | | | |
| | | Periwinkle/ Vinca minor | 4,040.00000 SQ. FT. |
| LAWN | | | |
| | | Blue Grass (back lawn) | 1,570.00000 SQ. FT. |
| | | Blue Grass (front lawn) | 1,190.00000 SQ. FT. |
| MULCH | | | |
| | | Hardwood red | 3,065.00 SQ. FT. |
| PAVERS | | | |
| | | 2'X3' Porcelain | 18 units |
| SYM | QTY | UPPERSTORY TREES | SIZE |
| ☉ | 4 | Red Maple/ Acer Rubrum | 4" Cal |
| ☉ | 1 | White Pine/ Pinus Strobus | 4" Call |

| ORNAMENTAL TREES | | | |
|------------------|-----|---|--------|
| SYM | QTY | PLANT | SIZE |
| ☉ | 1 | American Dogwood/Cornus florida 'Rubra' | 15 Gal |
| ☉ | 1 | Taylor Juniper | 15 Gal |

| LANDSCAPE LIGHTING LEGEND | | | | | | | |
|---------------------------|--------------|-----|-----------------|------|---------|---------|--------|
| SYMBOL | FIXTURE TYPE | QTY | MODEL | LAMP | WATTAGE | VOLTAGE | FINISH |
| ● | Path Light | 3 | Tru-Scape B306 | Led | 3.0 W | 12V | Black |
| — | Wall Light | 3 | Tru-Scape A6000 | Led | 1.0 W | 12V | Black |

G9 LEGEND
1/8" = 1'-0"

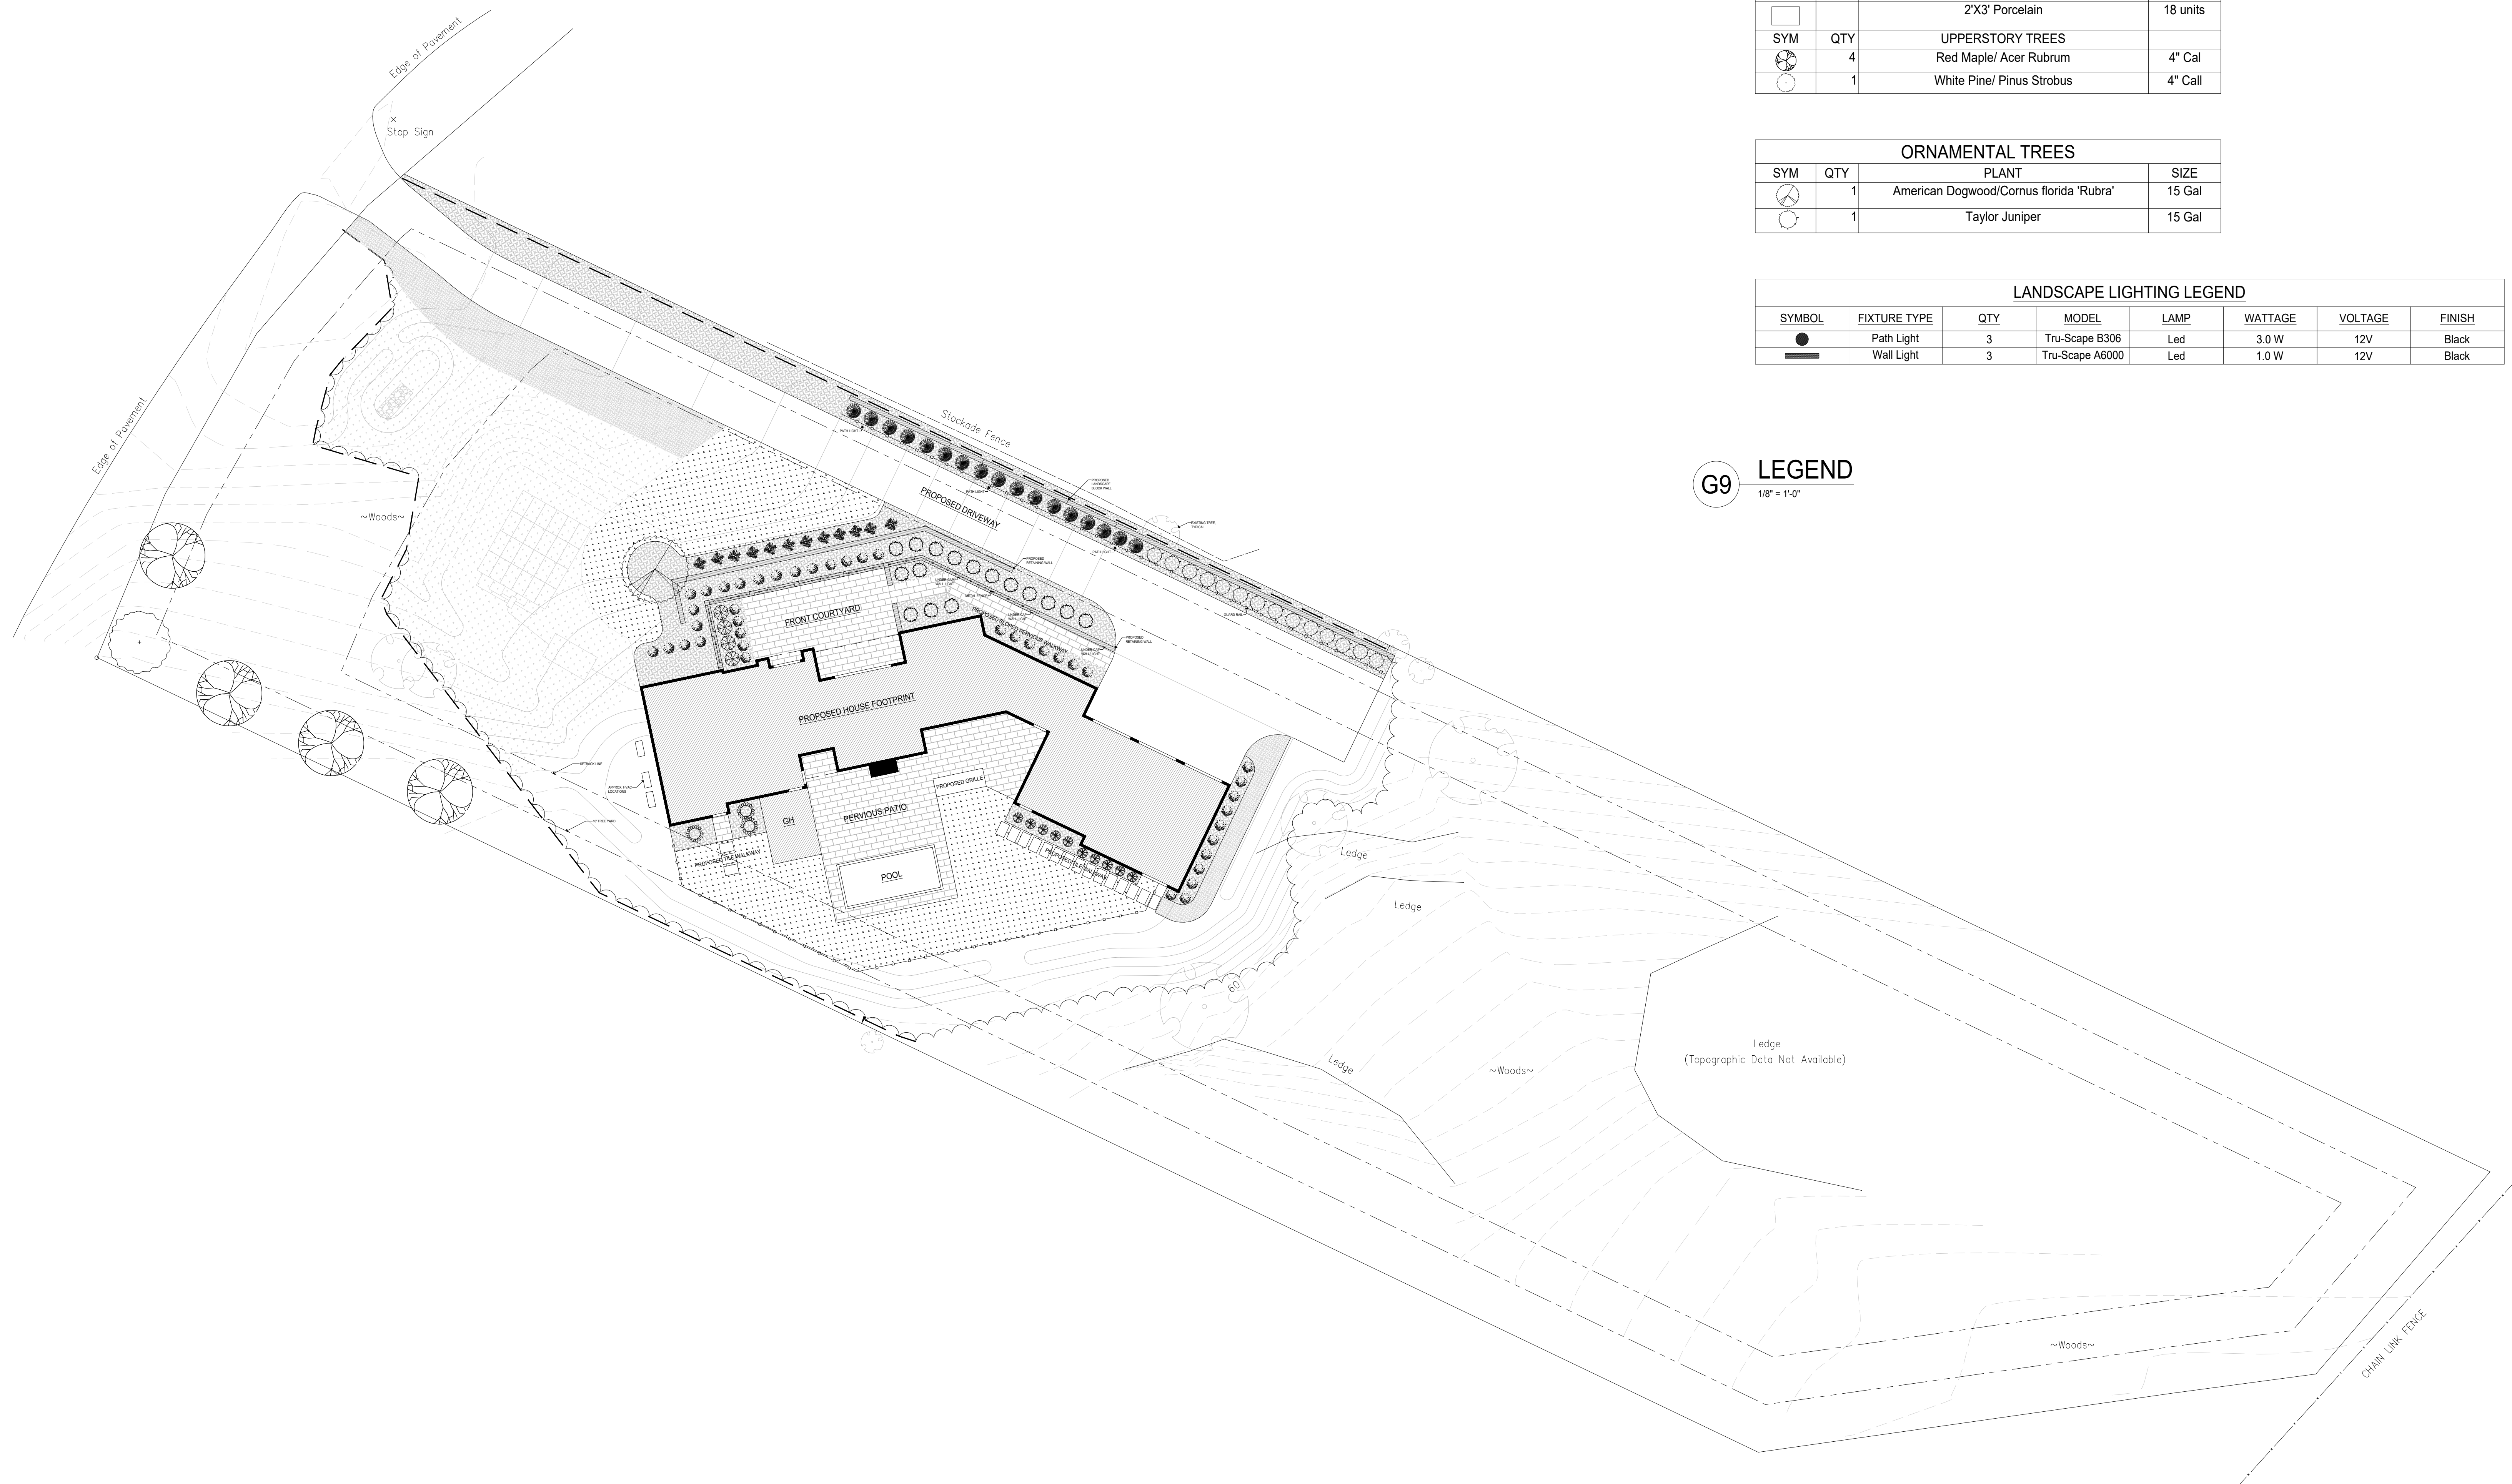

RODRIGUEZ RESIDENCE

NEW HOME
26 LAZELL STREET, HINGHAM MA

OWNER:
ALEJANDRO RODRIGUEZ
26 LAZELL STREET, HINGHAM MA

| NO. | DATE | REVISION / DESCRIPTION |
|-----|----------|------------------------|
| 1 | 08/11/23 | FOR BID |

PROJECT NO: 23-0009-RODRIGUEZ
CAD DWG FILE:
DRAWN BY:
CHECKED BY:

LANDSCAPE PLAN

AS101