


EXISTING WOODED AREA

IG	6	ILEX GLABRA	1 GAL
CA	18	CORYLUS AMERICANA	#1
MP	7	MYRICA PENNSYLVANICA	#1
RA	21	RHUS AROMATICA	#1
RV	17	ROSA VIRGINIANA	#1

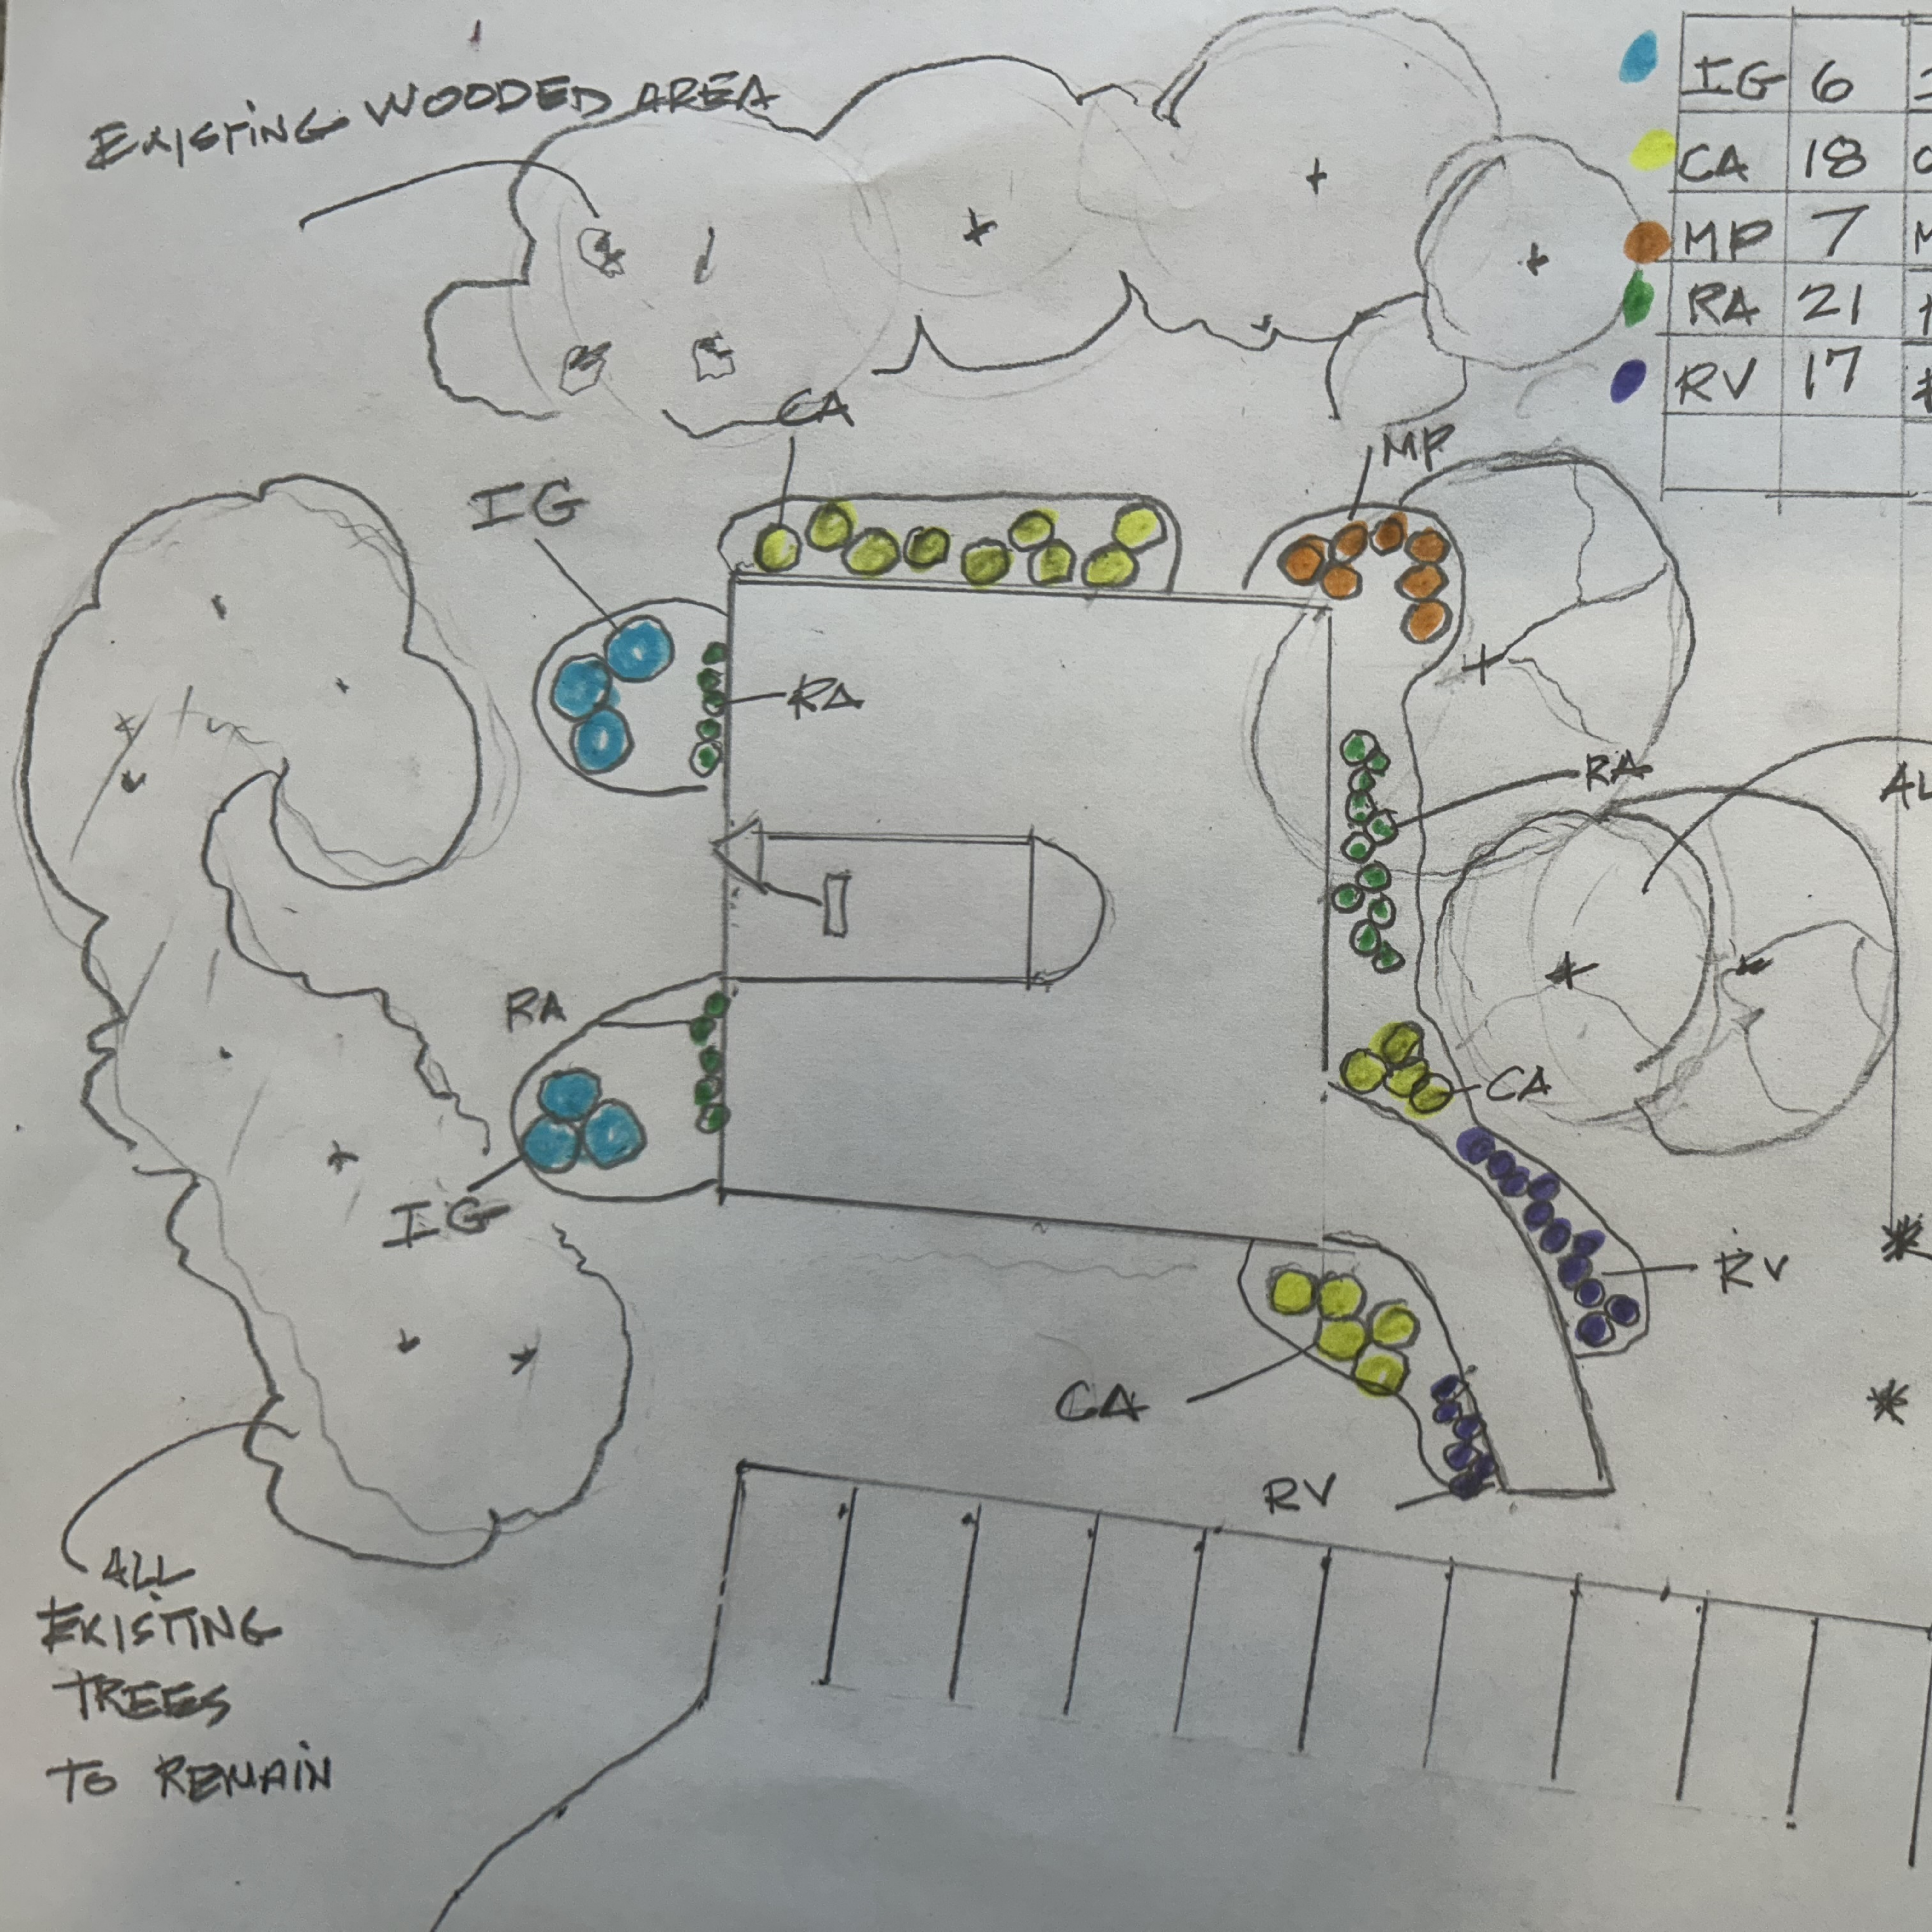

ALL EXISTING TREES
TO REMAIN

* ALL PLANTS TO BE
PLANTED WITH COMPOSTED
LOAM

* ALL PLANT BED
ENHANCED WITH
PINEBARK MULCH

ALL
EXISTING
TREES
TO REMAIN