

NOTES:


1. ALL EXISTING SLOTTED PAVEMENT MARKERS SHALL BE REMOVED AND DISCARDED
2. ONE WAY WHITE SLOTTED PAVEMENT MARKER
3. ONE WAY YELLOW SLOTTED PAVEMENT MARKER
4. TWO WAY YELLOW SLOTTED PAVEMENT MARKER
5. TWO WAY YELLOW-RED SLOTTED PAVEMENT MARKER
6. TWO WAY WHITE-RED SLOTTED PAVEMENT MARKER

PROGRESS PRINT

HINGHAM
DERBY STREET

STATE	FED. AID PROJ. NO.	SHEET NO.	TOTAL SHEETS
MA	-	18	XX
PROJECT FILE NO.		607309	

TRAFFIC SIGNS & PAVEMENT MARKINGS - 1

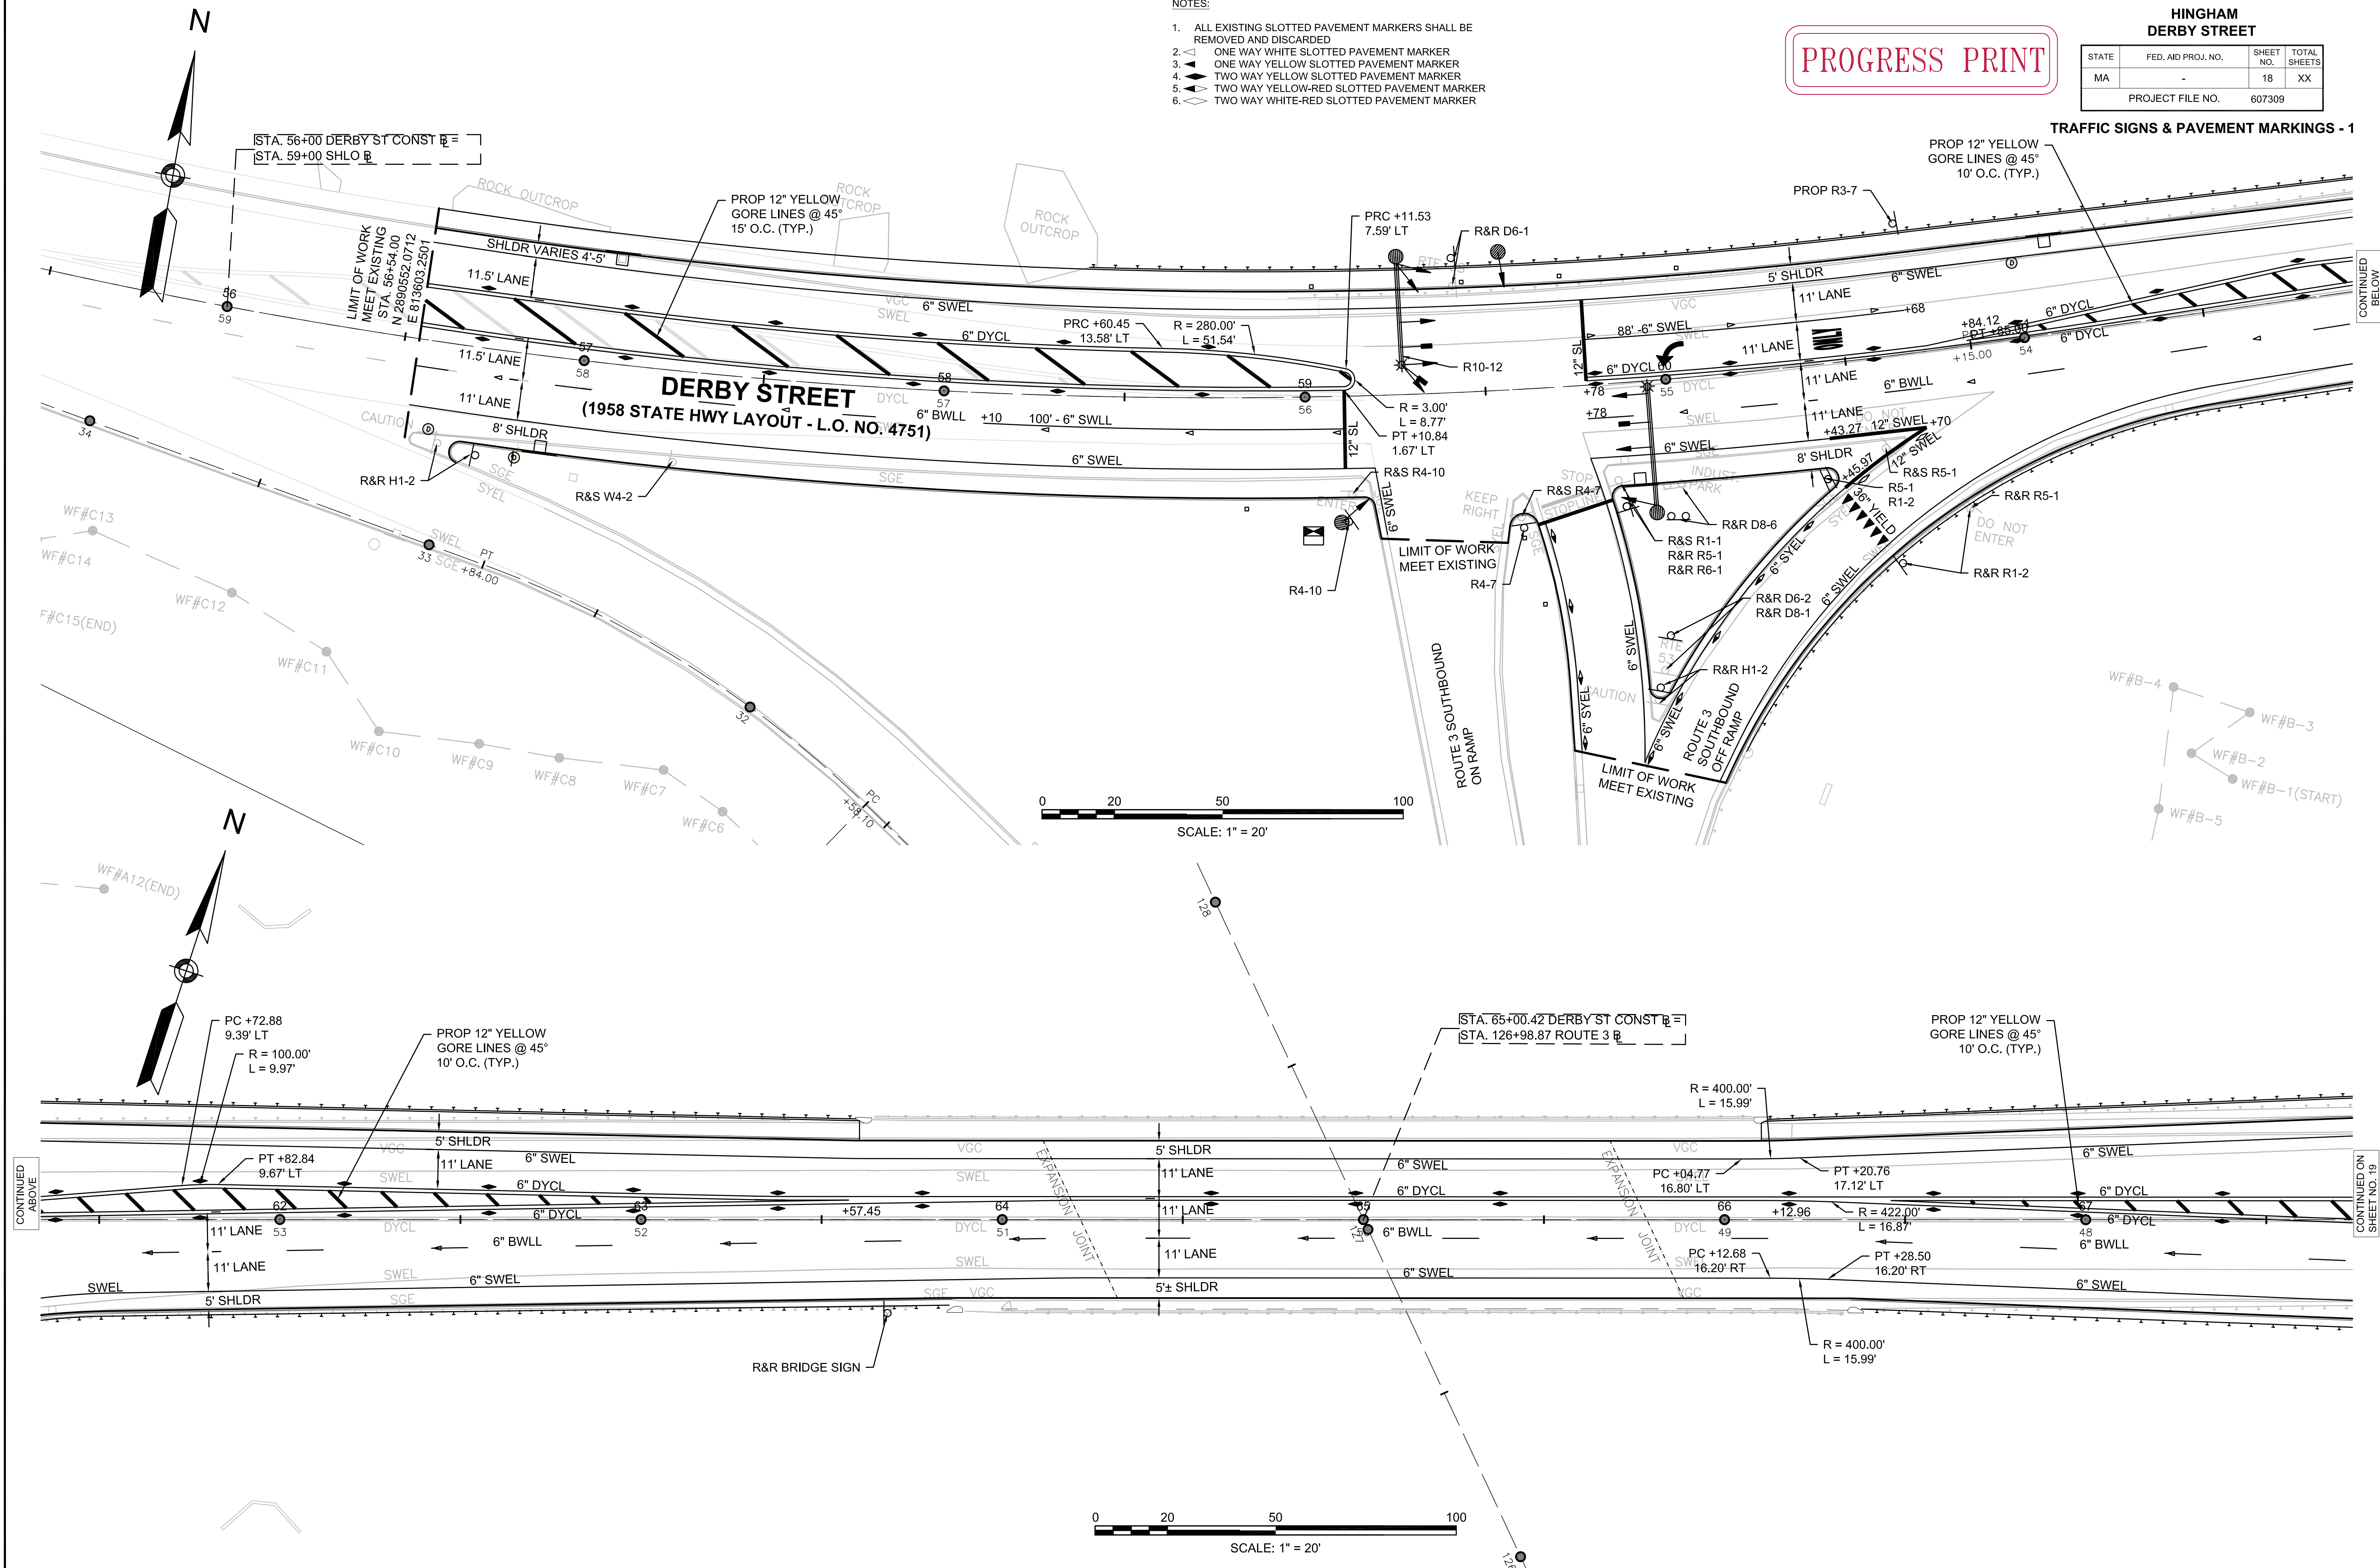


**HINGHAM
DERBY STREET**

STATE	FED. AID PROJ. NO.	SHEET NO.	TOTAL SHEETS
MA	-	19	XX
PROJECT FILE NO.		607309	

TRAFFIC SIGNS & PAVEMENT MARKINGS - 2

PROGRESS PRINT

- NOTES:**
1. ALL EXISTING SLOTTED PAVEMENT MARKERS SHALL BE REMOVED AND DISCARDED
 2.  ONE WAY WHITE SLOTTED PAVEMENT MARKER
 3.  ONE WAY YELLOW SLOTTED PAVEMENT MARKER
 4.  TWO WAY YELLOW SLOTTED PAVEMENT MARKER
 5.  TWO WAY YELLOW-RED SLOTTED PAVEMENT MARKER
 6.  TWO WAY WHITE-RED SLOTTED PAVEMENT MARKER

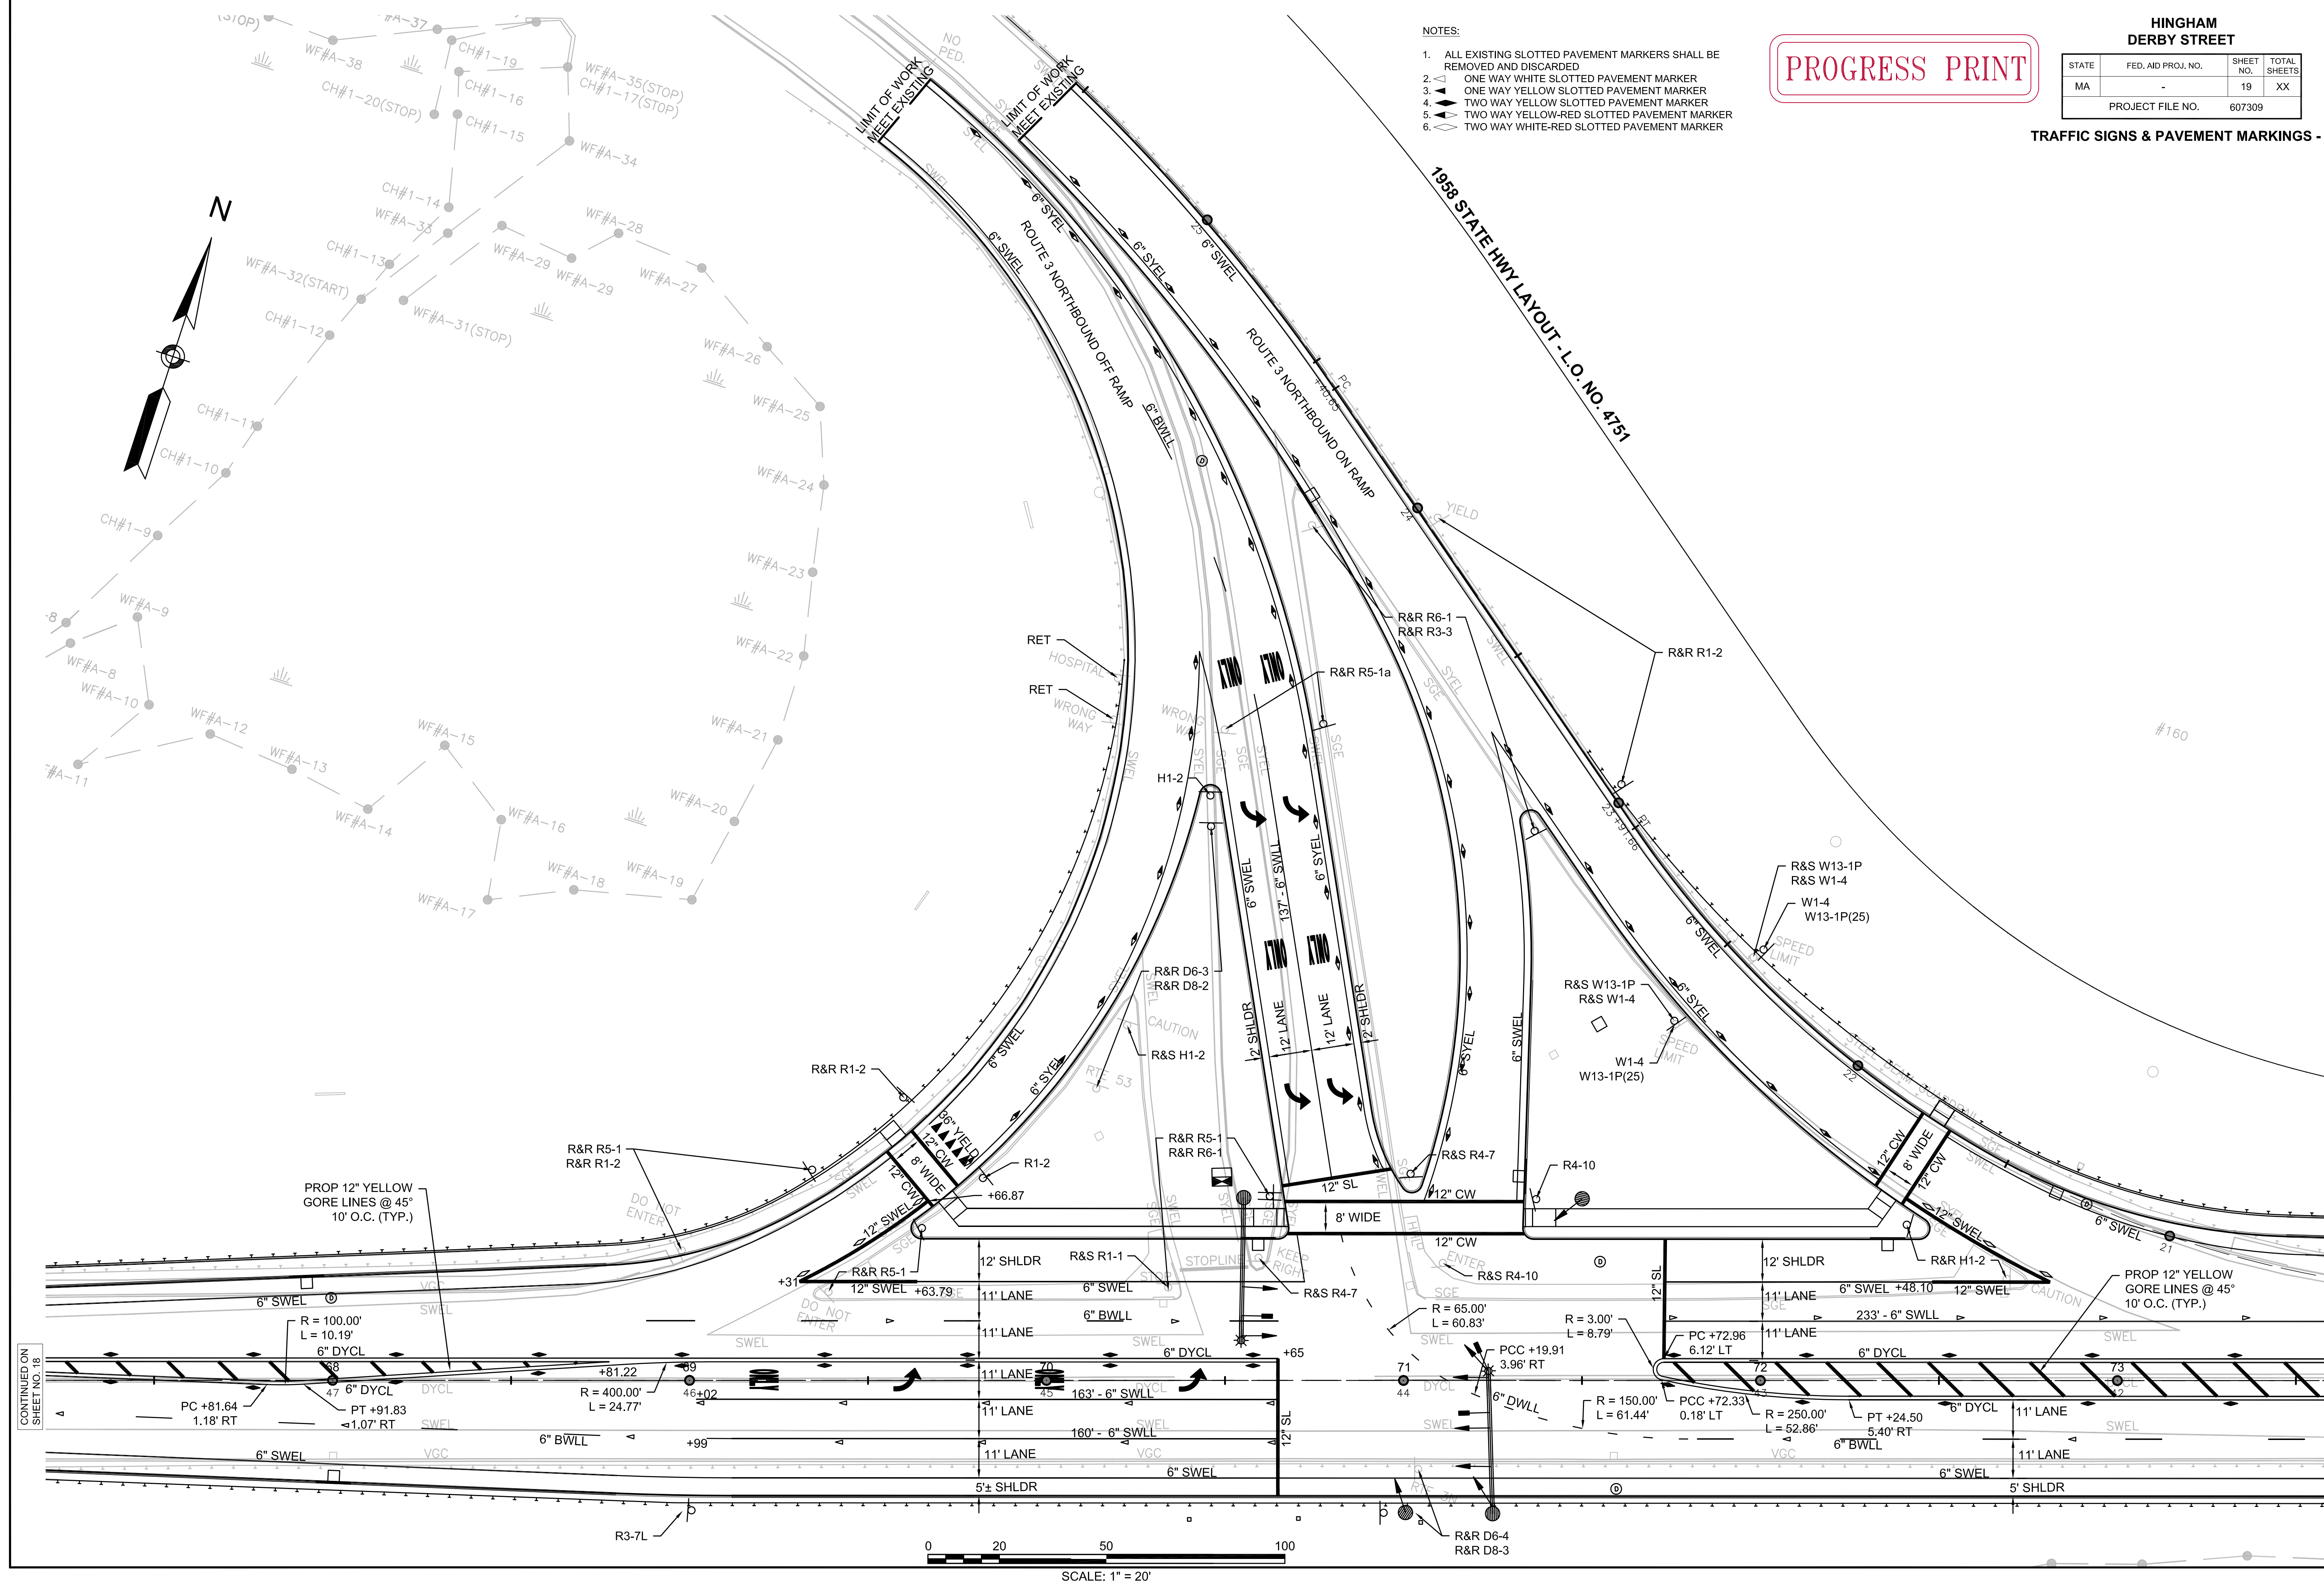

HINGHAM
DERBY STREET

STATE	FED. AID PROJ. NO.	SHEET NO.	TOTAL SHEETS
MA	-	22	XX
PROJECT FILE NO.		607309	

TRAFFIC SIGNS & PAVEMENT MARKINGS - 4

PROGRESS PRINT

NOTES:

1. ALL EXISTING SLOTTED PAVEMENT MARKERS SHALL BE REMOVED AND DISCARDED
2. ONE WAY WHITE SLOTTED PAVEMENT MARKER
3. ONE WAY YELLOW SLOTTED PAVEMENT MARKER
4. TWO WAY YELLOW SLOTTED PAVEMENT MARKER
5. TWO WAY YELLOW-RED SLOTTED PAVEMENT MARKER
6. TWO WAY WHITE-RED SLOTTED PAVEMENT MARKER

