




TOWN OF HINGHAM  
ROUTE 3A

| STATE            | FED. AID PROJ. NO. | SHEET NO. | TOTAL SHEETS |
|------------------|--------------------|-----------|--------------|
| MA               | -                  | 1         | 10           |
| PROJECT FILE NO. |                    | 605168    |              |

TEMPORARY ROAD DIET PILOT PLANS  
TYPICAL SECTIONS

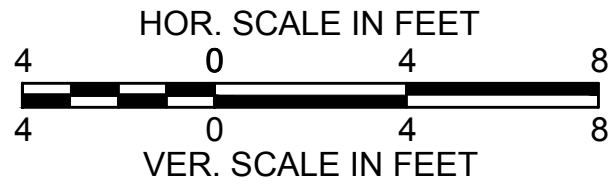

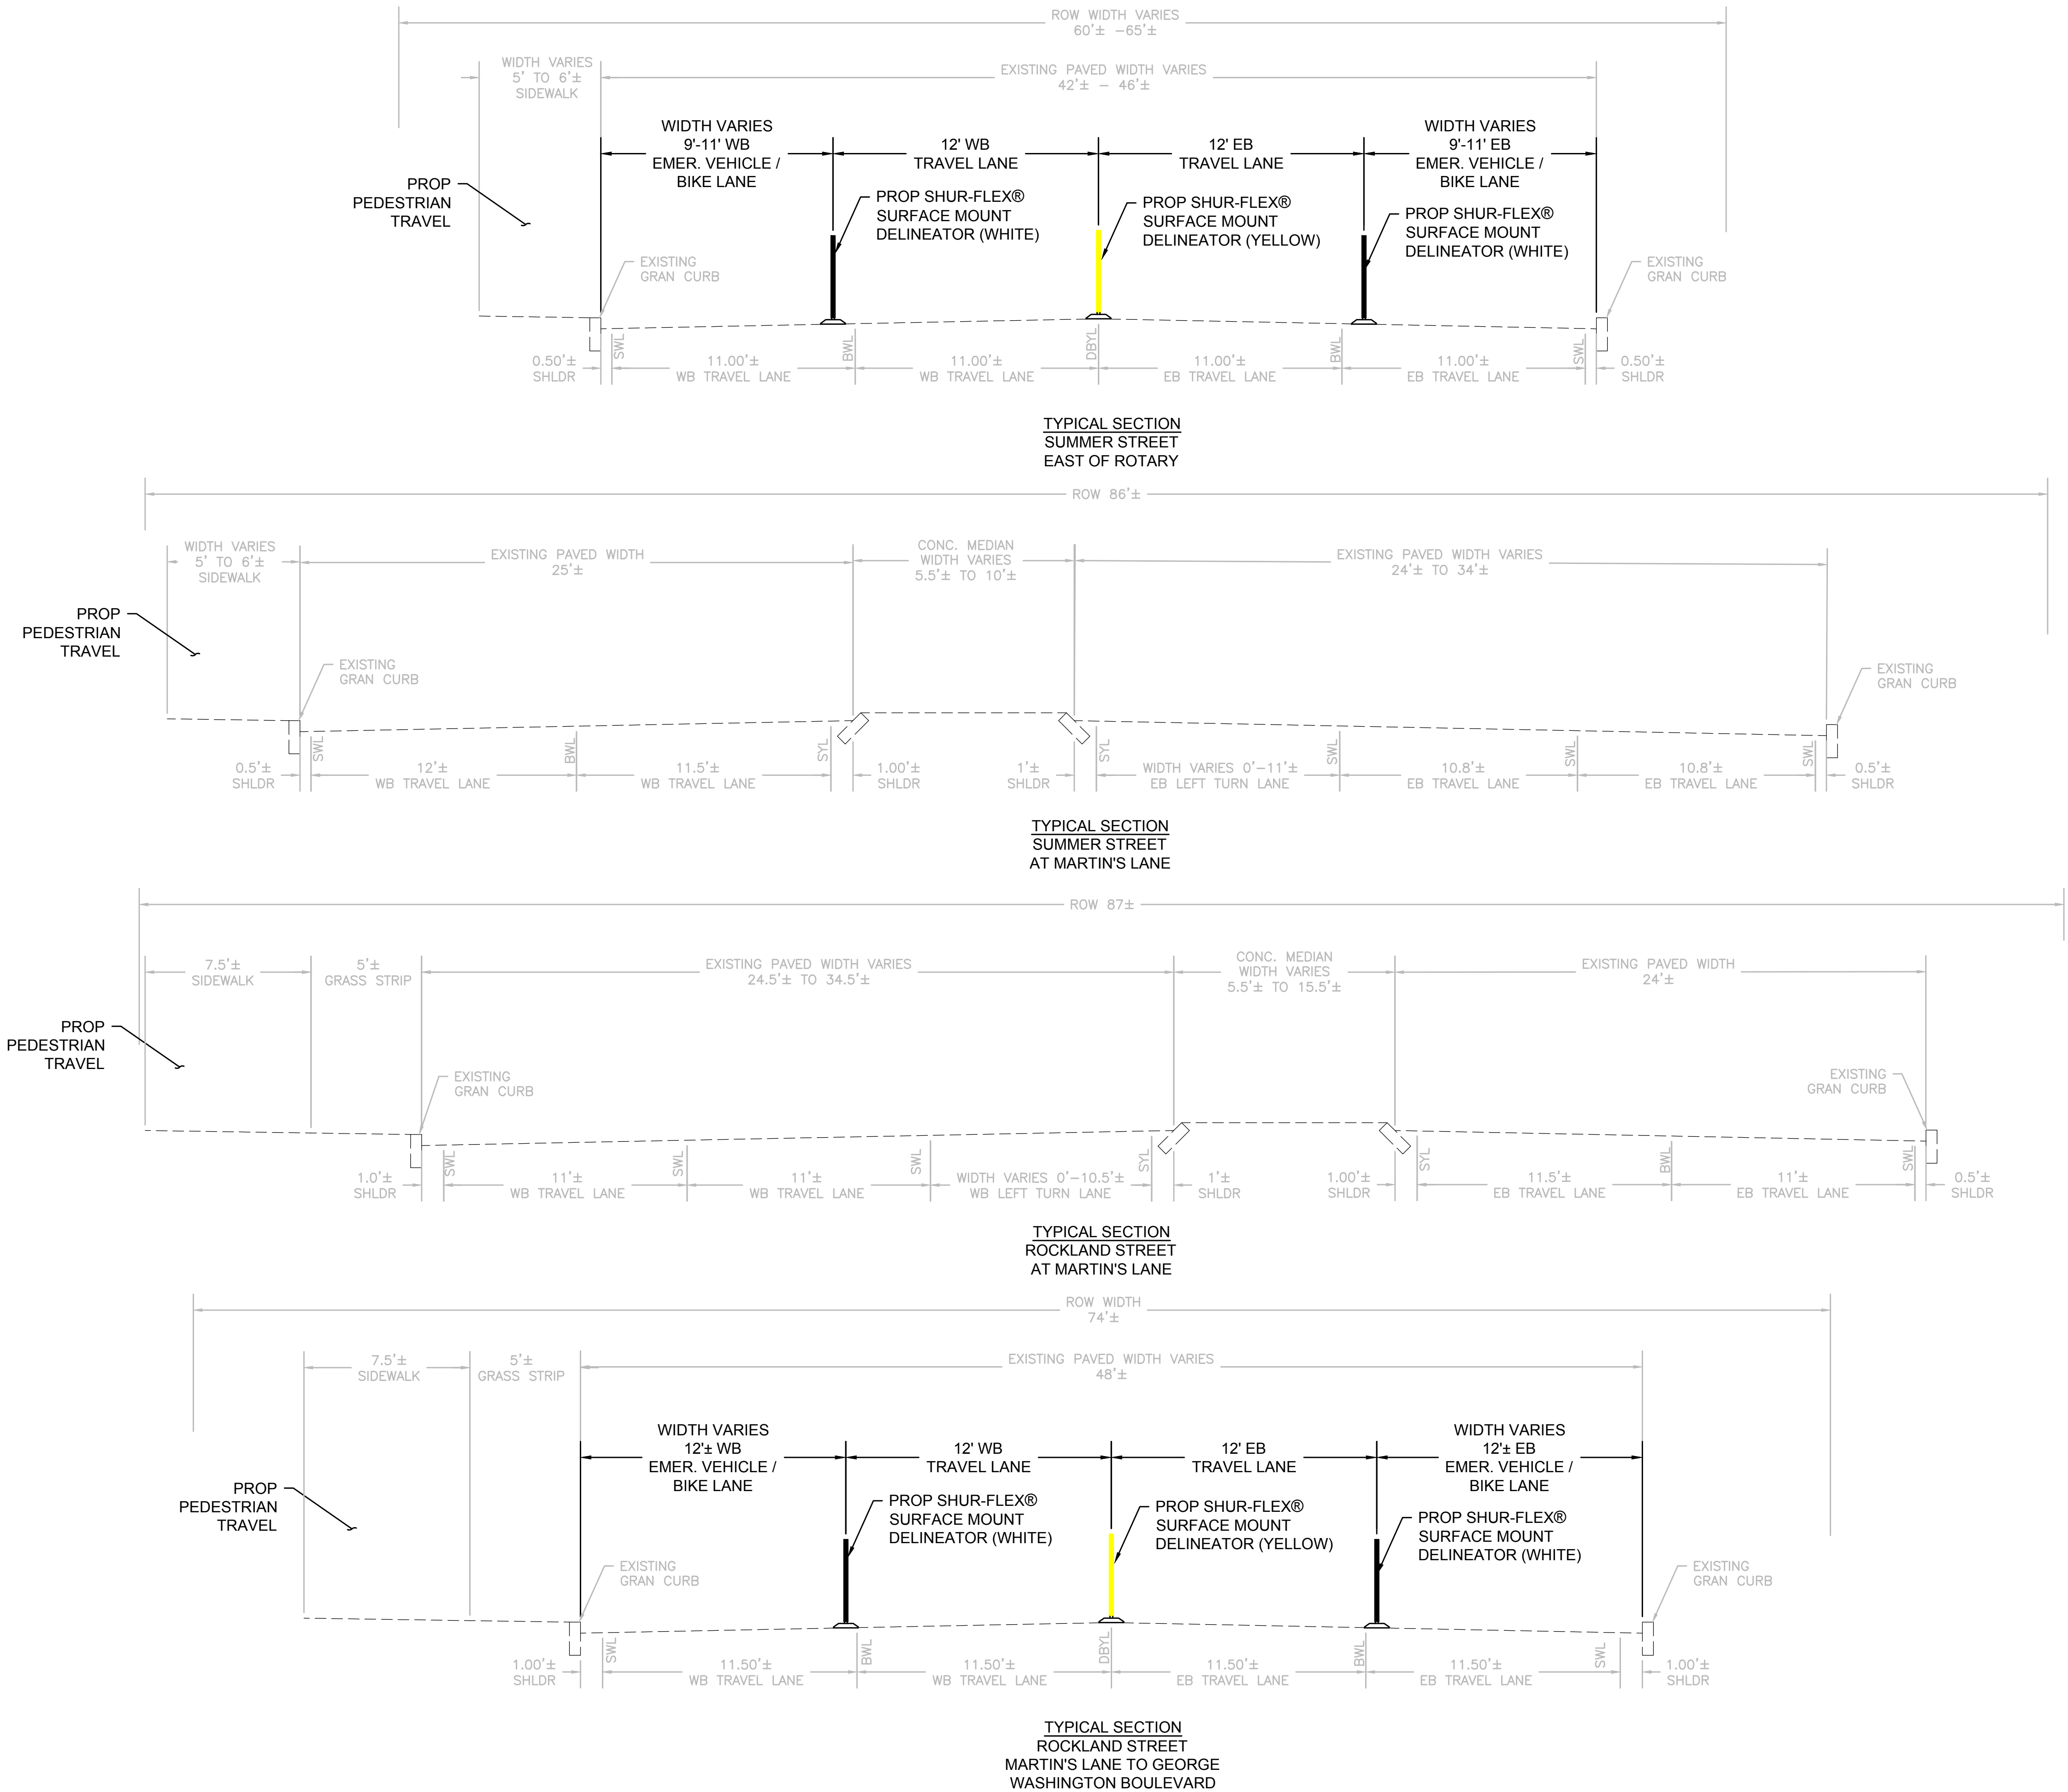

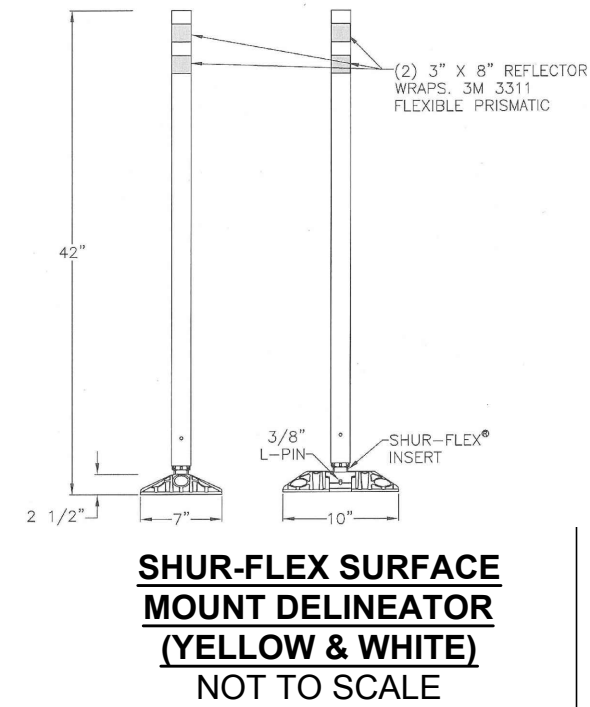

1 LANE  
CLOSURE  
TRIAL

FORM  
1 LANE  
E-BND

1 LANE  
CLOSURE  
TRIAL

FORM  
1 LANE  
E-BND

LEGEND

- SIGN
- CHANGEABLE MESSAGE SIGN - (4 EA)
- ARROW BOARD - (2 EA)
- SHUR-FLEX SURFACE MOUNT DELINEATOR (YELLOW) - (384± EA)
- SHUR-FLEX SURFACE MOUNT DELINEATOR (WHITE) - (670± EA)

NOTES

- LOCATIONS, DIMENSIONS, AND NUMBER OF DEVICES SHOWN ON PLANS ARE APPROXIMATE AND MAY BE ADJUSTED IN THE FIELD.
- CHANGEABLE MESSAGE SIGNS SHALL BE PLACED ON-SITE A MINIMUM OF 2 WEEKS PRIOR TO THE START OF THE ROAD DIET TEST PILOT TO NOTIFY MOTORISTS OF THE DATE OF THE TRAFFIC PATTERN CHANGES.

E-BND  
1 LANE  
CLOSURE

TRIAL  
BEGINS  
DATE


CHANGEABLE MESSAGE SIGN LEGEND  
(RECOMMENDED MESSAGE PRIOR TO  
START OF ROAD DIET TEST PILOT)

TRAFFIC SIGN SUMMARY

| IDENTIFICATION NUMBER | SIZE OF SIGN |               | TEXT | NUMBER OF SIGNS REQUIRED | COLOR              |        |        | POST SIZE AND NUMBER REQUIRED | UNIT AREA IN SQUARE FEET | AREA IN SQUARE FEET |
|-----------------------|--------------|---------------|------|--------------------------|--------------------|--------|--------|-------------------------------|--------------------------|---------------------|
|                       | WIDTH (INCH) | HEIGHT (INCH) |      |                          | BACKGROUND         | LEGEND | BORDER |                               |                          |                     |
| R3-17                 | 24           | 18            |      | 8                        | WHITE              | BLACK  | BLACK  | 8                             | 3.0                      | 24.0                |
| R3-17bP               | 24           | 8             |      | 4                        | WHITE              | BLACK  | BLACK  | MOUNT W/ R3-17                | 1.33                     | 5.3                 |
| M6-2a                 | 21           | 15            |      | 4                        | WHITE              | BLACK  | BLACK  | MOUNT W/ R3-17                | 2.19                     | 8.8                 |
| M4-7                  | 24           | 12            |      | 8                        | FLUORESCENT ORANGE | BLACK  | BLACK  | MOUNT W/ R3-17                | 2.0                      | 16.0                |
| G20-2                 | 36           | 18            |      | 2                        | FLUORESCENT ORANGE | BLACK  | BLACK  | 2                             | 4.5                      | 9.0                 |
| W4-2                  | 36           | 36            |      | 4                        | FLUORESCENT ORANGE | BLACK  | BLACK  | 4                             | 9.0                      | 36.0                |
| W20-5R                | 36           | 36            |      | 2                        | FLUORESCENT ORANGE | BLACK  | BLACK  | 2                             | 9.0                      | 18.0                |
| W23-2                 | 36           | 36            |      | 2                        | FLUORESCENT ORANGE | BLACK  | BLACK  | 2                             | 9.0                      | 18.0                |

FOR TEXT DIMENSIONS, SEE "STANDARD HIGHWAY SIGNS AS SPECIFIED IN THE 2009 M.U.T.C.D."

GREEN STREET  
(PUBLIC-VARIABLE WIDTH)

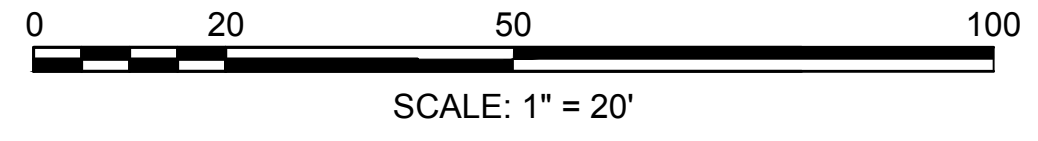




TOWN OF HINGHAM  
ROUTE 3A

| STATE                   | FED. AID PROJ. NO. | SHEET NO. | TOTAL SHEETS |
|-------------------------|--------------------|-----------|--------------|
| MA                      | -                  | 3         | 10           |
| PROJECT FILE NO. 605168 |                    |           |              |


TEMPORARY ROAD DIET PILOT PLANS

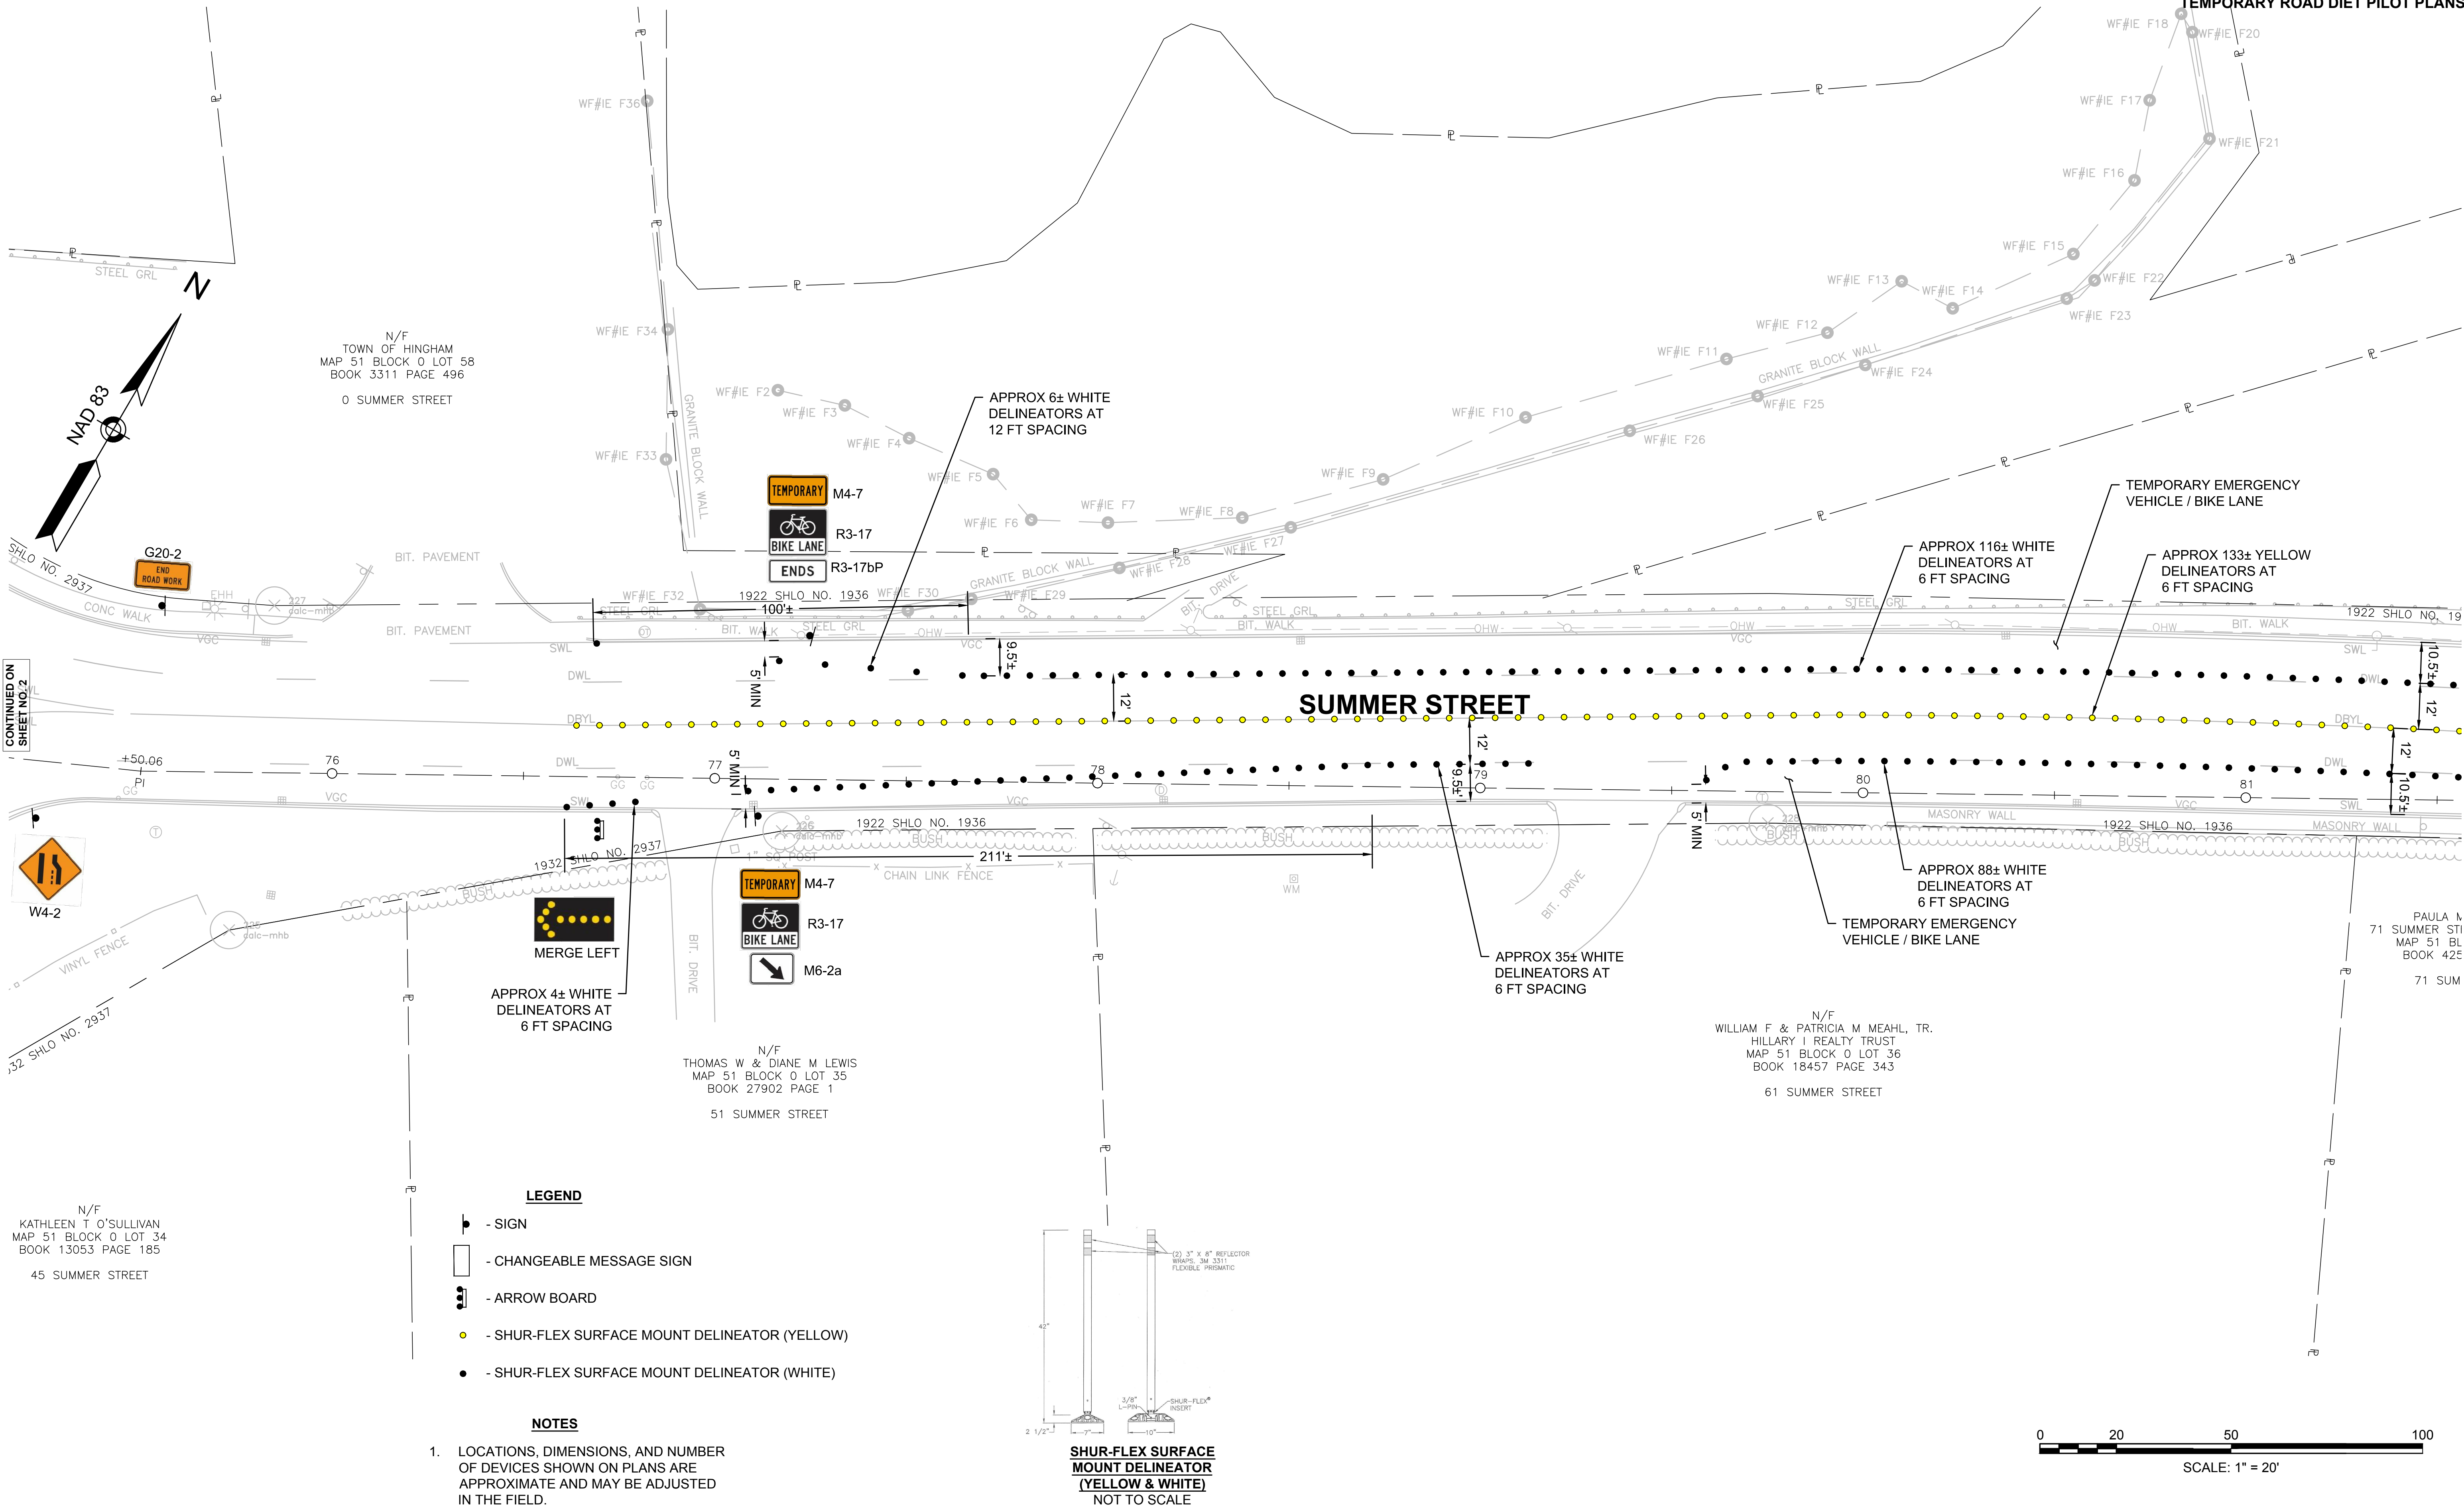









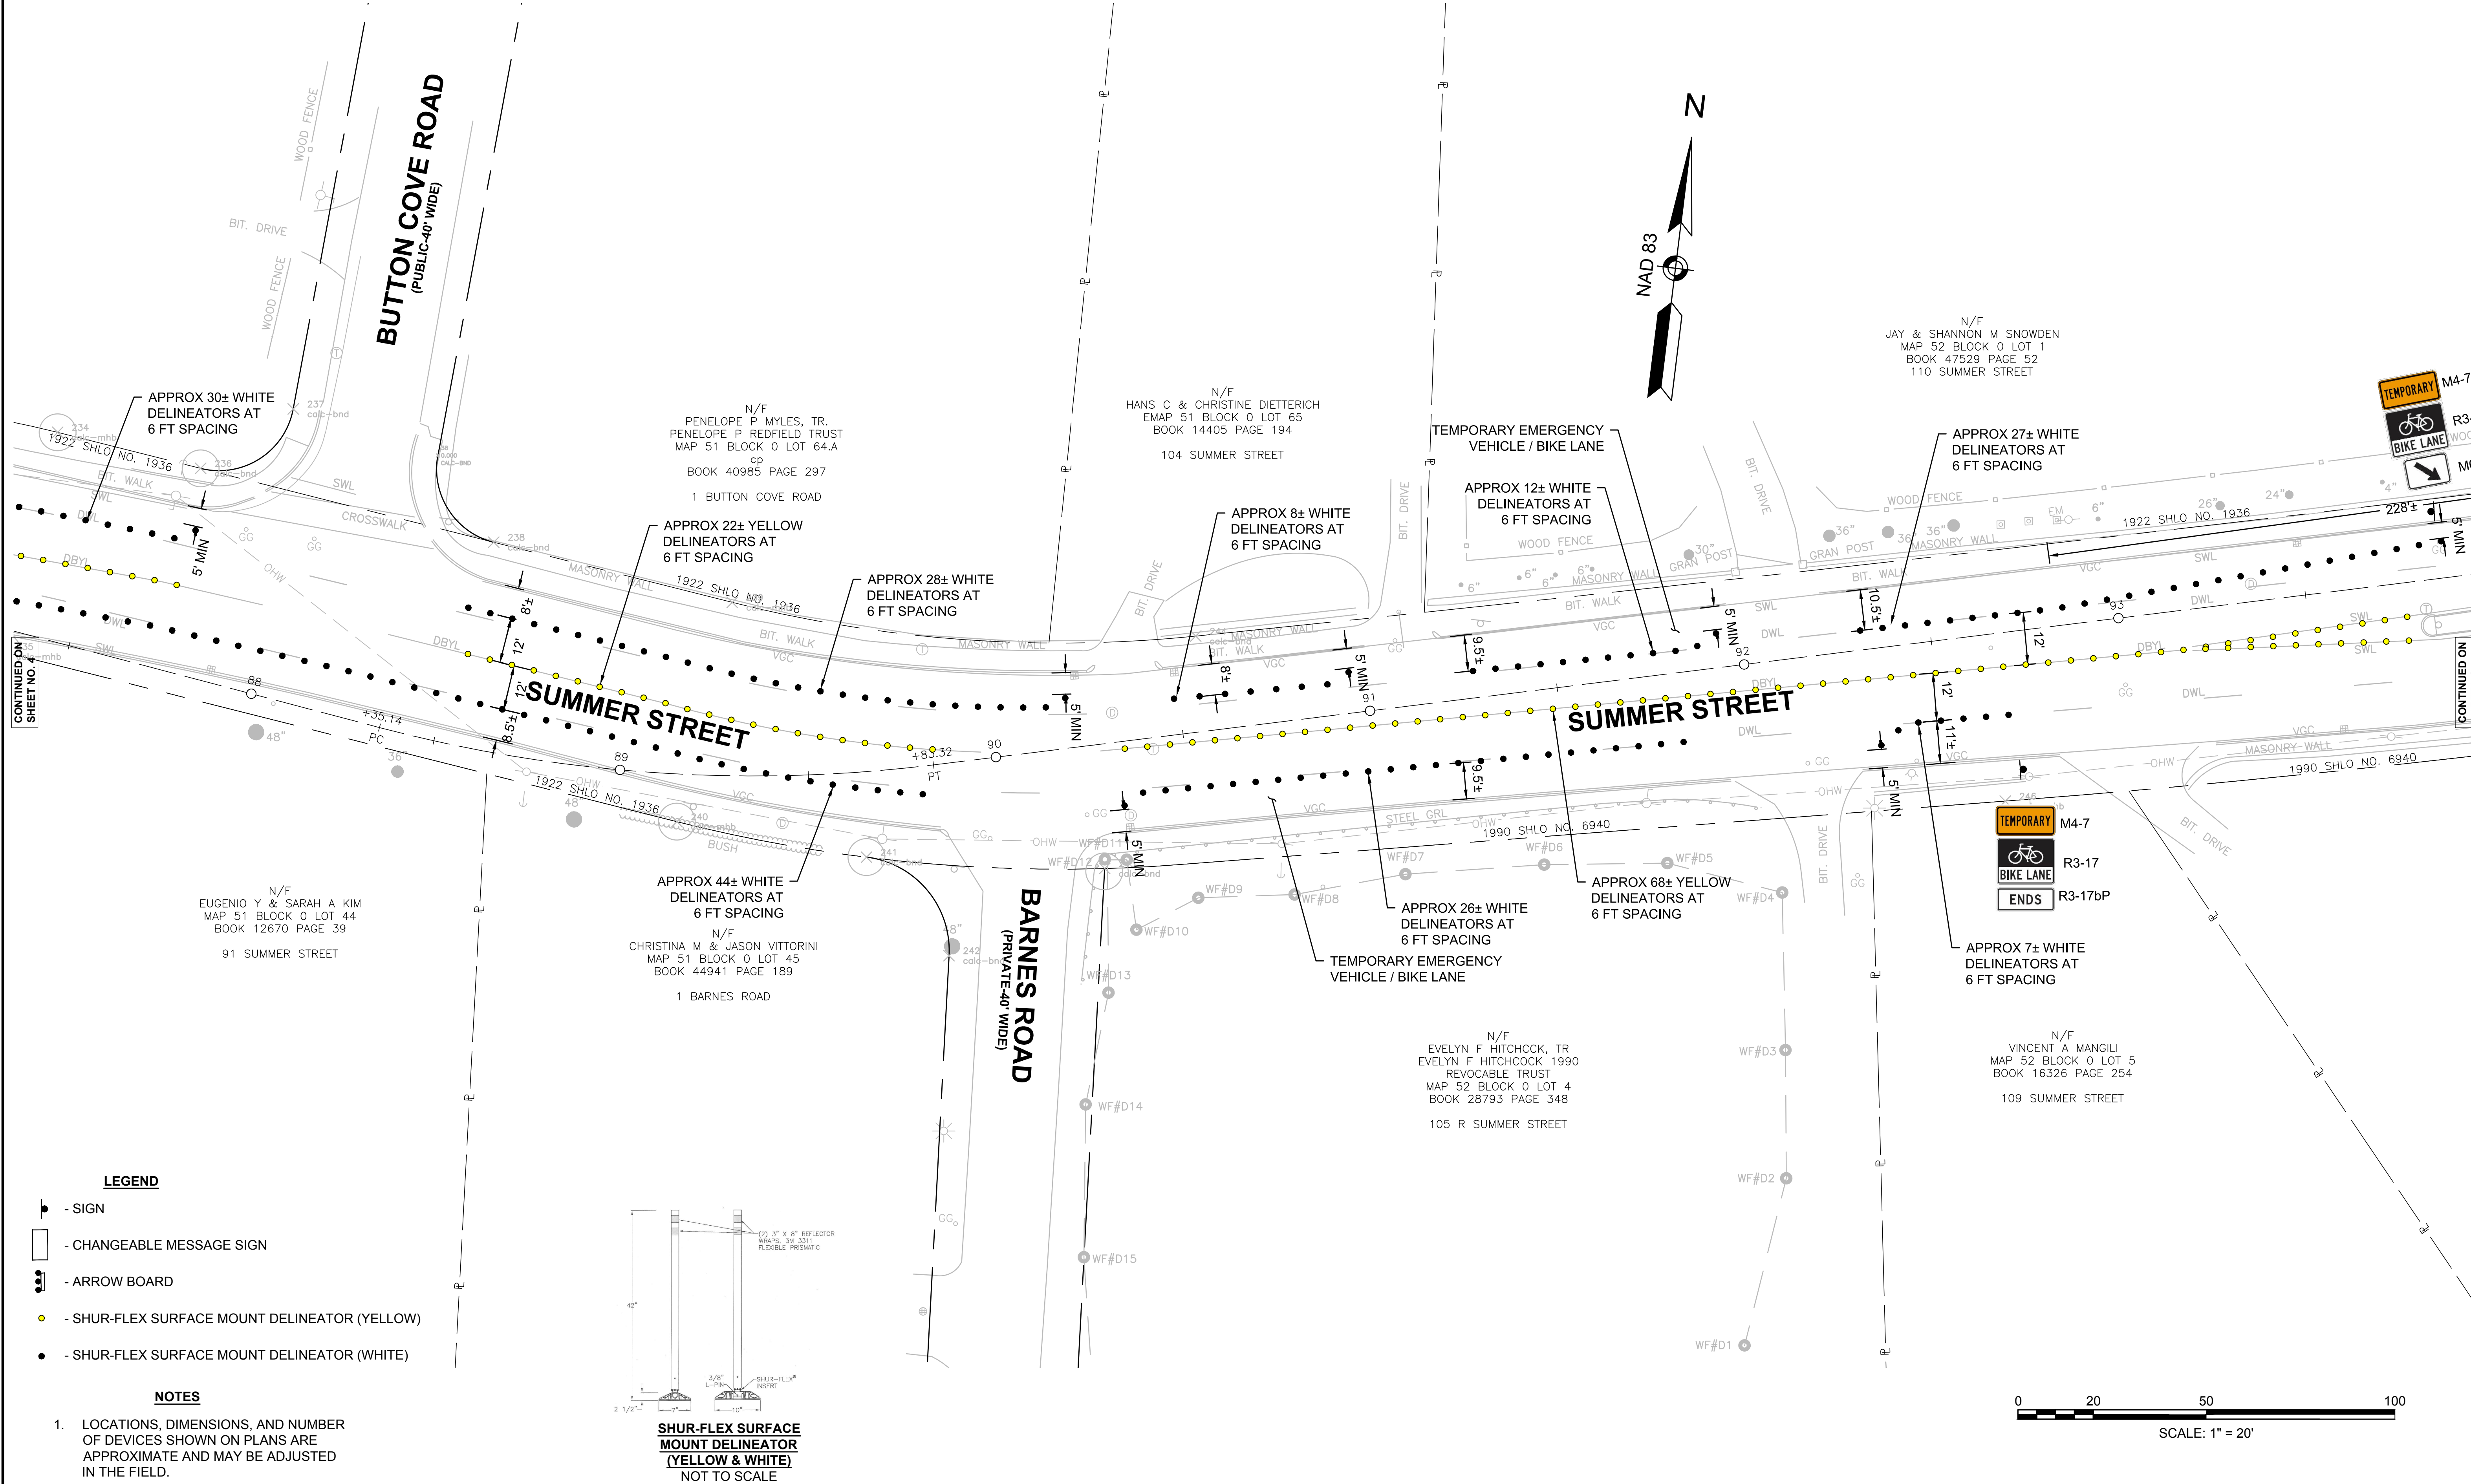




- LEGEND**
- SIGN
  - CHANGEABLE MESSAGE SIGN
  - ARROW BOARD
  - SHUR-FLEX SURFACE MOUNT DELINEATOR (YELLOW)
  - SHUR-FLEX SURFACE MOUNT DELINEATOR (WHITE)

- NOTES**
- LOCATIONS, DIMENSIONS, AND NUMBER OF DEVICES SHOWN ON PLANS ARE APPROXIMATE AND MAY BE ADJUSTED IN THE FIELD.

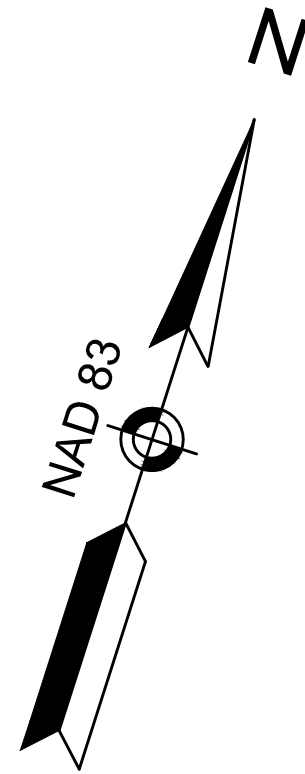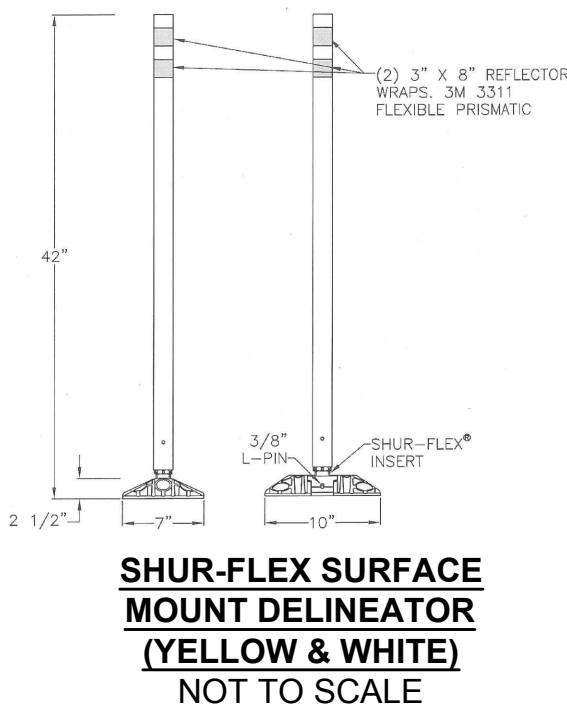

CONTINUED ON  
SHEET NO. 5




CONTINUED ON  
SHEET NO. 7

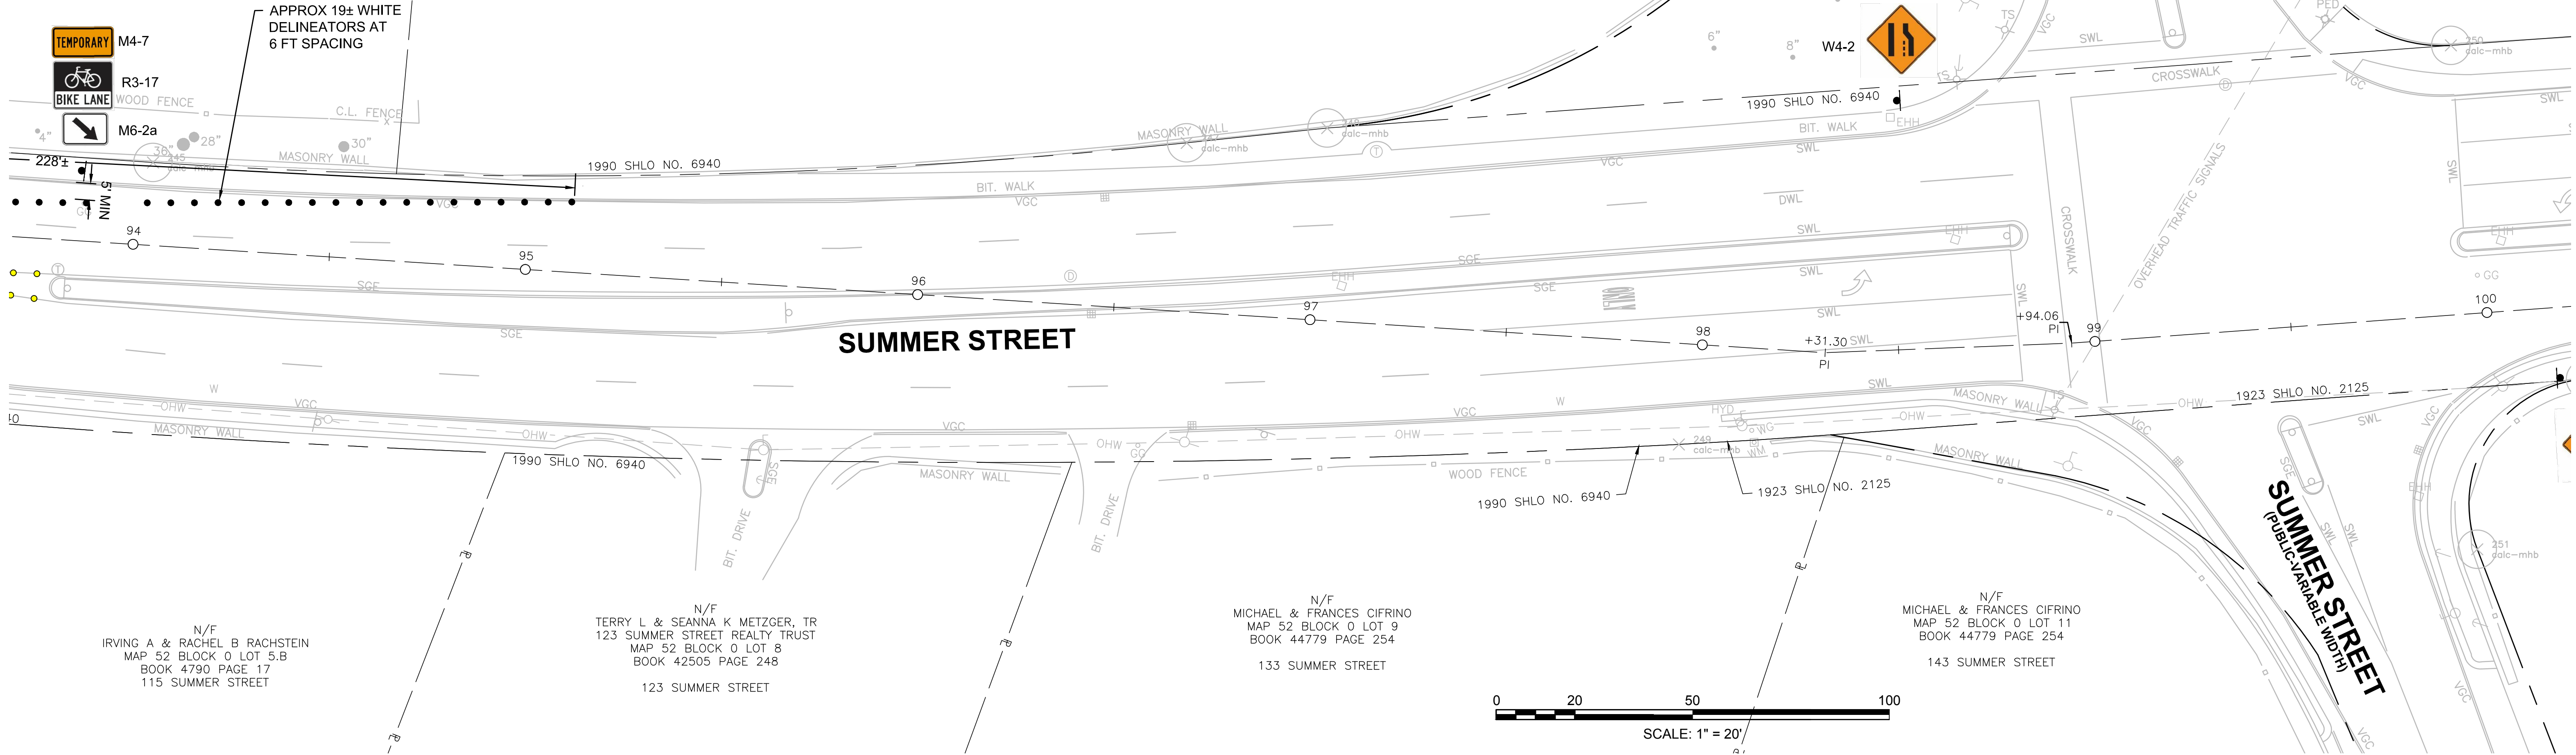



- LEGEND**
- SIGN
  - CHANGEABLE MESSAGE SIGN
  - ARROW BOARD
  - SHUR-FLEX SURFACE MOUNT DELINEATOR (YELLOW)
  - SHUR-FLEX SURFACE MOUNT DELINEATOR (WHITE)

- NOTES**
- LOCATIONS, DIMENSIONS, AND NUMBER OF DEVICES SHOWN ON PLANS ARE APPROXIMATE AND MAY BE ADJUSTED IN THE FIELD.

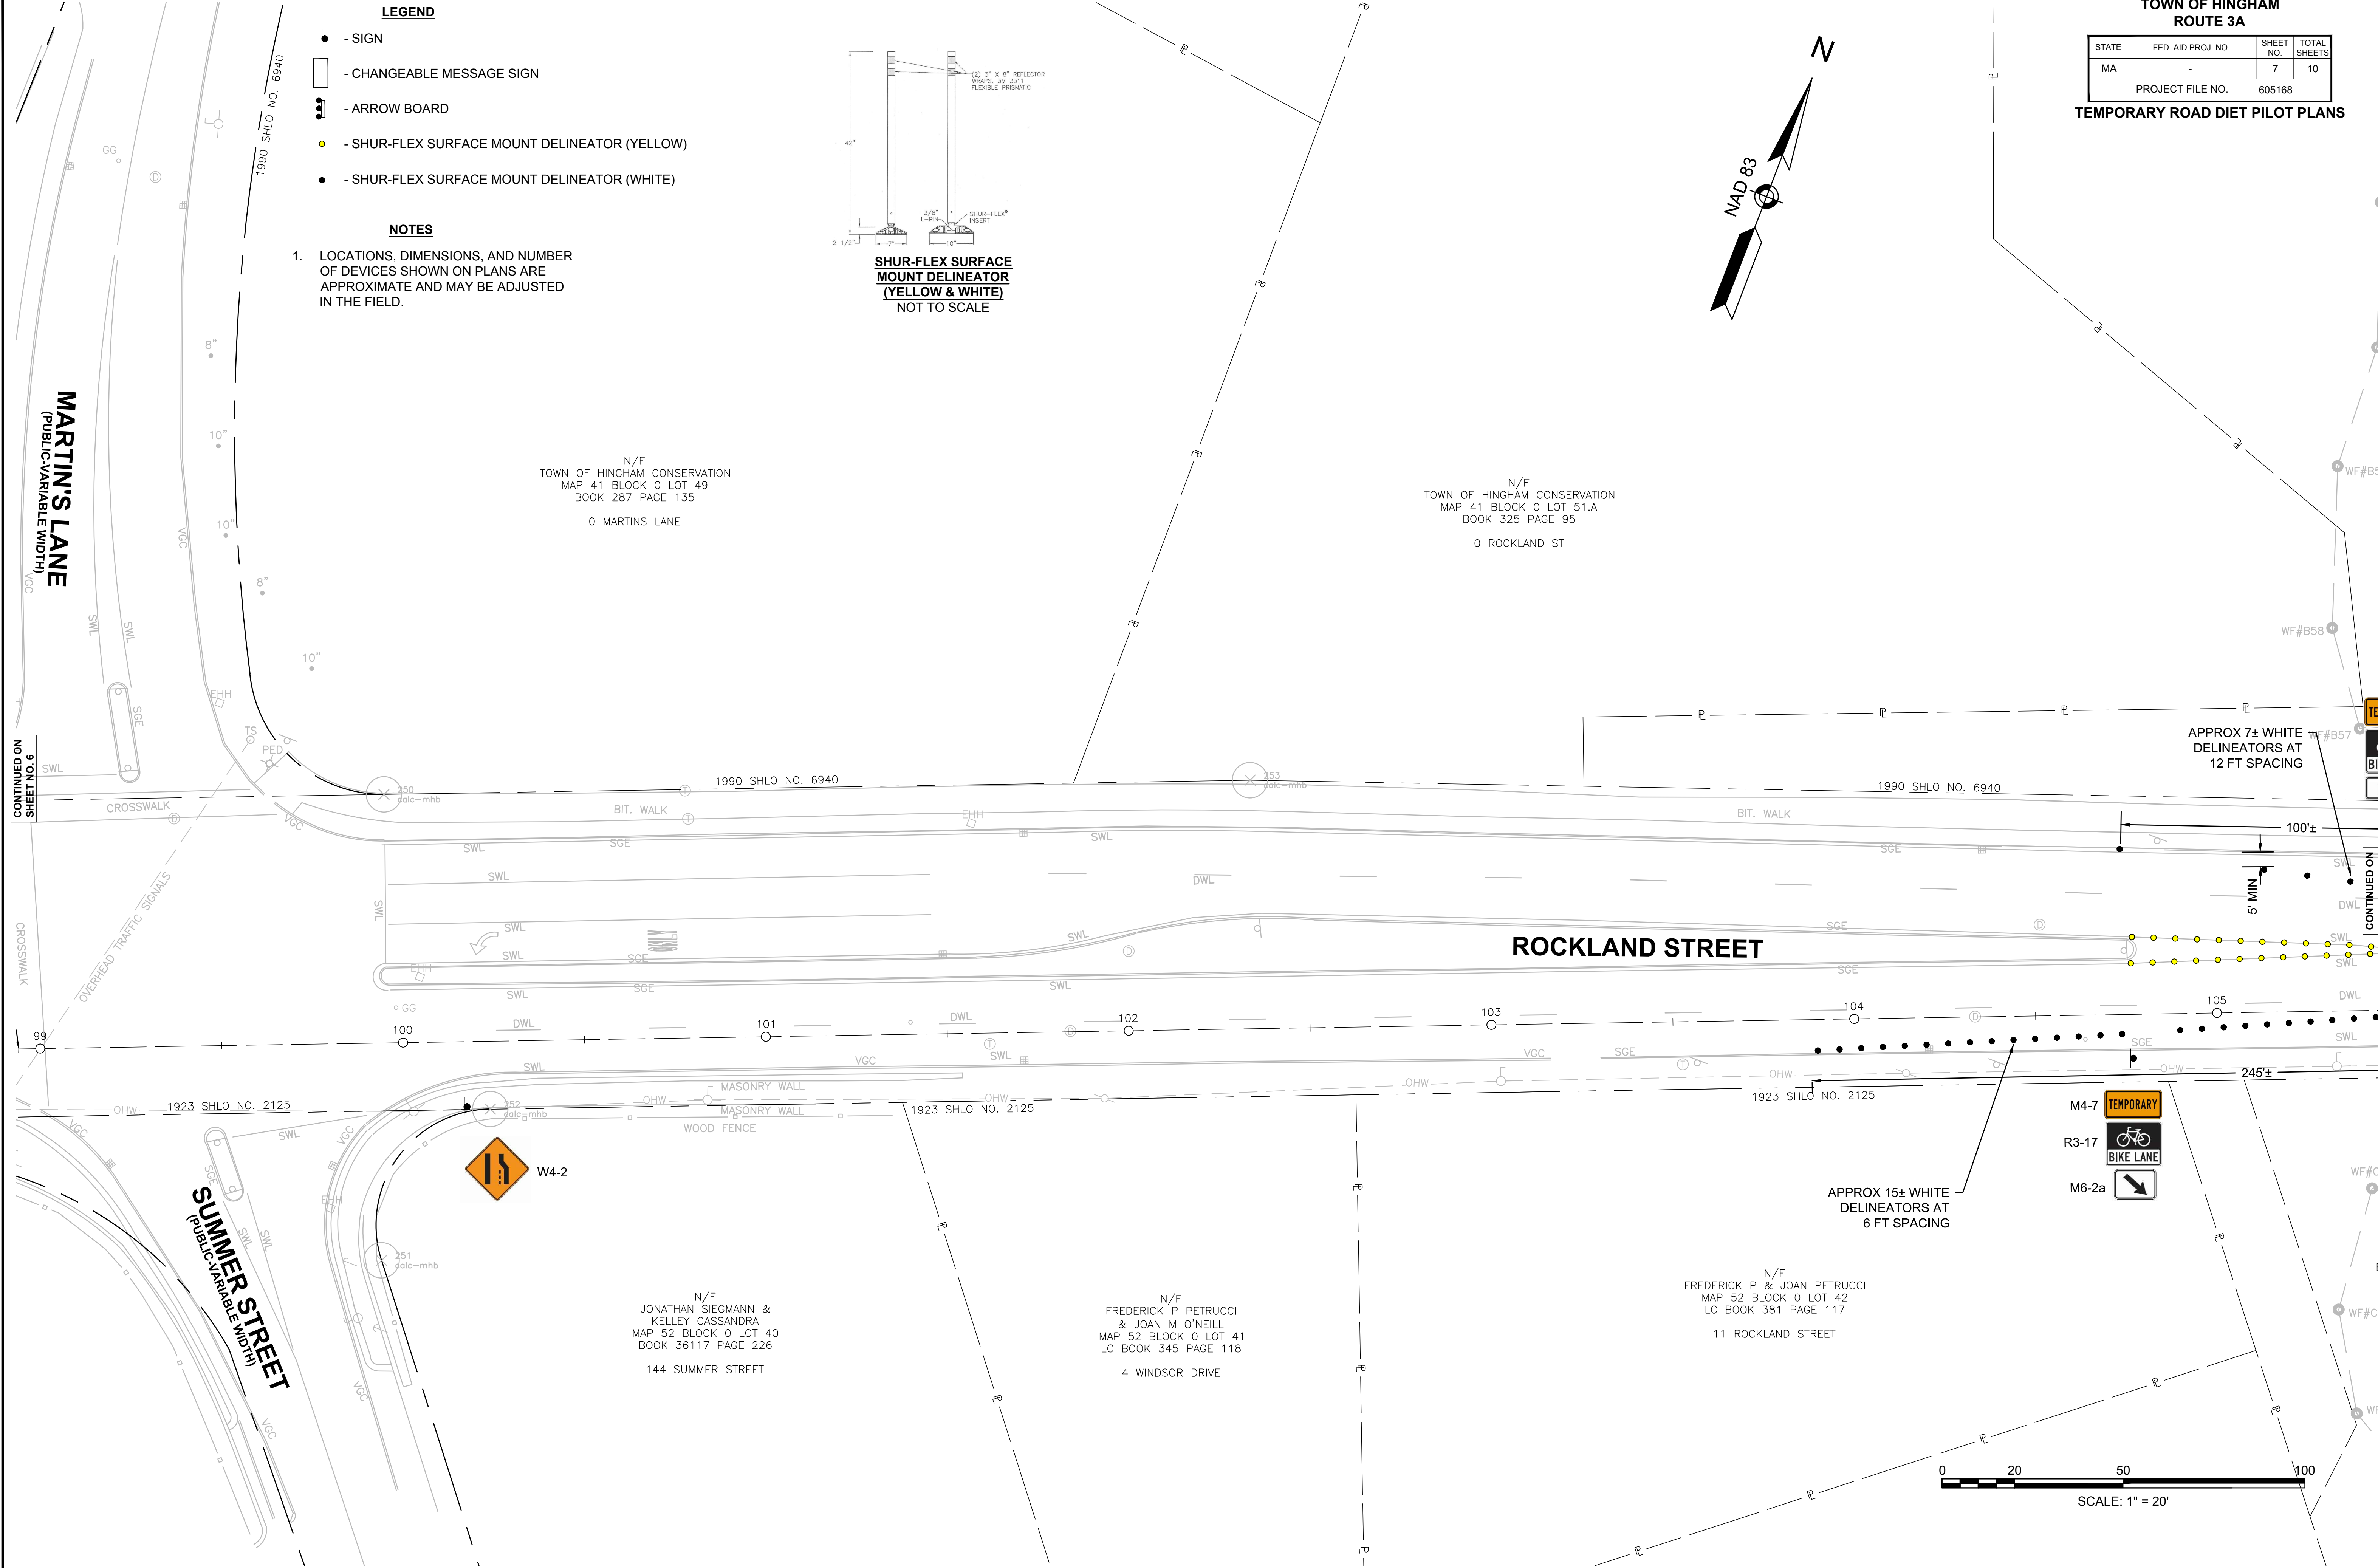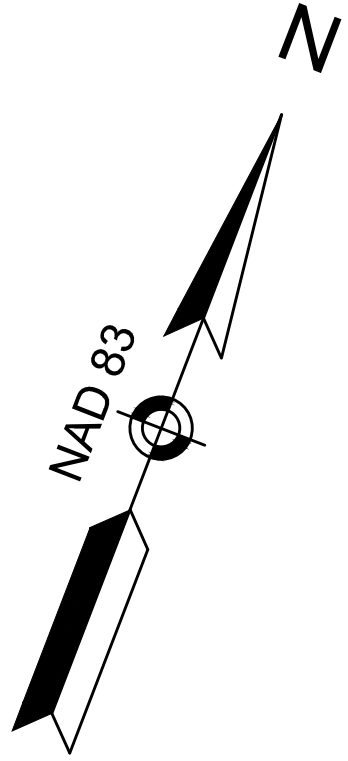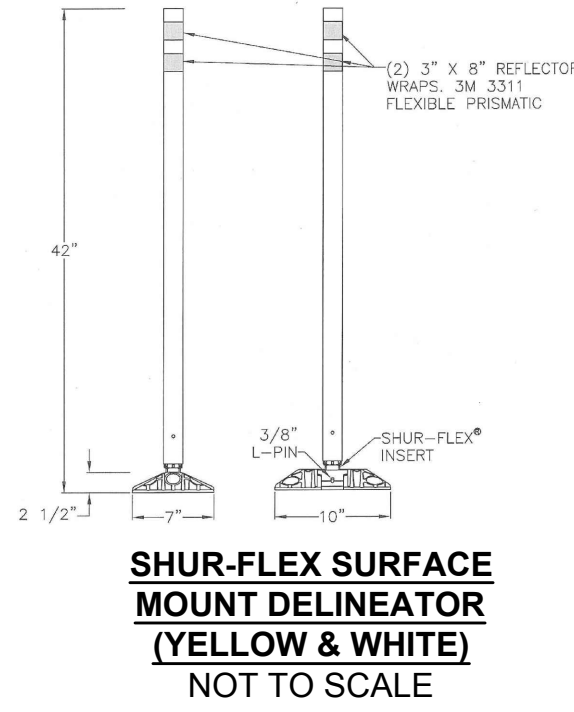



LEGEND

- SIGN
- CHANGEABLE MESSAGE SIGN
- ARROW BOARD
- SHUR-FLEX SURFACE MOUNT DELINEATOR (YELLOW)
- SHUR-FLEX SURFACE MOUNT DELINEATOR (WHITE)

NOTES


- LOCATIONS, DIMENSIONS, AND NUMBER OF DEVICES SHOWN ON PLANS ARE APPROXIMATE AND MAY BE ADJUSTED IN THE FIELD.

SHUR-FLEX SURFACE MOUNT DELINEATOR (YELLOW & WHITE) NOT TO SCALE

TOWN OF HINGHAM  
ROUTE 3A

| STATE            | FED. AID PROJ. NO. | SHEET NO. | TOTAL SHEETS |
|------------------|--------------------|-----------|--------------|
| MA               | -                  | 8         | 10           |
| PROJECT FILE NO. |                    | 605168    |              |


TEMPORARY ROAD DIET PILOT PLANS

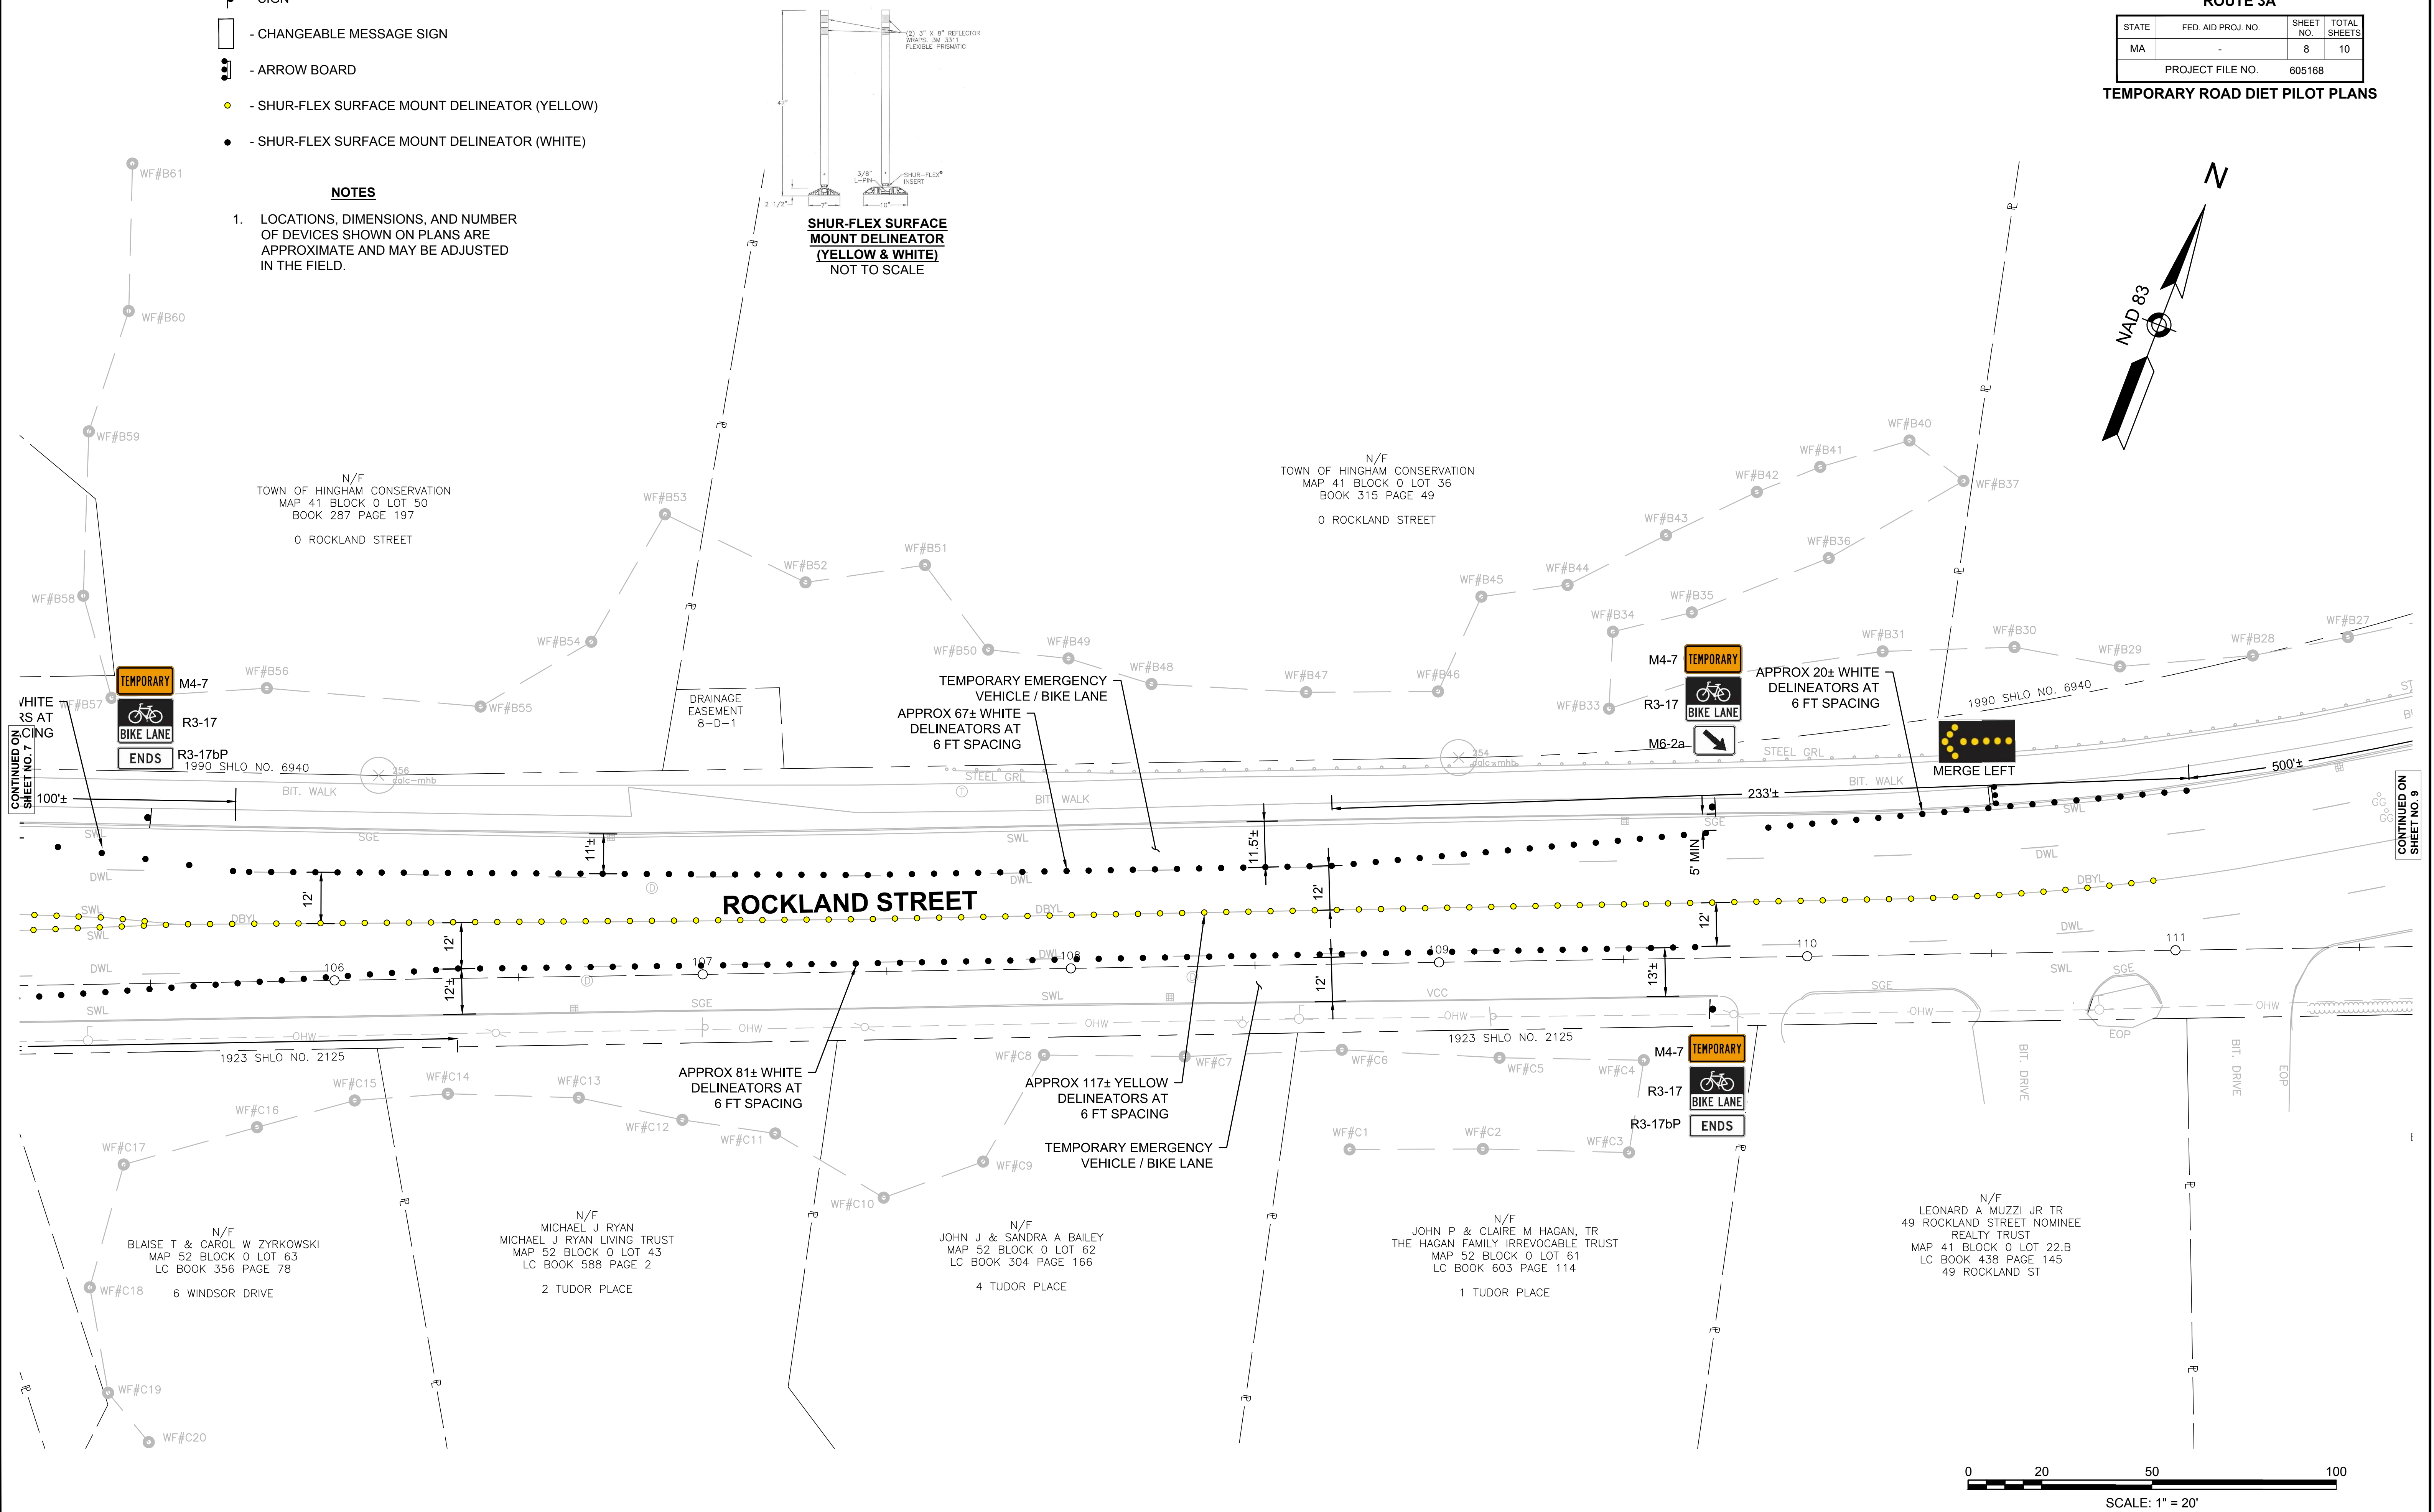







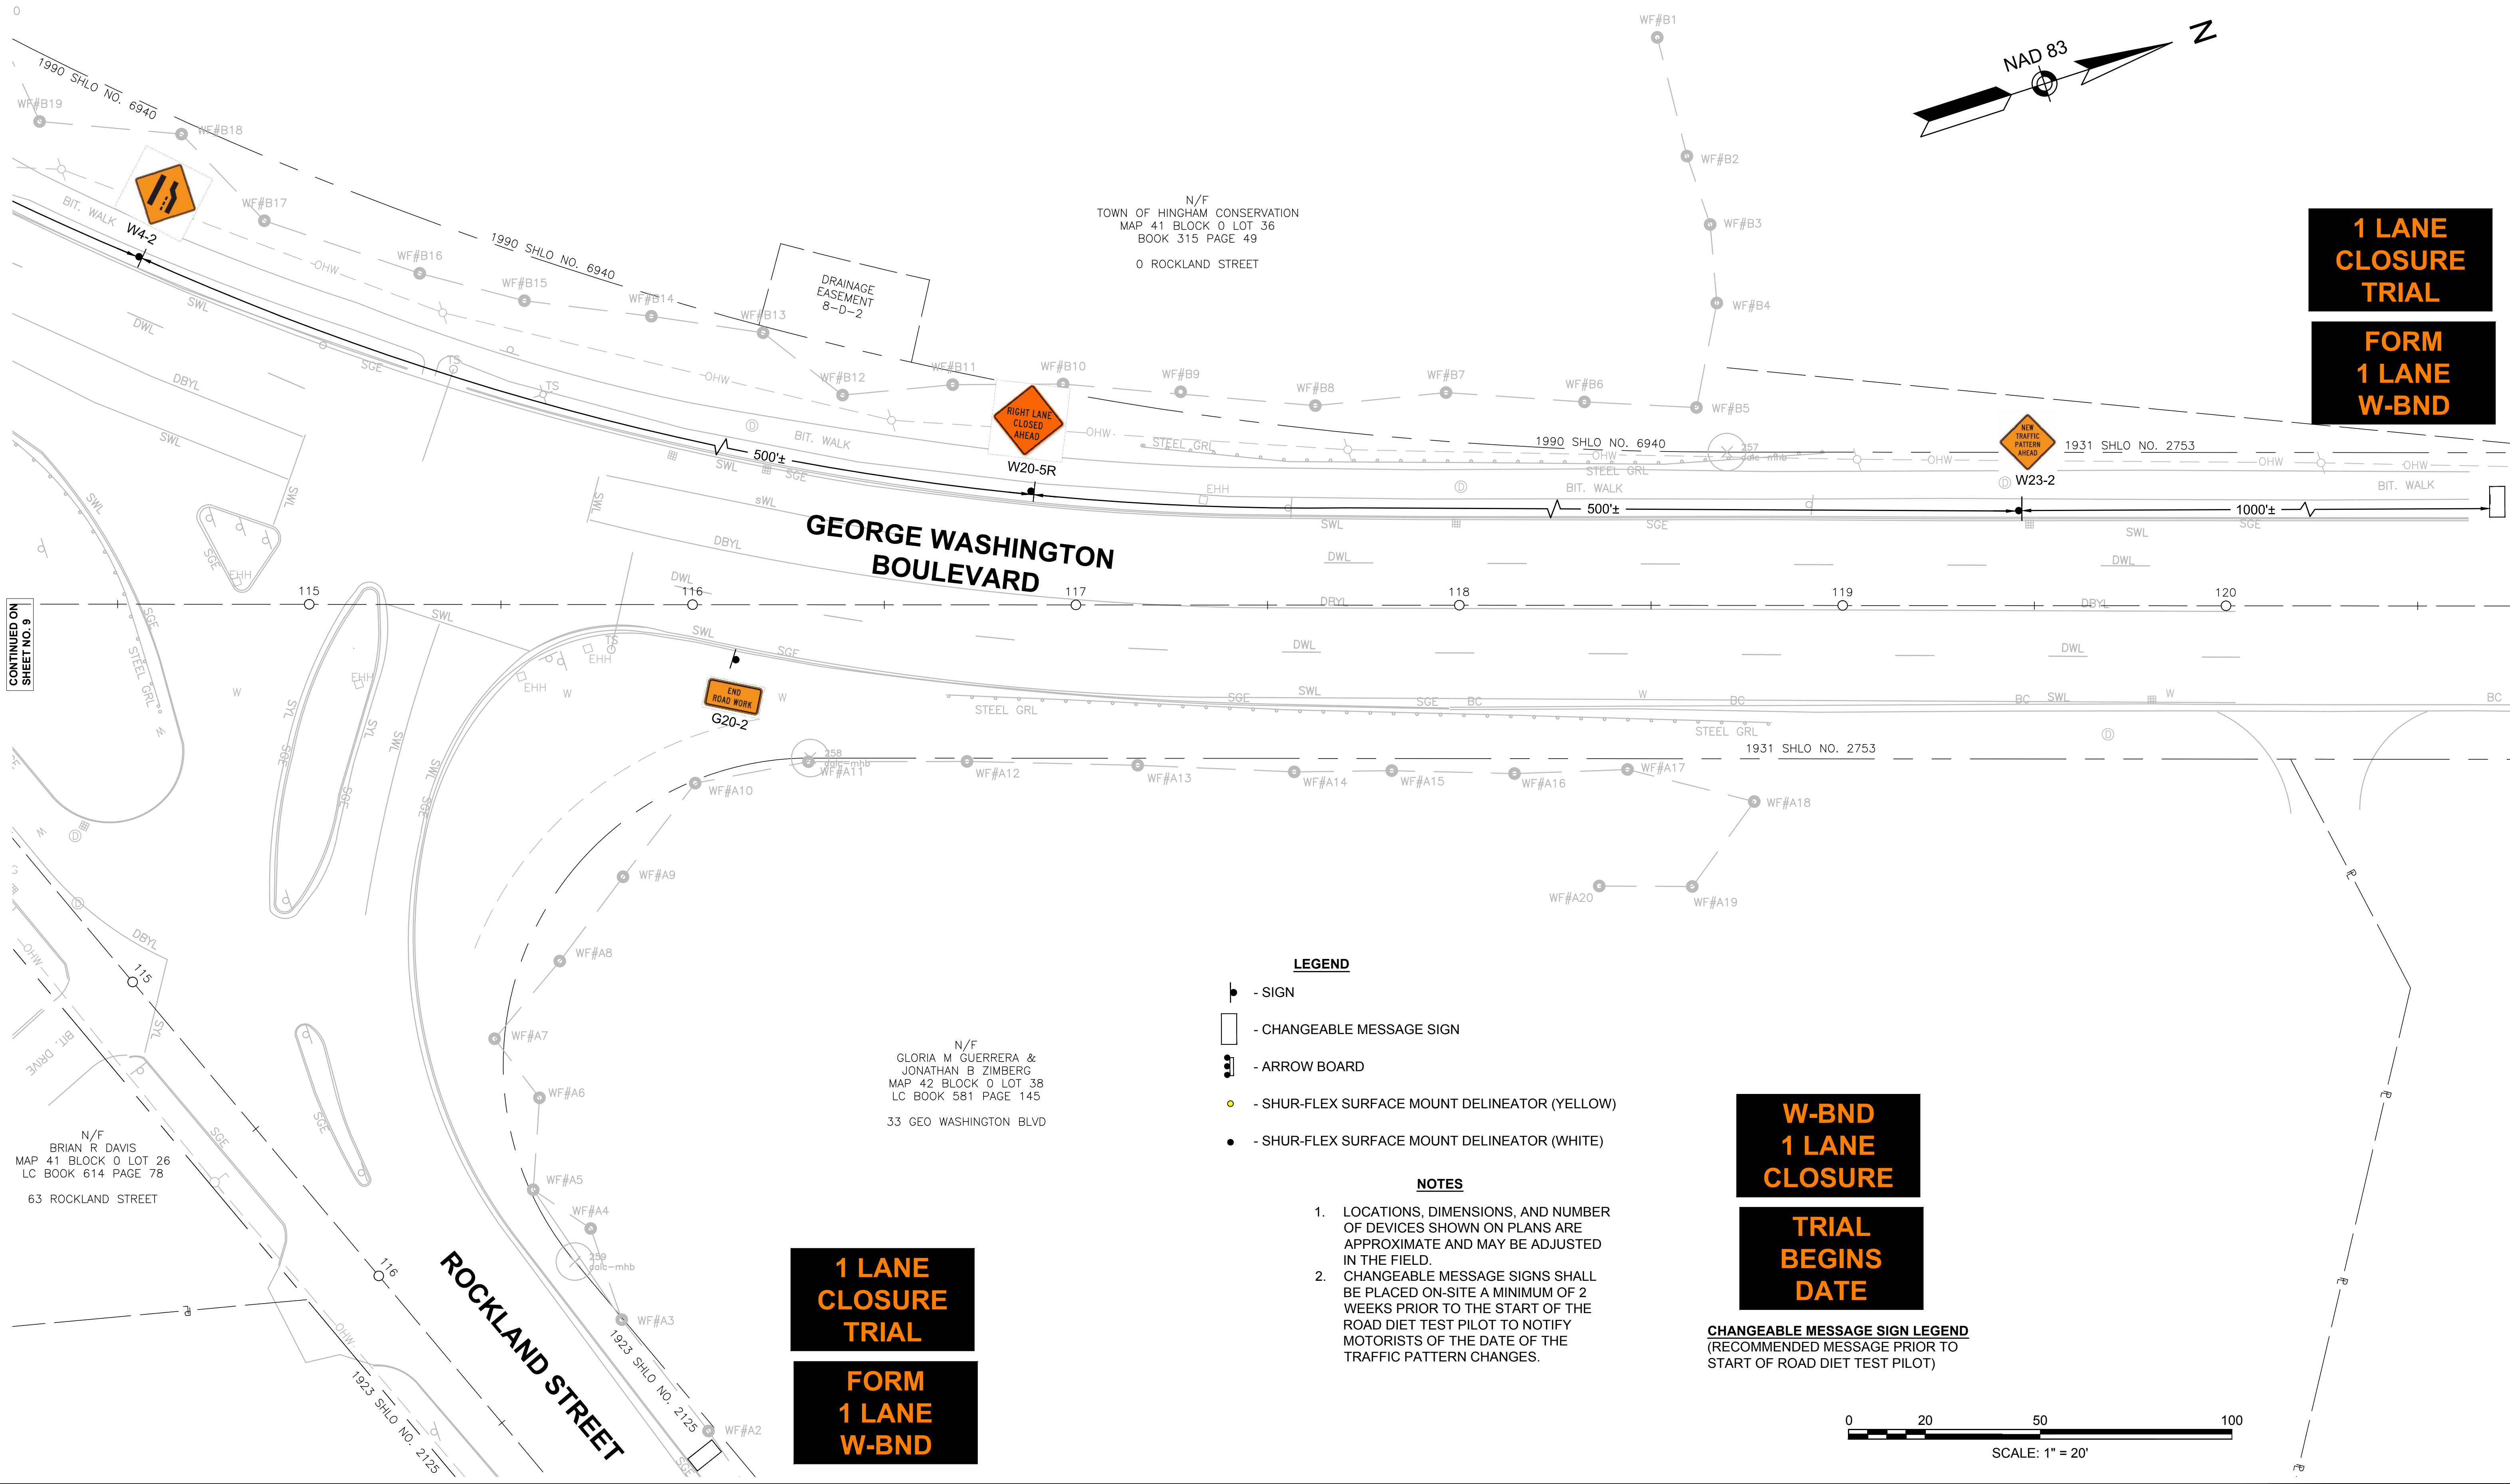

CONTINUED ON  
SHEET NO. 9

N/F  
BRIAN R. DAVIS  
MAP 41 BLOCK 0 LOT 26  
LC BOOK 614 PAGE 78  
63 ROCKLAND STREET

N/F  
GLORIA M. GUERRERA &  
JONATHAN B. ZIMBERG  
MAP 42 BLOCK 0 LOT 38  
LC BOOK 581 PAGE 145  
33 GEO WASHINGTON BLVD

1 LANE  
CLOSURE  
TRIAL

FORM  
1 LANE  
W-BND

1 LANE  
CLOSURE  
TRIAL

FORM  
1 LANE  
W-BND

W-BND  
1 LANE  
CLOSURE

TRIAL  
BEGINS  
DATE

LEGEND

- SIGN
- CHANGEABLE MESSAGE SIGN
- ARROW BOARD
- SHUR-FLEX SURFACE MOUNT DELINEATOR (YELLOW)
- SHUR-FLEX SURFACE MOUNT DELINEATOR (WHITE)

NOTES

- LOCATIONS, DIMENSIONS, AND NUMBER OF DEVICES SHOWN ON PLANS ARE APPROXIMATE AND MAY BE ADJUSTED IN THE FIELD.
- CHANGEABLE MESSAGE SIGNS SHALL BE PLACED ON-SITE A MINIMUM OF 2 WEEKS PRIOR TO THE START OF THE ROAD DIET TEST PILOT TO NOTIFY MOTORISTS OF THE DATE OF THE TRAFFIC PATTERN CHANGES.

CHANGEABLE MESSAGE SIGN LEGEND  
(RECOMMENDED MESSAGE PRIOR TO  
START OF ROAD DIET TEST PILOT)

0 20 50 100  
SCALE: 1" = 20'