



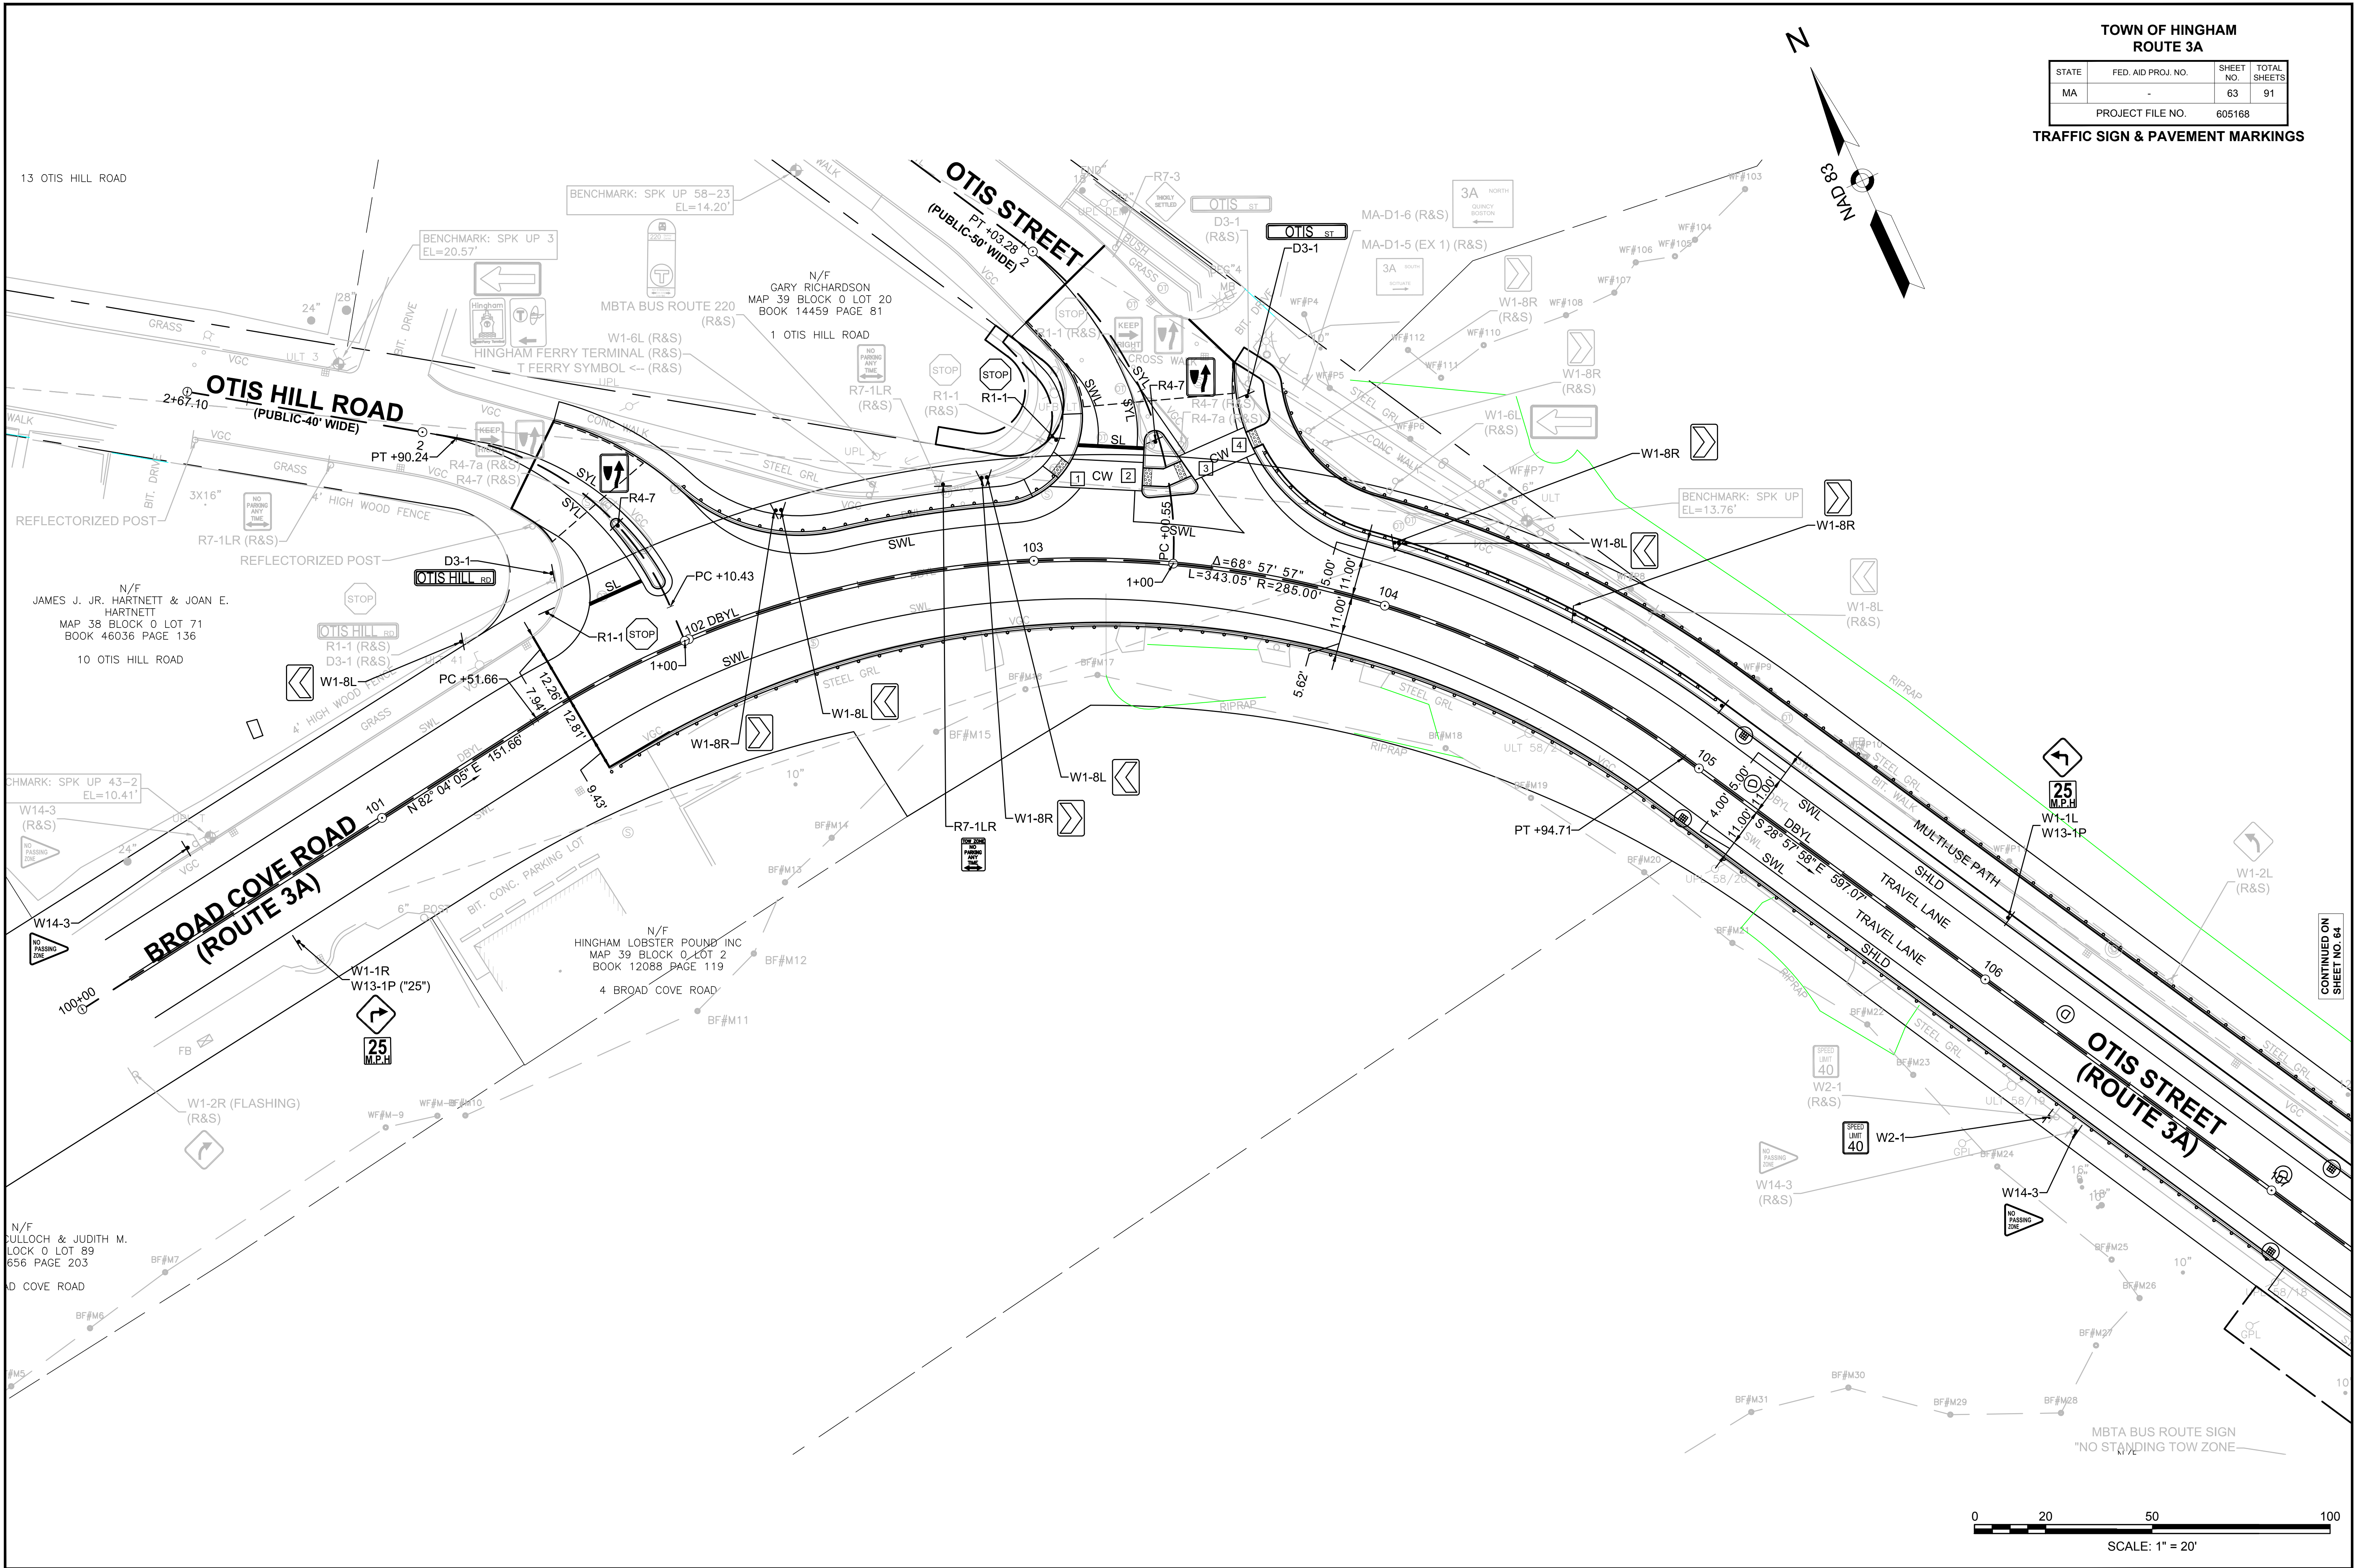


TOWN OF HINGHAM
ROUTE 3A

STATE	FED. AID PROJ. NO.	SHEET NO.	TOTAL SHEETS
MA	-	64	91
PROJECT FILE NO.		605168	


TRAFFIC SIGN & PAVEMENT MARKINGS

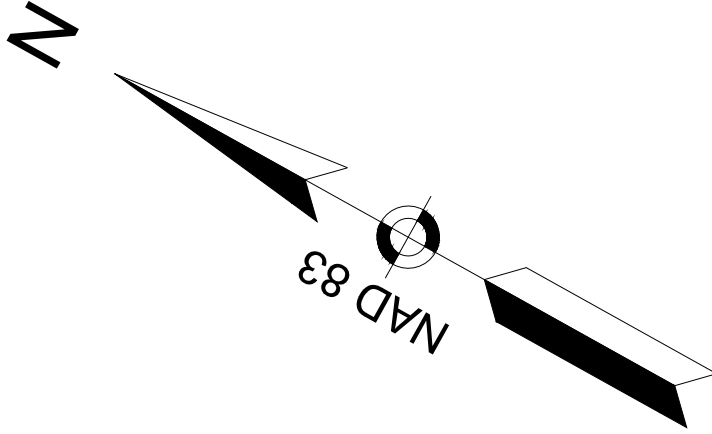

CONTINUED ON
SHEET NO. 63

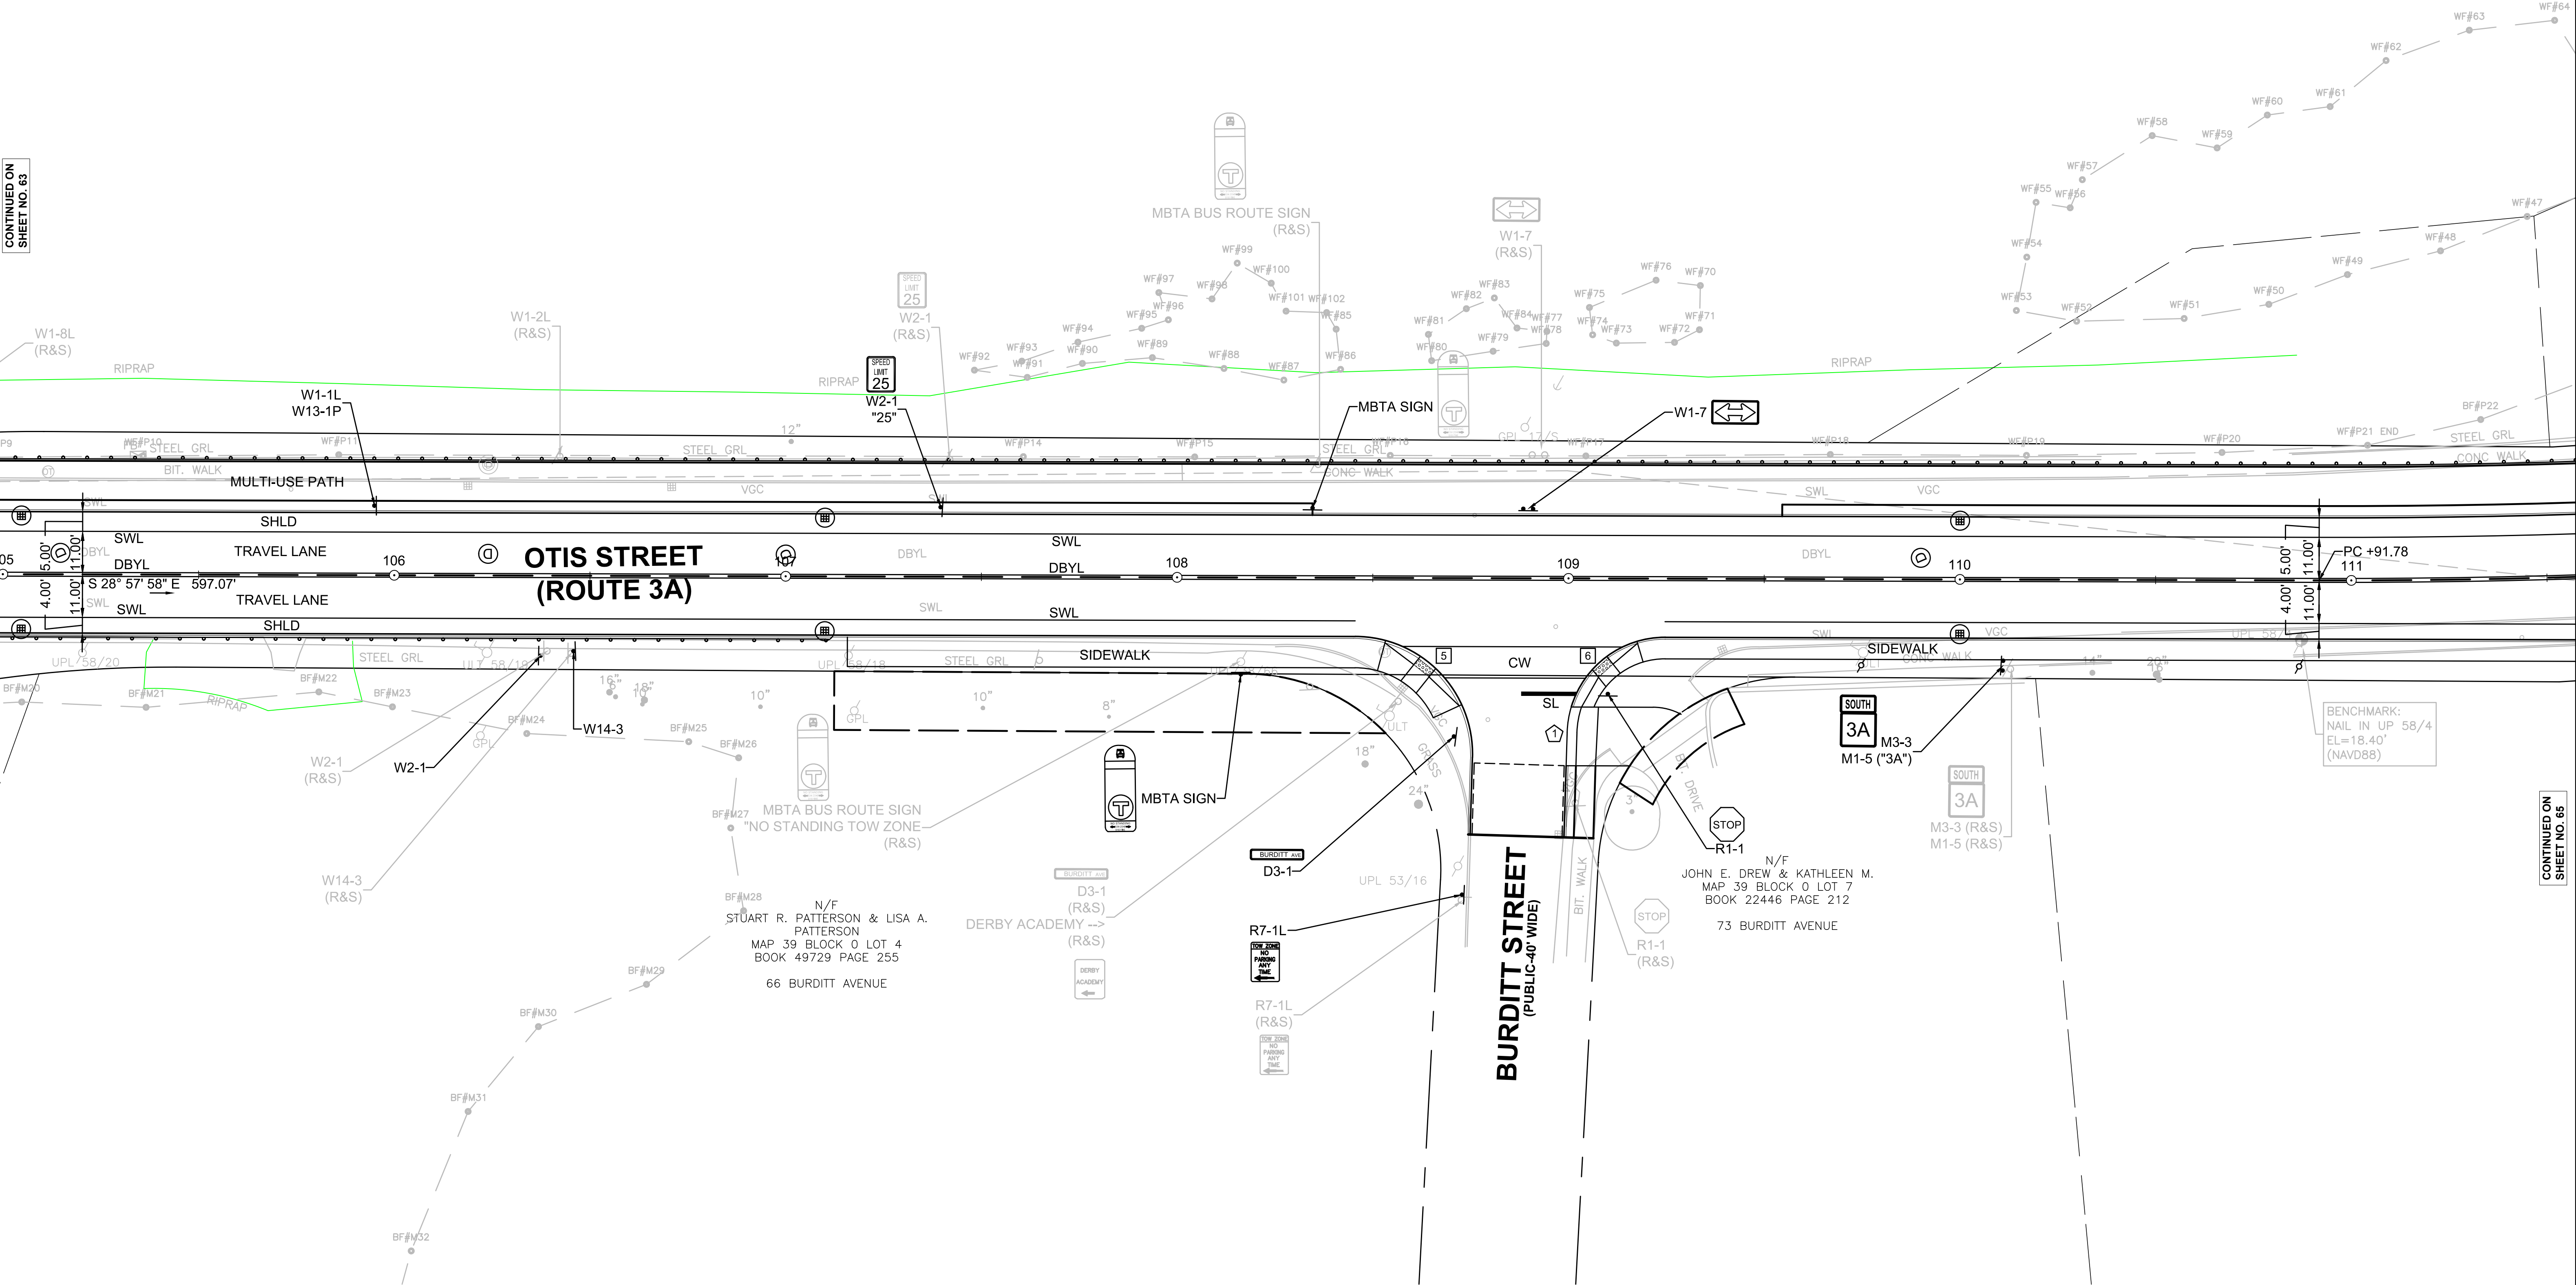


CONTINUED ON
SHEET NO. 65

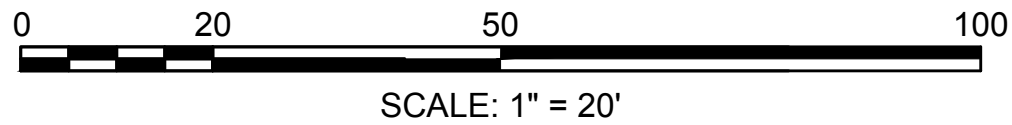

TOWN OF HINGHAM
ROUTE 3A

STATE	FED. AID PROJ. NO.	SHEET NO.	TOTAL SHEETS
MA	-	65	91
PROJECT FILE NO.		605168	




TRAFFIC SIGN & PAVEMENT MARKINGS

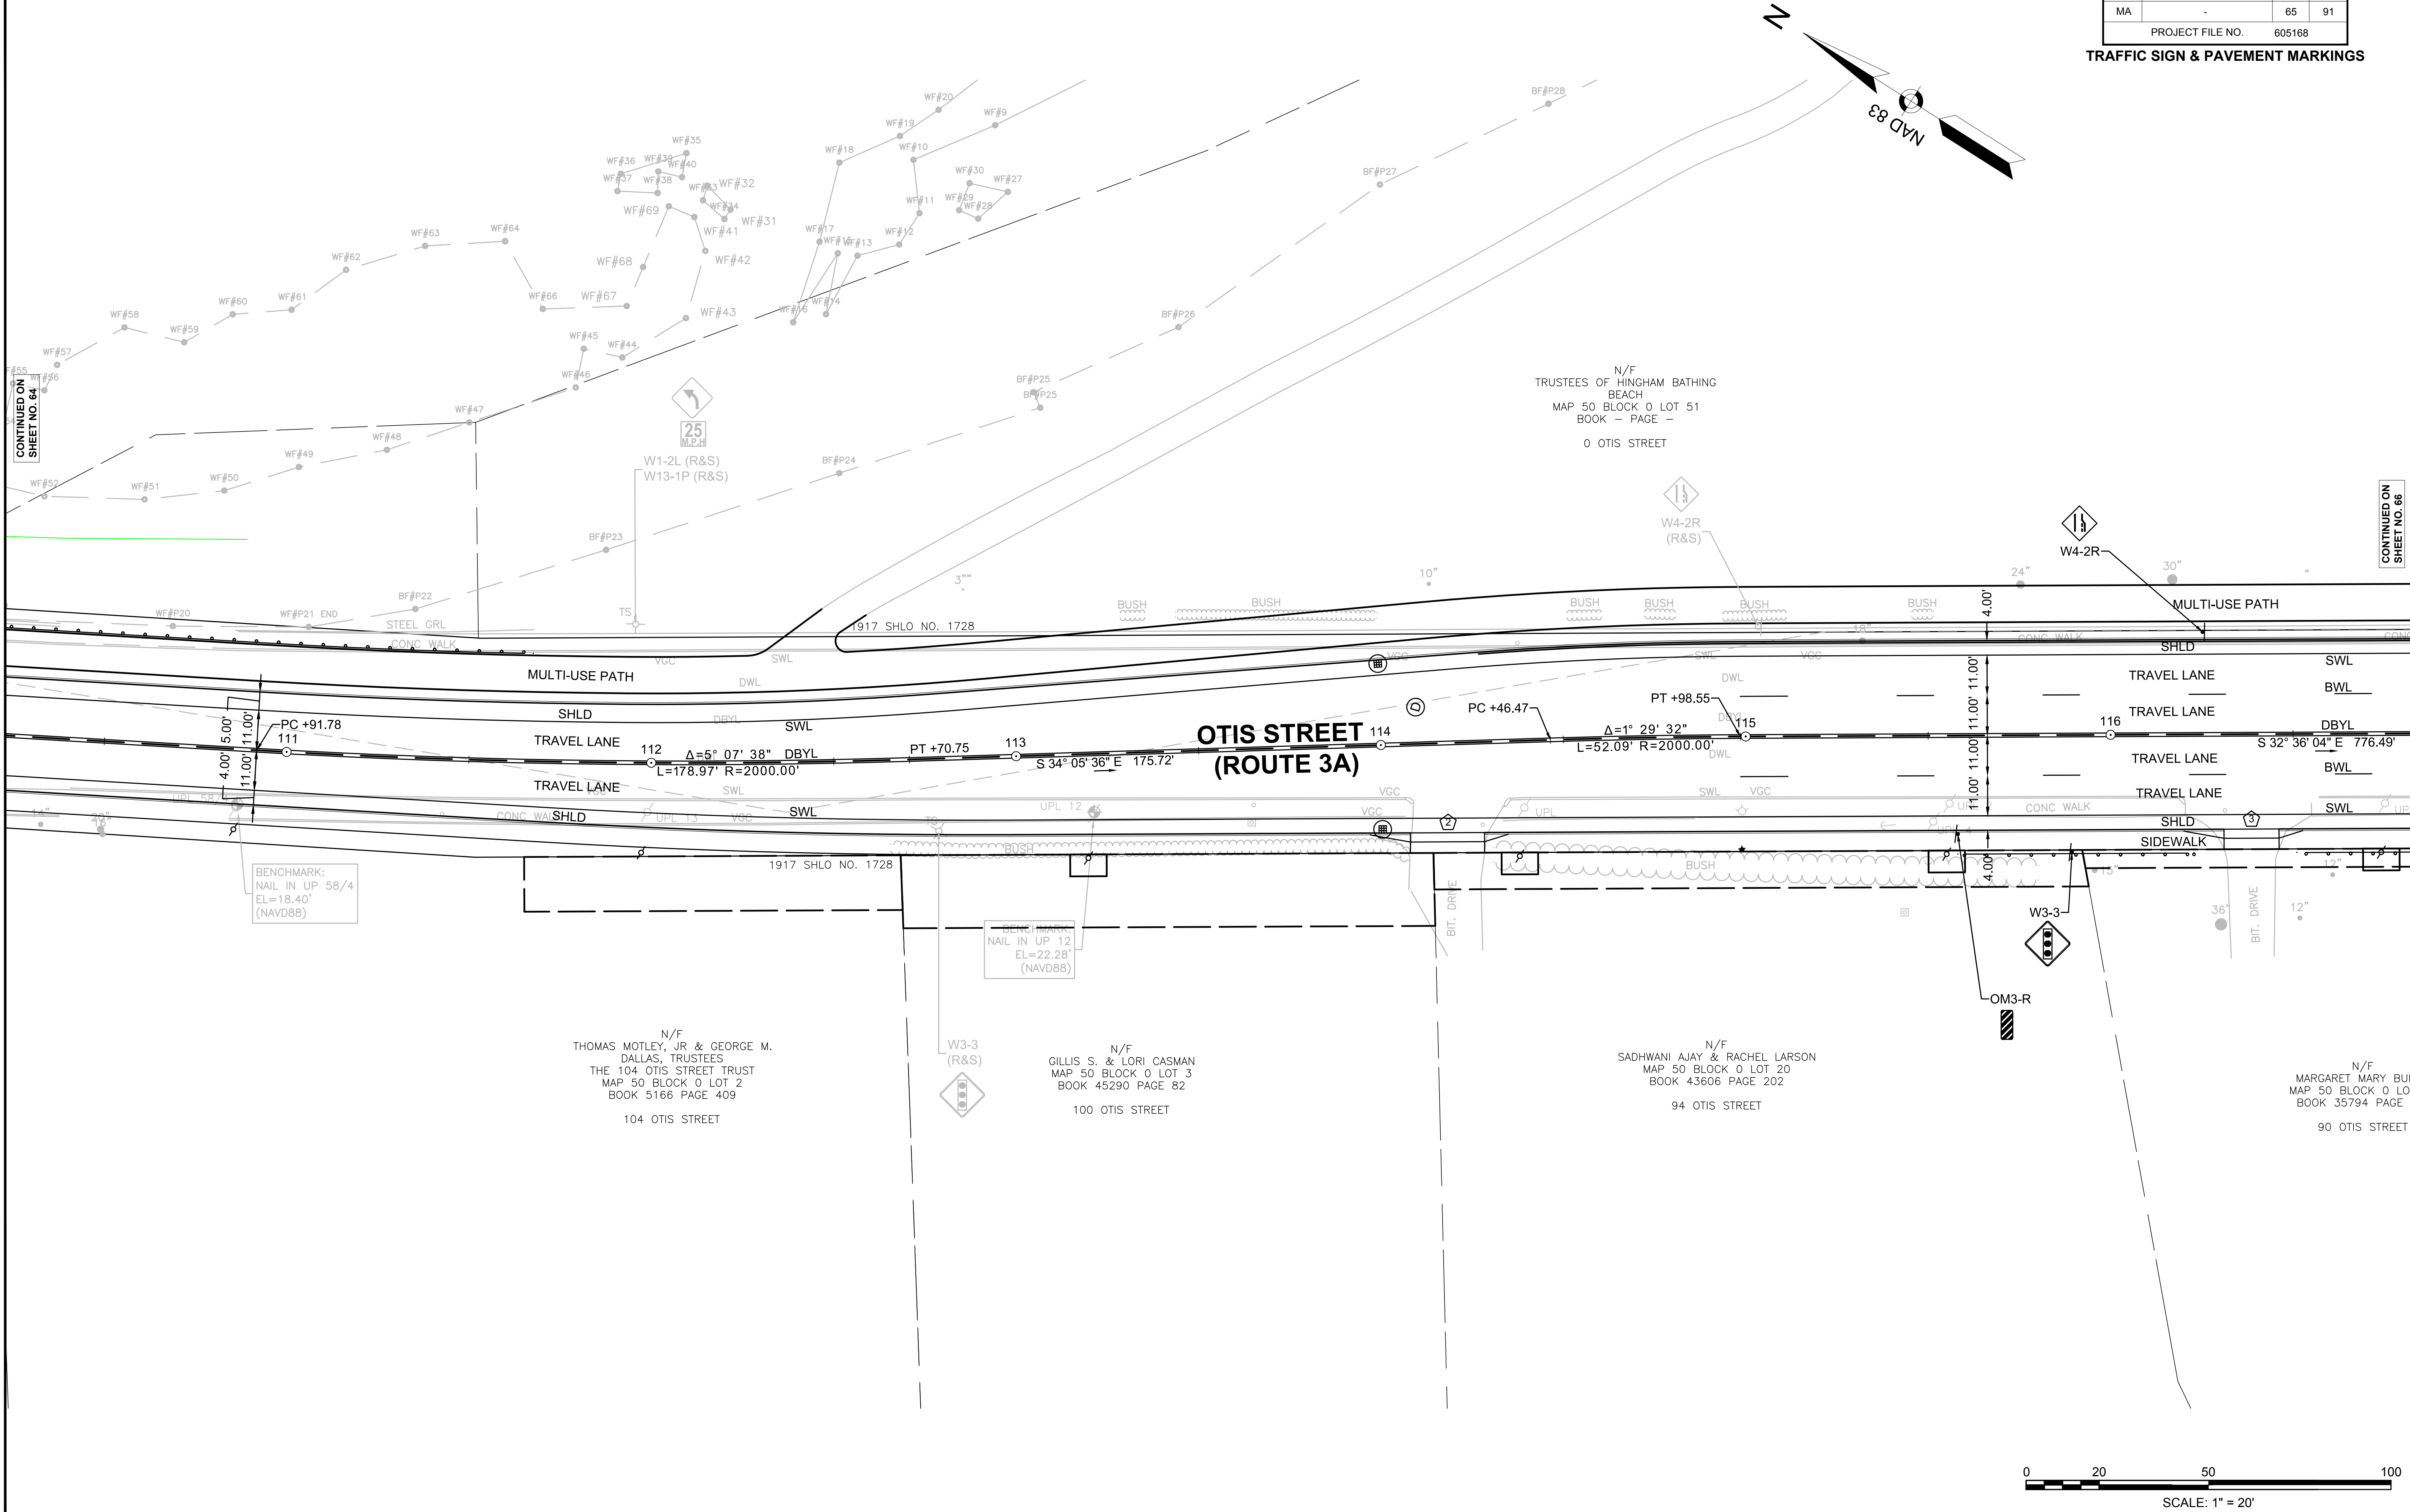


TOWN OF HINGHAM
ROUTE 3A

STATE	FED. AID PROJ. NO.	SHEET NO.	TOTAL SHEETS
MA	-	66	91
PROJECT FILE NO. 605168			



TRAFFIC SIGN & PAVEMENT MARKINGS

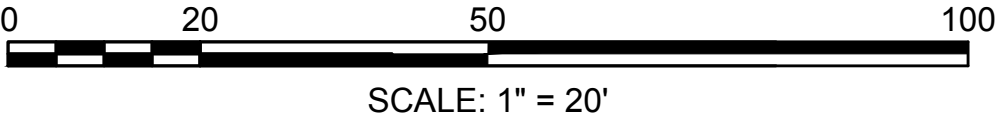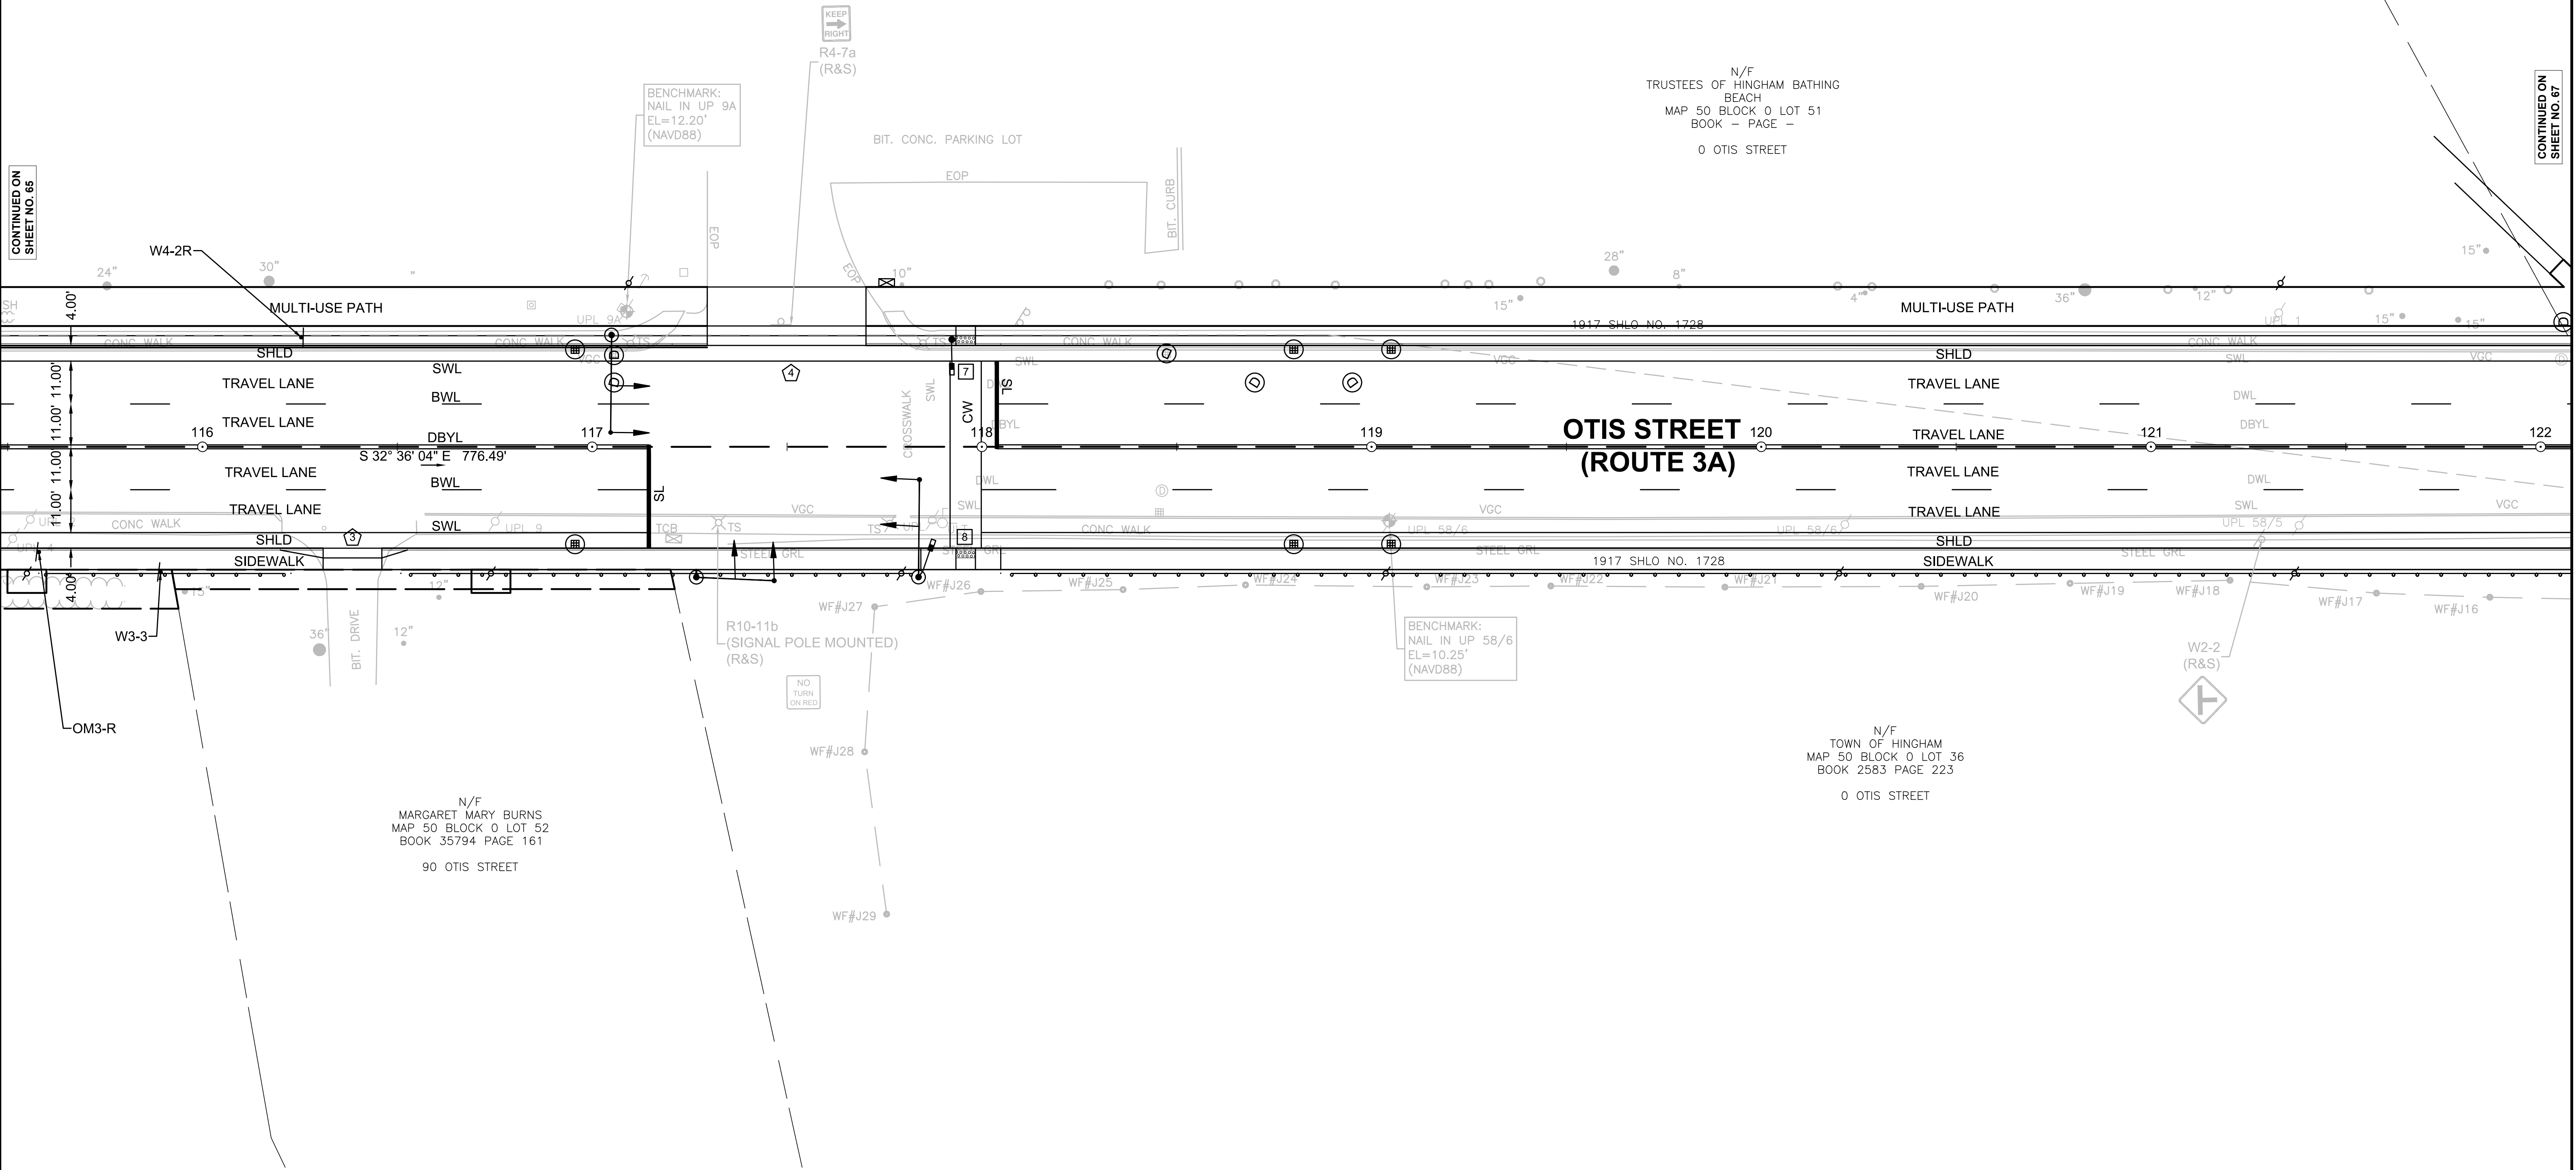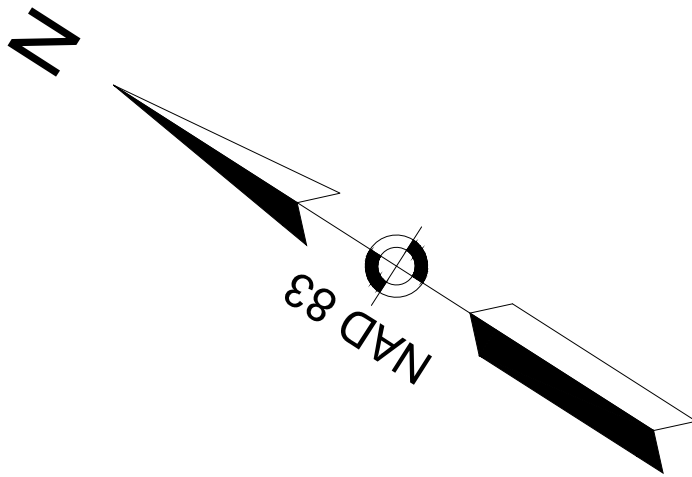

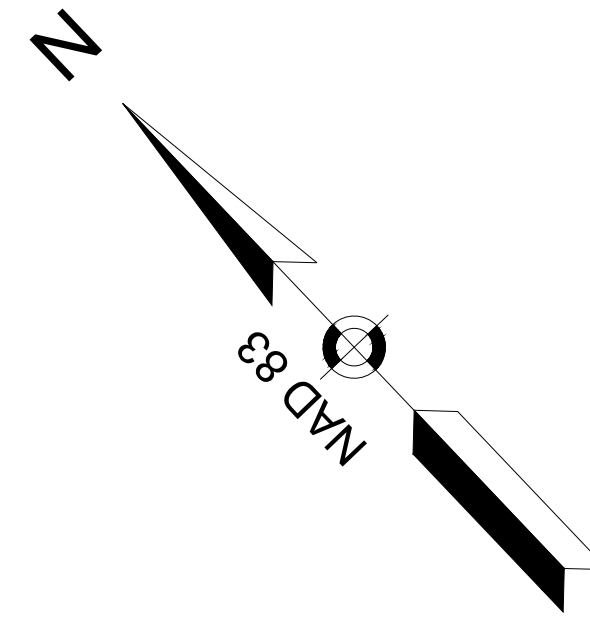

CONTINUED ON
SHEET NO. 66


CONTINUED ON
SHEET NO. 68

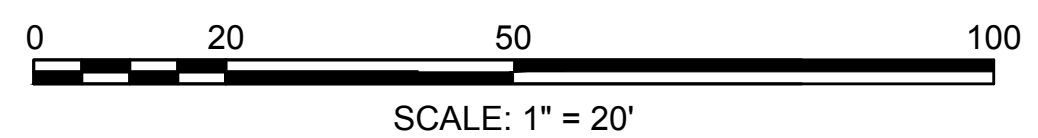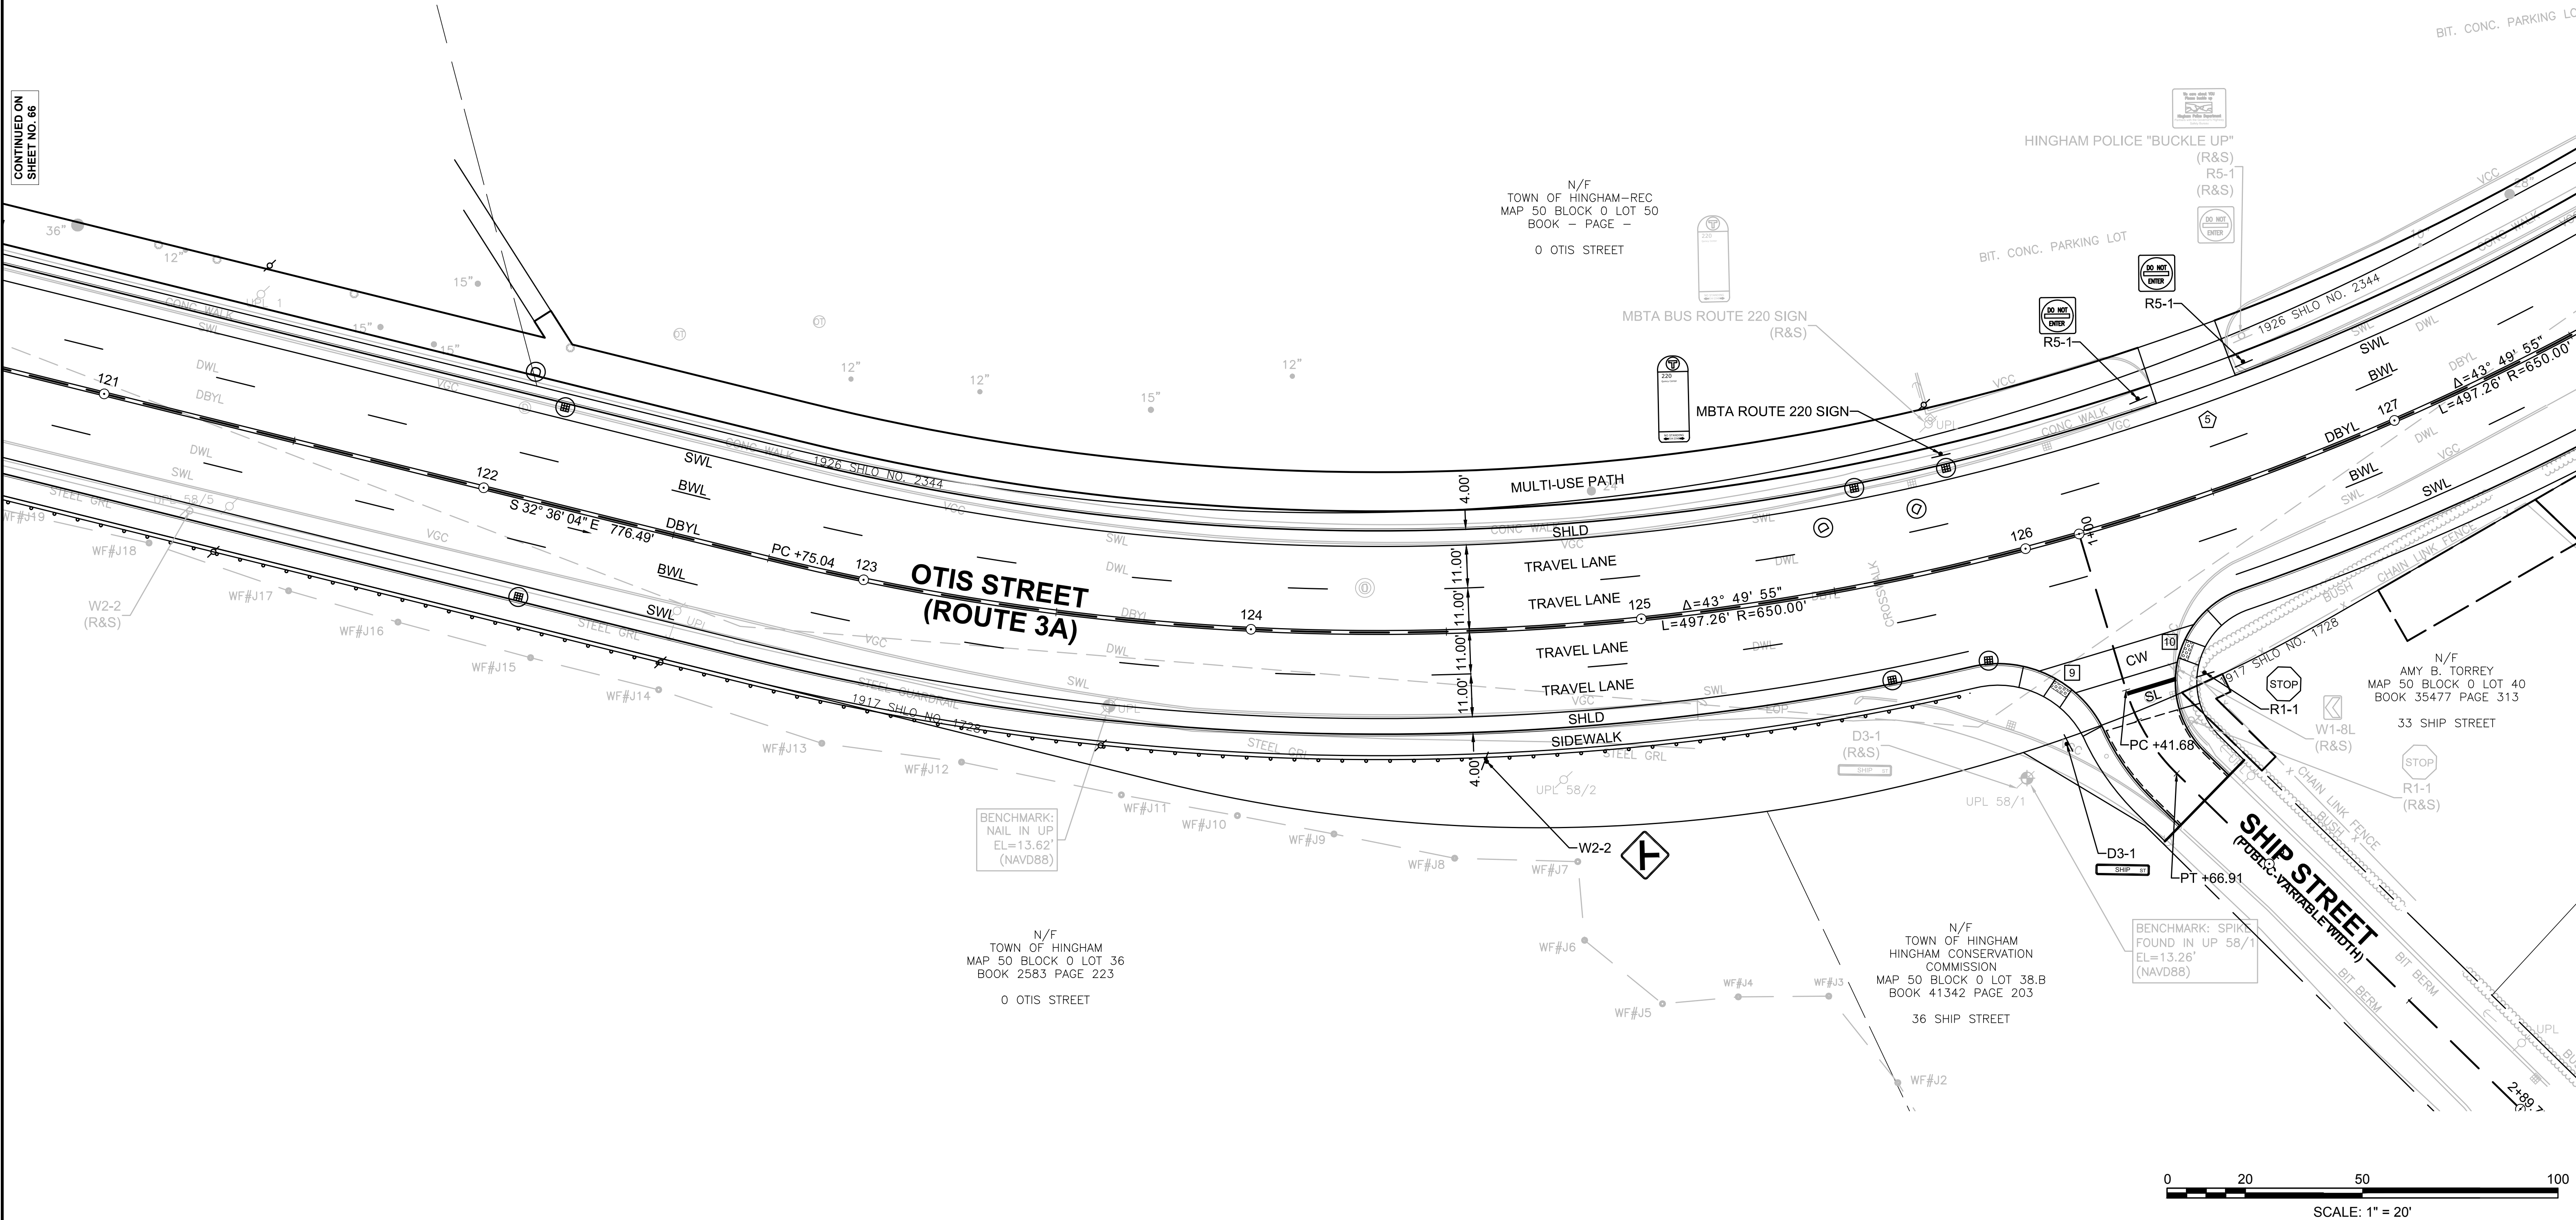


TOWN OF HINGHAM
ROUTE 3A

STATE	FED. AID PROJ. NO.	SHEET NO.	TOTAL SHEETS
MA	-	68	91
PROJECT FILE NO. 605168			

TRAFFIC SIGN & PAVEMENT MARKINGS

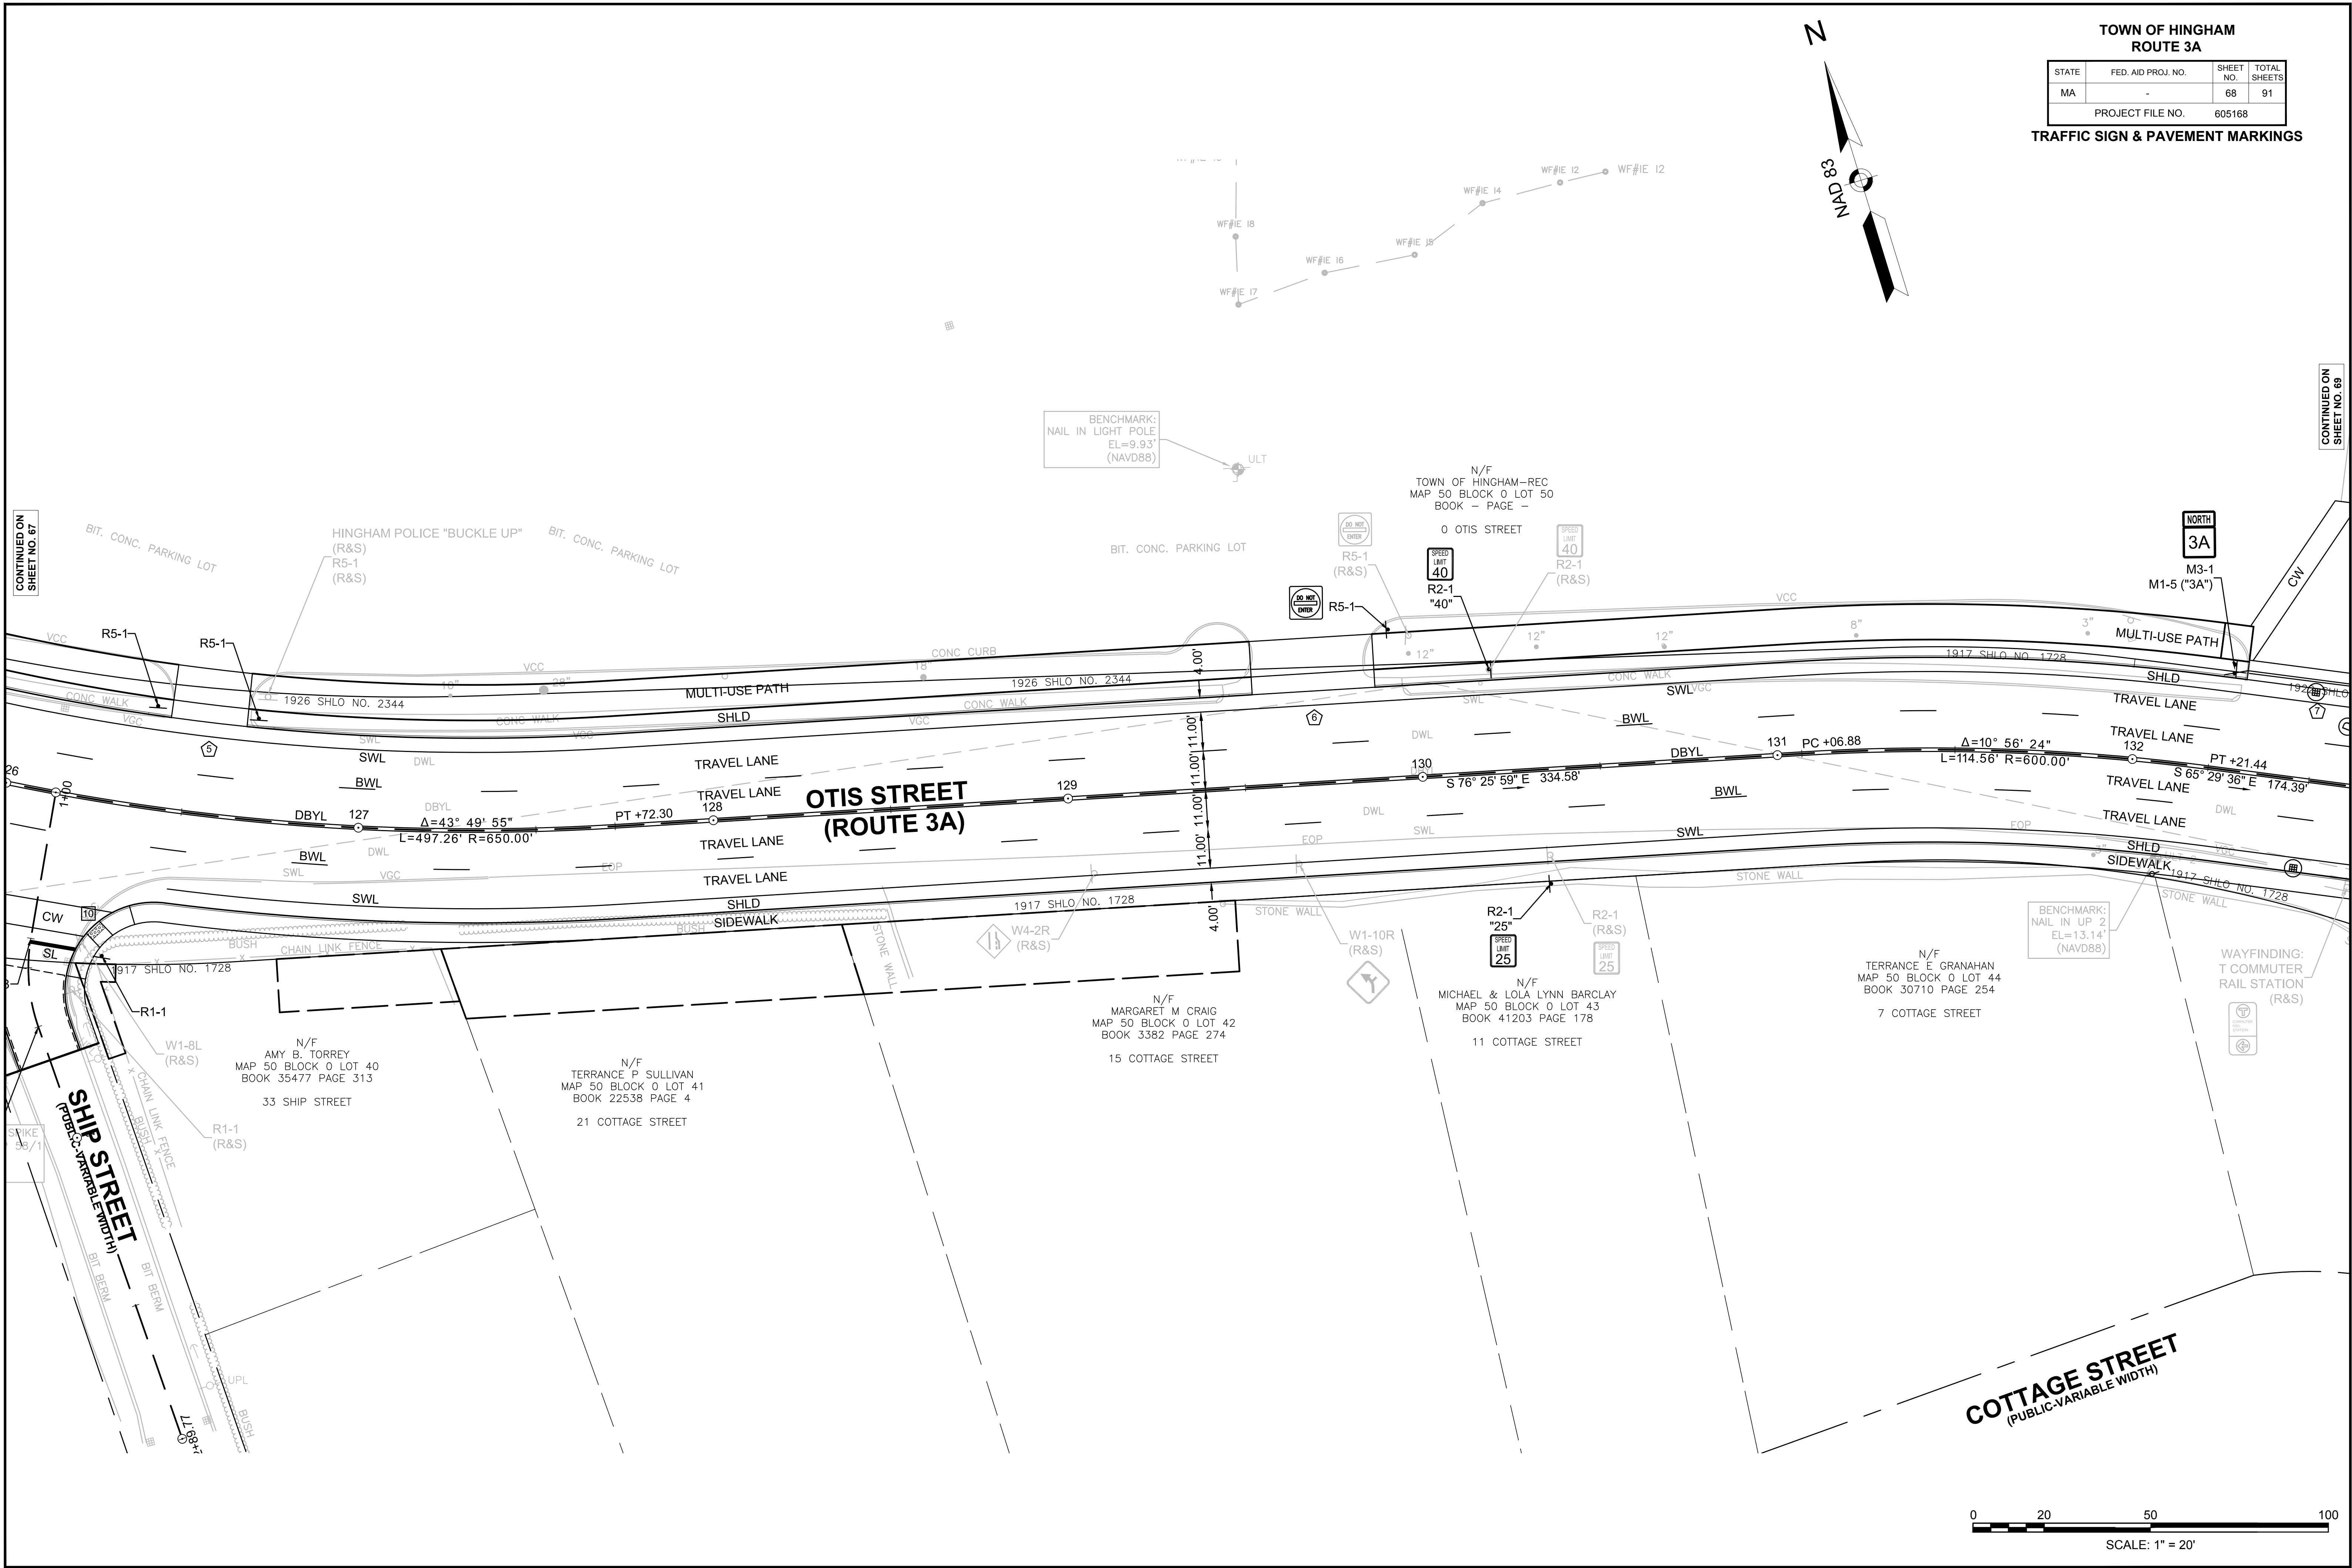

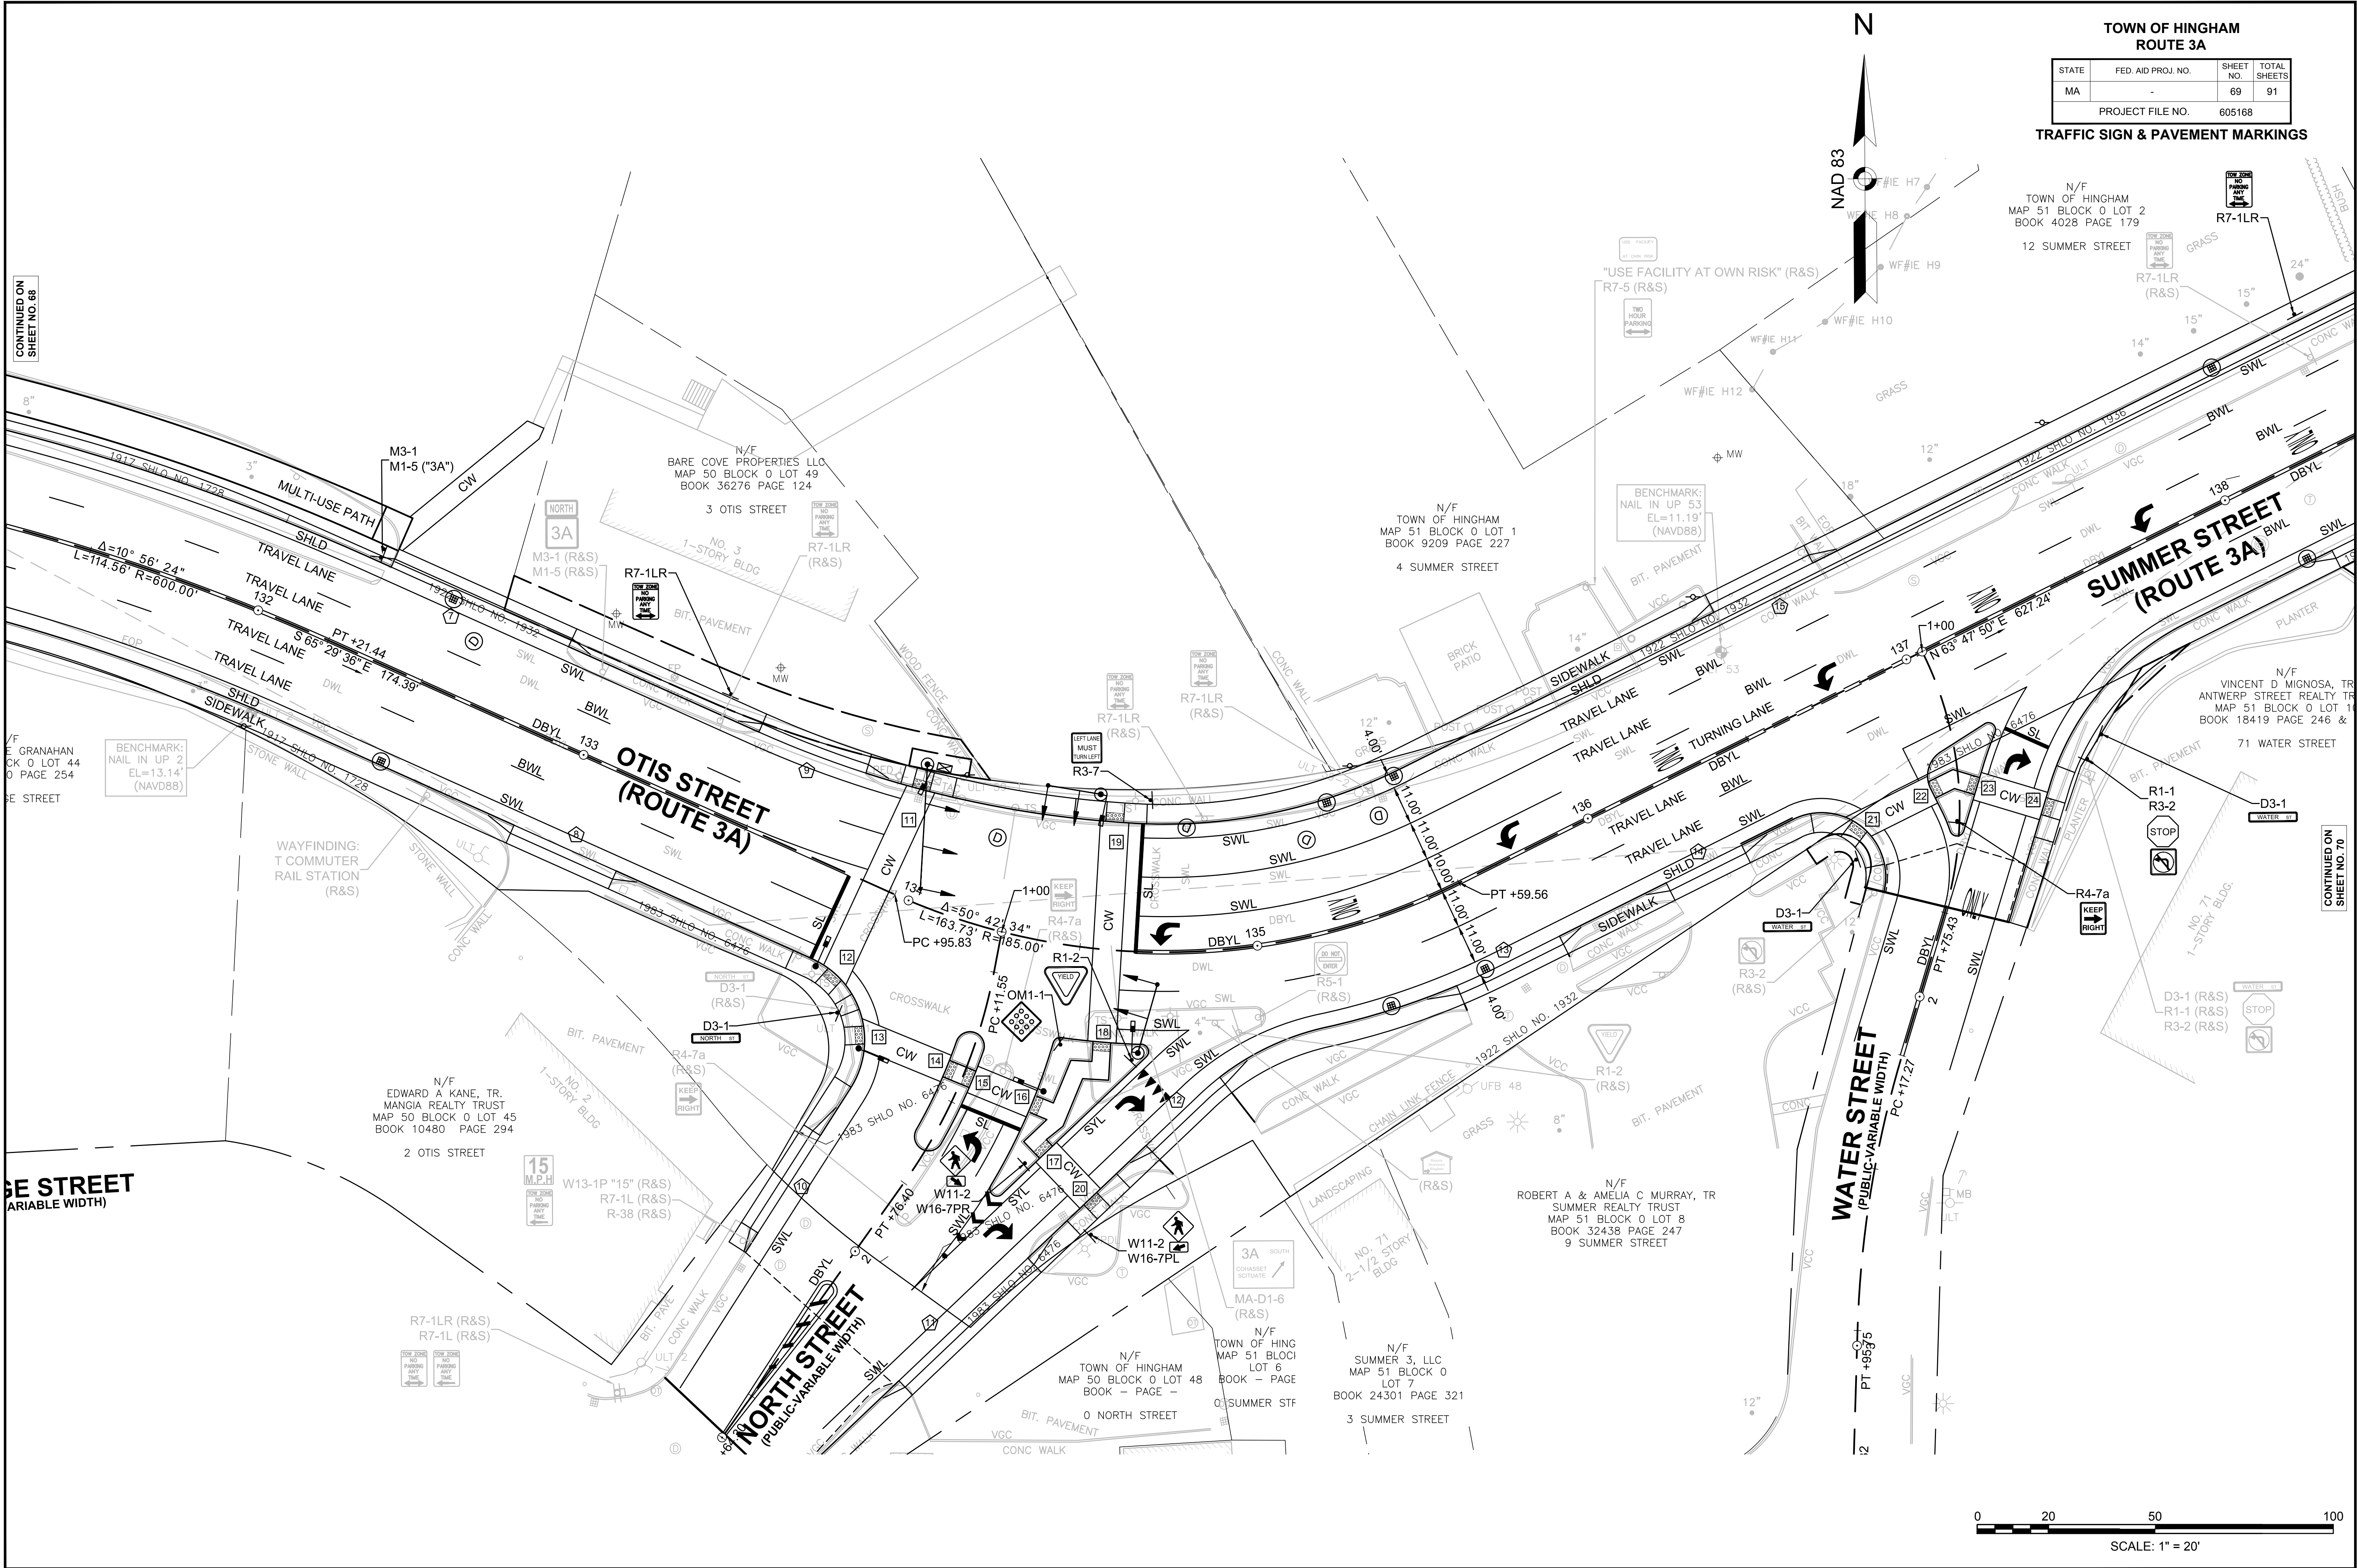

TOWN OF HINGHAM ROUTE 3A			
STATE	FED. AID PROJ. NO.	SHEET NO.	TOTAL SHEETS
MA	-	69	91
PROJECT FILE NO.		605168	

TRAFFIC SIGN & PAVEMENT MARKINGS

N/F
TOWN OF HINGHAM
MAP 51 BLOCK 0 LOT 2
BOOK 4028 PAGE 179

12 SUMMER STREET

R7-1LR
(R&S)

SUMMER STREET
(ROUTE 3A)

N/F
VINCENT D. MIGNOSA, TR
ANTWERP STREET REALTY TR
MAP 51 BLOCK 0 LOT 1
BOOK 18419 PAGE 246 &

71 WATER STREET

R1-1
R3-2
STOP

D3-1
R1-1 (R&S)
R3-2 (R&S)

WATER STREET
(PUBLIC-VARIABLE WIDTH)

N/F
ROBERT A & AMELIA C MURRAY, TR
SUMMER REALTY TRUST
MAP 51 BLOCK 0 LOT 8
BOOK 32438 PAGE 247
9 SUMMER STREET

N/F
SUMMER 3, LLC
MAP 51 BLOCK 0 LOT 7
BOOK 24301 PAGE 321
3 SUMMER STREET

N/F
TOWN OF HINGHAM
MAP 50 BLOCK 0 LOT 48
BOOK - PAGE -

0 NORTH STREET

W13-1P "15" (R&S)
R7-1L (R&S)
R-38 (R&S)


R7-1LR (R&S)
R7-1L (R&S)


N/F
EDWARD A. KANE, TR.
MANGIA REALTY TRUST
MAP 50 BLOCK 0 LOT 45
BOOK 10480 PAGE 294

2 OTIS STREET

CONTINUED ON
SHEET NO. 68


CONTINUED ON
SHEET NO. 70

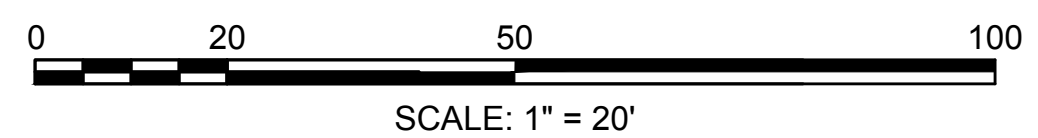

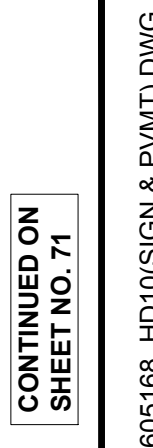

TOWN OF HINGHAM ROUTE 3A			
STATE	FED. AID PROJ. NO.	SHEET NO.	TOTAL SHEETS
MA	-	71	91
PROJECT FILE NO. 605168			


TRAFFIC SIGN & PAVEMENT MARKINGS

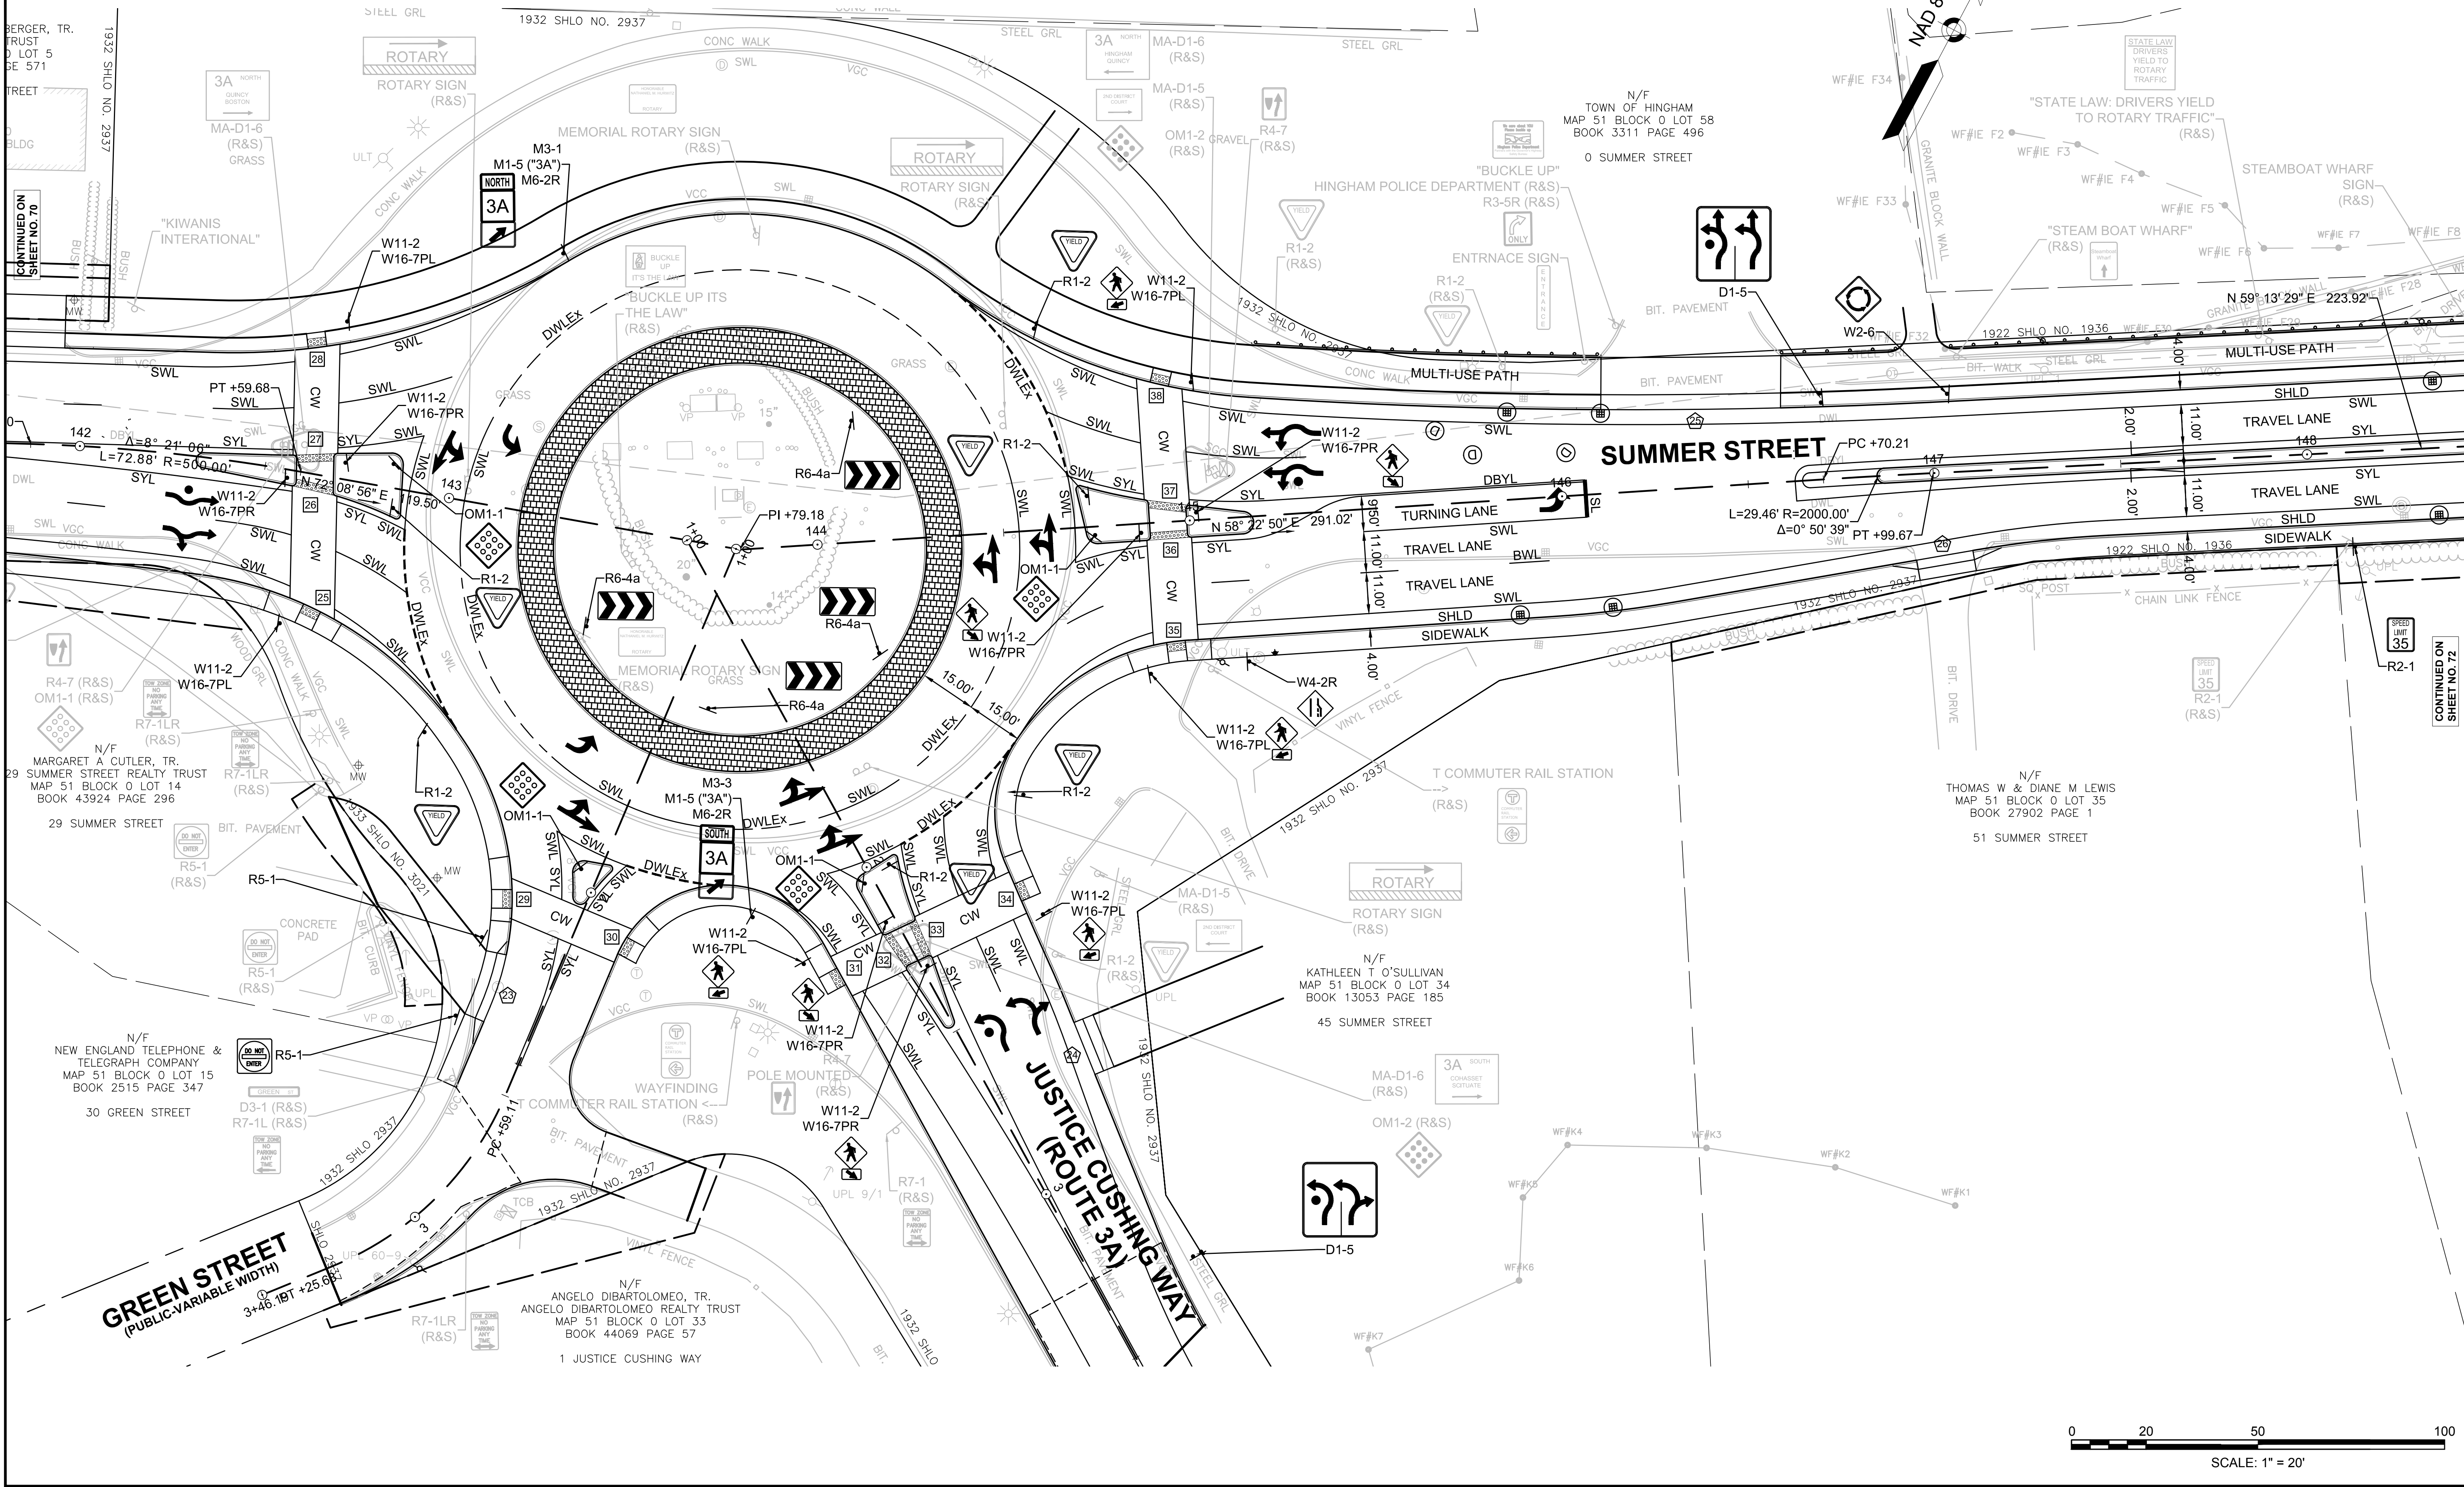

TOWN OF HINGHAM
ROUTE 3A

STATE	FED. AID PROJ. NO.	SHEET NO.	TOTAL SHEETS
MA	-	72	91
PROJECT FILE NO.		605168	

TRAFFIC SIGN & PAVEMENT MARKINGS

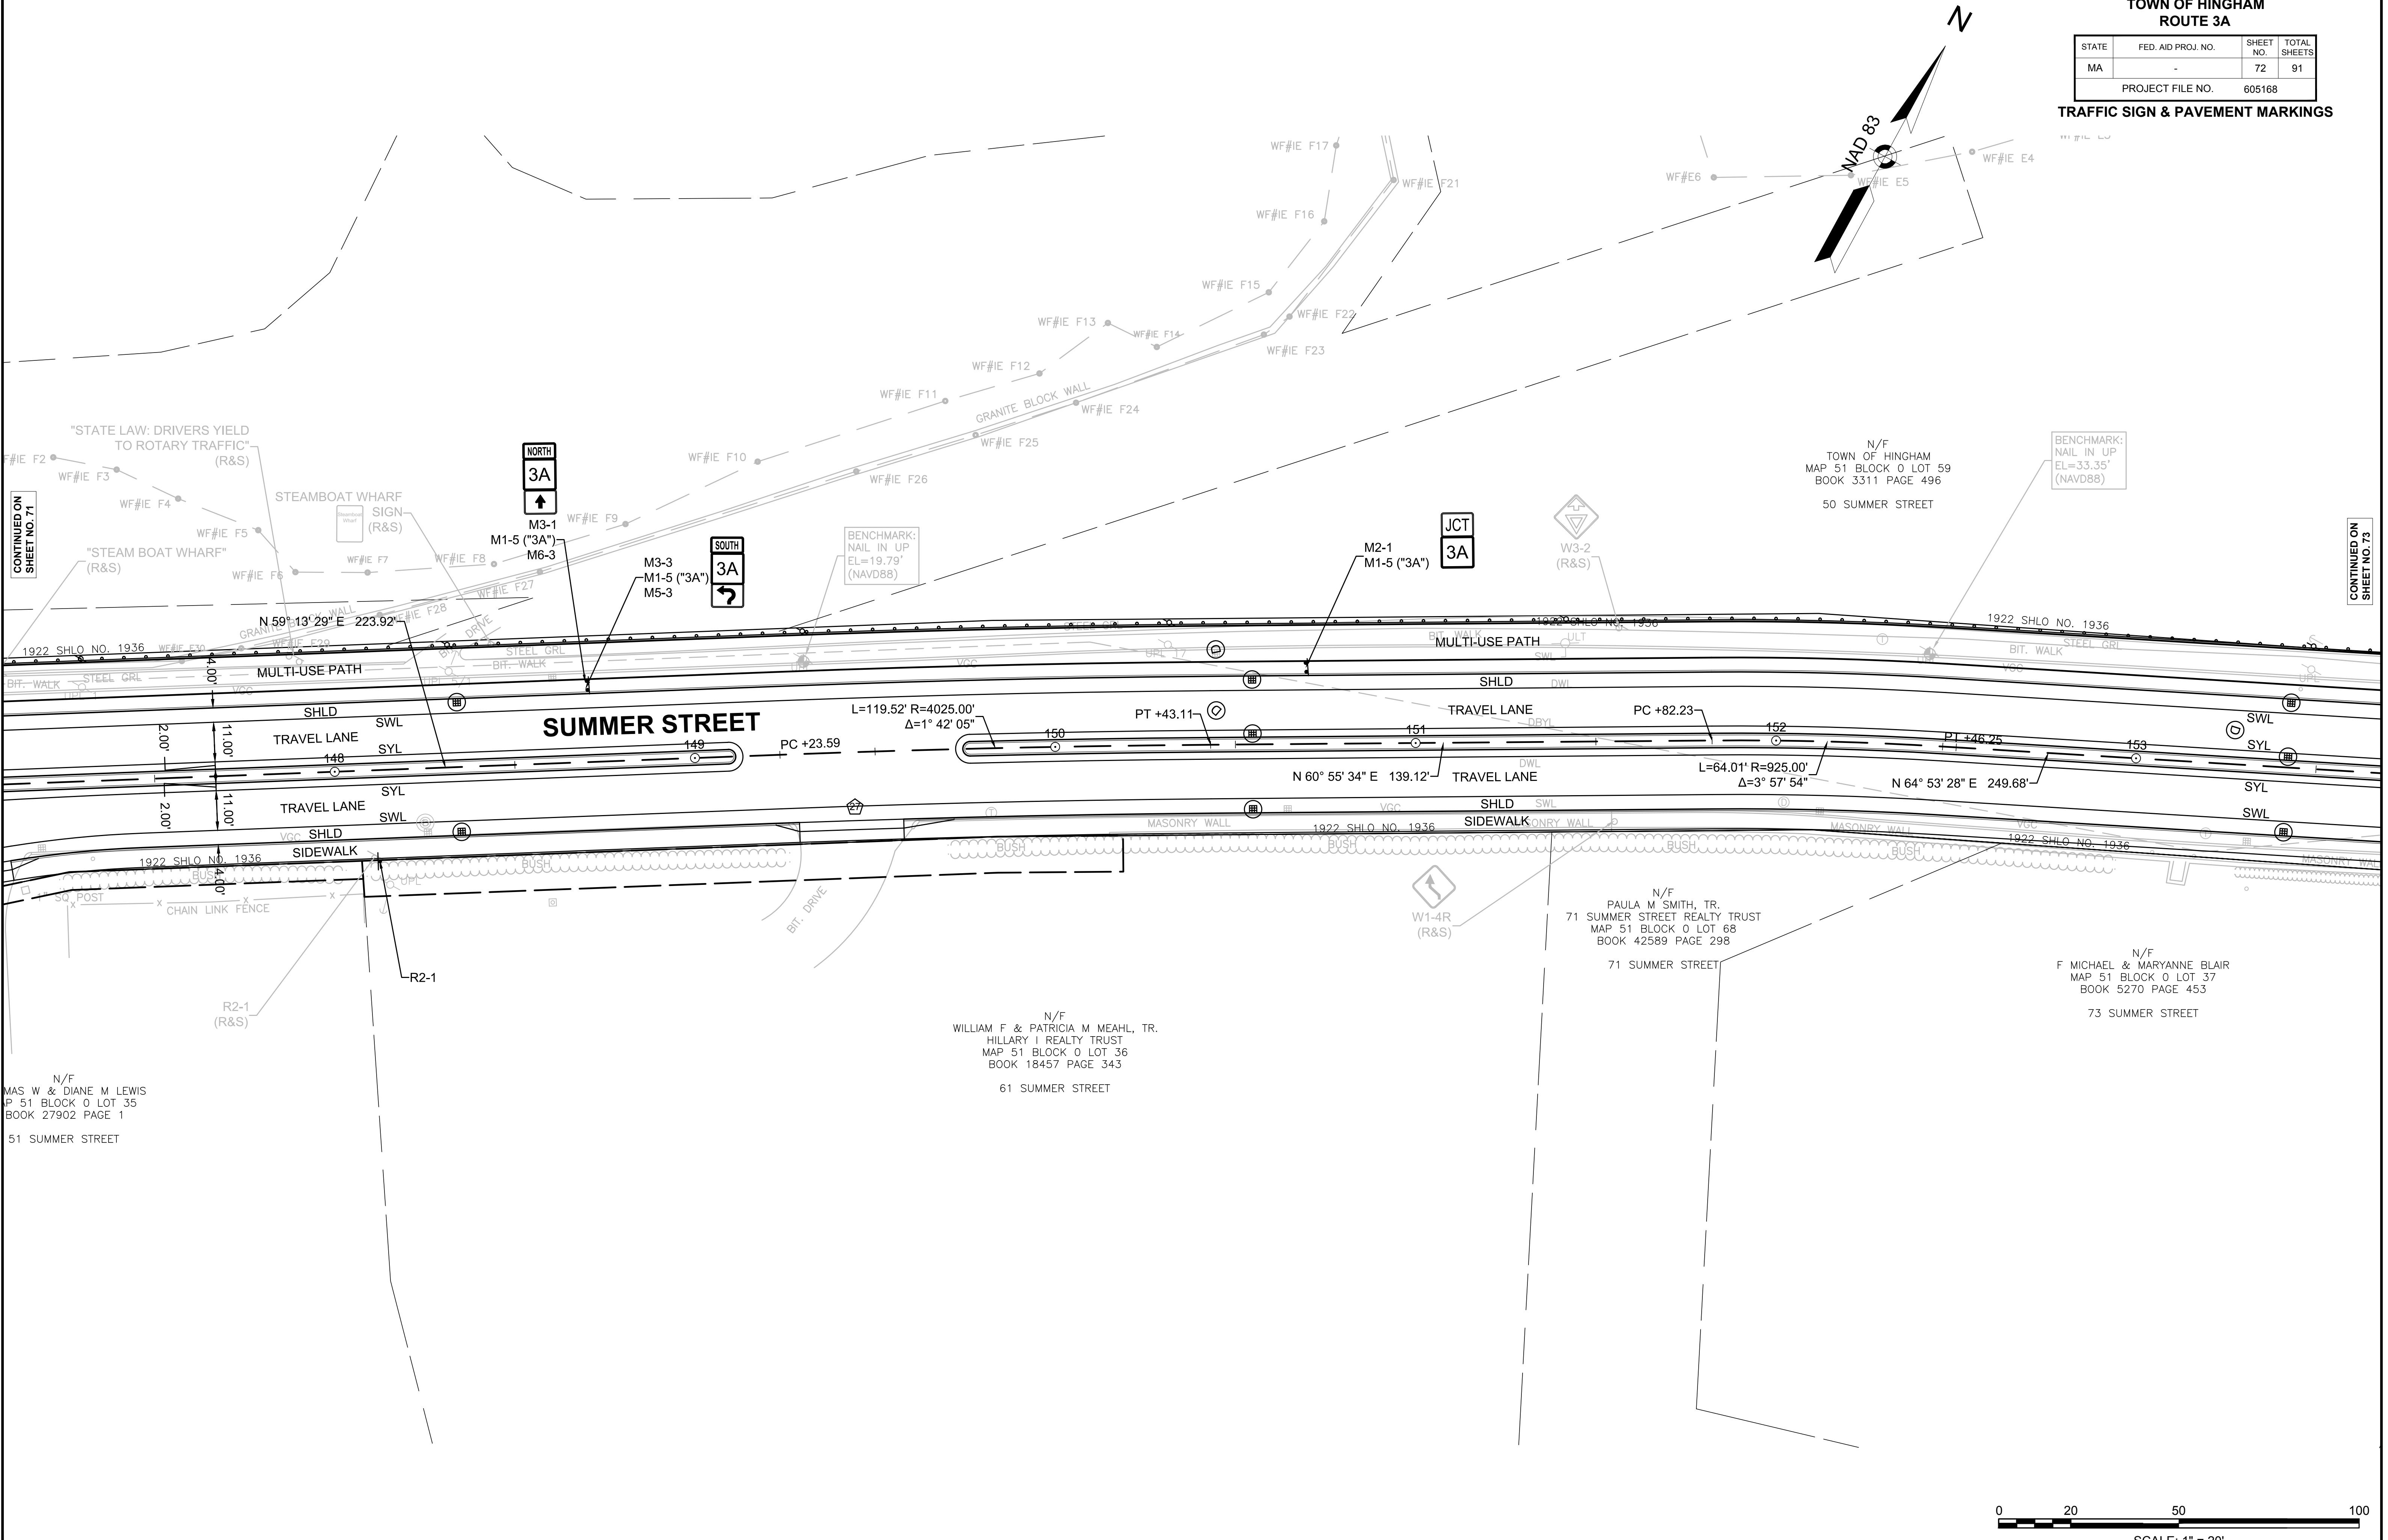




CONTINUED ON
SHEET NO. 71

CONTINUED ON
SHEET NO. 73

TOWN OF HINGHAM
ROUTE 3A

STATE	FED. AID PROJ. NO.	SHEET NO.	TOTAL SHEETS
MA	-	73	91
PROJECT FILE NO.		605168	

TRAFFIC SIGN & PAVEMENT MARKINGS

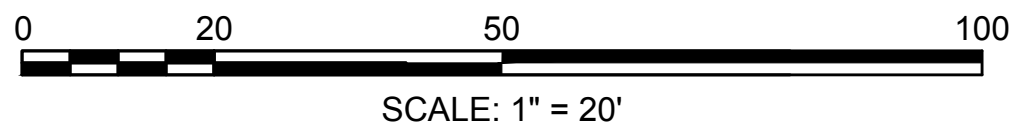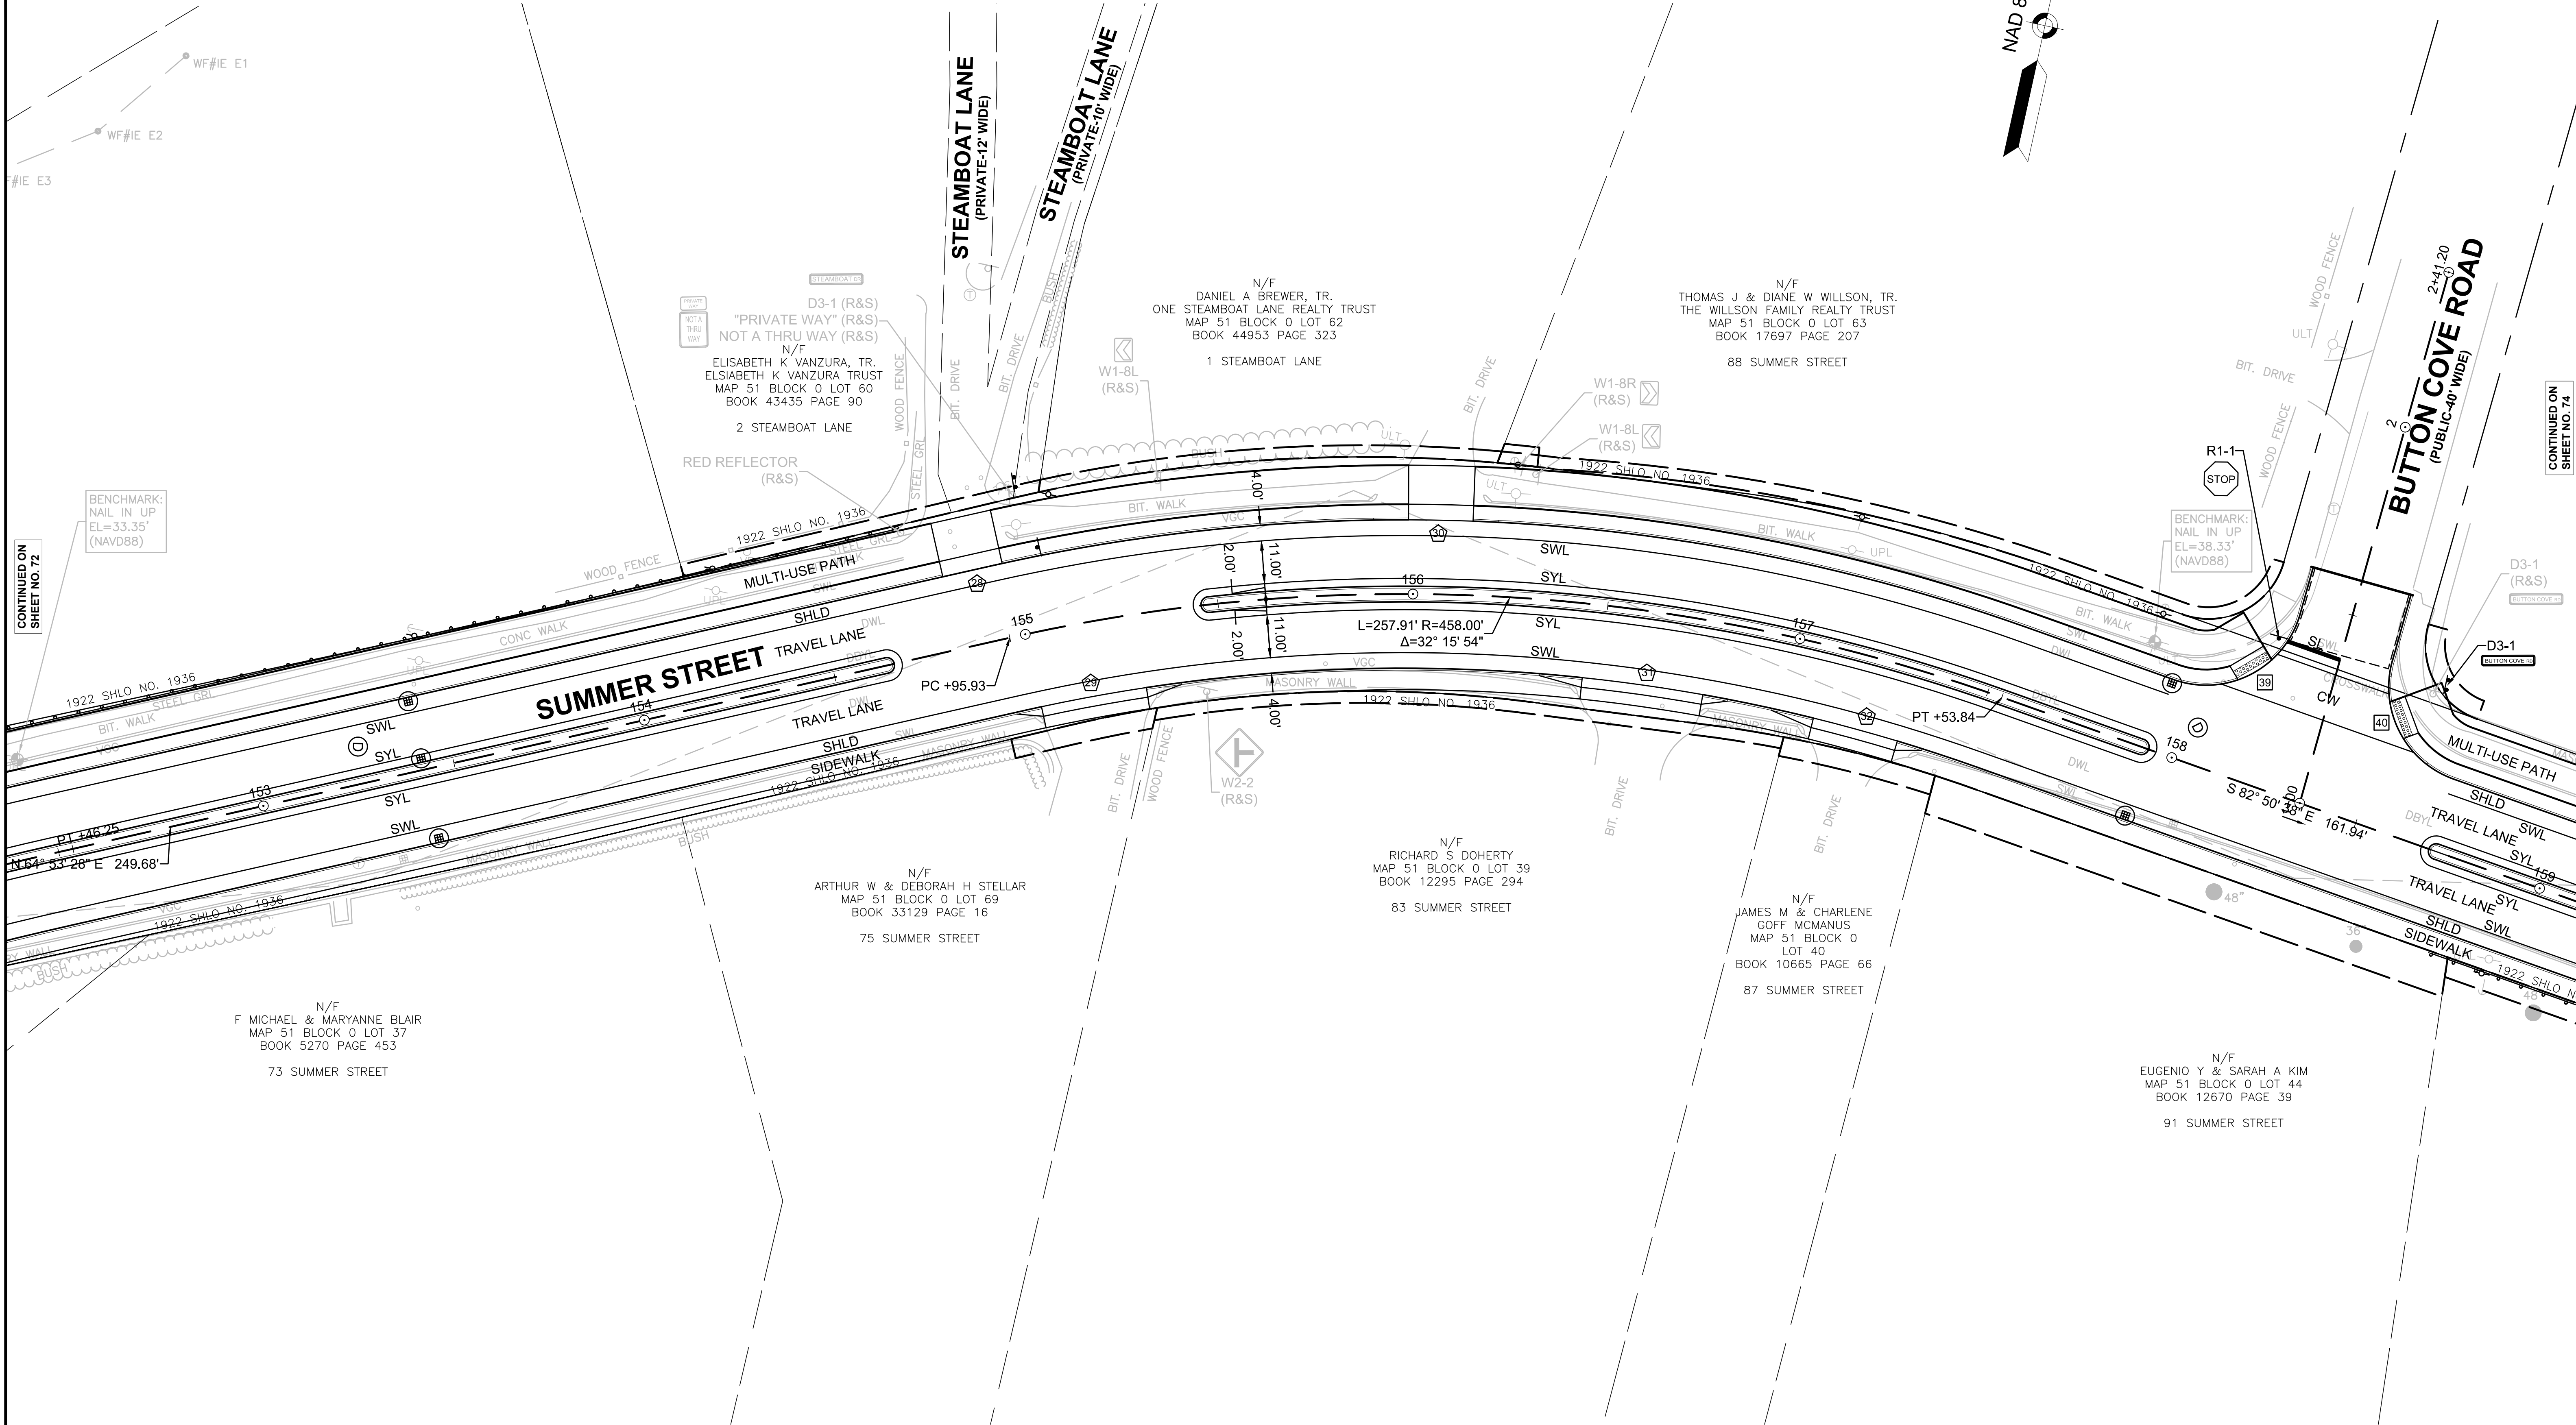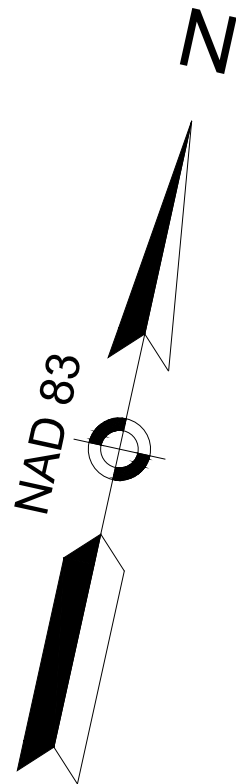



CONTINUED ON
SHEET NO. 72

CONTINUED ON
SHEET NO. 74

TOWN OF HINGHAM
ROUTE 3A


STATE	FED. AID PROJ. NO.	SHEET NO.	TOTAL SHEETS
MA	-	74	91
PROJECT FILE NO.		605168	


TRAFFIC SIGN & PAVEMENT MARKINGS

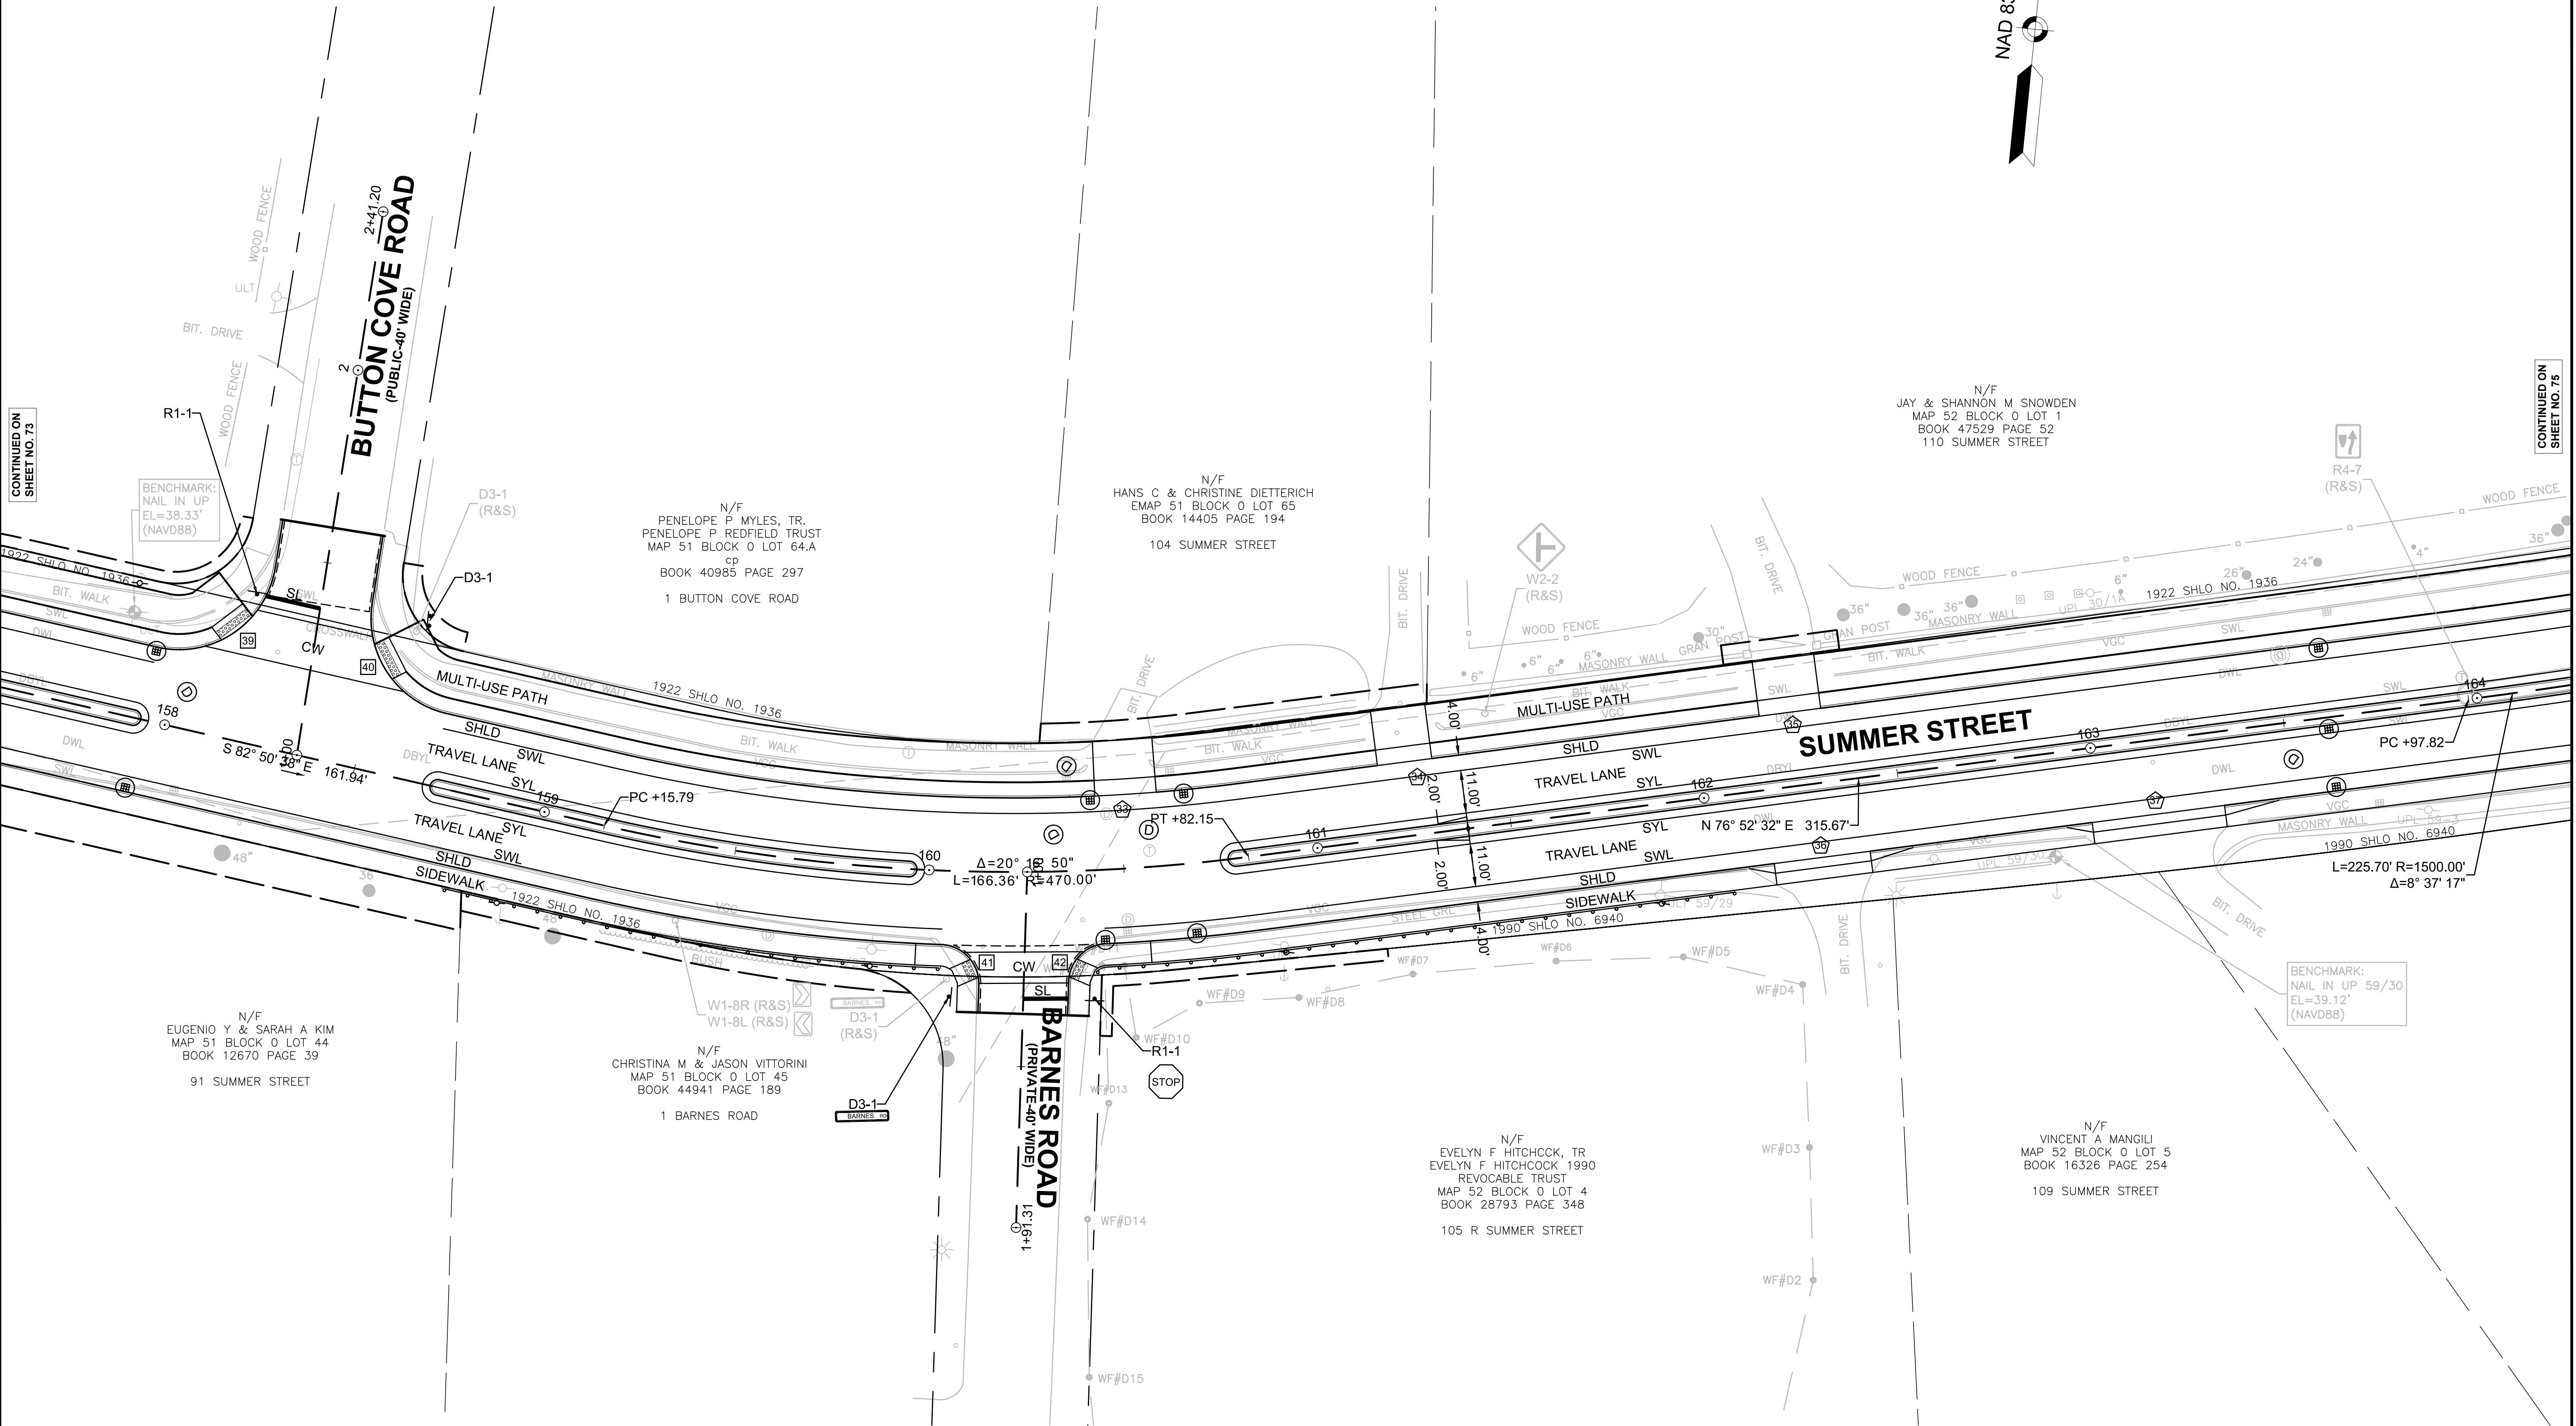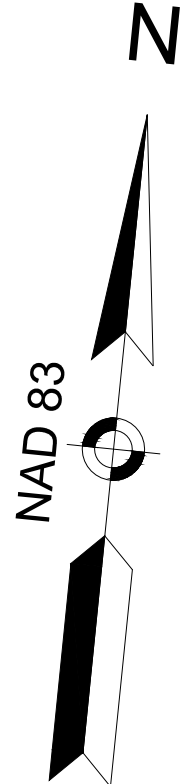

CONTINUED ON
SHEET NO. 73

CONTINUED ON
SHEET NO. 75

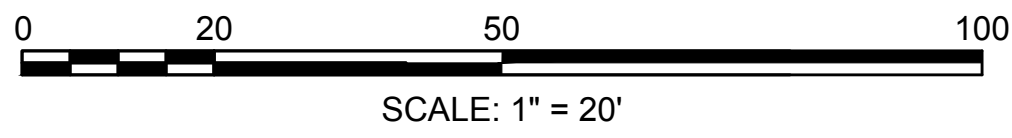

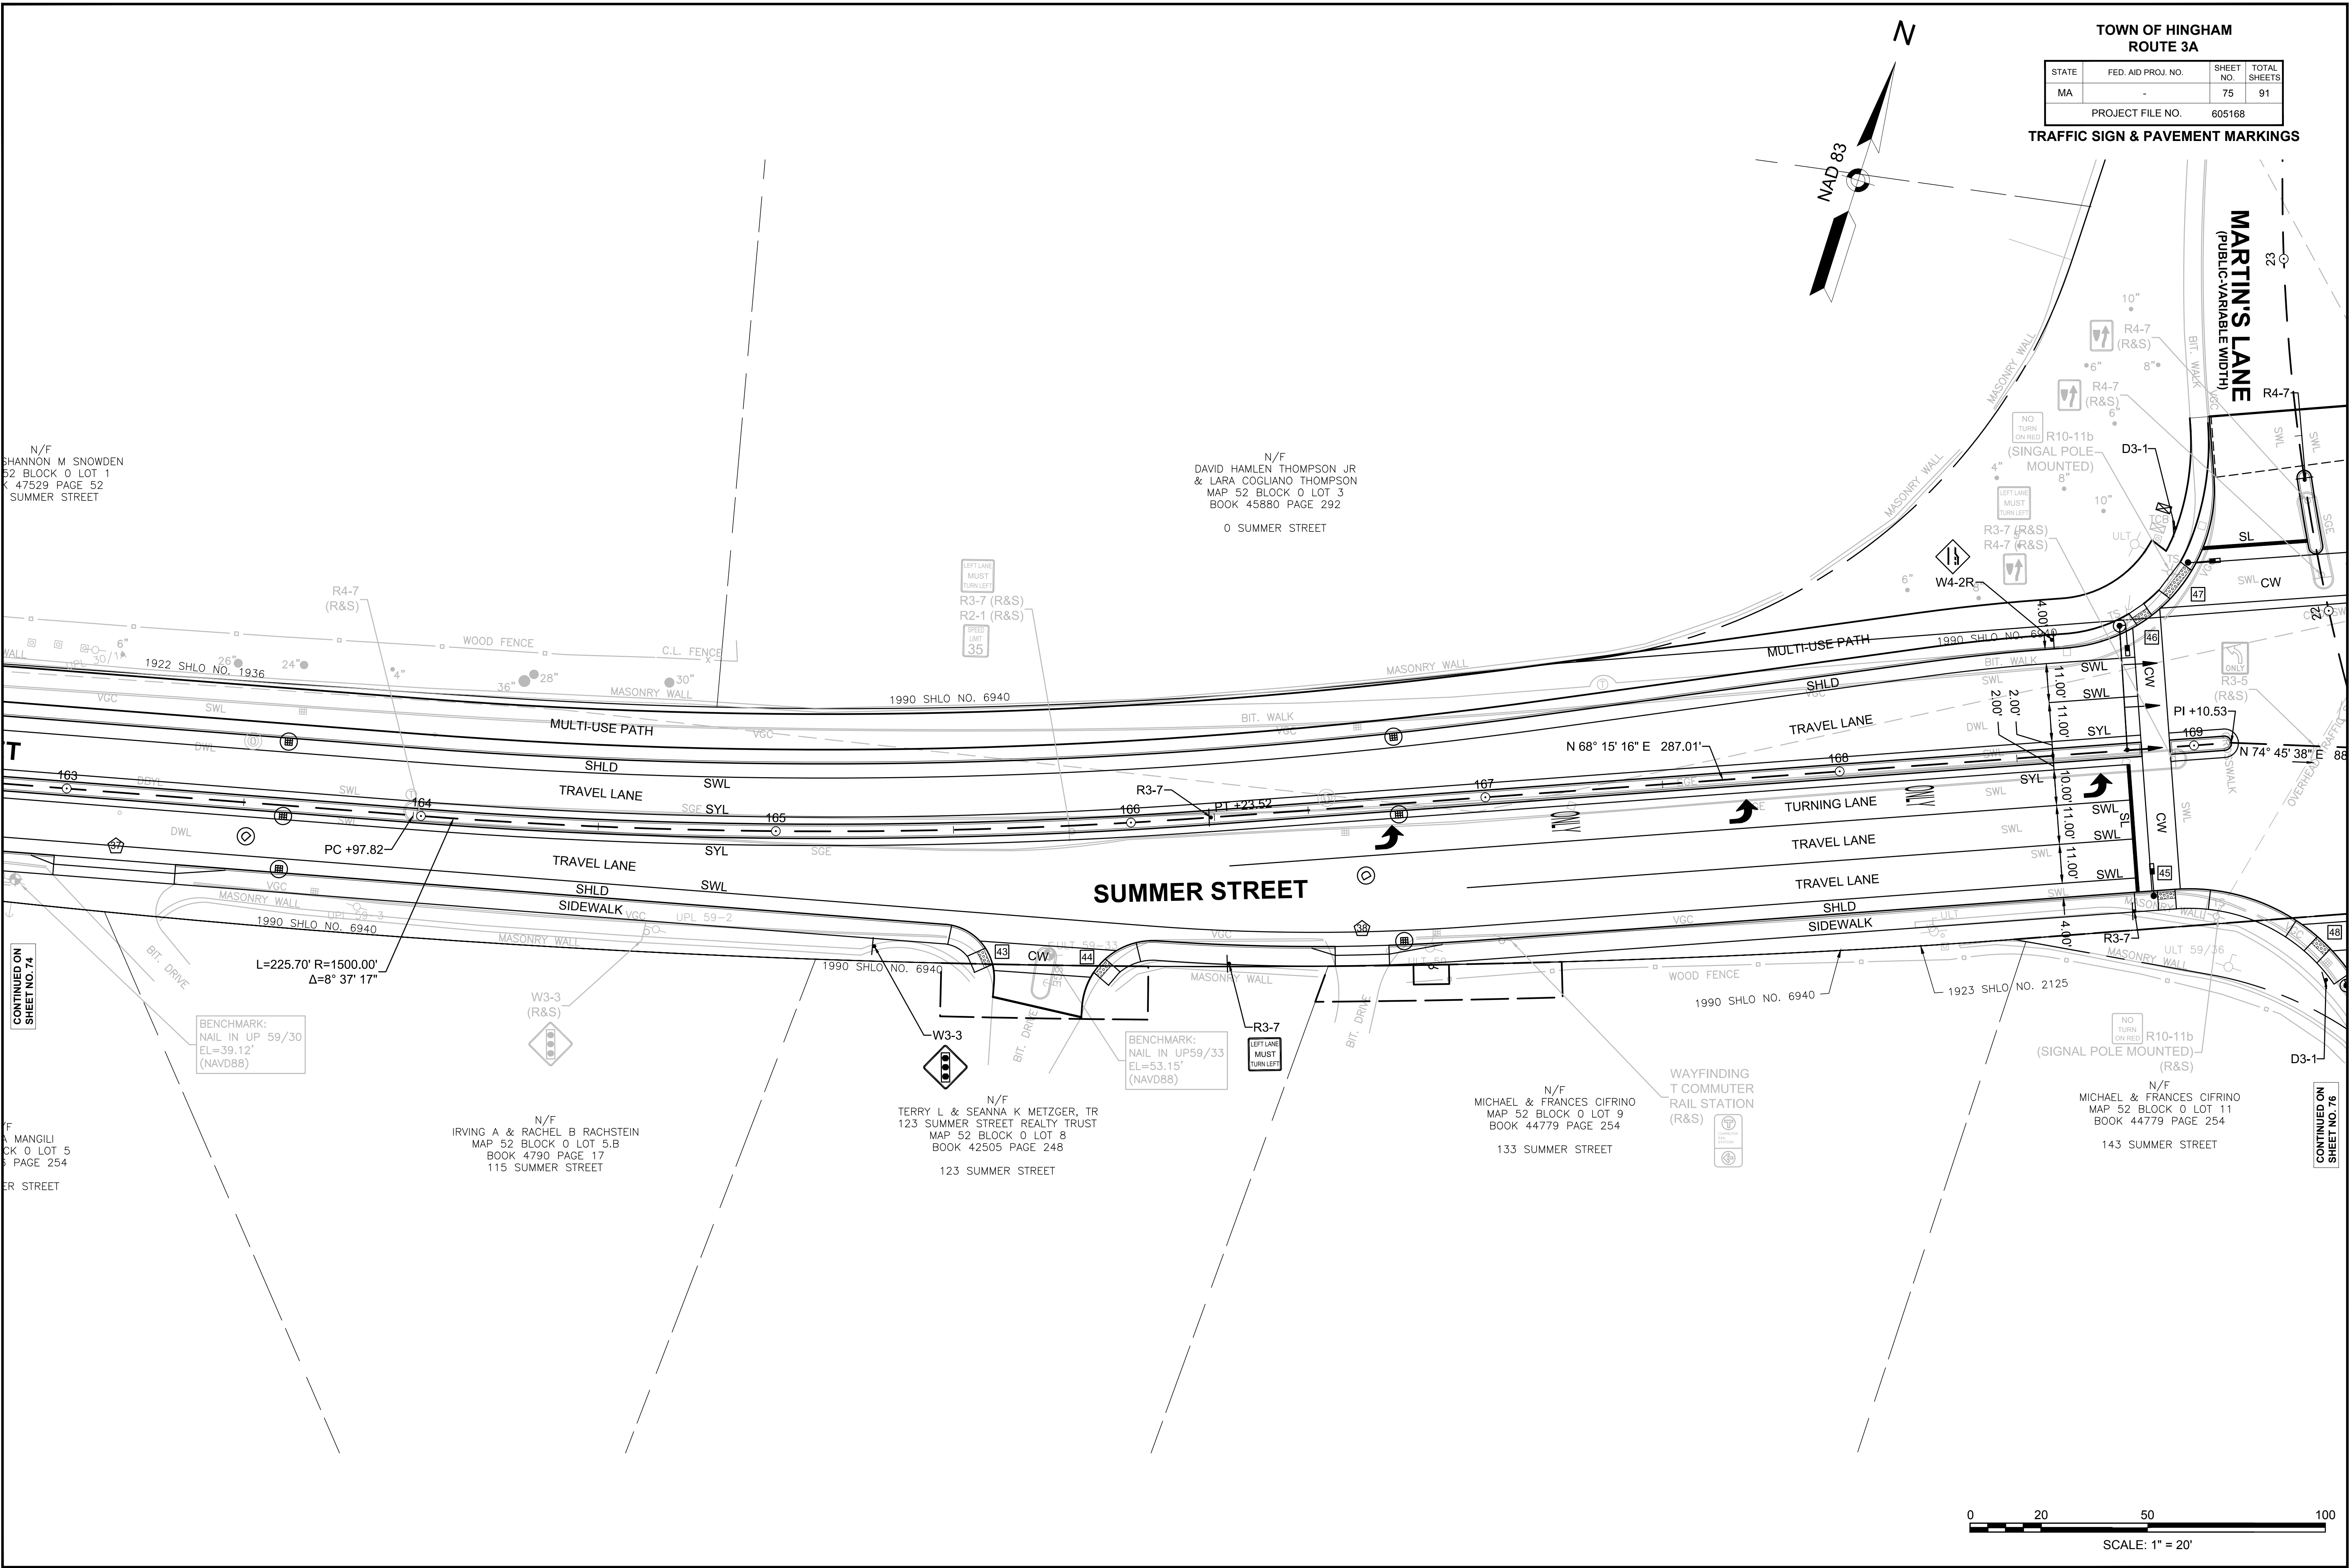

TOWN OF HINGHAM ROUTE 3A			
STATE	FED. AID PROJ. NO.	SHEET NO.	TOTAL SHEETS
MA	-	75	91
PROJECT FILE NO.		605168	

TRAFFIC SIGN & PAVEMENT MARKINGS

MARTIN'S LANE
(PUBLIC-VARIABLE WIDTH)

CONTINUED ON
SHEET NO. 76

CONTINUED ON
SHEET NO. 74

N/F
SHANNON M. SNOWDEN
52 BLOCK 0 LOT 1
K 47529 PAGE 52
SUMMER STREET

N/F
DAVID HAMLEN THOMPSON JR
& LARA COGLIANO THOMPSON
MAP 52 BLOCK 0 LOT 3
BOOK 45880 PAGE 292
0 SUMMER STREET

BENCHMARK:
NAIL IN UP 59/30
EL=39.12'
(NAVD88)


BENCHMARK:
NAIL IN UP59/33
EL=53.15'
(NAVD88)

N/F
TERRY L & SEANNA K METZGER, TR
123 SUMMER STREET REALTY TRUST
MAP 52 BLOCK 0 LOT 8
BOOK 42505 PAGE 248
123 SUMMER STREET

N/F
MICHAEL & FRANCES CIFRINO
MAP 52 BLOCK 0 LOT 9
BOOK 44779 PAGE 254
133 SUMMER STREET

N/F
MICHAEL & FRANCES CIFRINO
MAP 52 BLOCK 0 LOT 11
BOOK 44779 PAGE 254
143 SUMMER STREET


N/F
IRVING A & RACHEL B RACHSTEIN
MAP 52 BLOCK 0 LOT 5 B
BOOK 4790 PAGE 17
115 SUMMER STREET

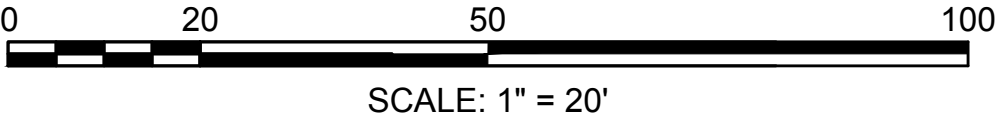


TOWN OF HINGHAM
ROUTE 3A

STATE	FED. AID PROJ. NO.	SHEET NO.	TOTAL SHEETS
MA	-	76	91
PROJECT FILE NO. 605168			



TRAFFIC SIGN & PAVEMENT MARKINGS

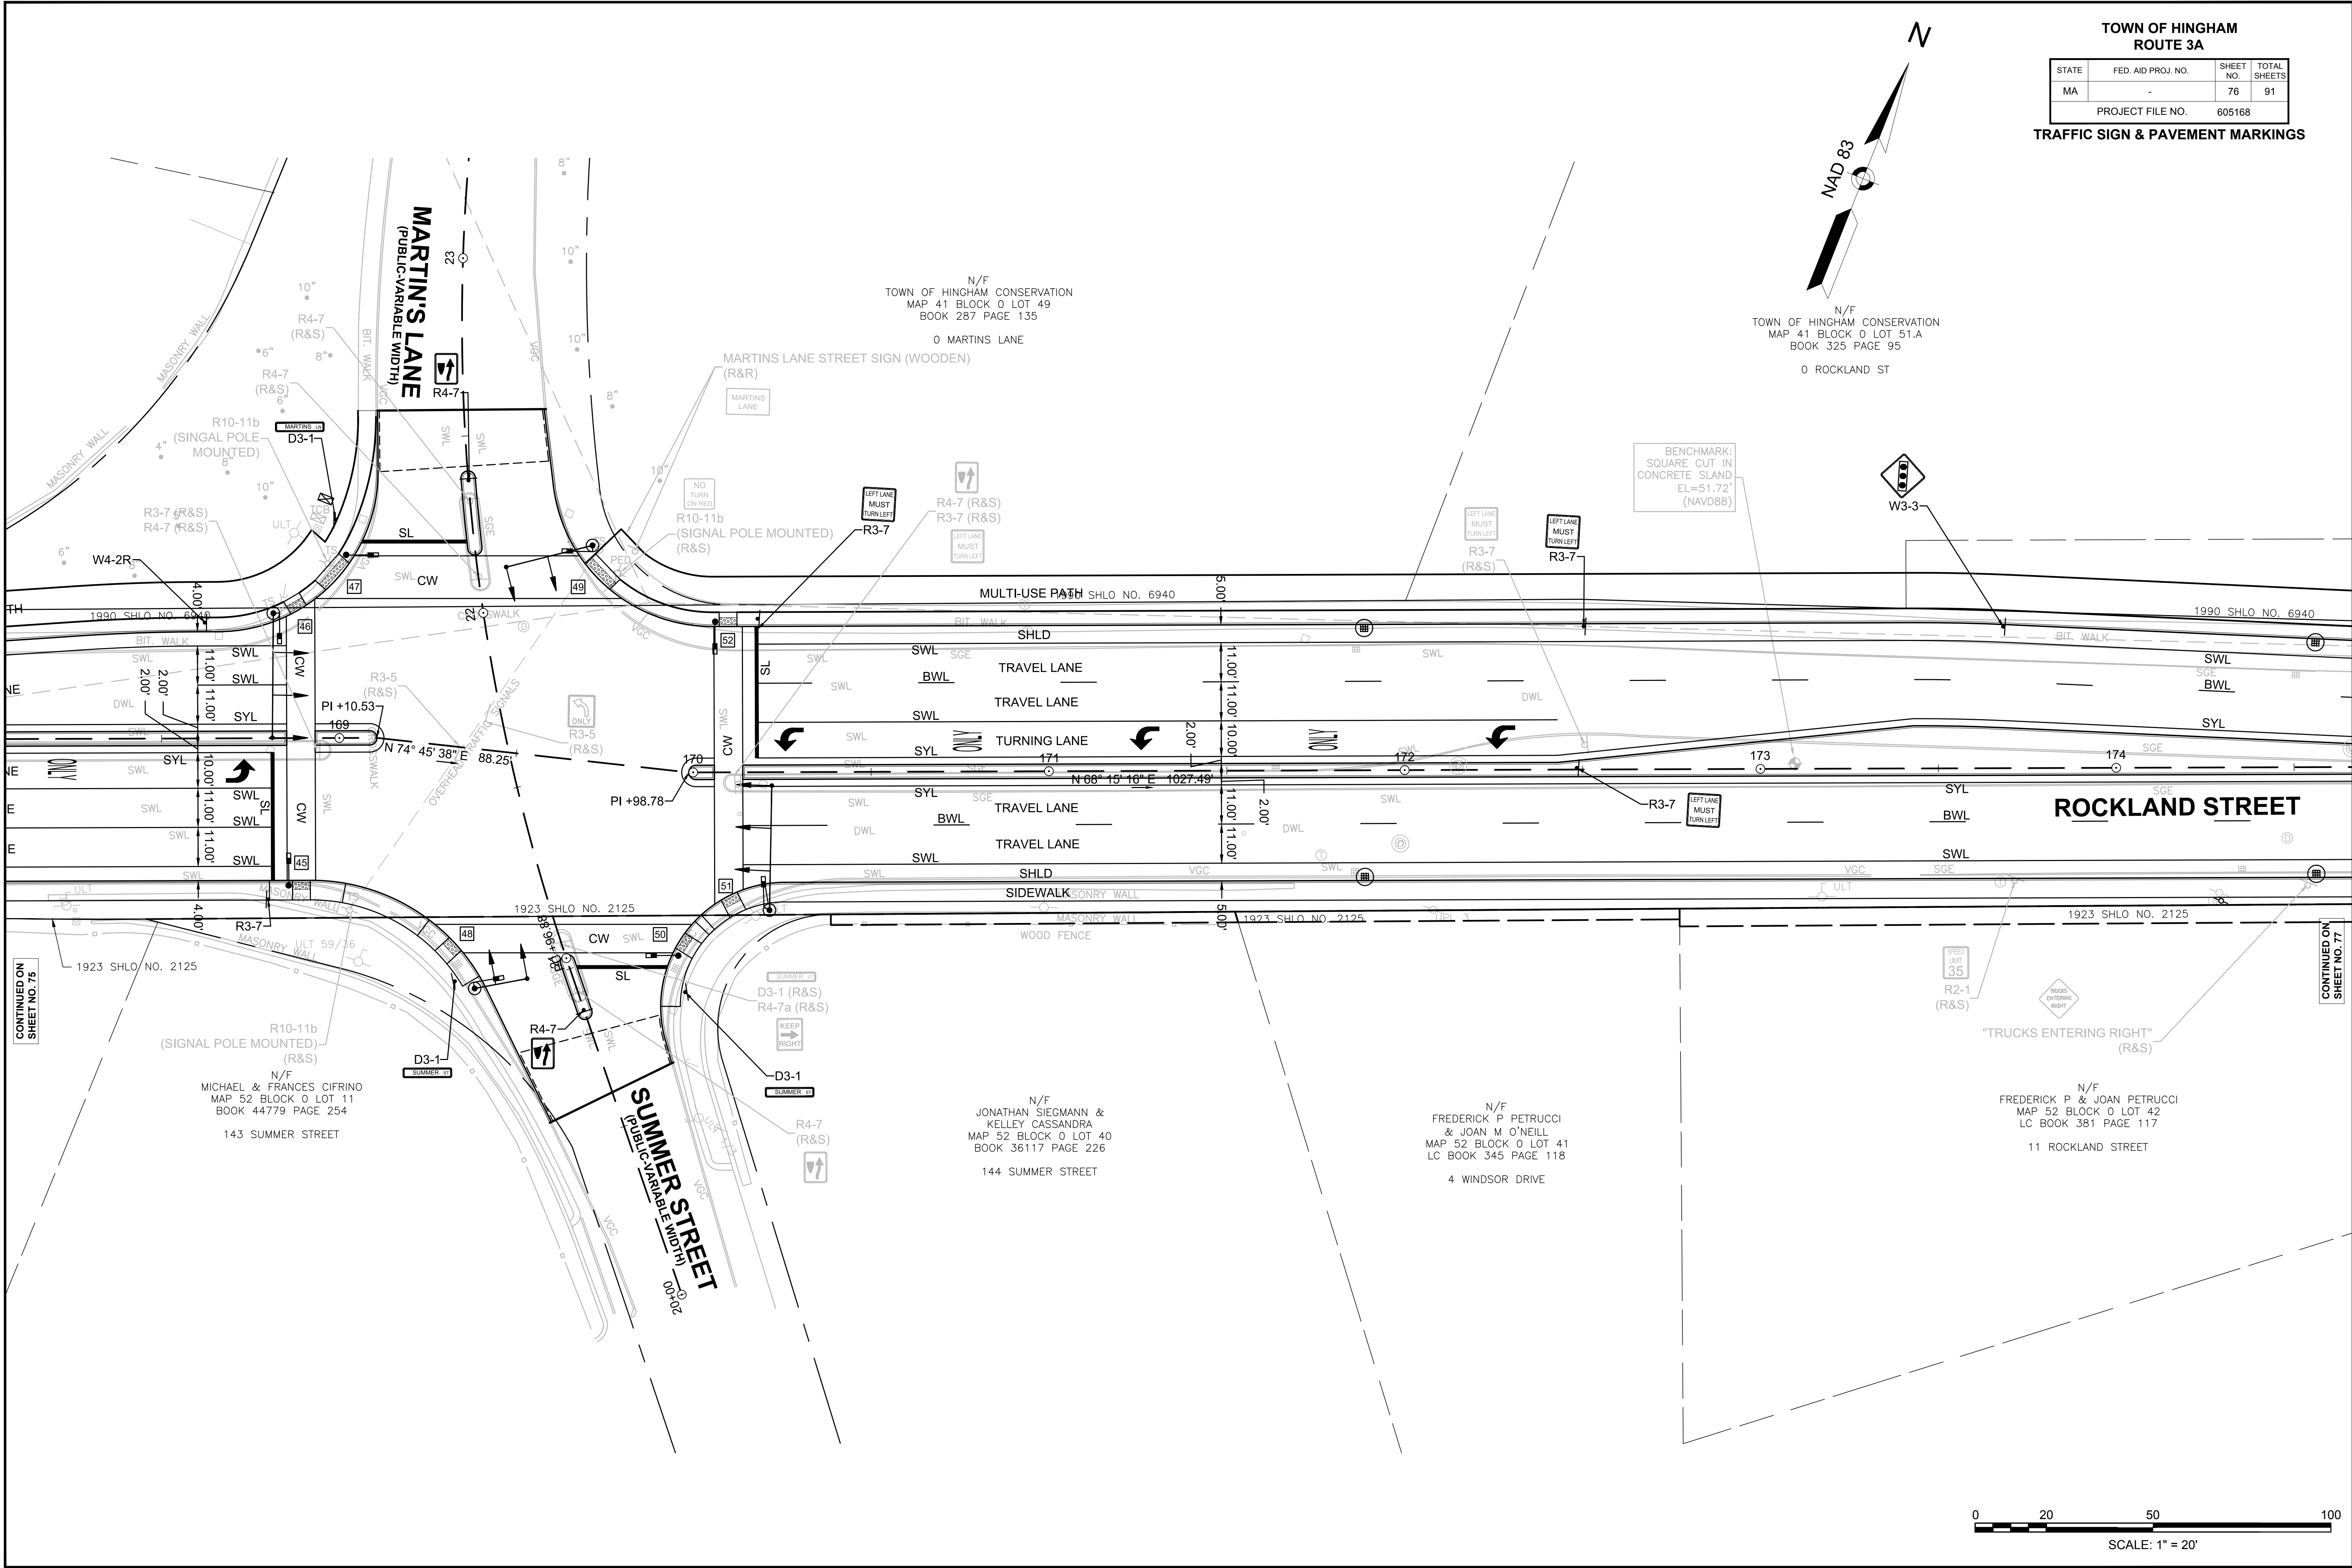

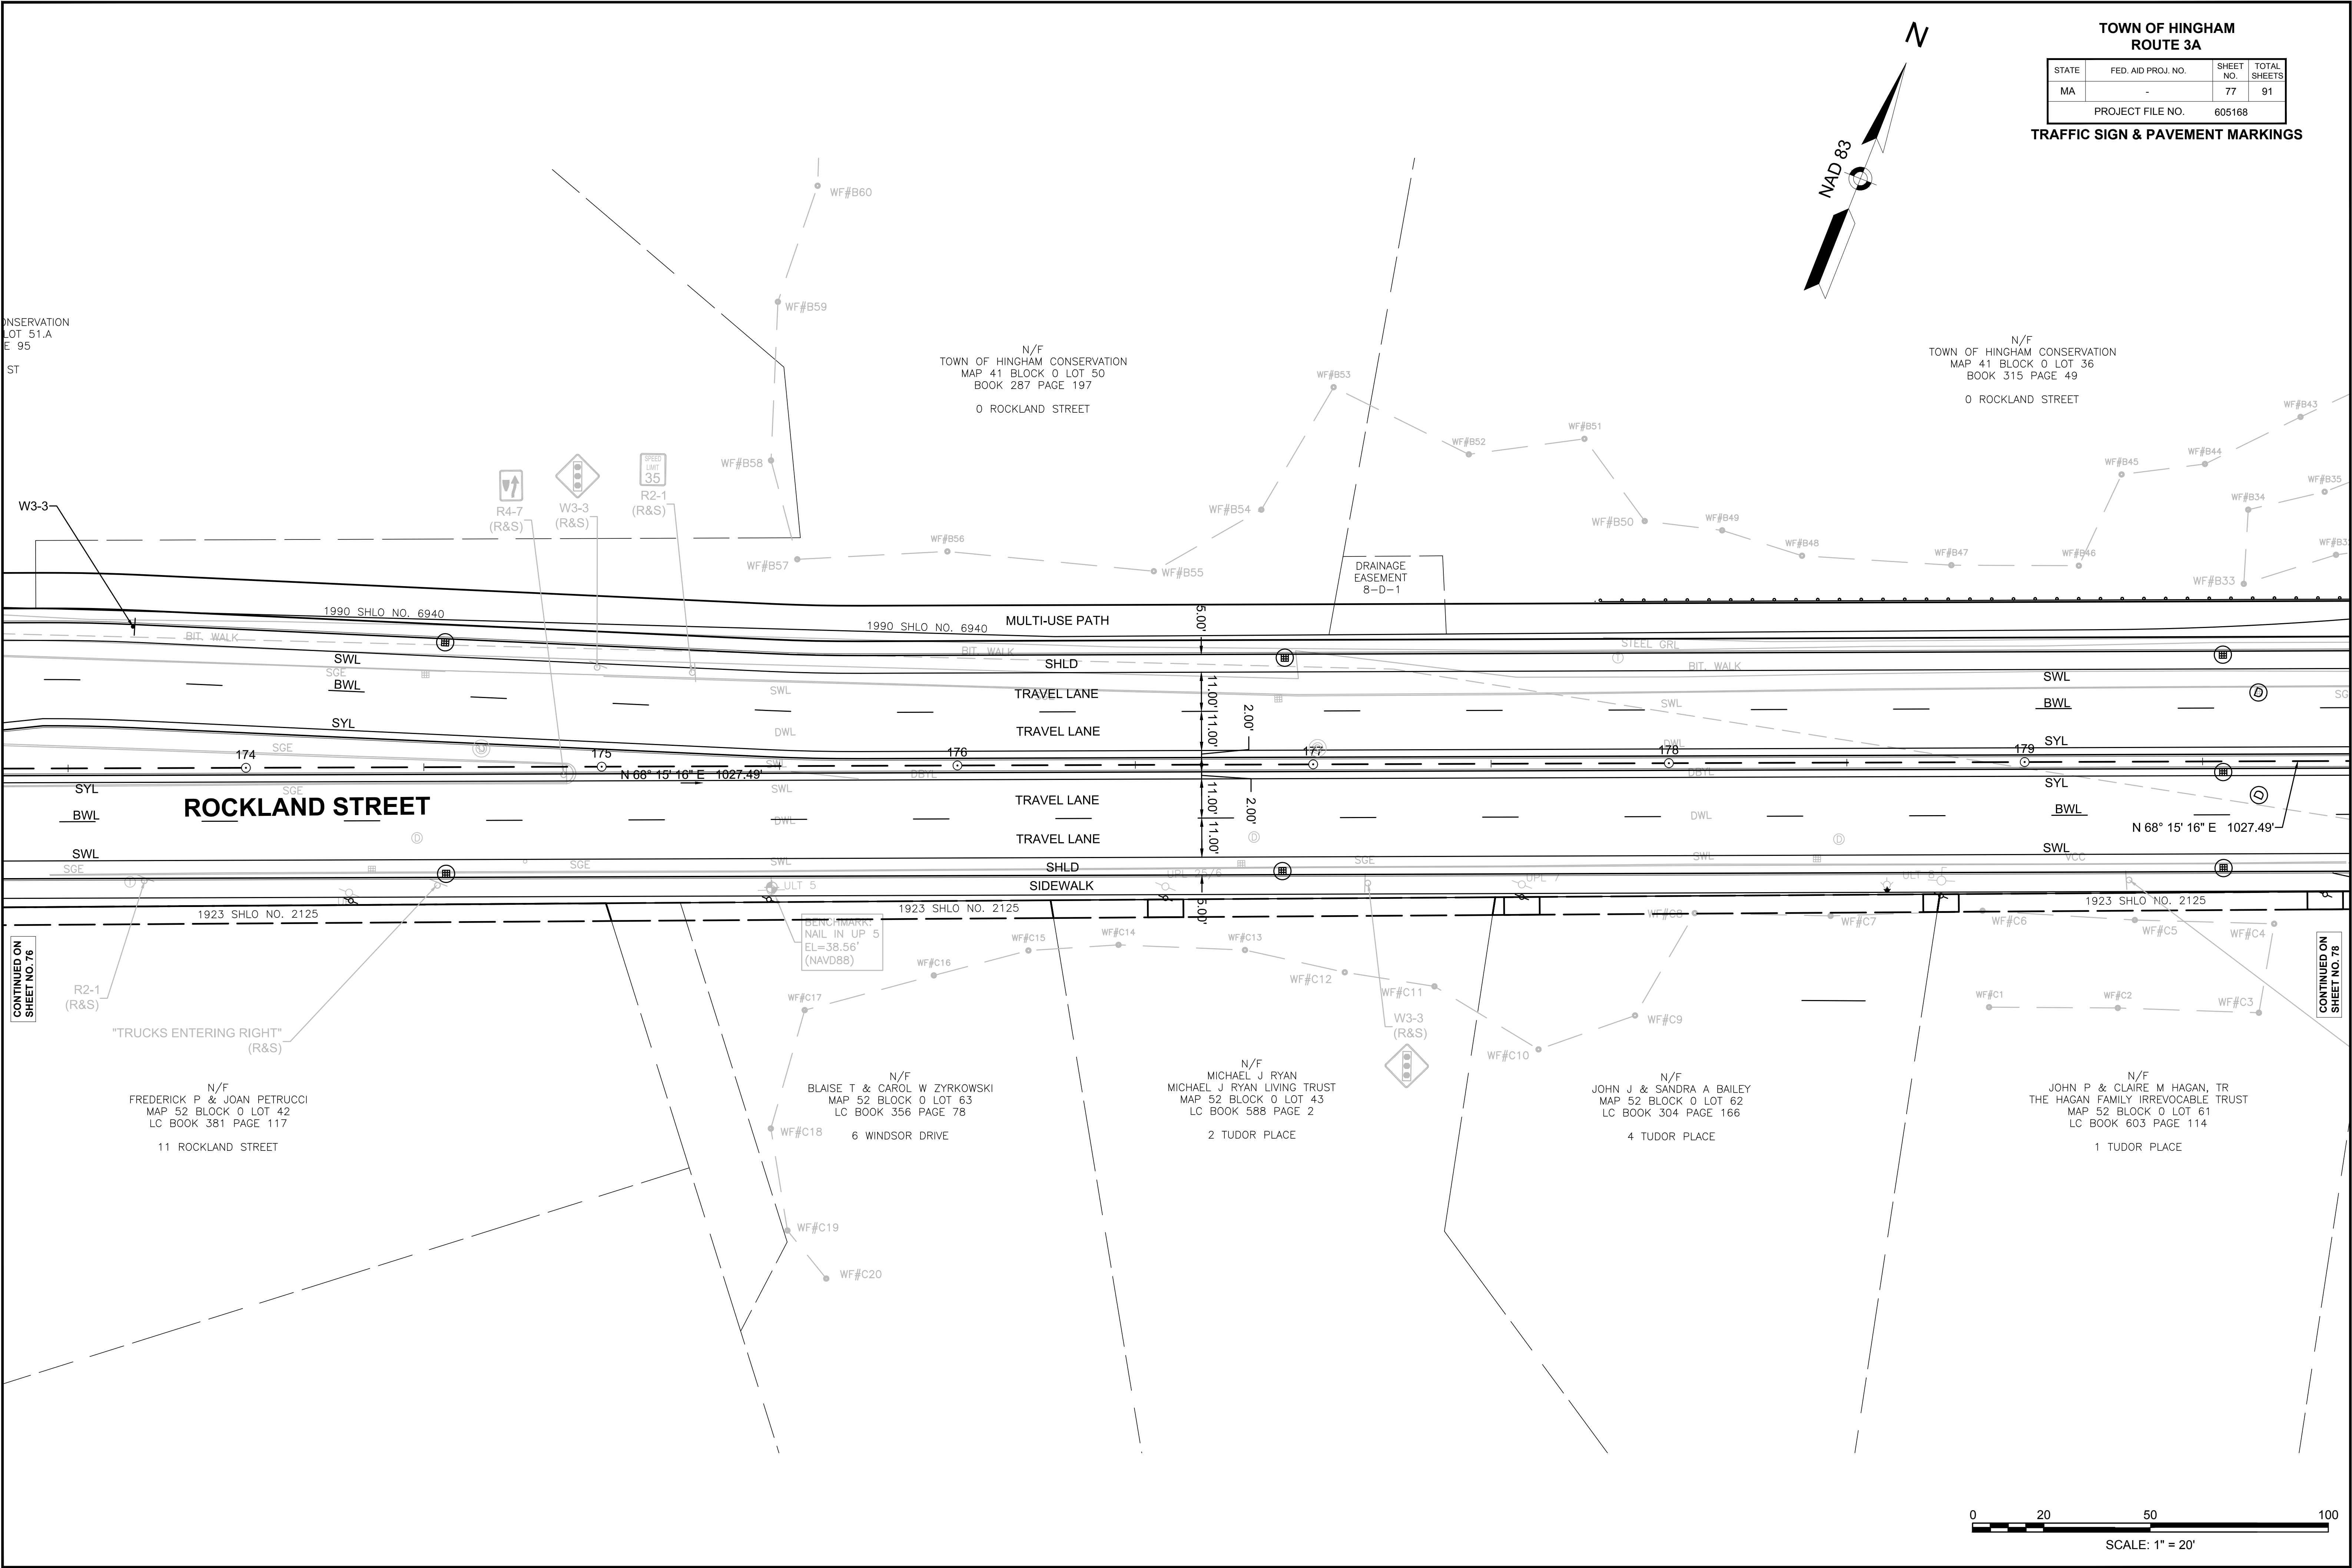

TOWN OF HINGHAM ROUTE 3A			
STATE	FED. AID PROJ. NO.	SHEET NO.	TOTAL SHEETS
MA	-	78	91
PROJECT FILE NO.		605168	

TRAFFIC SIGN & PAVEMENT MARKINGS

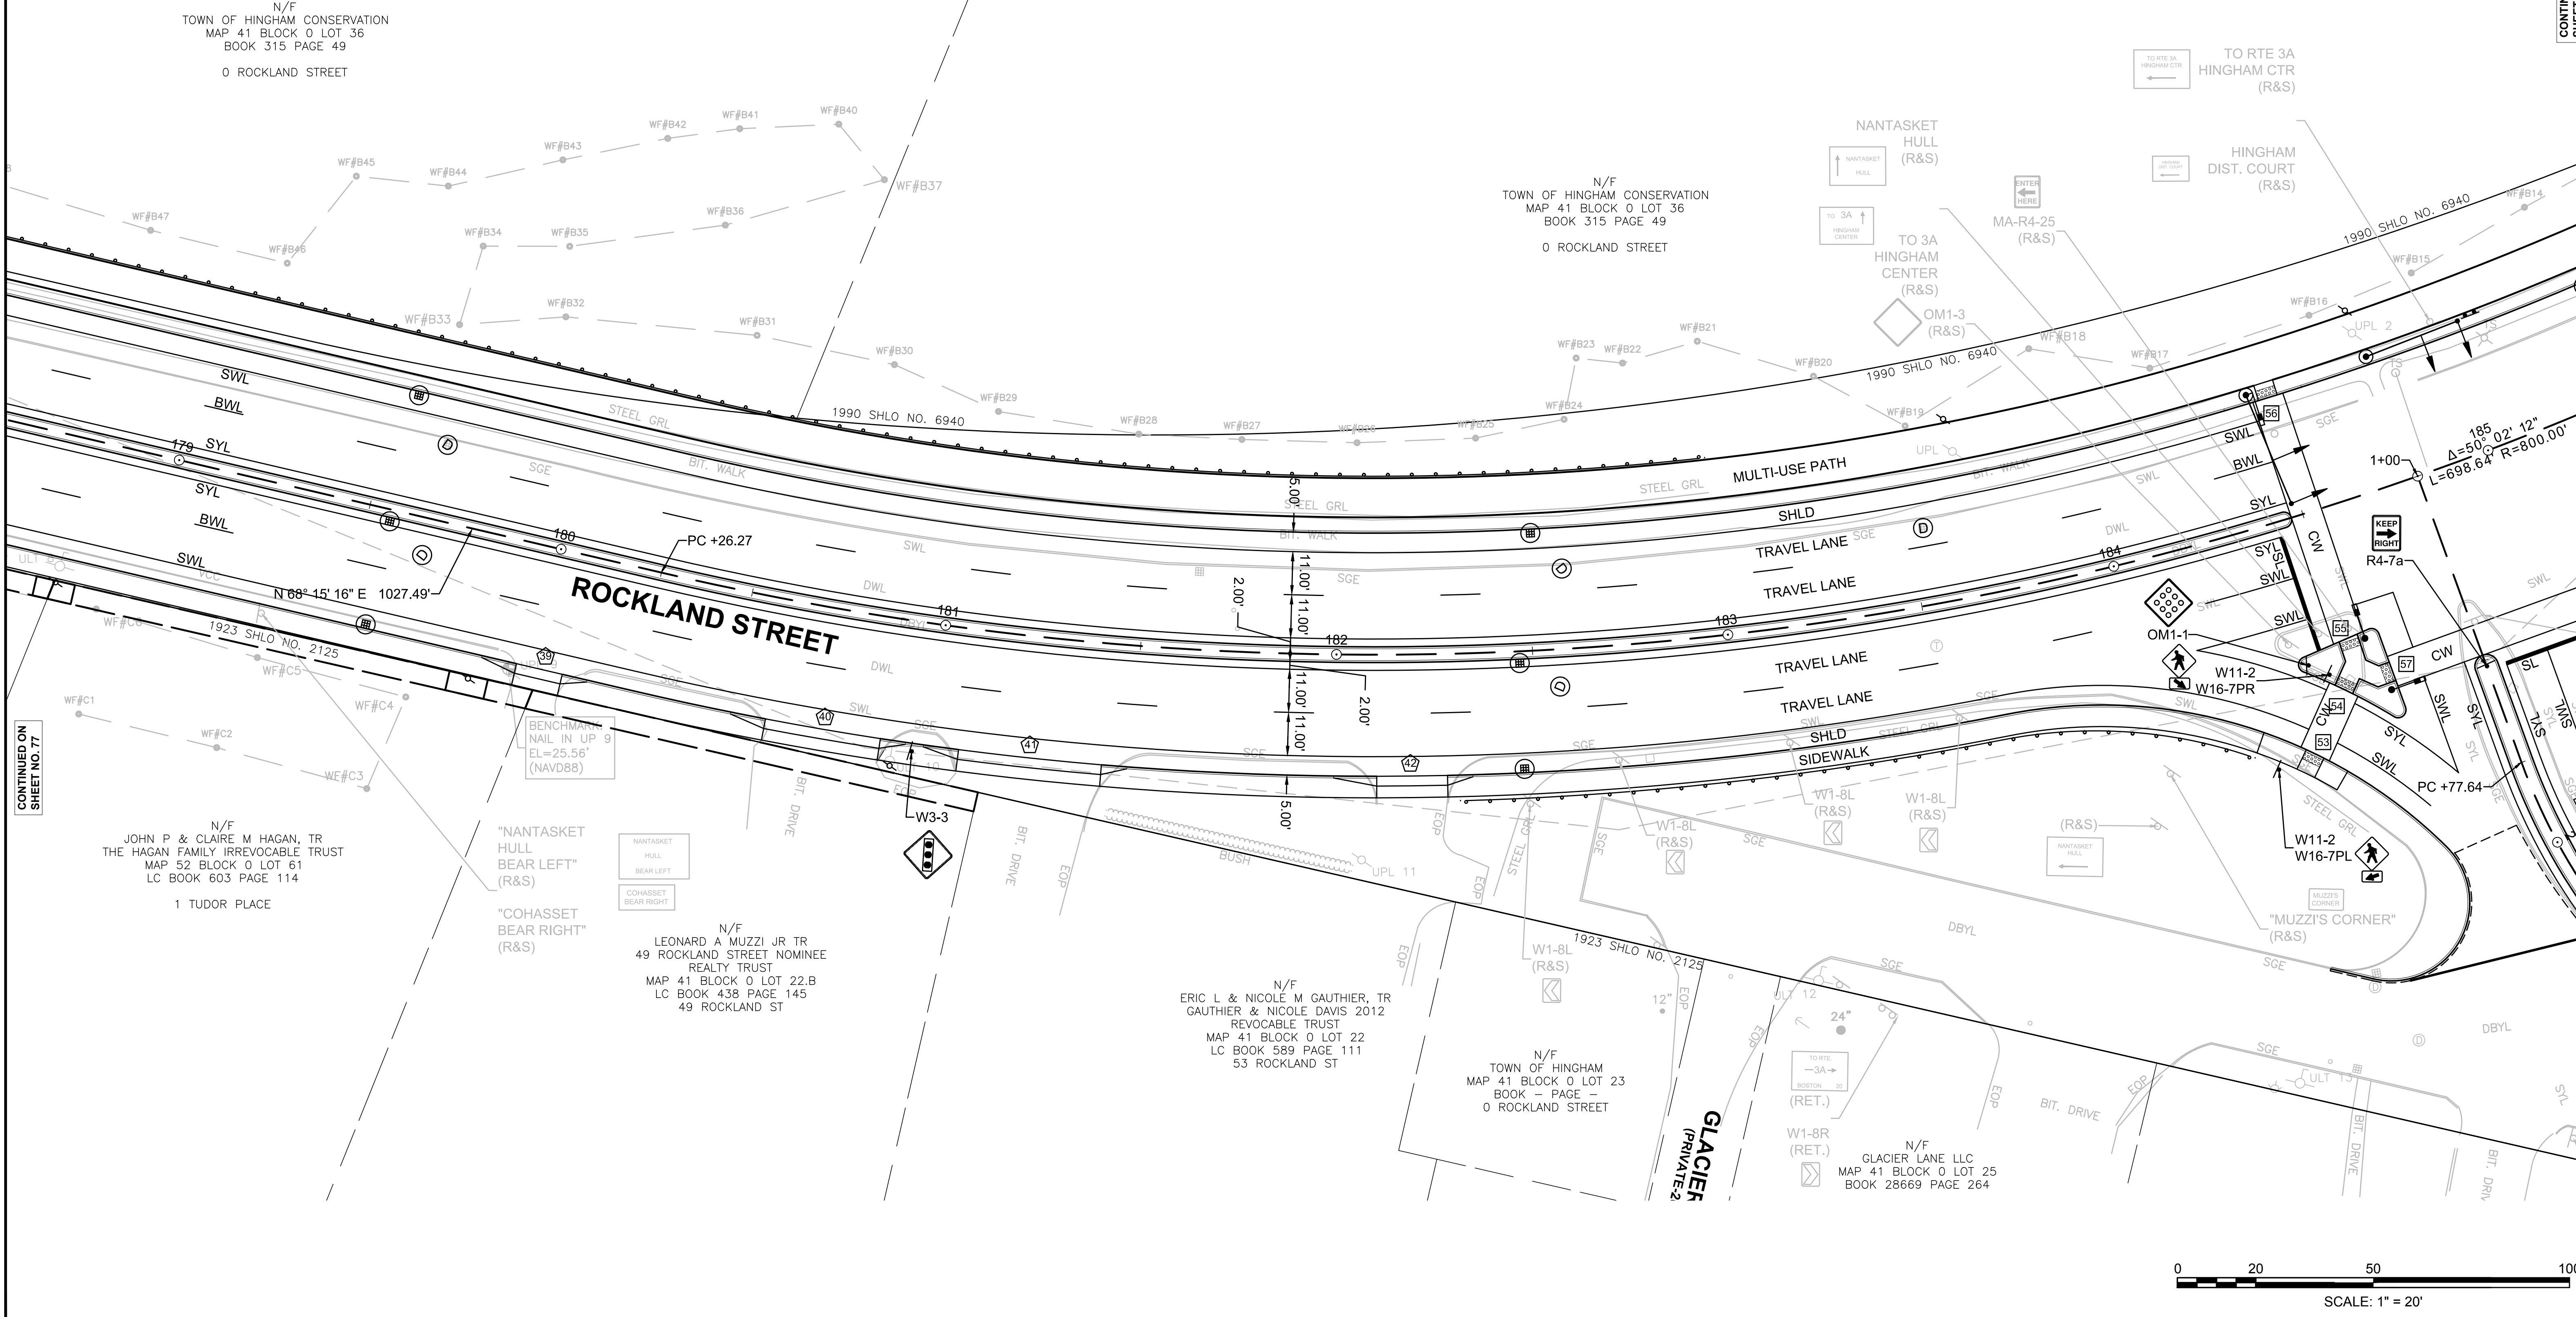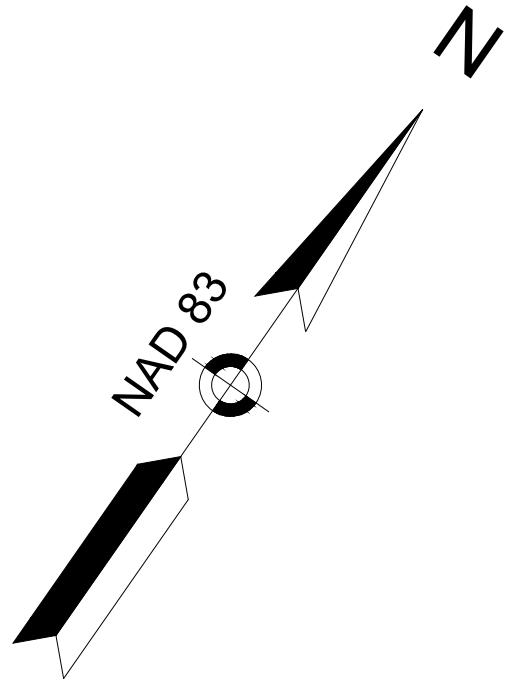

CONTINUED ON
SHEET NO. 77

CONTINUED ON
SHEET NO. 79

TOWN OF HINGHAM
ROUTE 3A

STATE	FED. AID PROJ. NO.	SHEET NO.	TOTAL SHEETS
MA	-	79	91
PROJECT FILE NO.		605168	

TRAFFIC SIGN & PAVEMENT MARKINGS

